

800am June 22



1200pm June 22



400pm June 22




LIS Architects

LIS Architects is the owner of the copyright subsisting in these drawings, plans, designs and specifications.

They must not be used, reproduced or copied, in whole or in part, nor may the information, ideas and concepts therein contained (which are confidential to LIS Architects) be disclosed to any person without the prior written consent of that company.

Do not scale drawings.
Verify all dimensions on site

| issue | amendment | date |
|-------|------------------------------|------------|
| A | DEVELOPMENT APPLICATION | 31/03/2021 |
| B | ADDITIONAL INFORMATION | 20/12/2021 |
| C | AMENDMENT | 17/10/2022 |
| D | DEVELOPMENT APPLICATION NO.2 | 12/07/2023 |
| | | |
| | | |
| | | |
| | | |
| | | |
| | | |

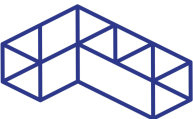


10 Union Street
Eastwood NSW 2122
T (61 2) 9801 5210
M 0433 188 804
info@lisarchitects.com
ABN 12 215 574 364

DEVELOPMENT APPLICATION

| | |
|------------|-----------------------------------|
| project | 3 SHELLEY STREET CAMPSIE |
| drawing | SHADOW DIAGRAMS - WINTER SOLSTICE |
| scale | 1 : 250@A2 drawing no. |
| drawn | LW DA801 |
| checked | LW issue |
| project no | 2020-03SLY D |


800am Sep 22

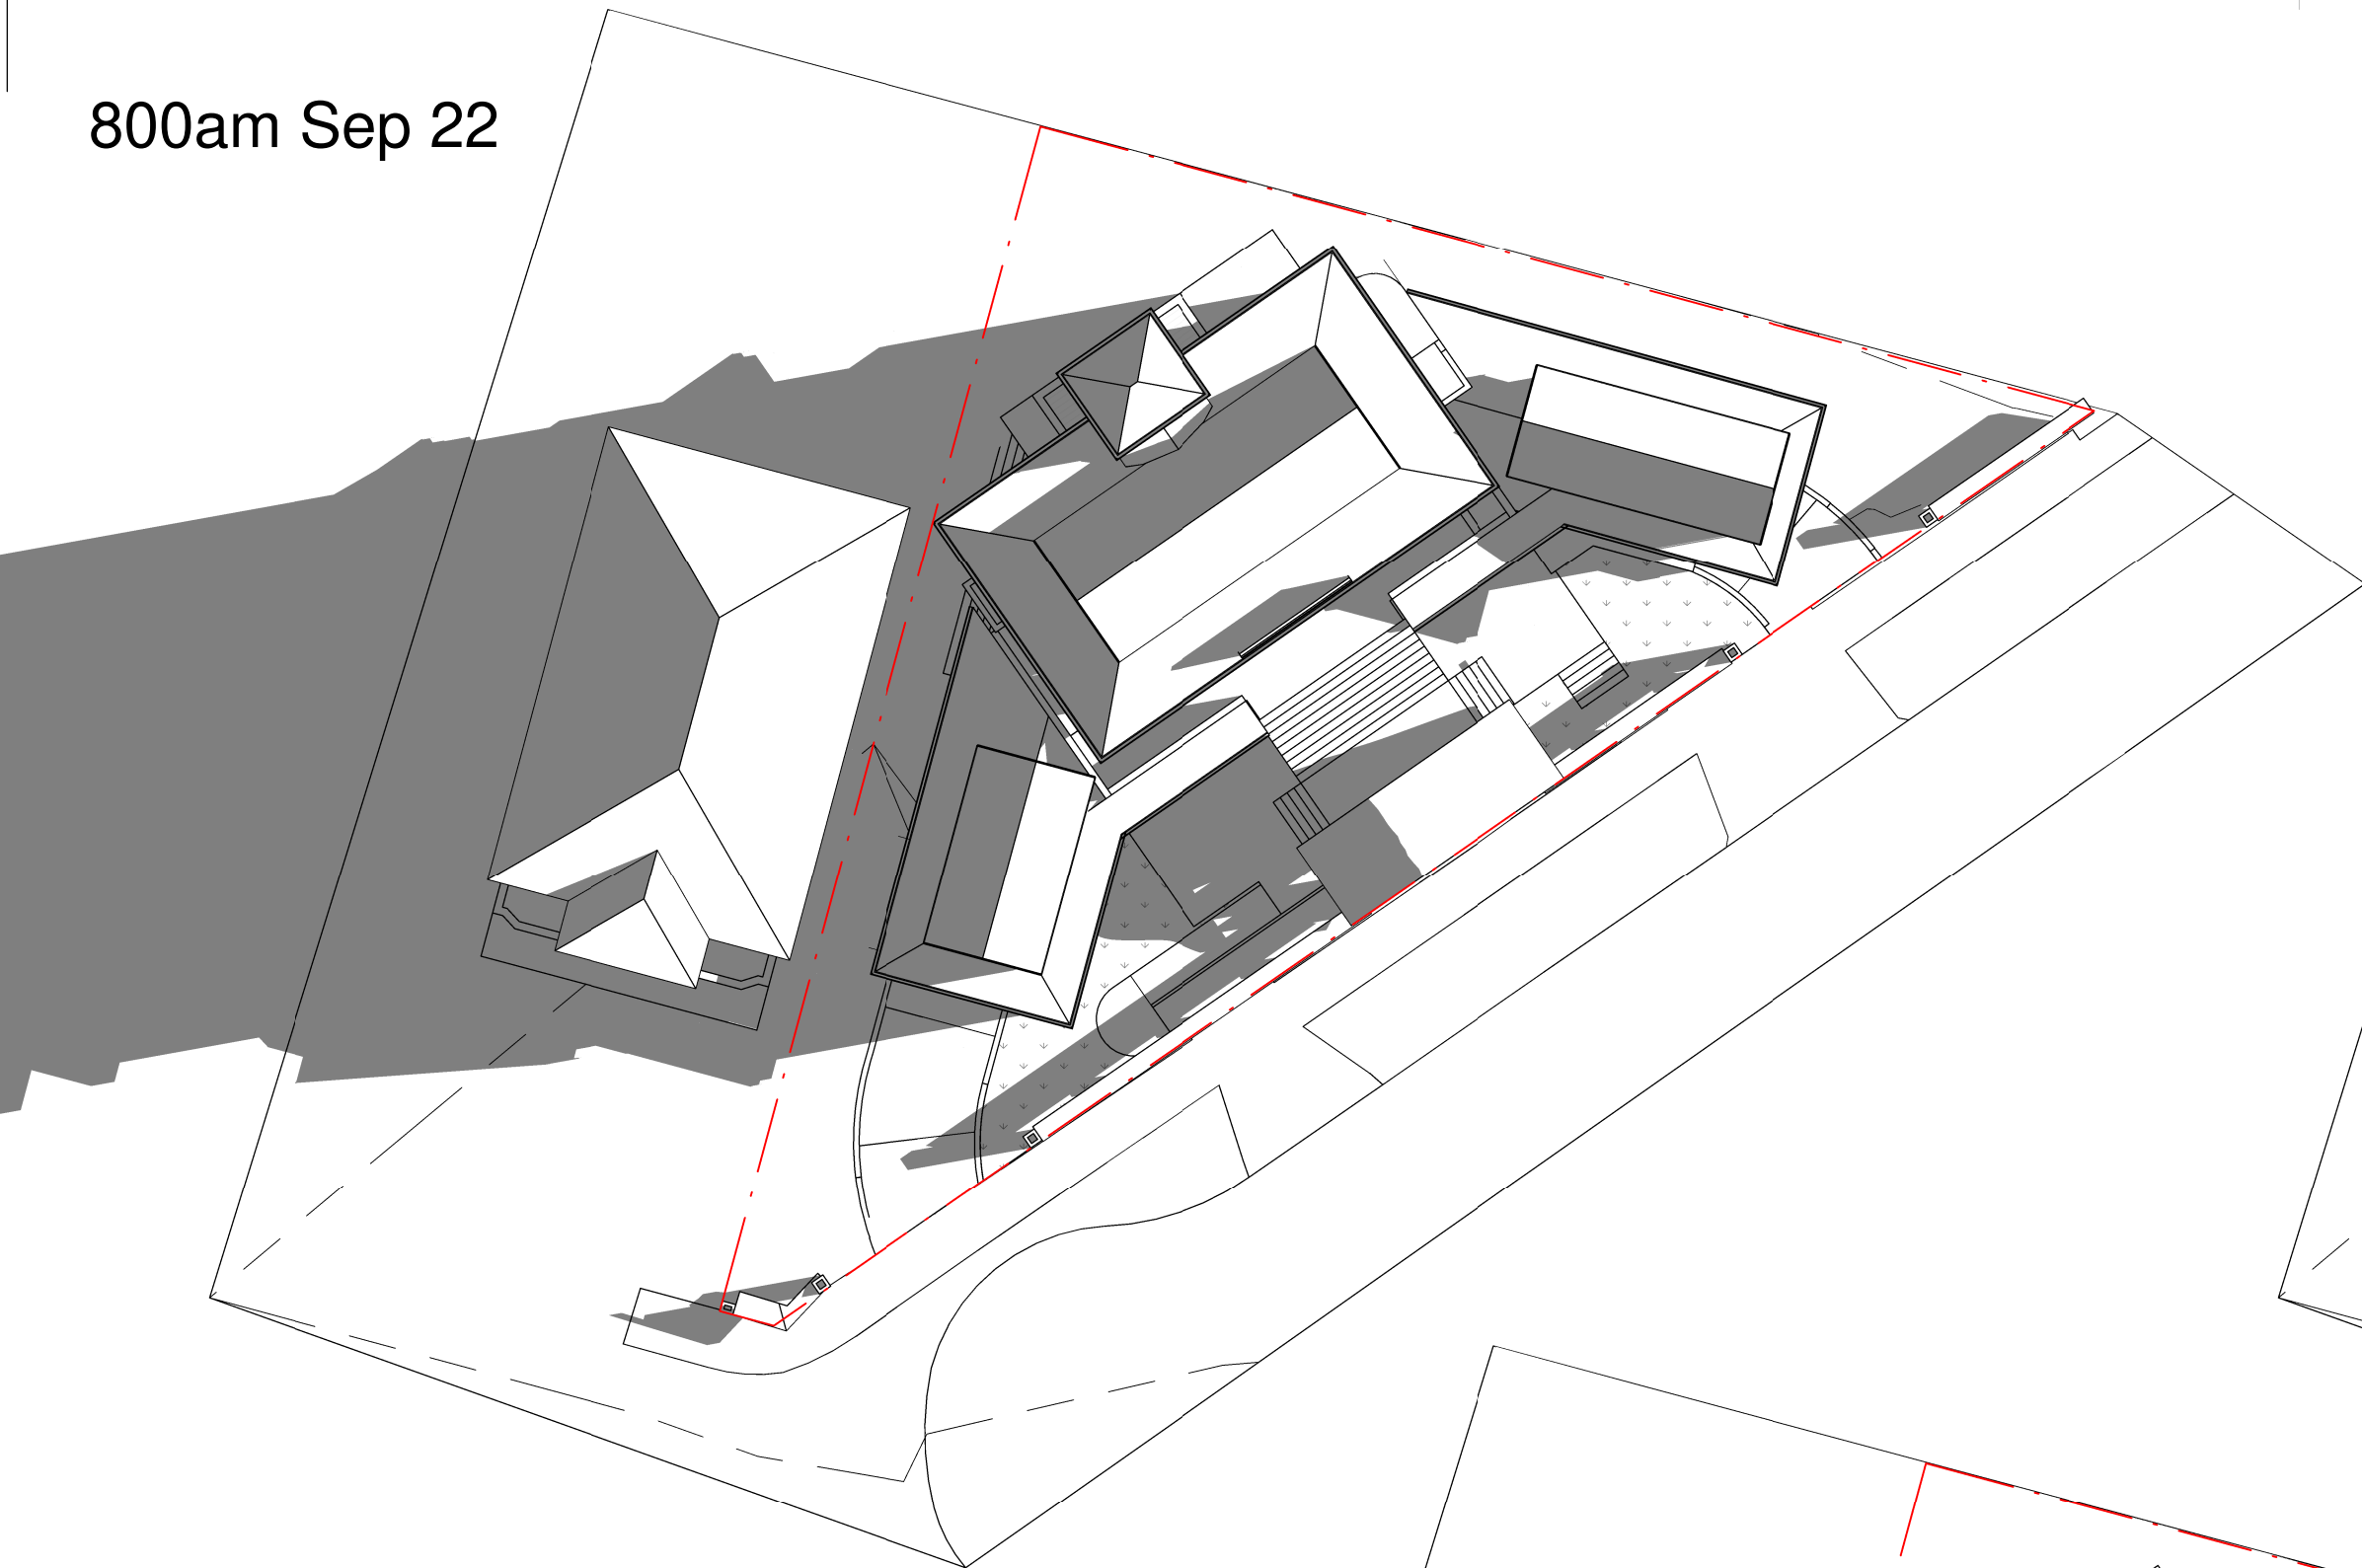

1200pm Sep 22



400pm Sep 22

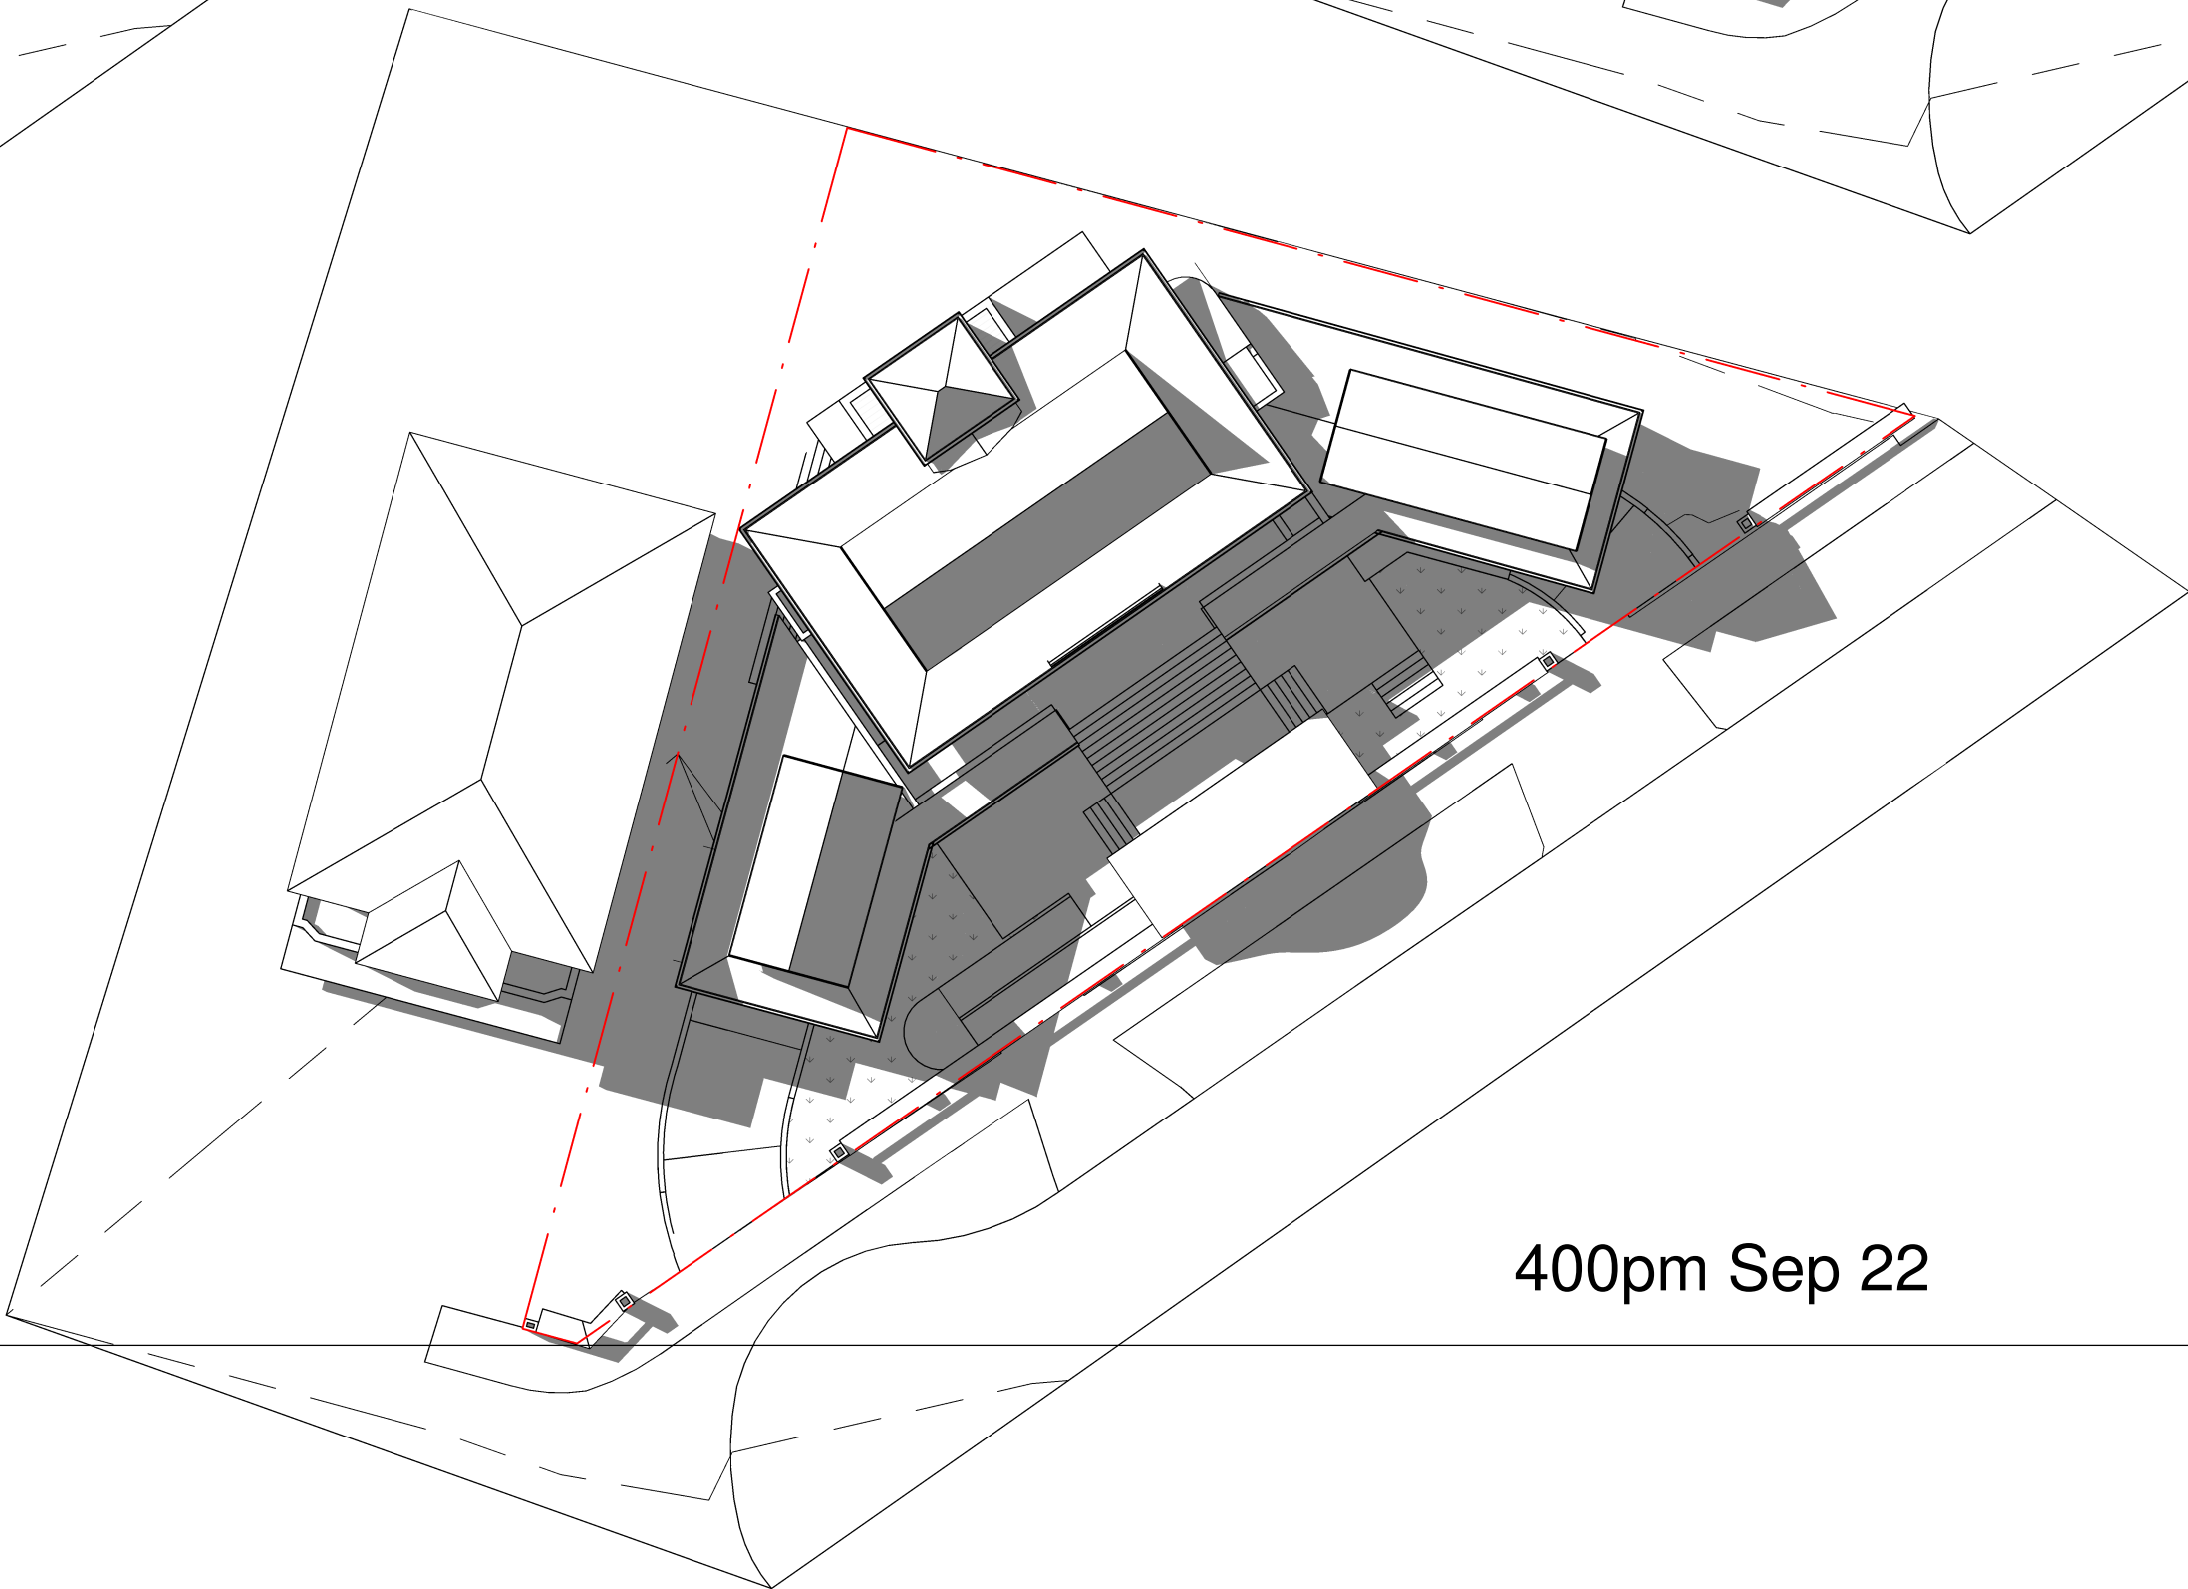



LIS Architects

LIS Architects is the owner of the copyright subsisting in these drawings, plans, designs and specifications.

They must not be used, reproduced or copied, in whole or in part, nor may the information, ideas and concepts therein contained (which are confidential to LIS Architects) be disclosed to any person without the prior written consent of that company.

Do not scale drawings.
Verify all dimensions on site

| issue | amendment | date |
|-------|------------------------------|------------|
| A | DEVELOPMENT APPLICATION | 13/03/2020 |
| B | ADDITIONAL INFORMATION | 20/12/2021 |
| C | AMENDMENT | 17/10/2022 |
| D | DEVELOPMENT APPLICATION NO.2 | 12/07/2023 |
| | | |
| | | |
| | | |
| | | |
| | | |
| | | |
| | | |

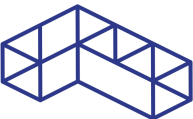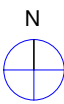

10 Union Street
Eastwood NSW 2122
T (61 2) 9801 5210
M 0433 188 804
info@lisarchitects.com
ABN 12 215 574 364

DEVELOPMENT APPLICATION

| | |
|------------|----------------------------------|
| project | 3 SHELLEY STREET CAMPSIE |
| drawing | SHADOW DIAGRAMS - SPRING EQUINOX |
| scale | 1 : 250@A2 drawing no. |
| drawn | LW DA802 |
| checked | LW issue |
| project no | 2020-03SLY D |