

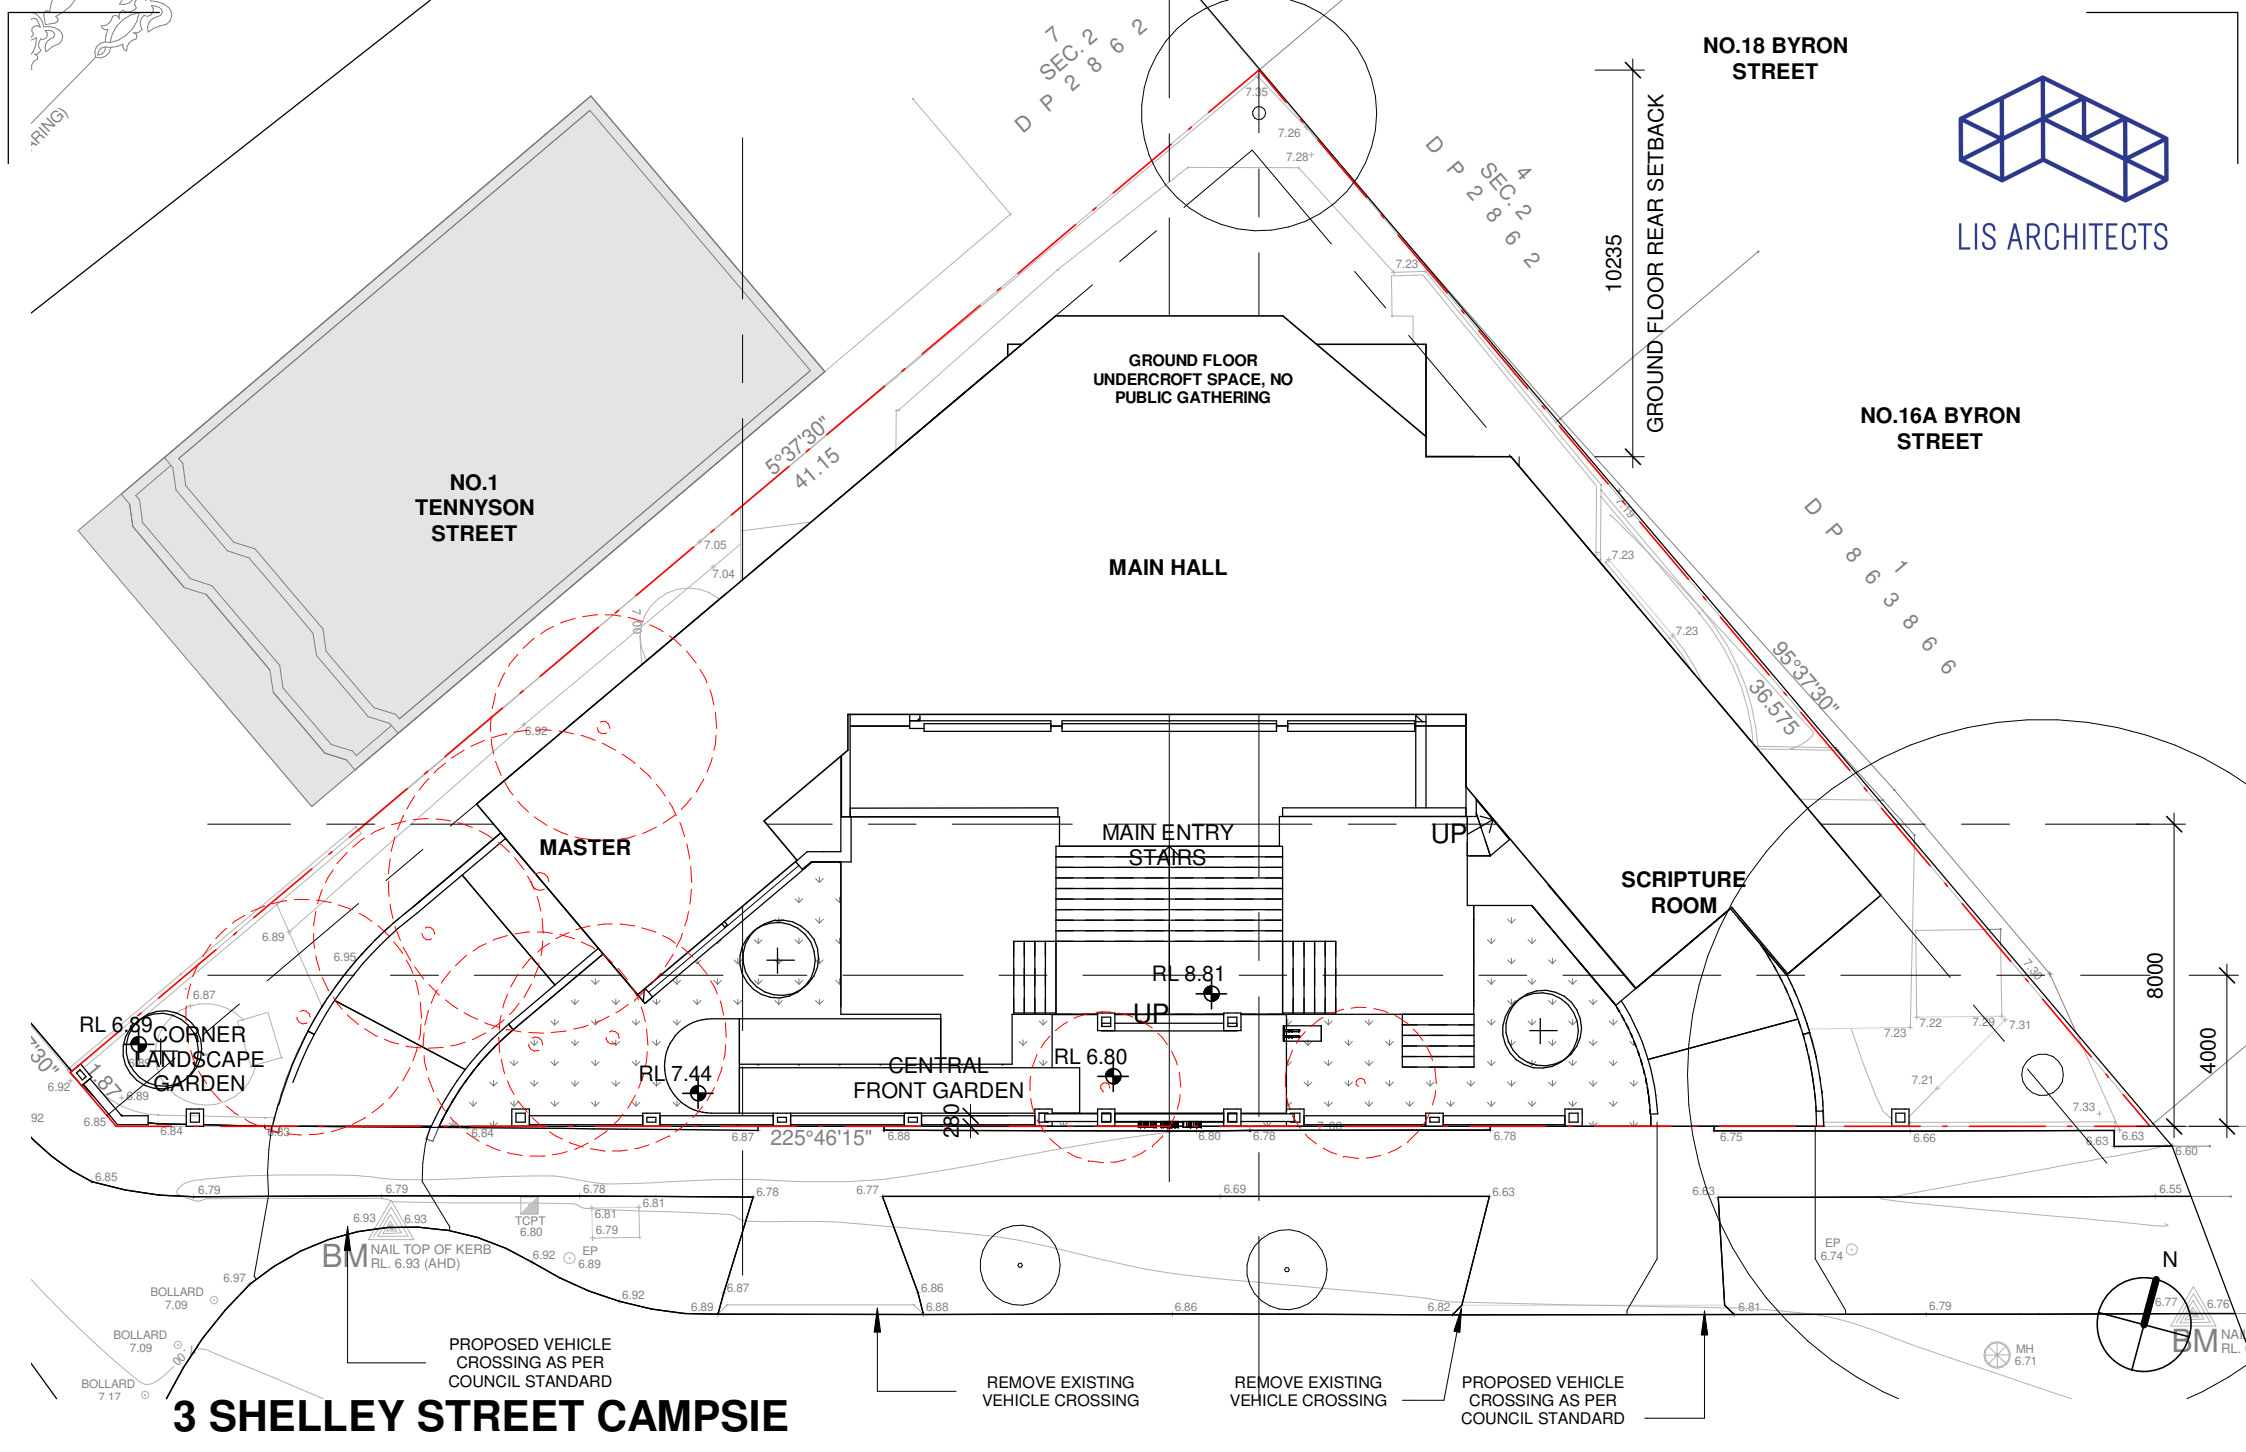



LIS ARCHITECTS

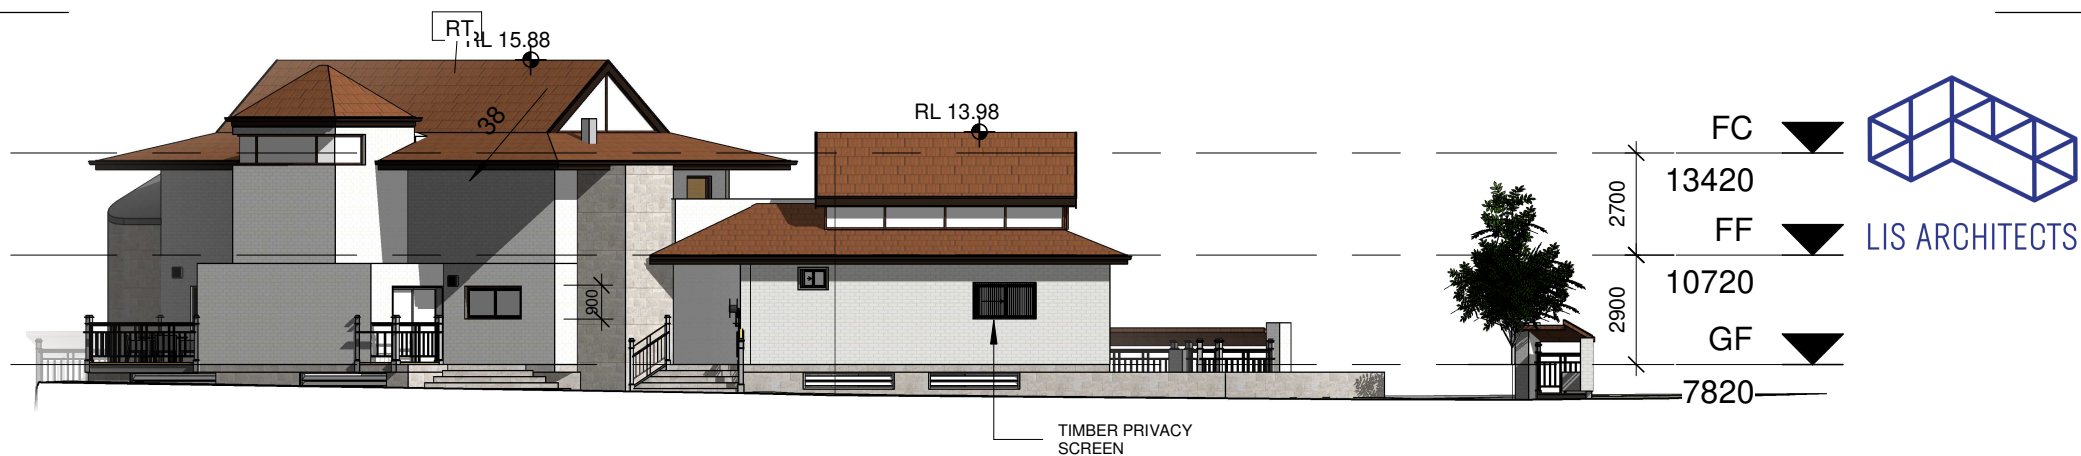

West Elev

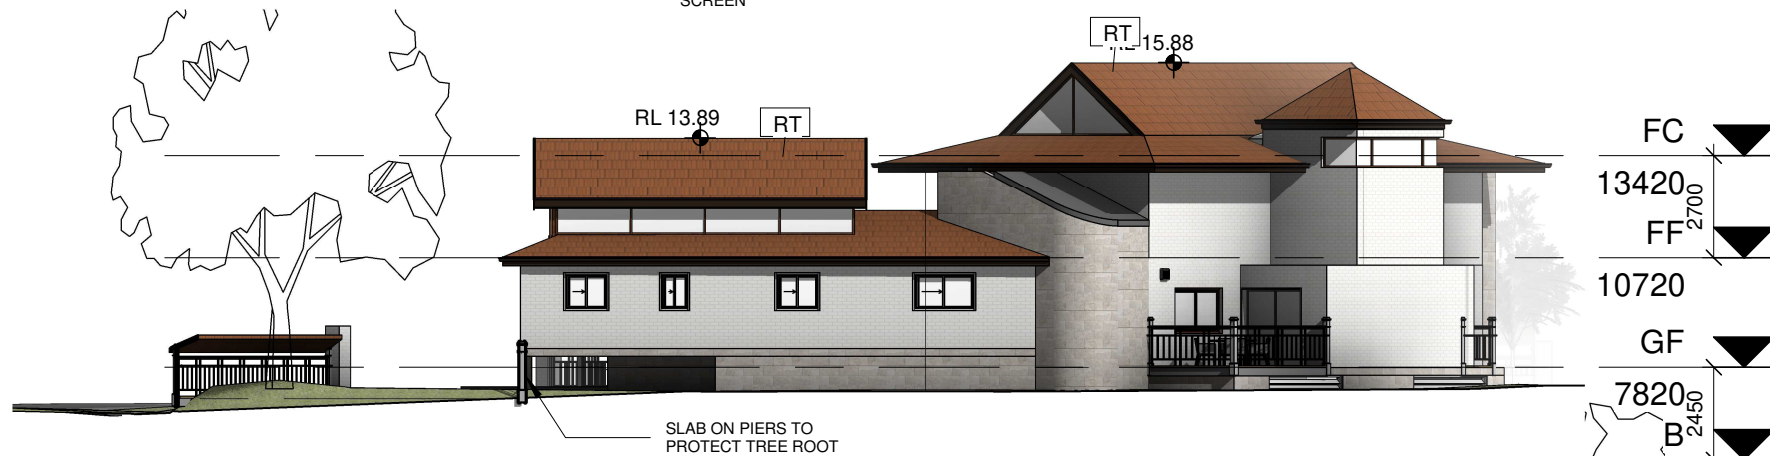

East Elev

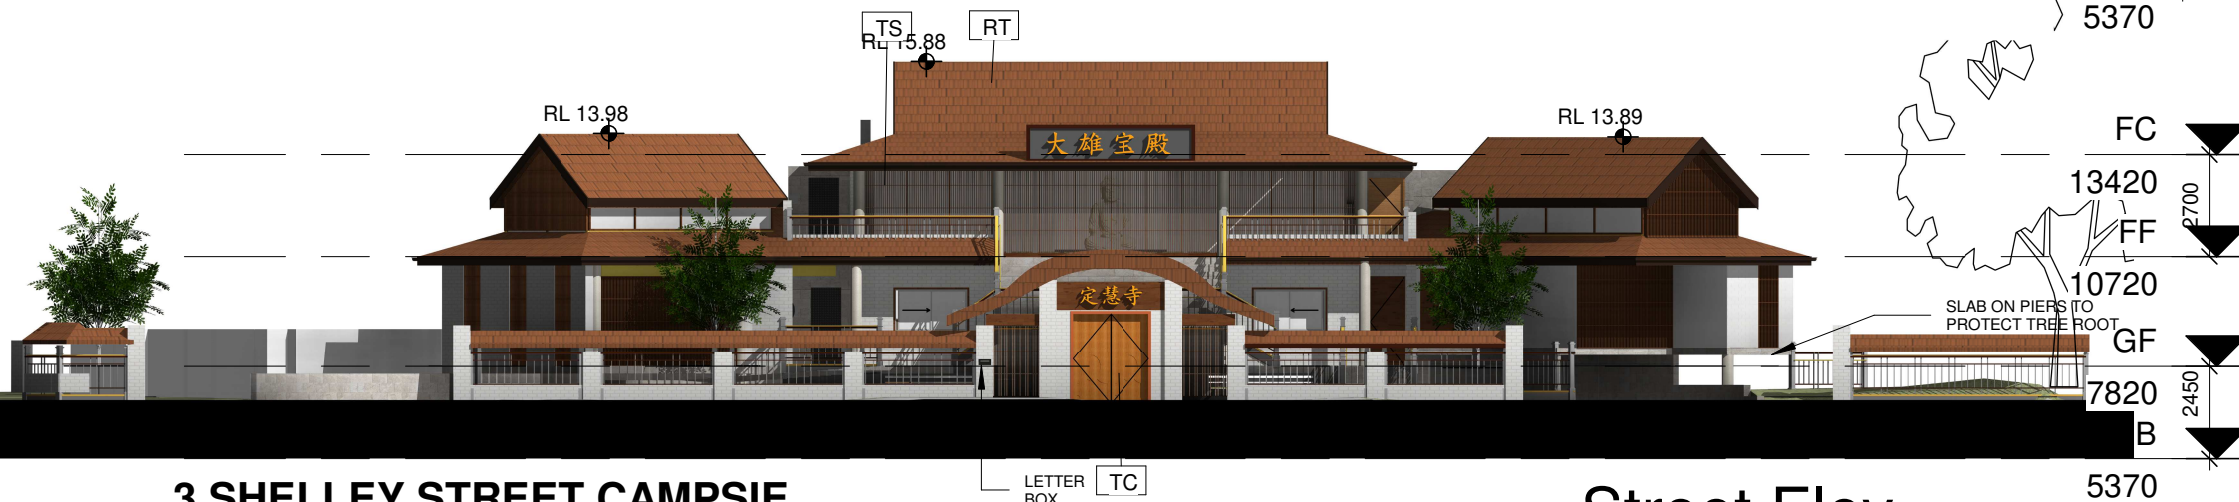

3 SHELLEY STREET CAMPSIE

Street Elev

800am June 22



1200pm June 22



400pm June 22



LIS Architects

LIS Architects is the owner of the copyright subsisting in these drawings, plans, designs and specifications.

They must not be used, reproduced or copied, in whole or in part, nor may the information, ideas and concepts therein contained which are confidential to LIS Architects be disclosed to any person without the prior written consent of that company.

Do not scale drawings.
Verify all dimensions on site

issue	amendment	date
A	DEVELOPMENT APPLICATION	31/03/2021
B	ADDITIONAL INFORMATION	20/12/2021
C	AMENDMENT	17/10/2022
D	DEVELOPMENT APPLICATION NO.2	12/07/2023



LIS ARCHITECTS
10 Union Street
Eastwood NSW 2122
T 61 (0) 9860 5210
M 0432 188 804
info@lisarchitects.com
ABN 12 215 574 964

DEVELOPMENT APPLICATION

project	3 SHELLEY STREET CAMPSIE
drawing	SHADOW DIAGRAMS - WINTER SOLSTICE
scale	1 : 250@A2 drawing no.
drawn	LW DA801
checked	LW issue
approved	2023-03SLY D

800am Sep 22

1200pm Sep 22

400pm Sep 22

LIS Architects

LIS Architects is the owner of the copyright subsisting in these drawings, plans, designs and specifications.

They must not be used, reproduced or copied, in whole or in part, nor may the information, ideas and concepts therein contained which are confidential to LIS Architects be disclosed to any person without the prior written consent of that company.

Do not scale drawings.
Verify all dimensions on site

issue	amendment	date
A	DEVELOPMENT APPLICATION	13/03/2020
B	ADDITIONAL INFORMATION	20/12/2021
C	AMENDMENT	17/10/2022
D	DEVELOPMENT APPLICATION NO.2	13/07/2023



LIS ARCHITECTS
10 Union Street
Eastwood NSW 2122
T (61 2) 9601 5210
M 0432 188 804
info@lisarchitects.com
ABN 12 215 574 964

DEVELOPMENT APPLICATION

project	3 SHELLEY STREET CAMPSIE
drawing	SHADOW DIAGRAMS - SPRING EQUINOX
scale	1 : 250@A2 drawing no.
drawn	LW DA802
checked	LW issue
approved	2023-03SLY D

17/10/2022 1:09:39 PM