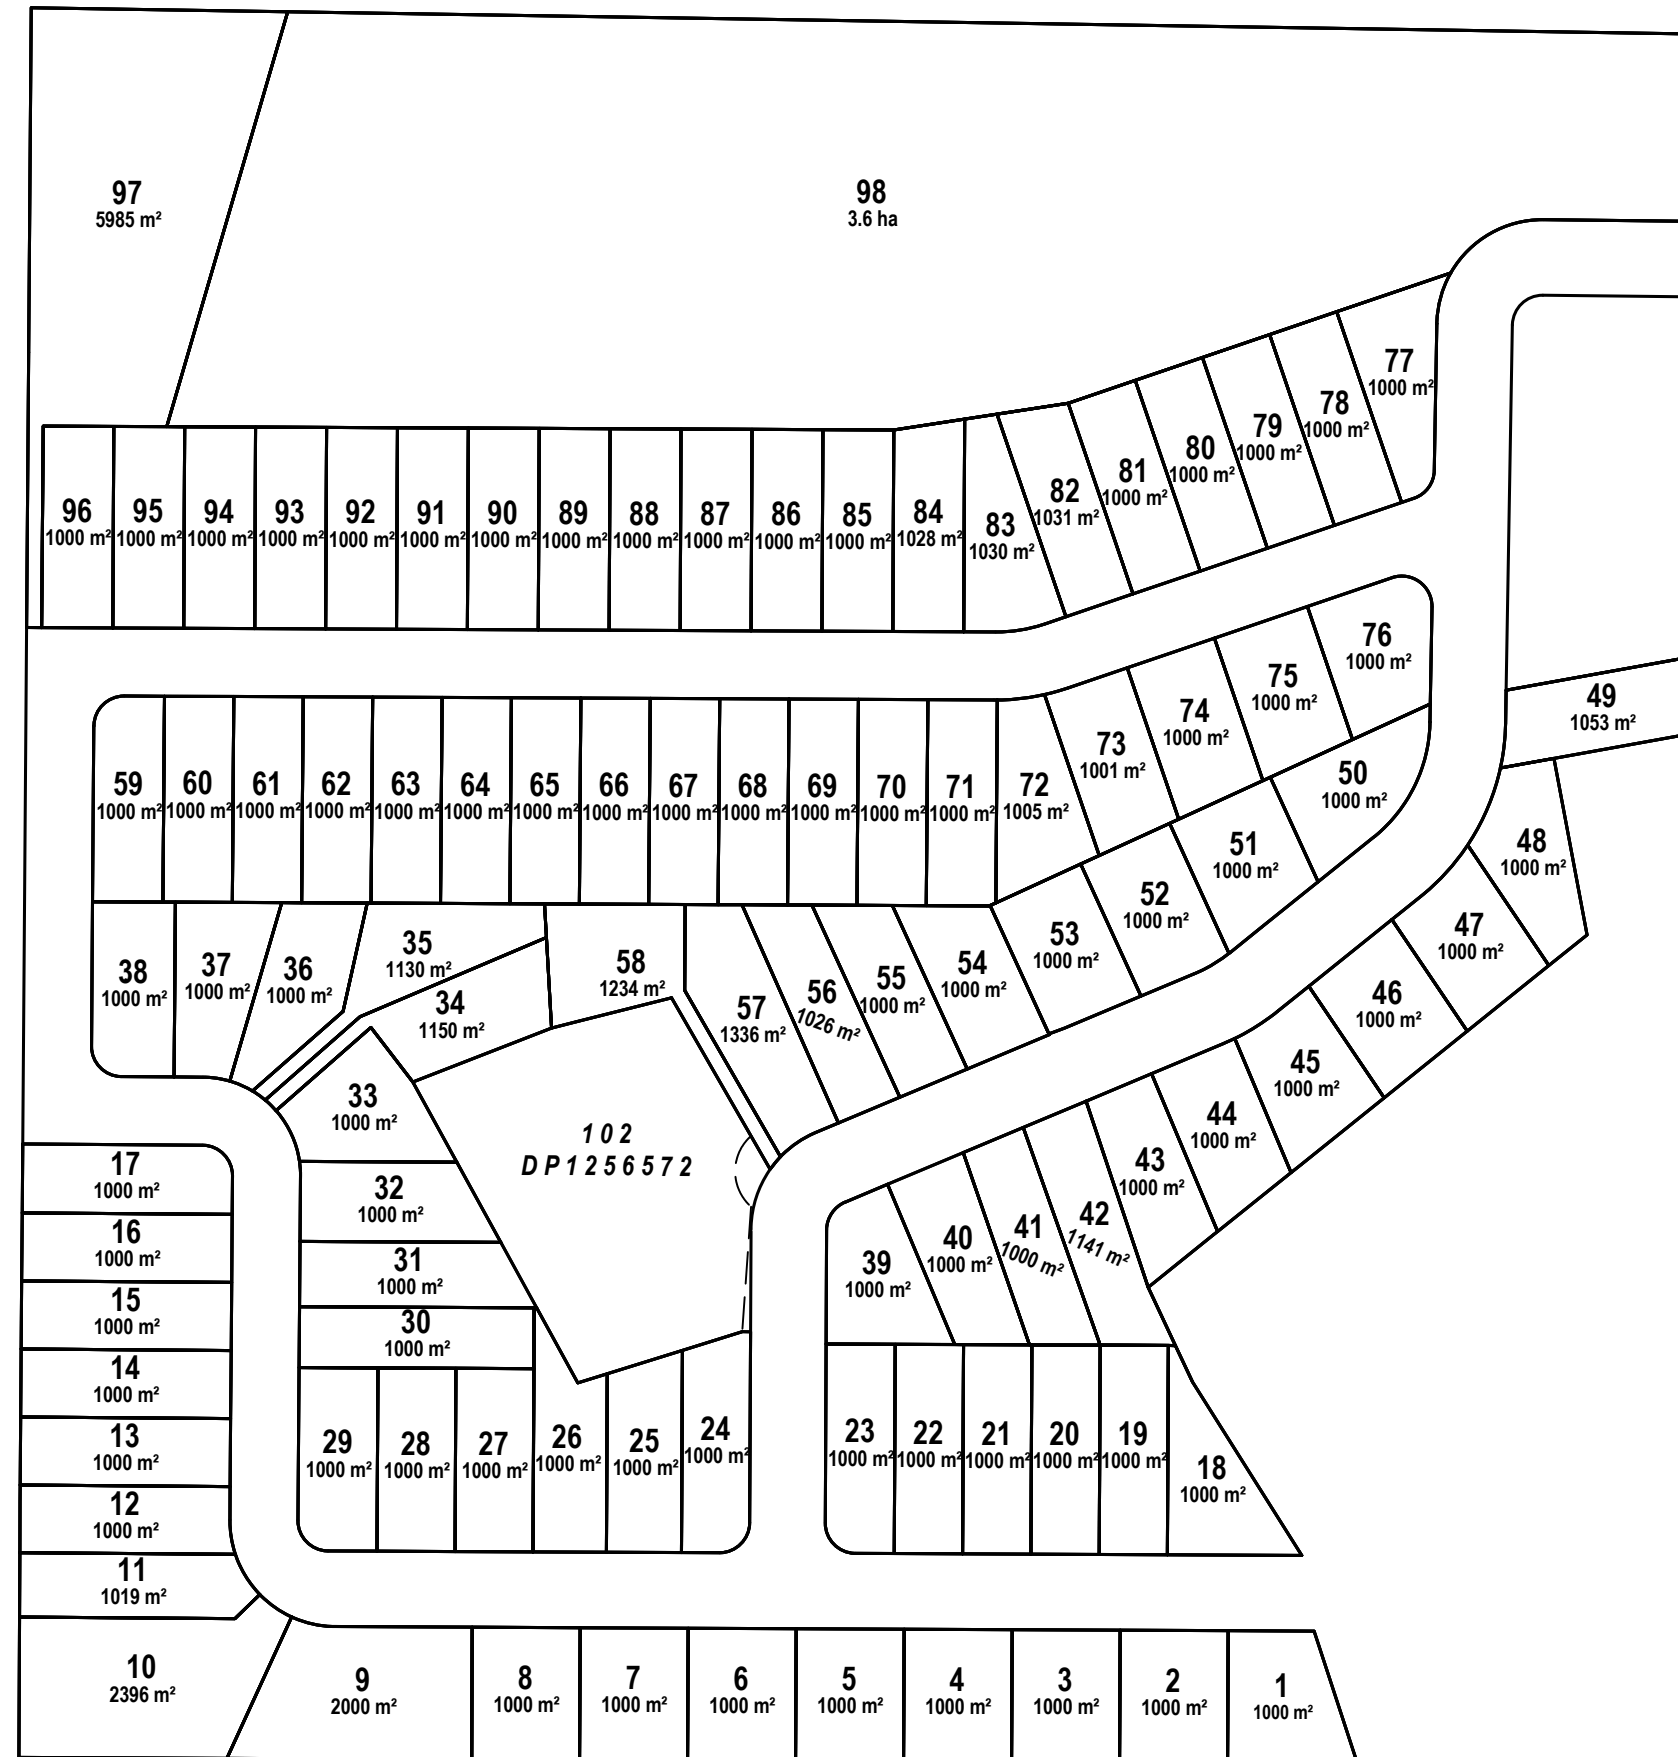


34 KING STREET, GLOUCESTER
P.O. BOX 194 GLOUCESTER 2422.
Ph. 02 6558 2255 Fax. 02 6558 2327
EMAIL - survey@calcosurveyors.com.au



PROJECT -
COOPERNOOK SUBN
CLIENT -
Coopernook Projects Pty Ltd

PLAN OF PROPOSED LOT LAYOUT
53 MACQUARIE STREET, COOPERNOOK

SCALE 1:2000
DATUM - AHD
DATE 09/08/2023

JOB No.
4150
DWG No.
001

AMENDMENTS	DATE	BY	AMENDMENTS	DATE	BY
LOT 39-42, 56-57 MINOR AMENDS	09.08.23	FC			

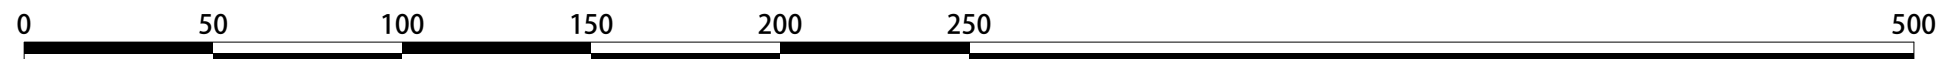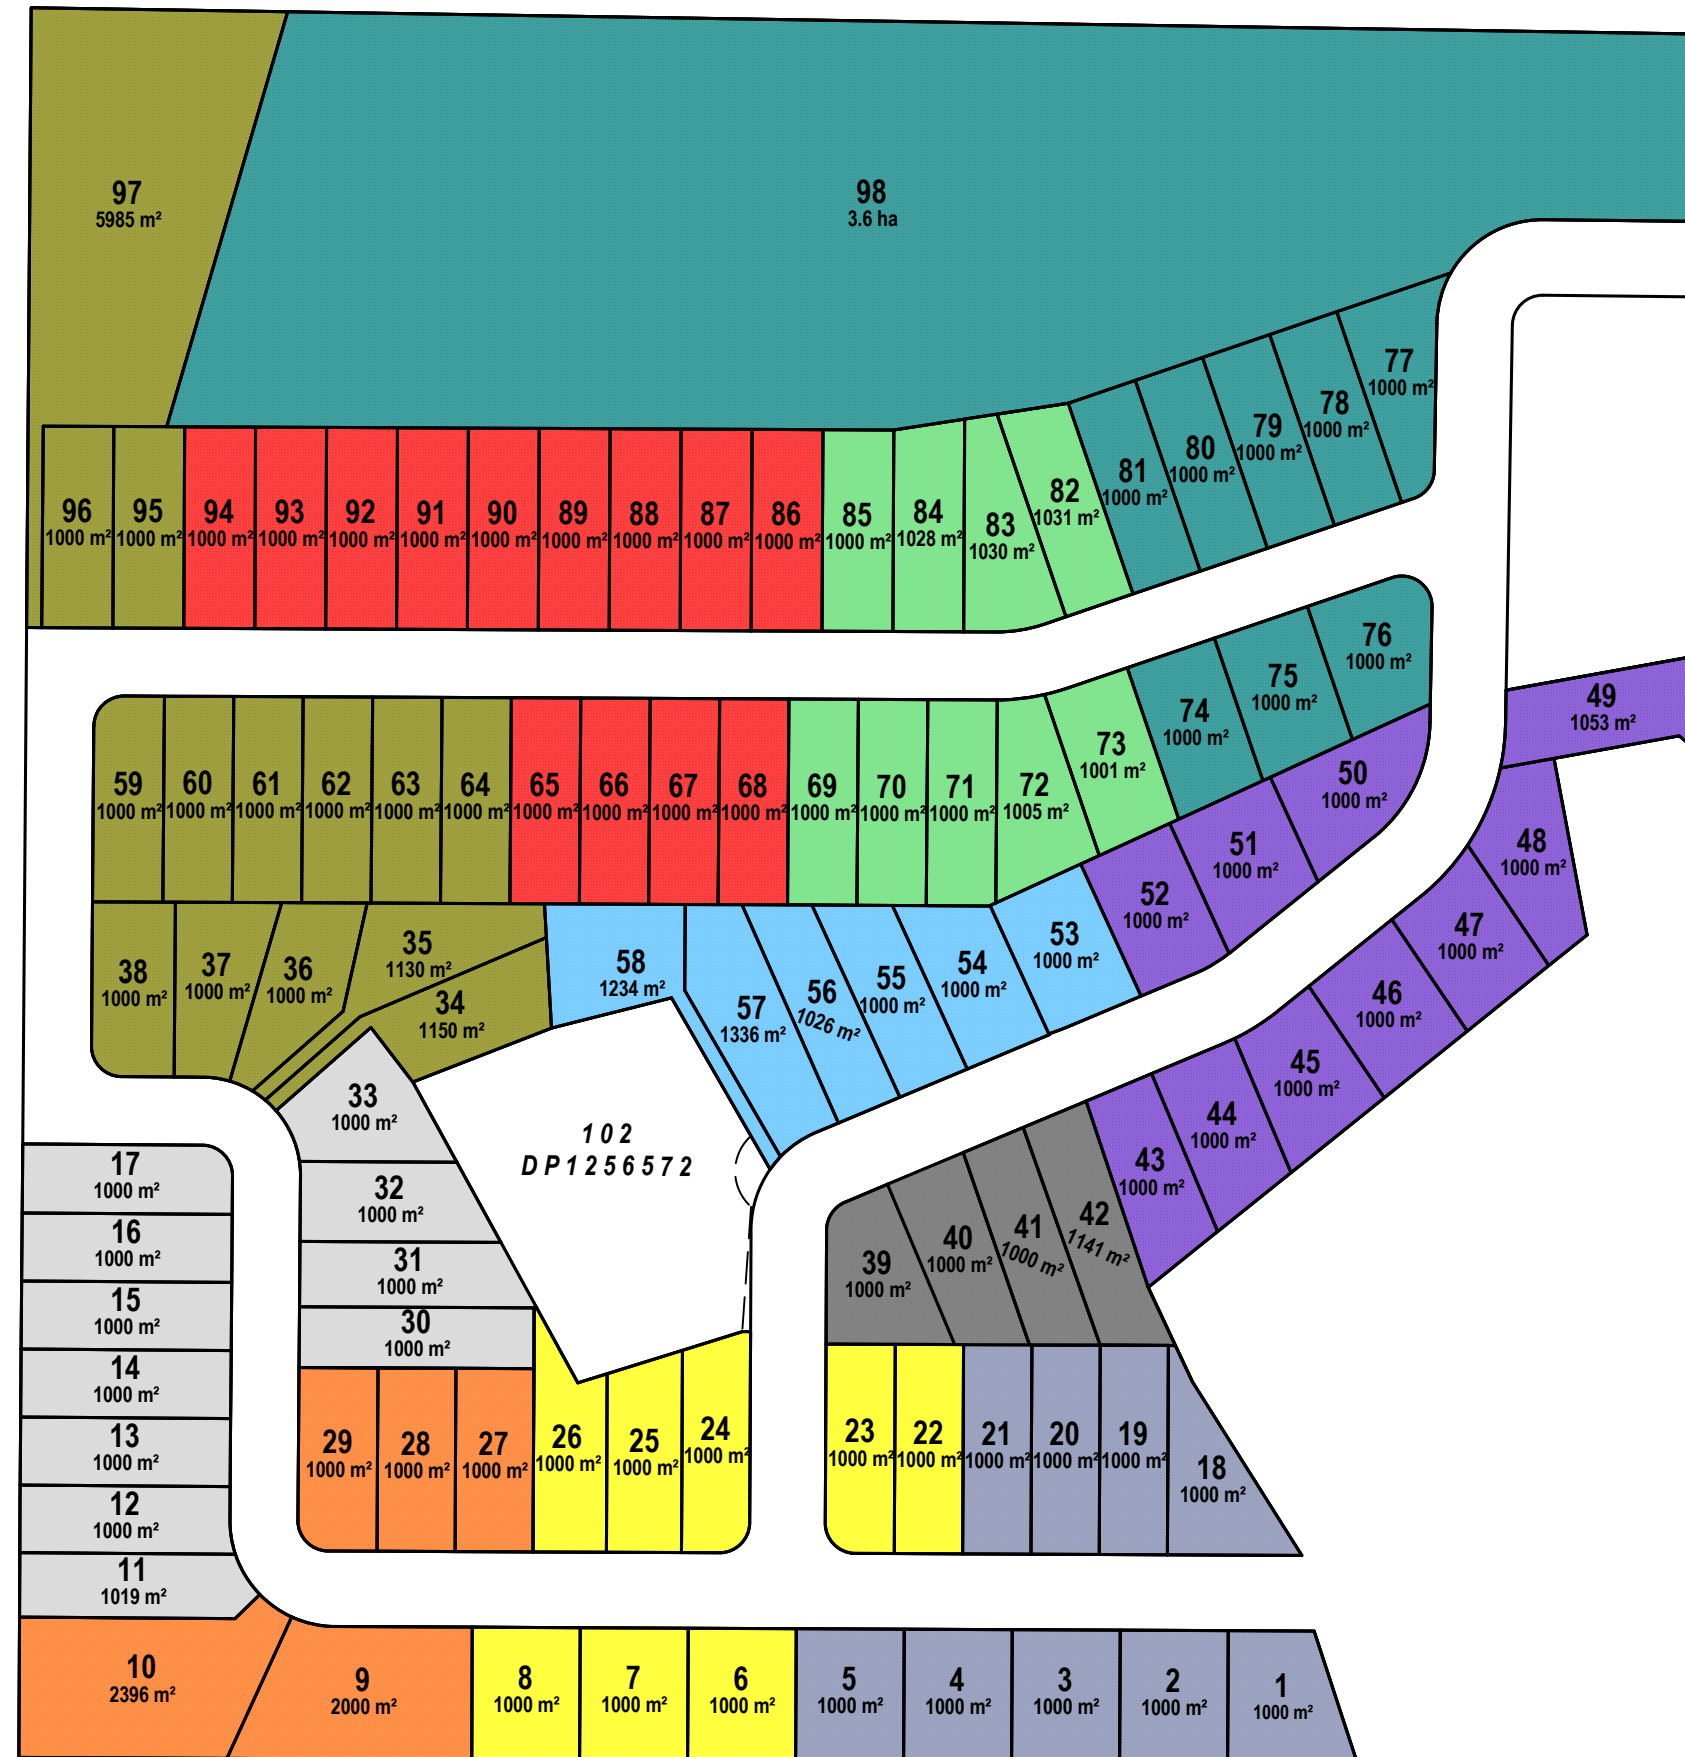

34 KING STREET, GLOUCESTER
P.O. BOX 194 GLOUCESTER 2422.
Ph. 02 6558 2255 Fax. 02 6558 2327
EMAIL - survey@calcosurveyors.com.au


PROJECT -
COOPERNOOK SUBN
CLIENT -
Coopernook Projects Pty Ltd

PLAN OF PROPOSED LOT LAYOUT
53 MACQUARIE STREET, COOPERNOOK

SCALE 1:2000
DATUM - AHD
DATE 09/08/2023

JOB No.
4150
DWG No.
001

AMENDMENTS	DATE	BY	AMENDMENTS	DATE	BY
LOT 39-42, 56-57 MINOR AMENDS	09.08.23	FC			

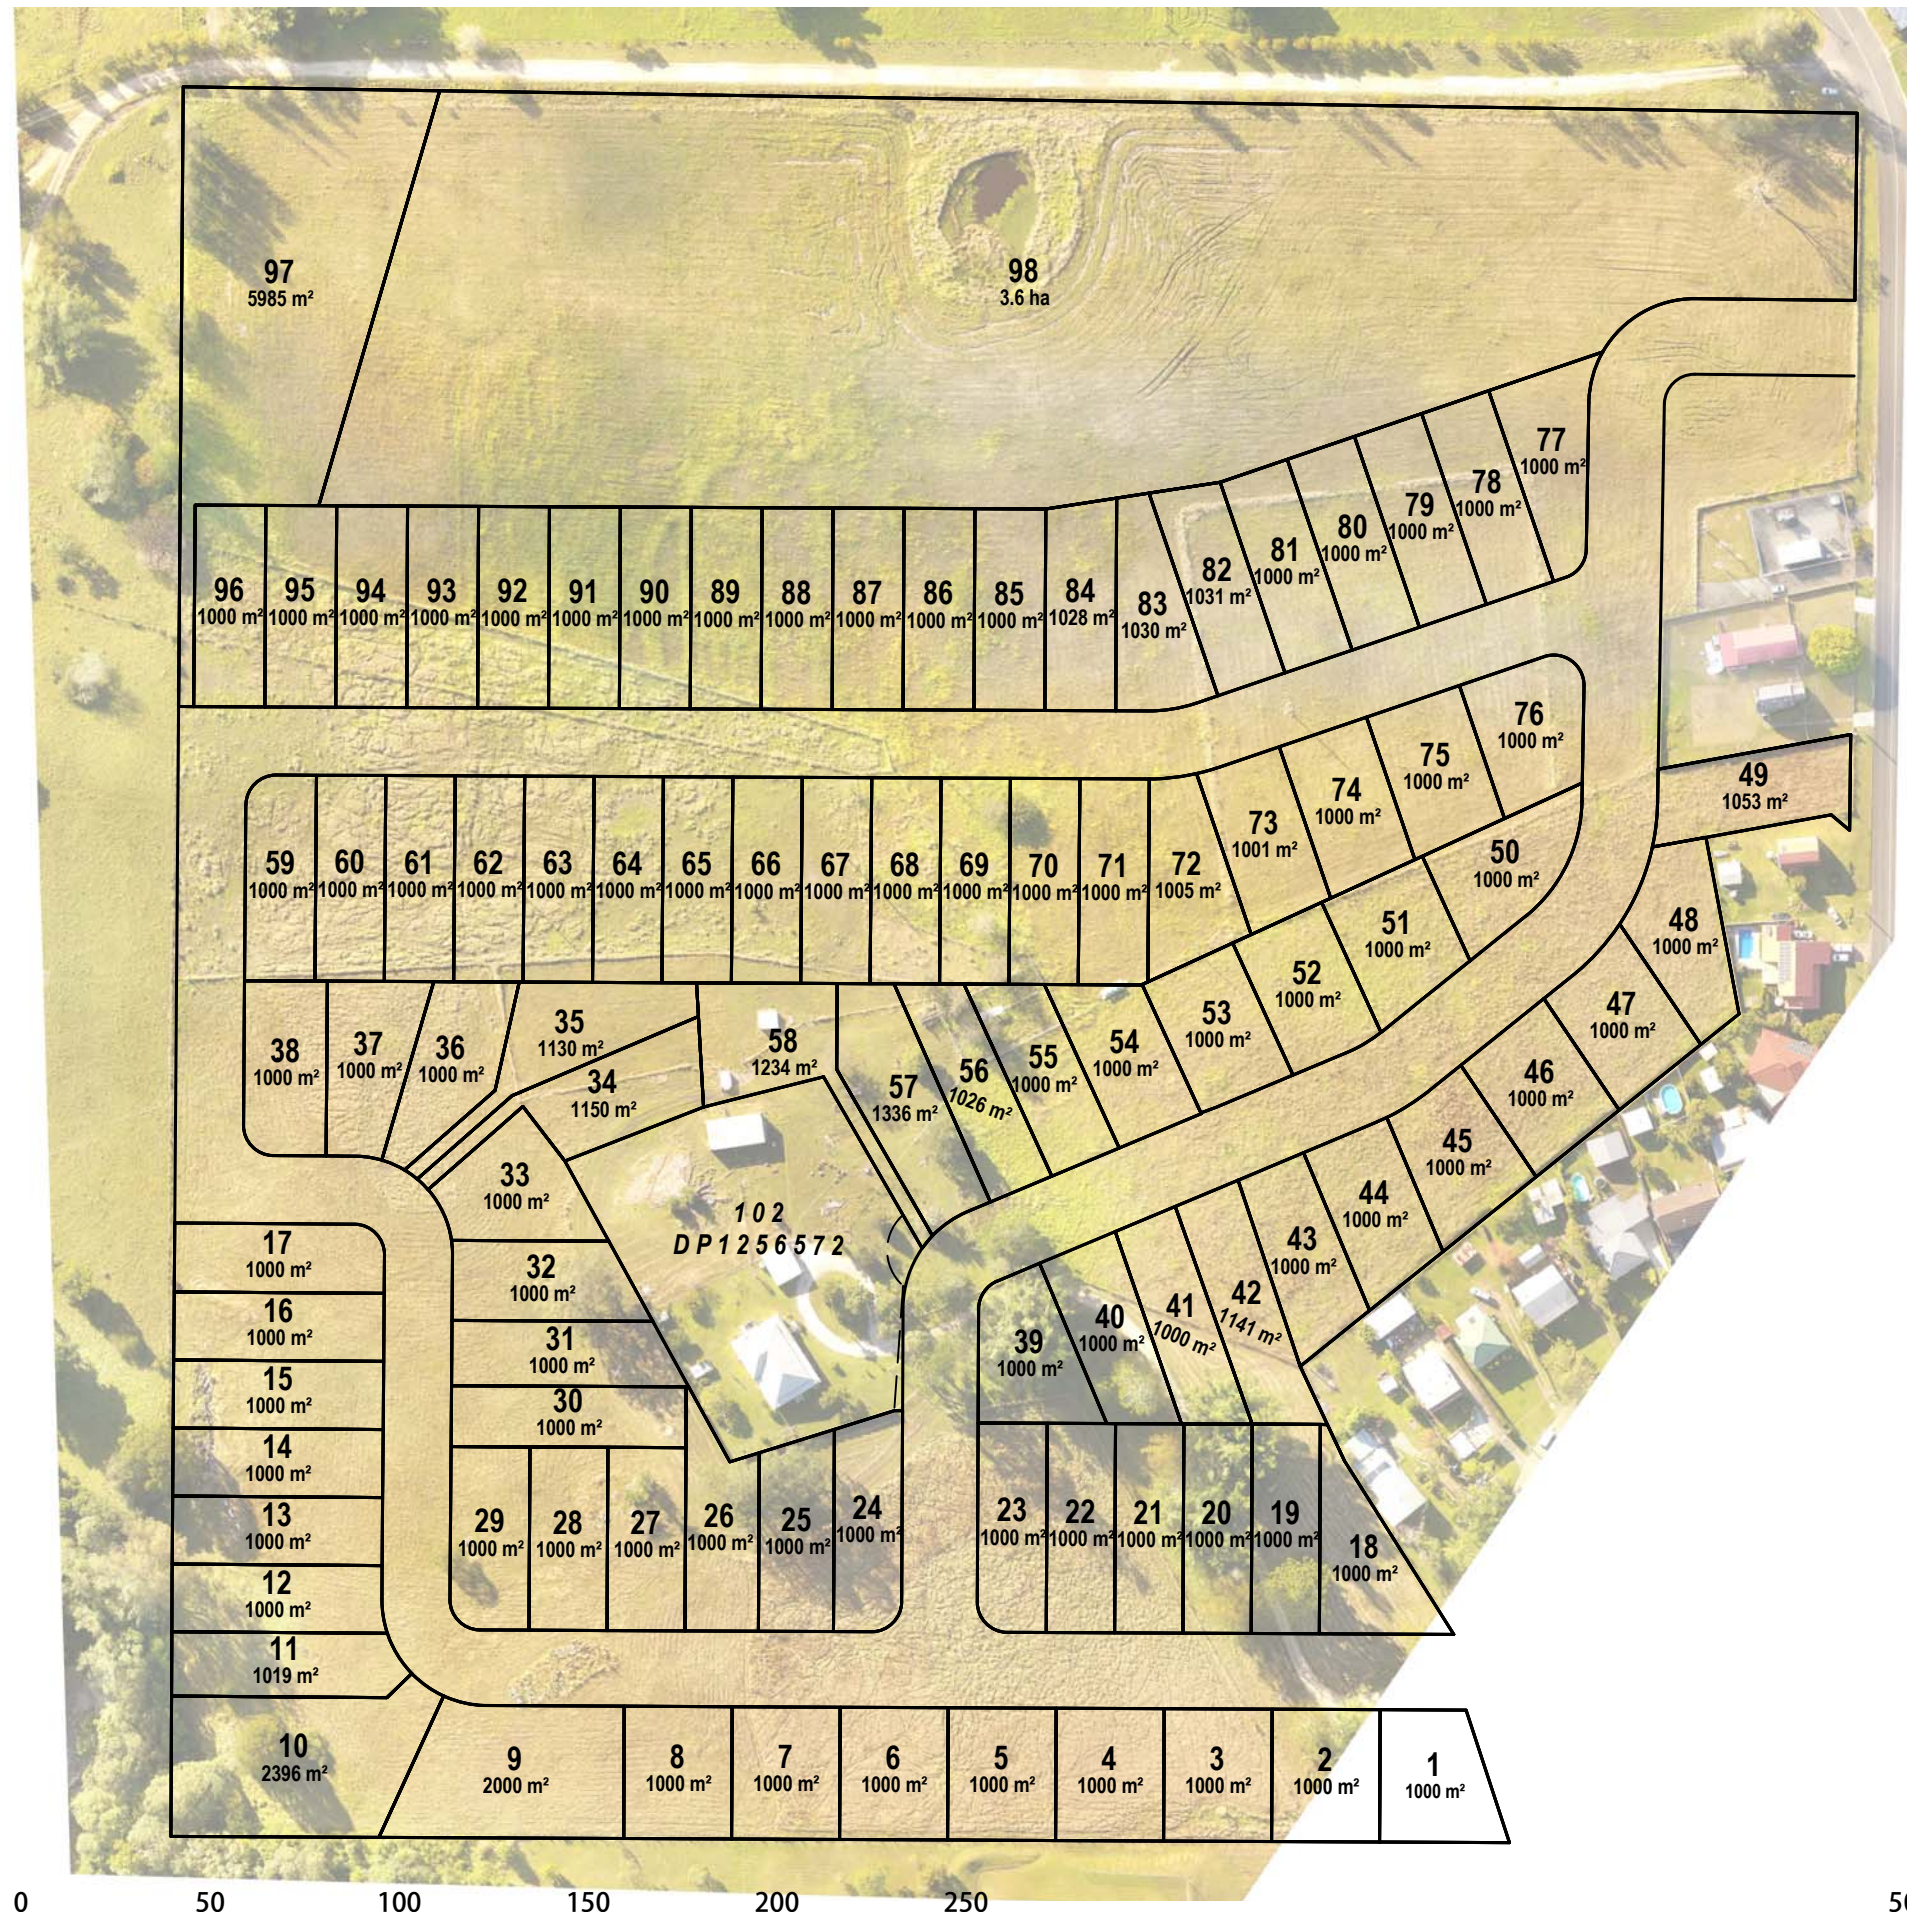

34 KING STREET, GLOUCESTER
P.O. BOX 194 GLOUCESTER 2422.
Ph. 02 6558 2255 Fax. 02 6558 2327
EMAIL - survey@calcosurveyors.com.au

PROJECT -
COOPERNOOK SUBN
CLIENT -
Coopernook Projects Pty Ltd

**PLAN OF PROPOSED LOT LAYOUT
53 MACQUARIE STREET, COOPERNOOK**

SCALE 1:2000
DATUM - AHD
DATE 09/08/2023

JOB No.
4150
DWG No.
001

AMENDMENTS	DATE	BY	AMENDMENTS	DATE	BY
LOT 39-42, 56-57 MINOR AMENDS	09.08.23	FC			

