


PLAN SHOWING PROPOSED SUBDIVISION OF LOT 1 DP1251595

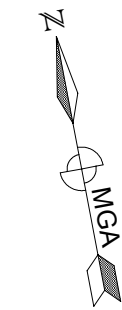

L.G.A: PARKES
LOCALITY: PARKES
PARISH: PARKES
COUNTY: ASHBURNHAM

MAINTAIN EXISTING RETICULATED WATER SUPPLY,
GAS & ELECTRICAL CONNECTION

ROAD

BROLGAN

UTILITY SERVICES
TO BE AUGMENTED
WHERE REQUIRED

NEW ELECTRICITY SUPPLY
CONNECTION
(TO REQUIRED STANDARD)

EXISTING ACCESS
(TO BE UPGRADED TO RURAL
ACCESS STANDARD)

NEW RETICULATED WATER SUPPLY
& GAS CONNECTION
(TO REQUIRED STANDARD)

11


12.40 ha

10


21.46 ha

BE (BUILDING ENVELOPE, RESTRICTION ON THE USE OF LAND,
TO BE RELEASED)

MAINTAIN EXISTING ONSITE WASTEWATER
MANAGEMENT SYSTEM

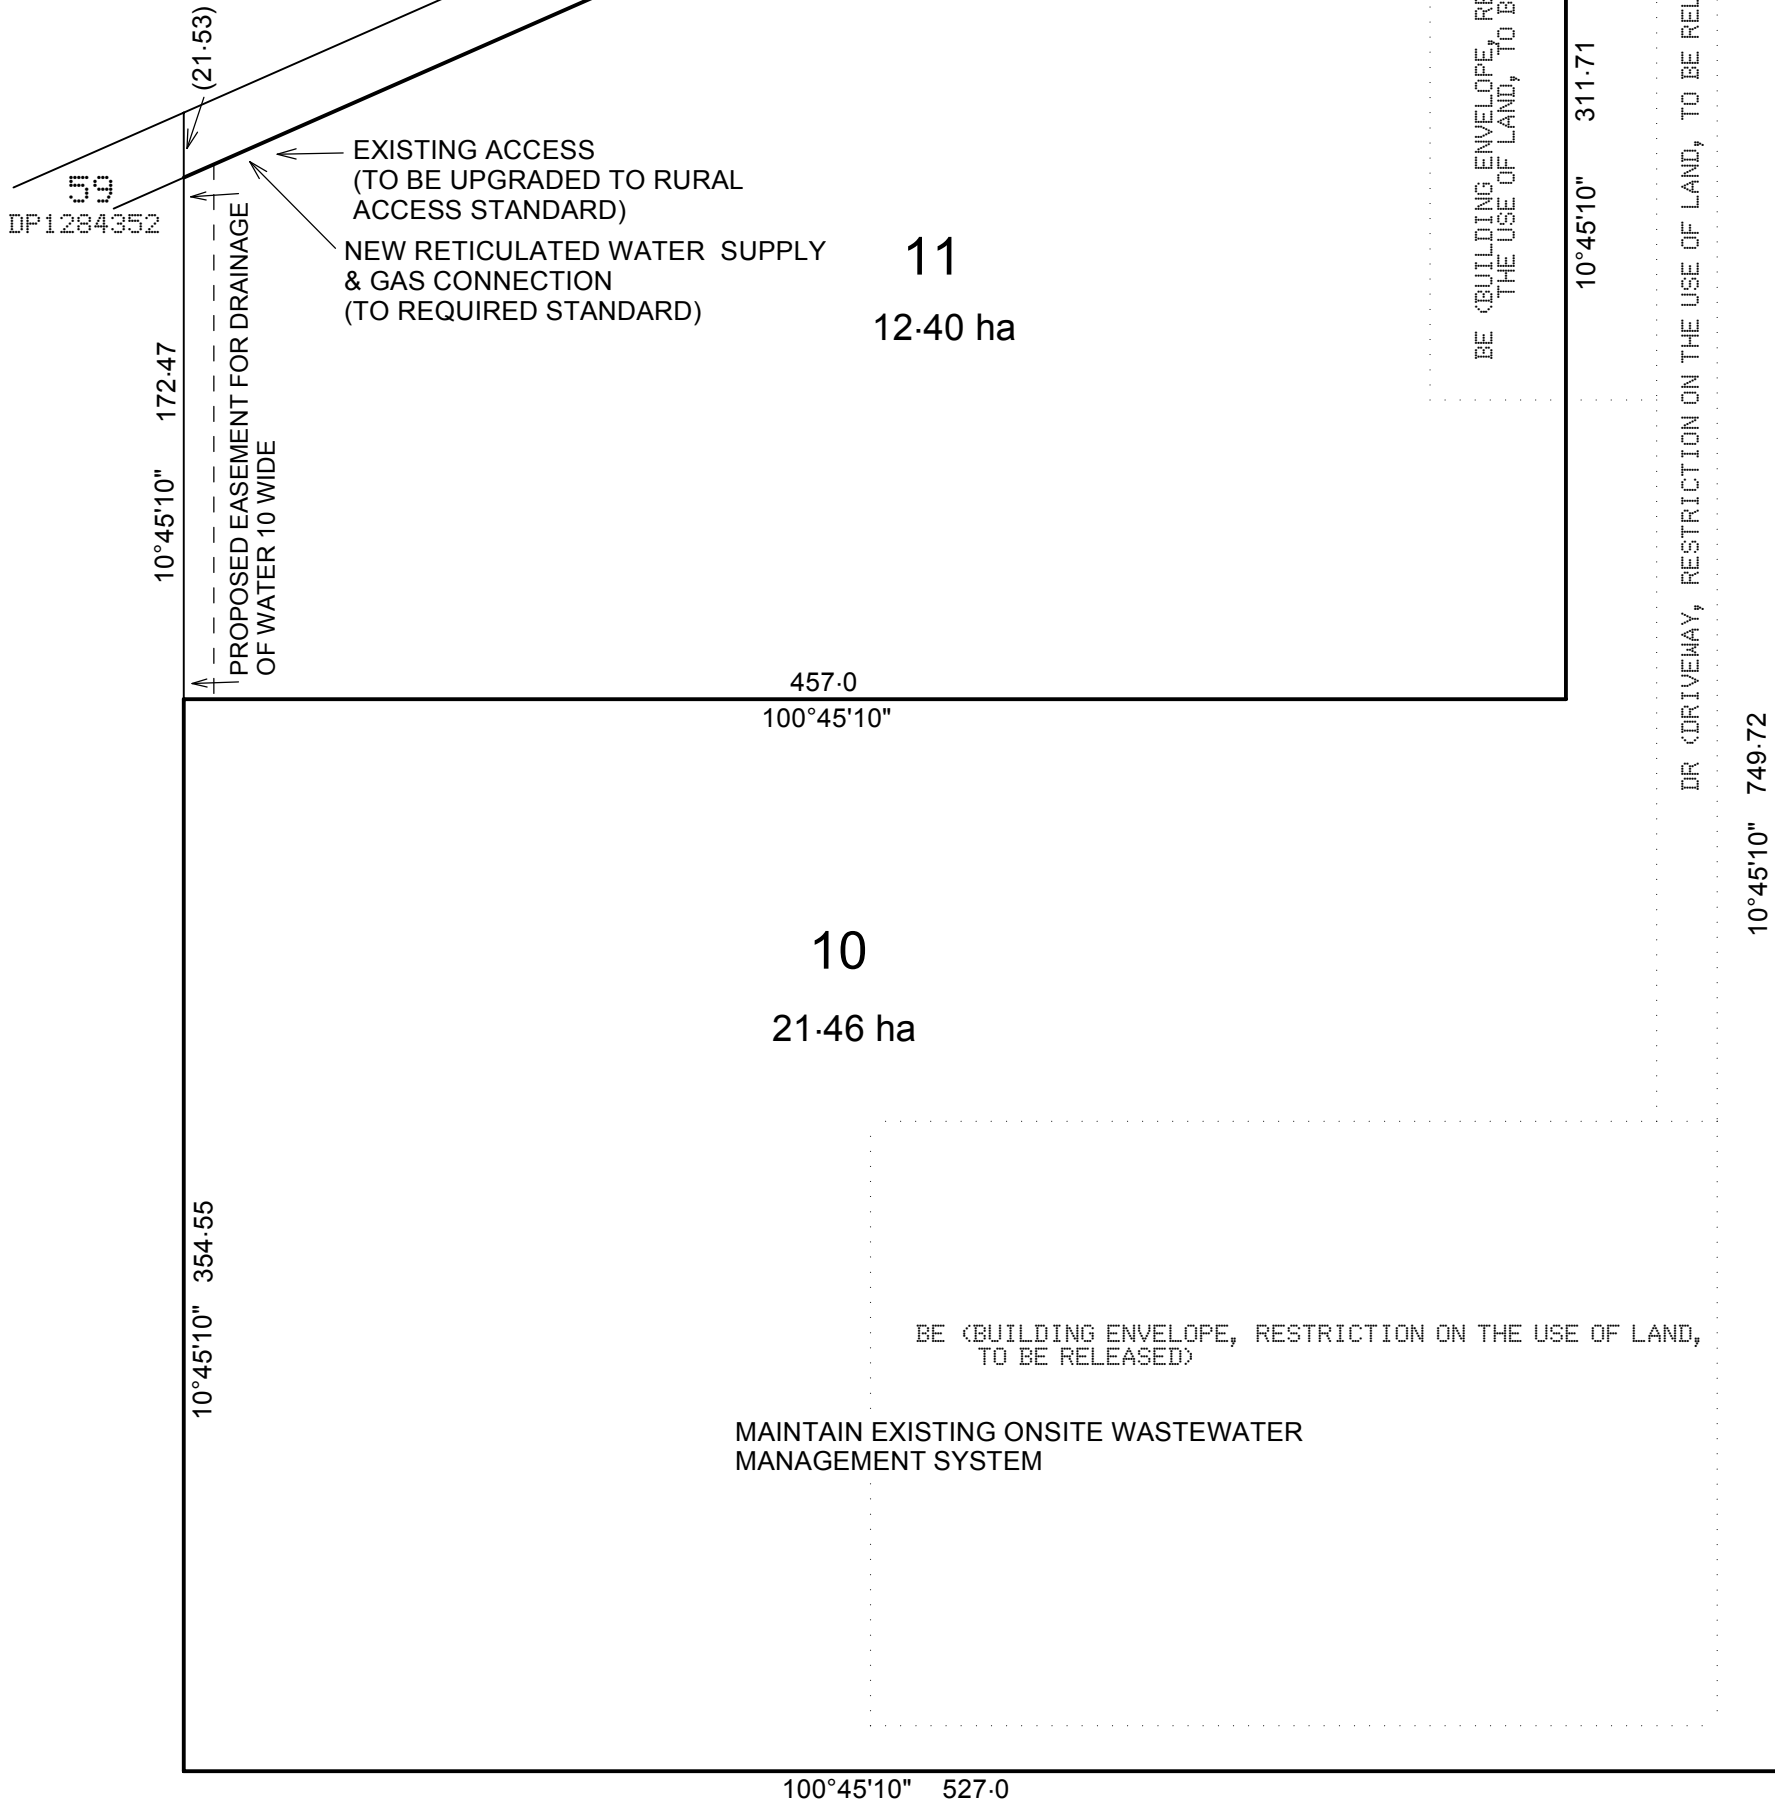

ALL DIMENSIONS ARE SUBJECT TO SURVEY

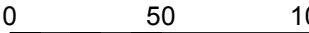 Registered Surveyors 48 Reid St. Parkes, NSW Ph: (02) 6862 2208 Email: arndellsurvey@bigpond.com	Rev.	Date	Description	Reduction Ratio: 2500@A3	Project: Pet Care Servicing Plan	Drawing No.
	C	16/07/23	AMEND WEST BDY LOT 10	Date: 12 April 2023		Revision: C
	B	26/06/23	NO WASTEWATER LOT 11	Reference: 11881	 Scale: 1:2500	Sheet 1 of 1
	A	24/05/23	ADD PROPOSED SERVICES			
	Drawn by: AB		Checked by: ARA			