

EXISTING VEHICULAR
CROSSING
NO CHANGES
PROPOSED

1/4" NAIL IN KERB
RL 7.98 (AHD)

EXISTING VEHICULAR
CROSSING
NO CHANGES
PROPOSED

1

Site Plan

1 : 200

EXISTING CONCRETE
DRIVEWAY

EXISTING CONCRETE
DRIVEWAY

EXISTING DWELLING. NO
CHANGES PROPOSED

PROPOSED
CONCRETE DRIVEWAY
IN GREY

PROPOSED SECONDARY
DWELLING + GARAGE


LOT B
DP402559


LOT A
DP 317

LOT 19
DP 317

LOT 19 S
DP 8

LOT 21 S
DP 87

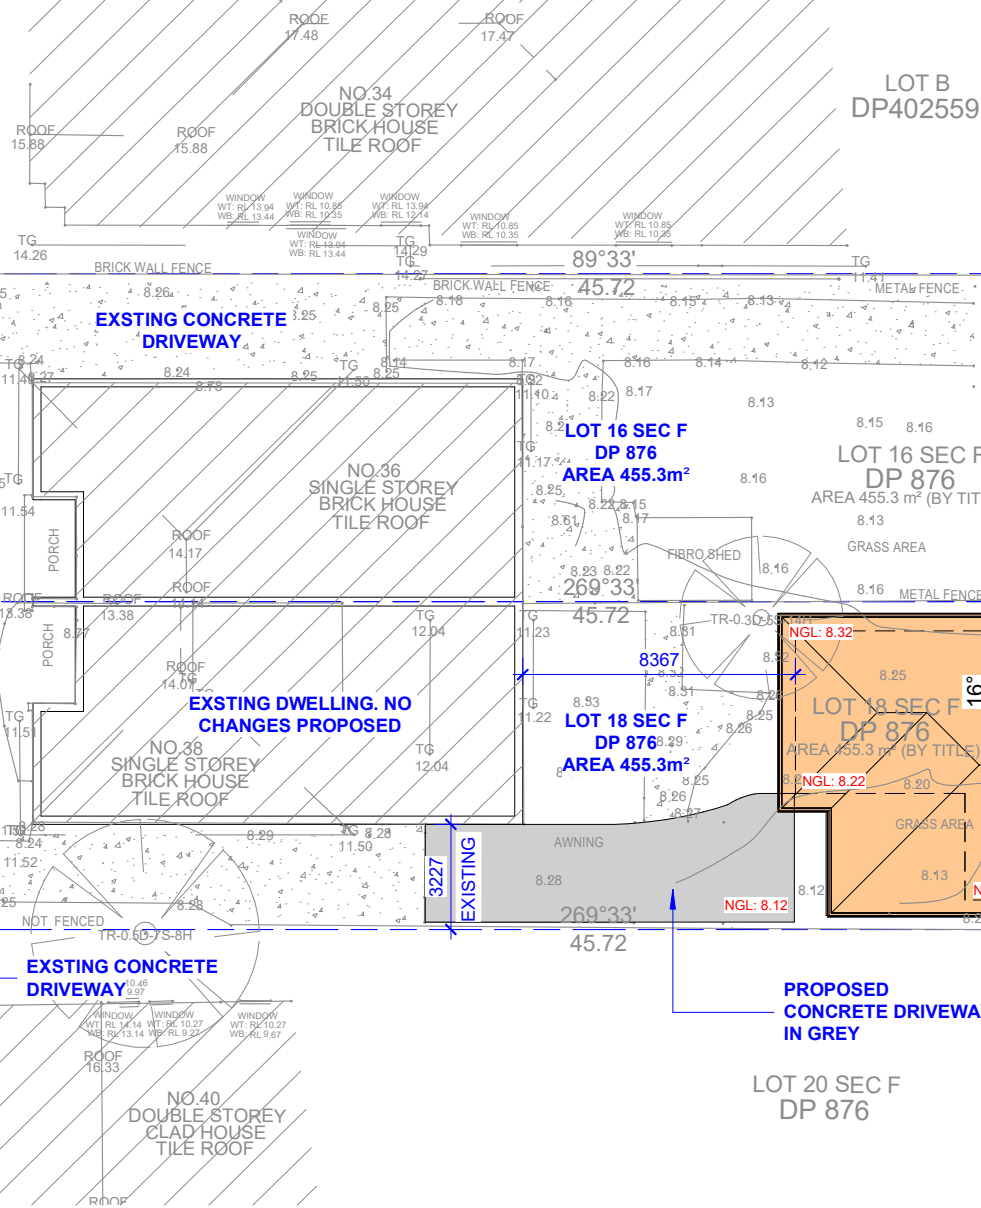

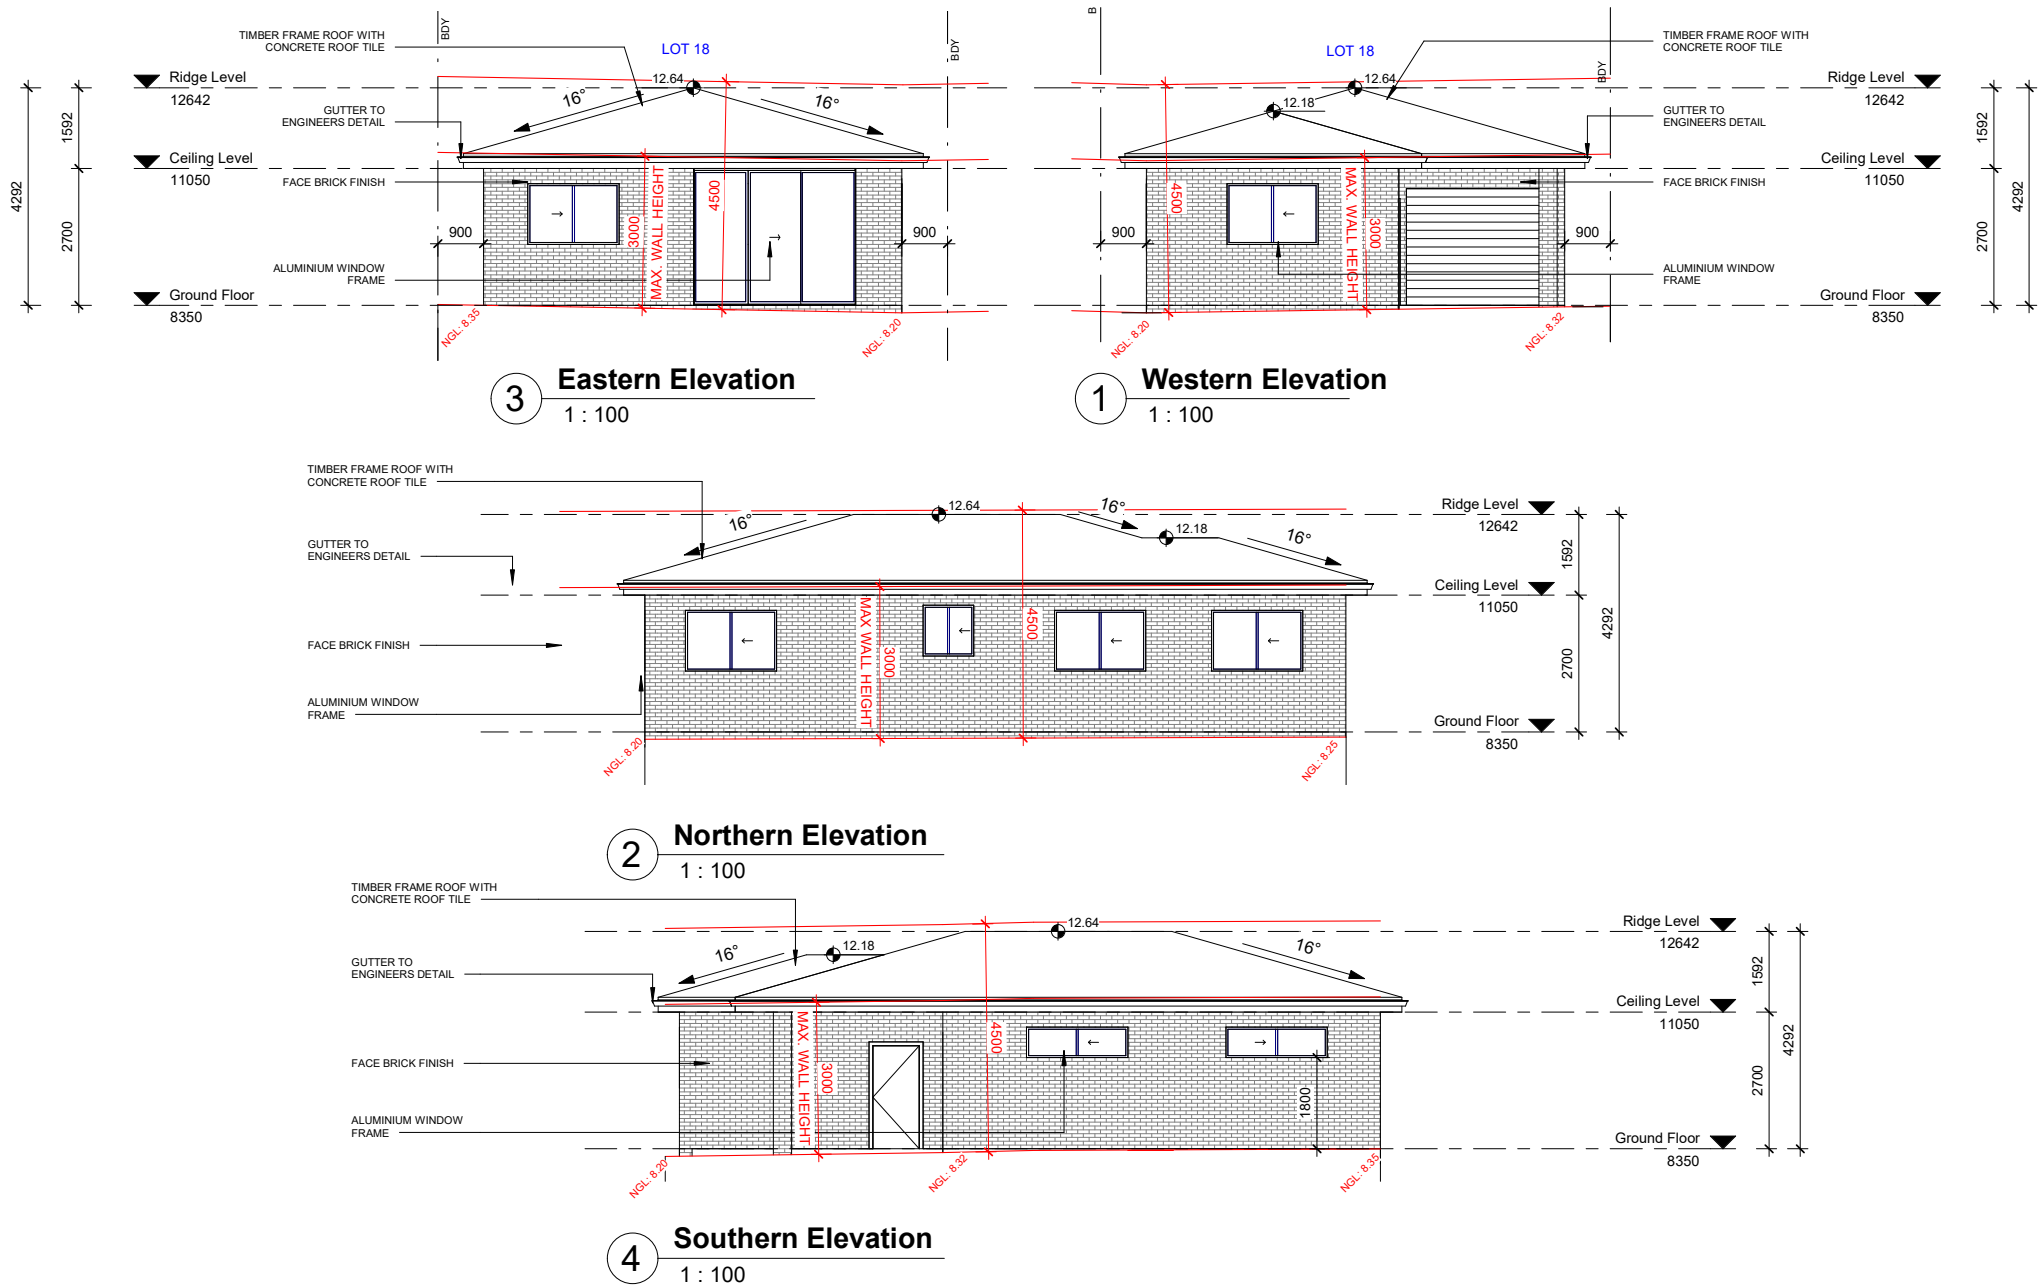

NOTIFICATION PLAN
38 WINDSOR AVENUE CROYDON PARK
(DRAWING NOT TO SCALE)