


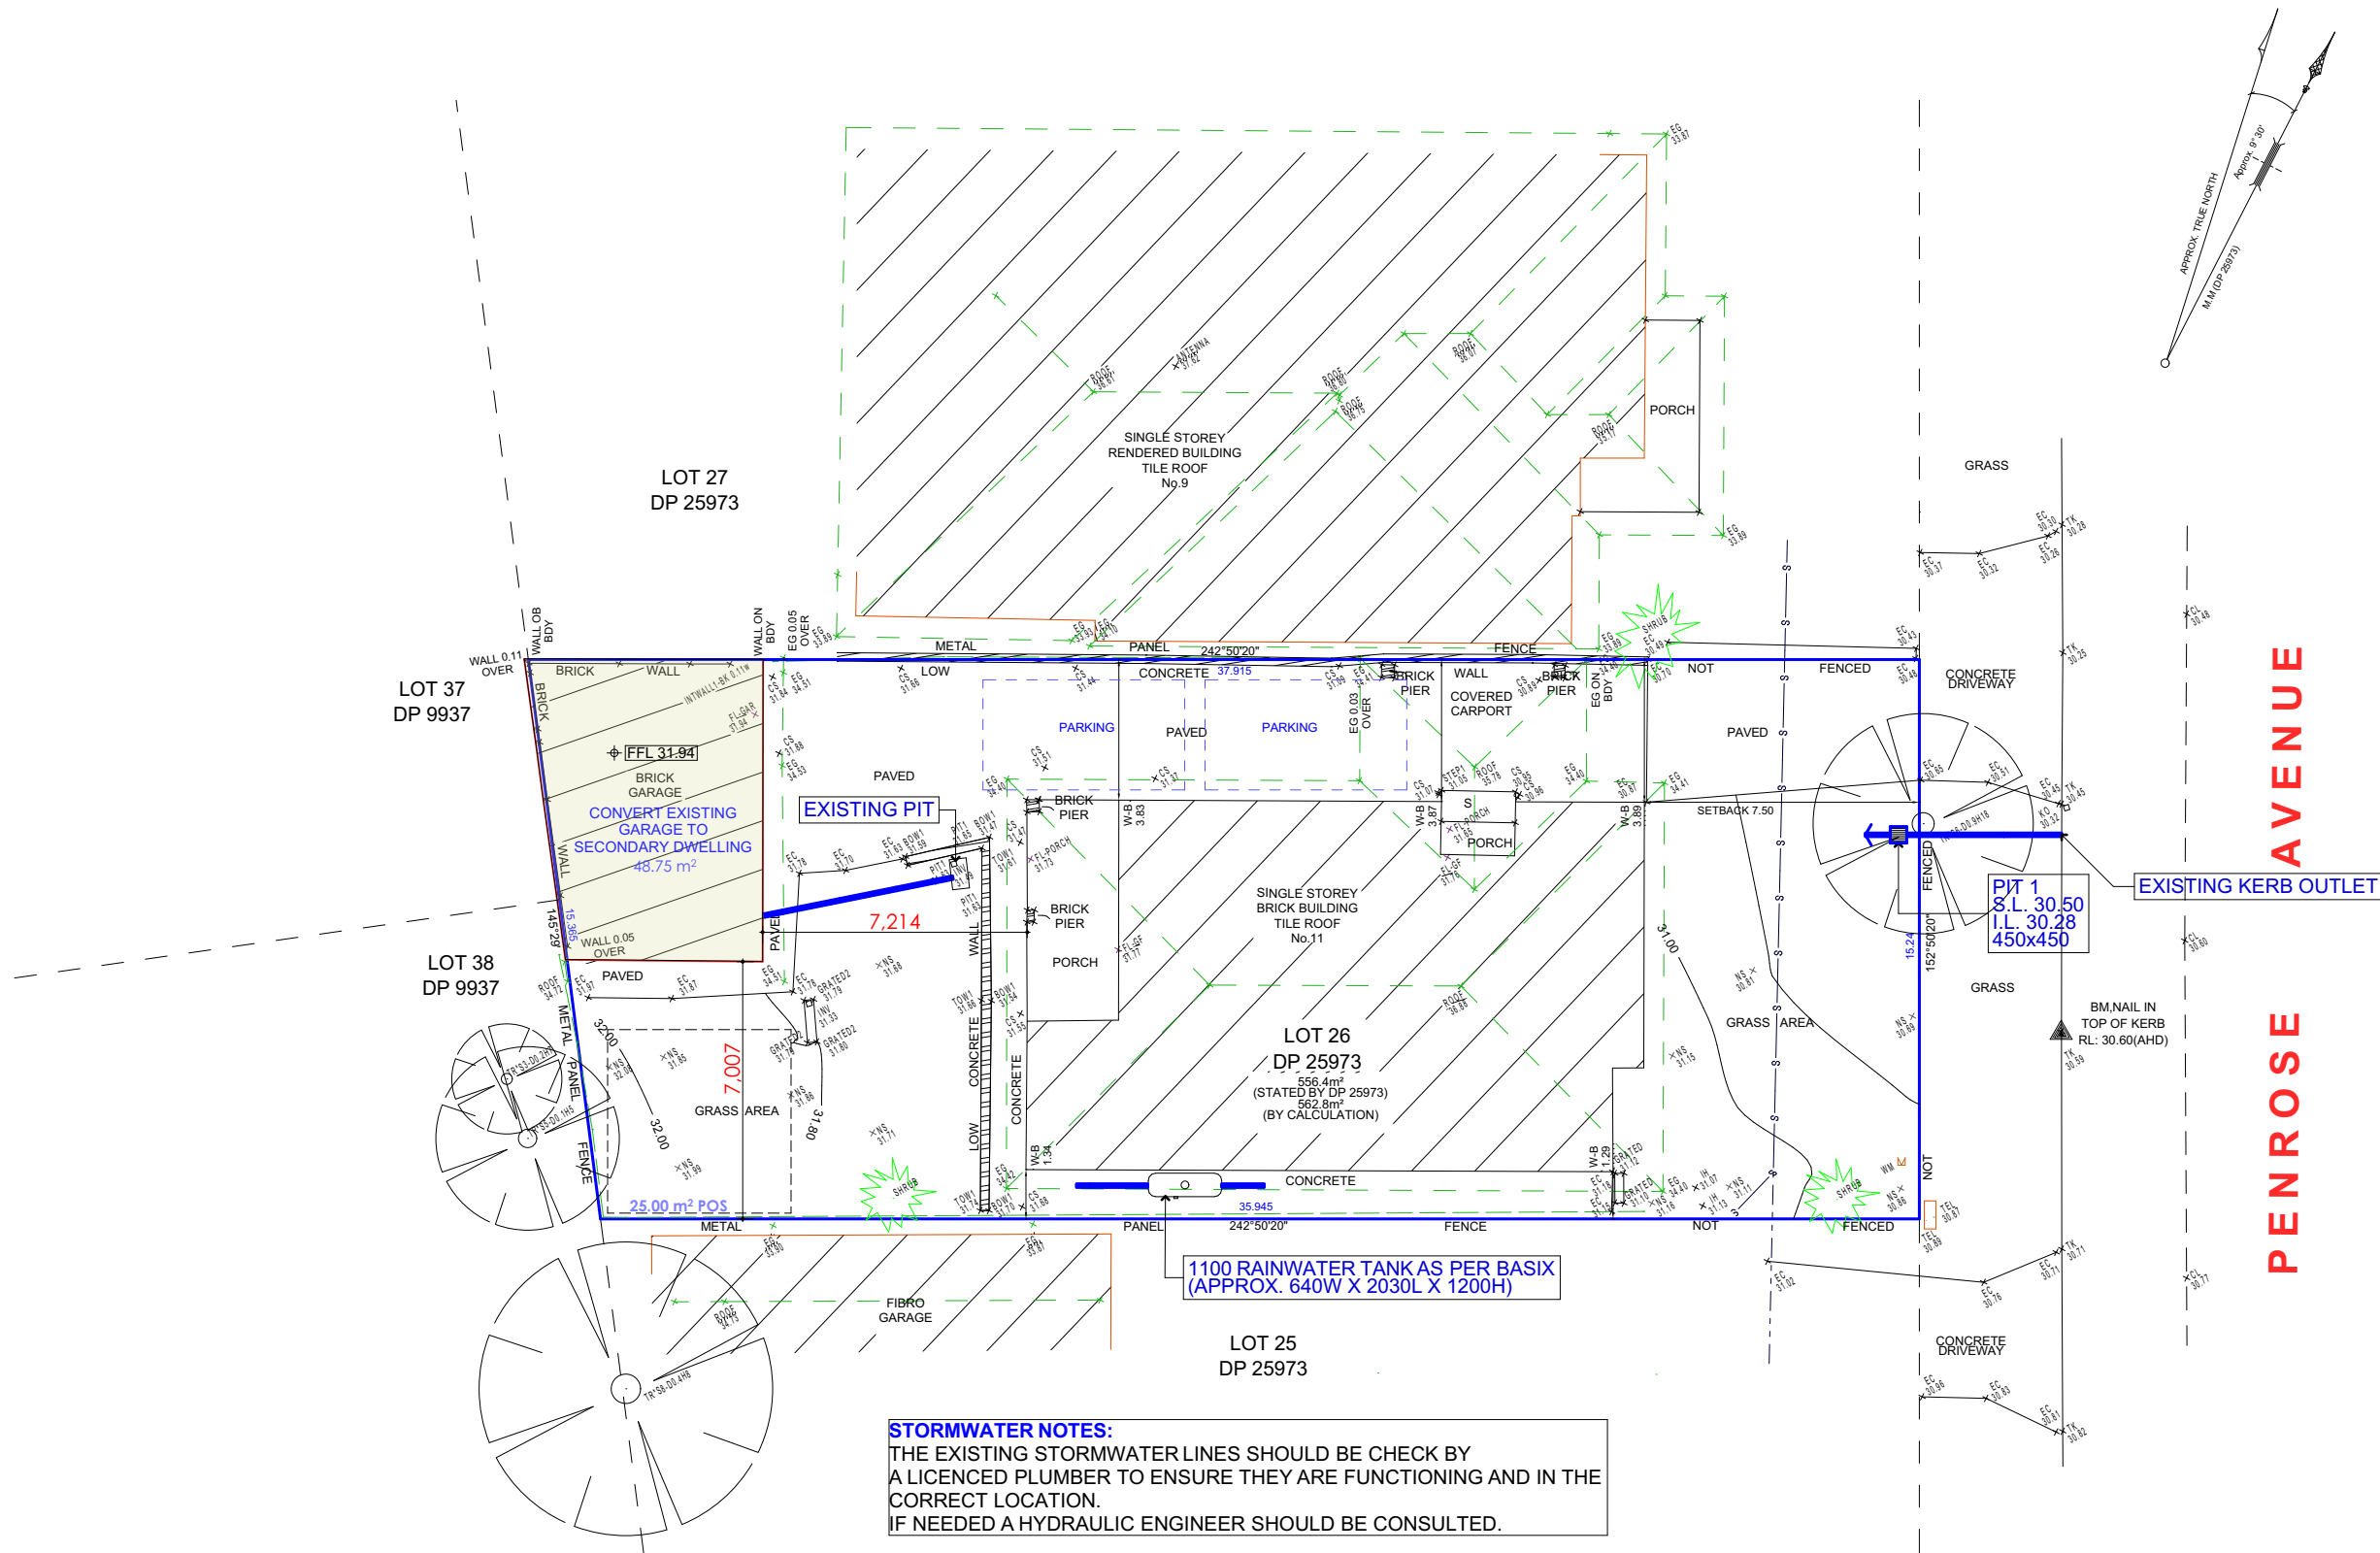

STORMWATER NOTES:
THE EXISTING STORMWATER LINES SHOULD BE CHECKED BY A LICENCED PLUMBER TO ENSURE THEY ARE FUNCTIONING AND IN THE CORRECT LOCATION.
IF NEEDED A HYDRAULIC ENGINEER SHOULD BE CONSULTED.

ISSUE DATE: Sept 29, 2023			tim+sarah .k building designers interior designers a: Post Office Box 298 Jannali NSW 2226 e: info@timandsarahk.com.au w: www.timandsarahk.com.au		SITE ADDRESS: Lot 26, DP 25973 11 Penrose Ave, Belmore 2192		
					CLIENT DETAILS: Mr. & Mrs. Galanis		
			PROJECT: proposed conversion of garage to secondary dwelling		SHEET NAME: Stormwater		SHEET NUMBER: 8
					LGA: Canterbury Bankstown		
	DATE:		AMENDMENTS:				