


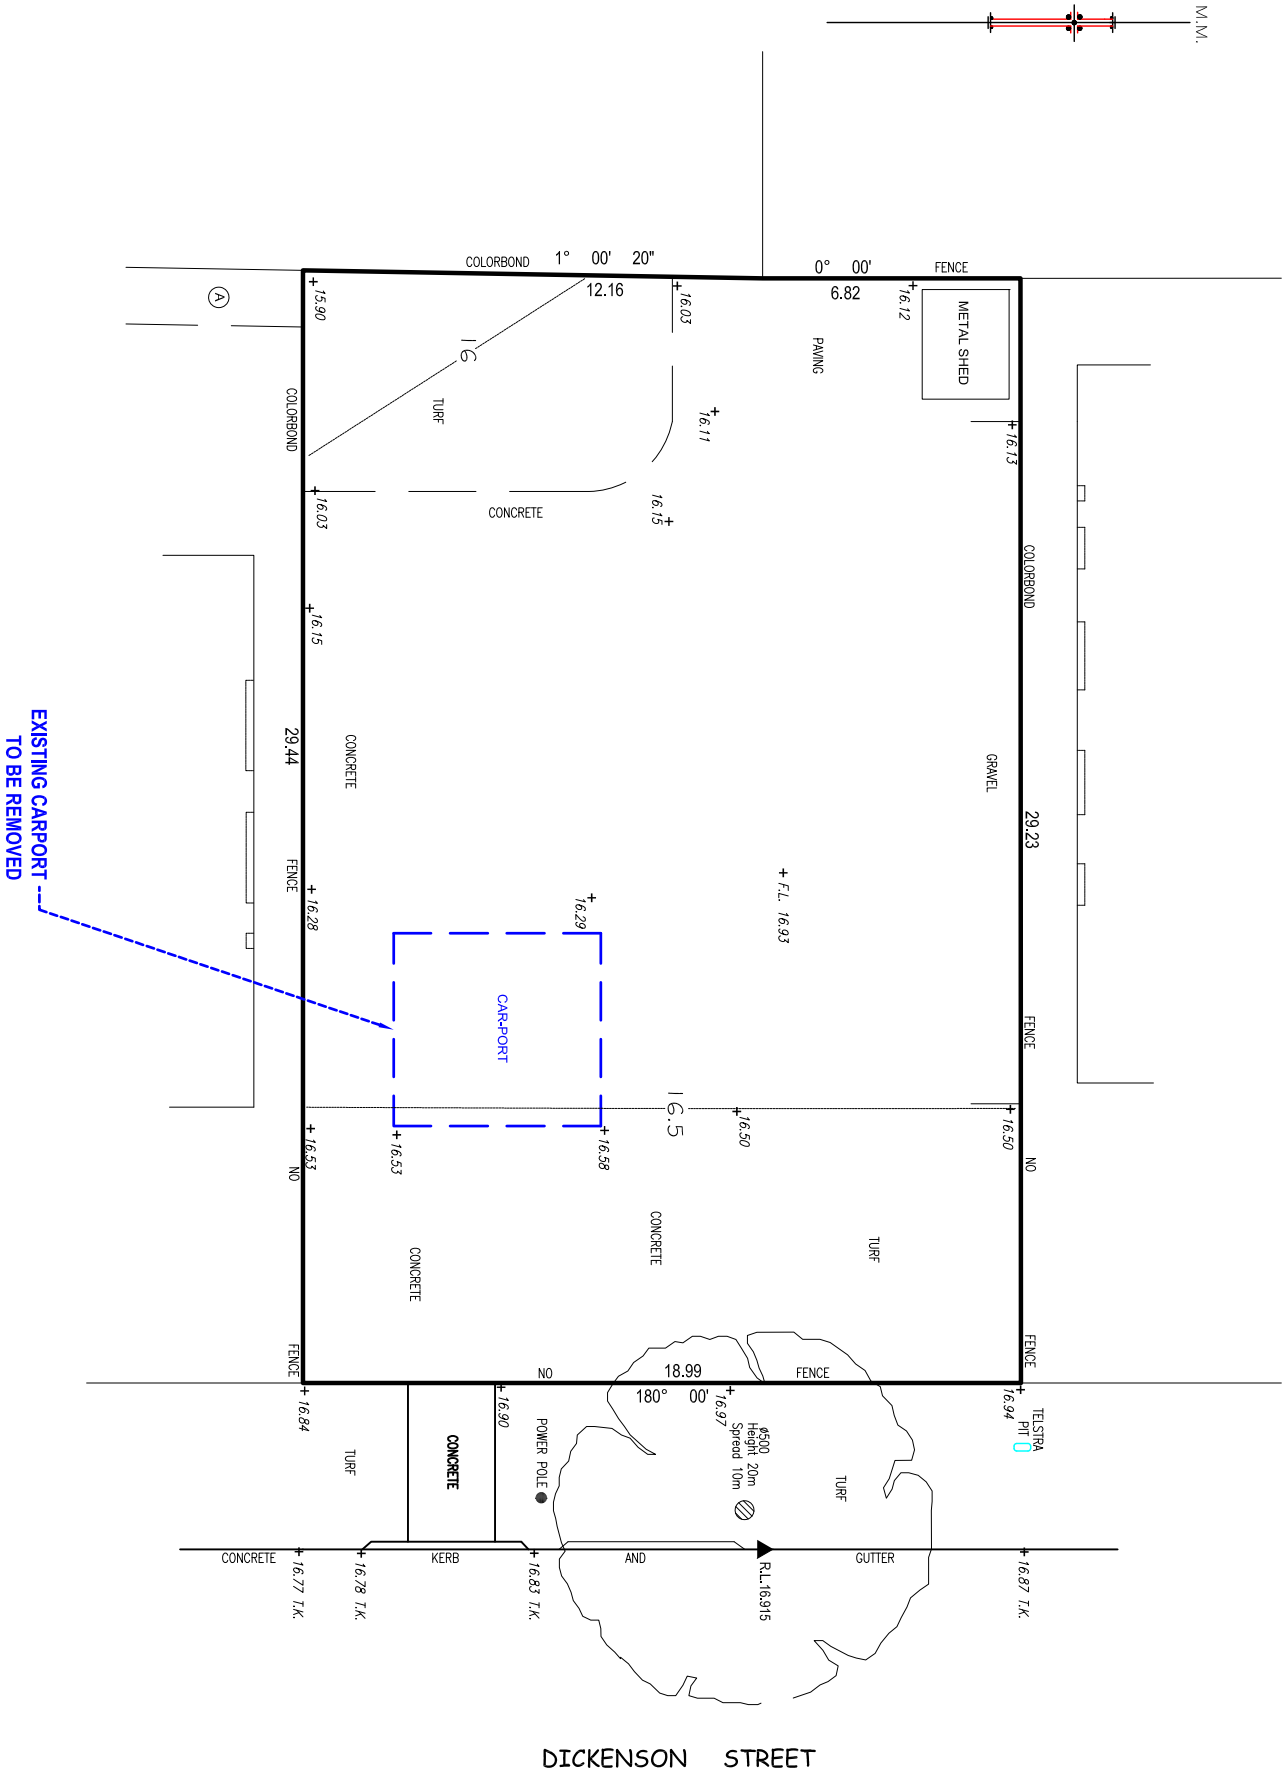

Note:
All existing construction and landscaping on site to be demolished and replaced with the new proposed building and landscape as detailed

Plan No				Date	Issue No	Scale	Sheet No
189/23				18/09/2023	A	1: 200	1c