
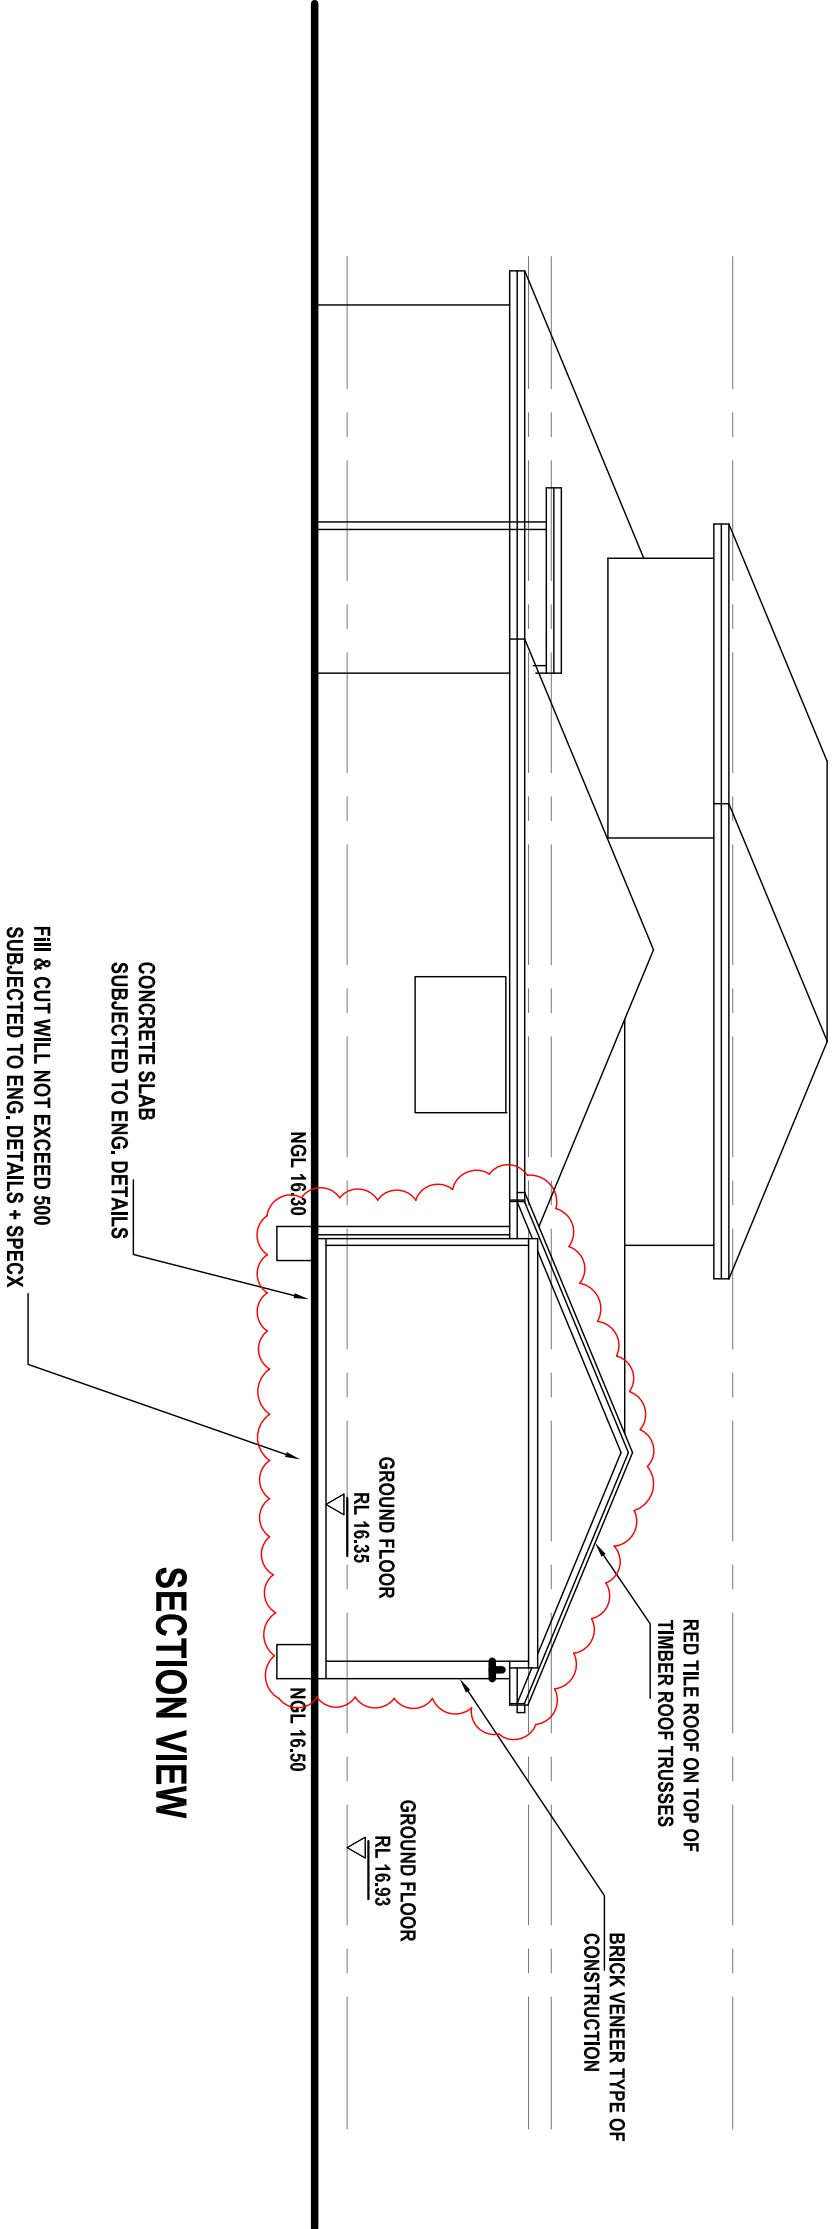
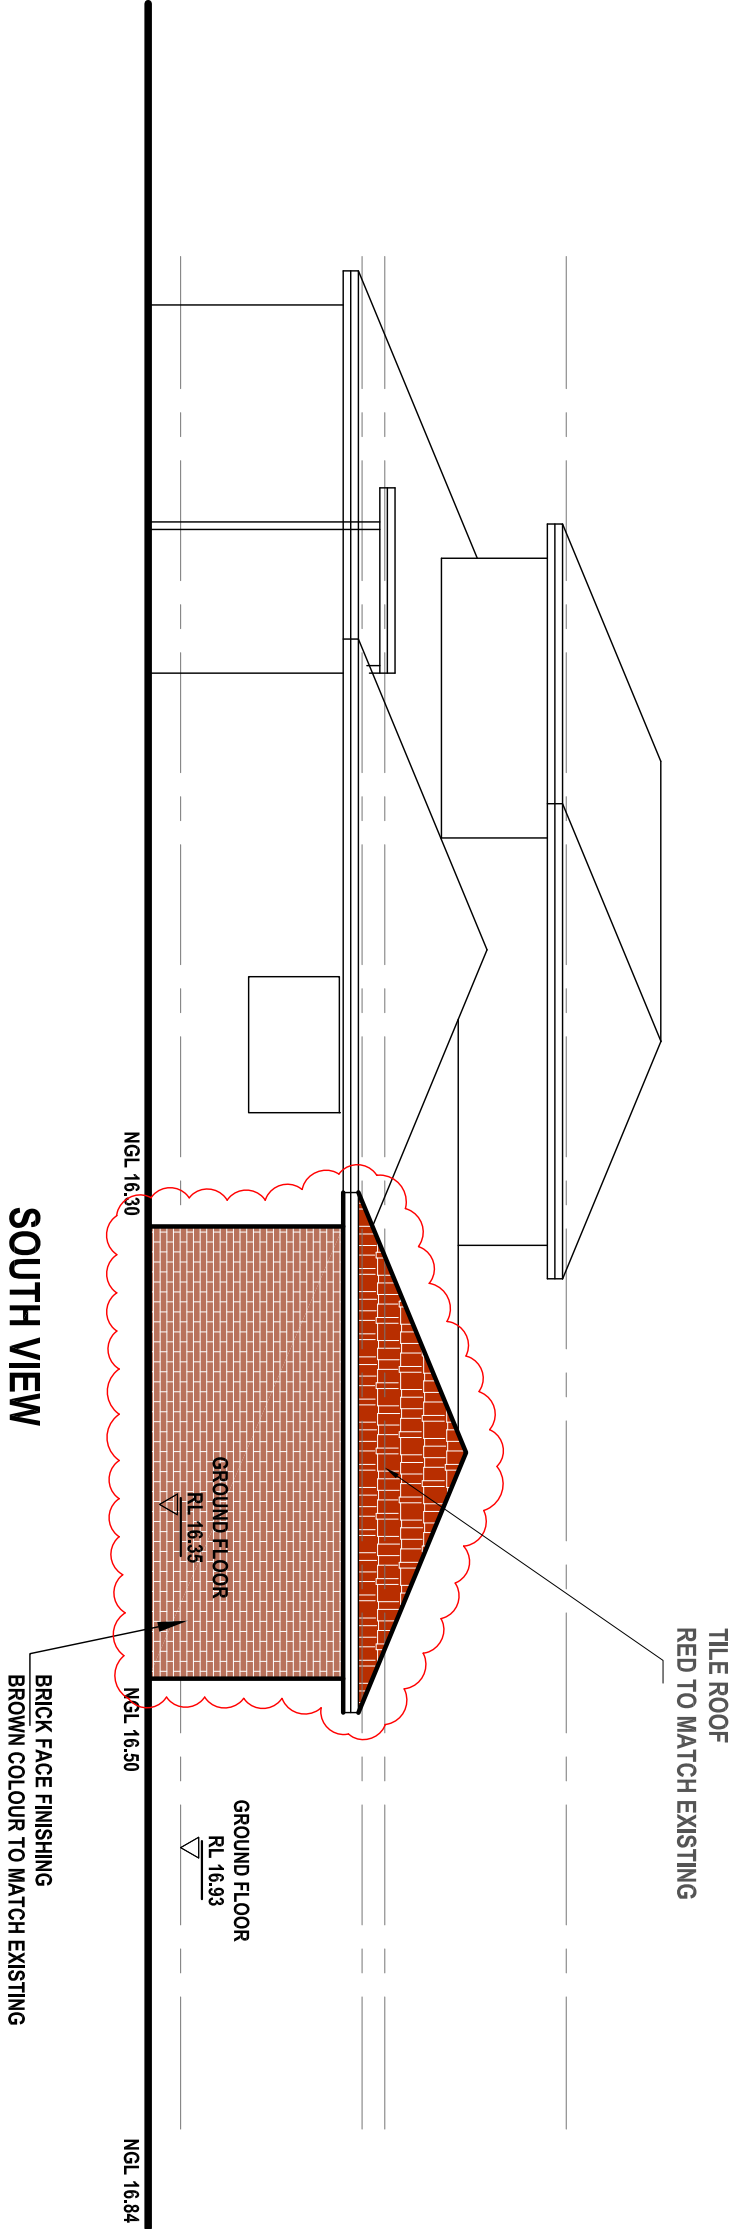


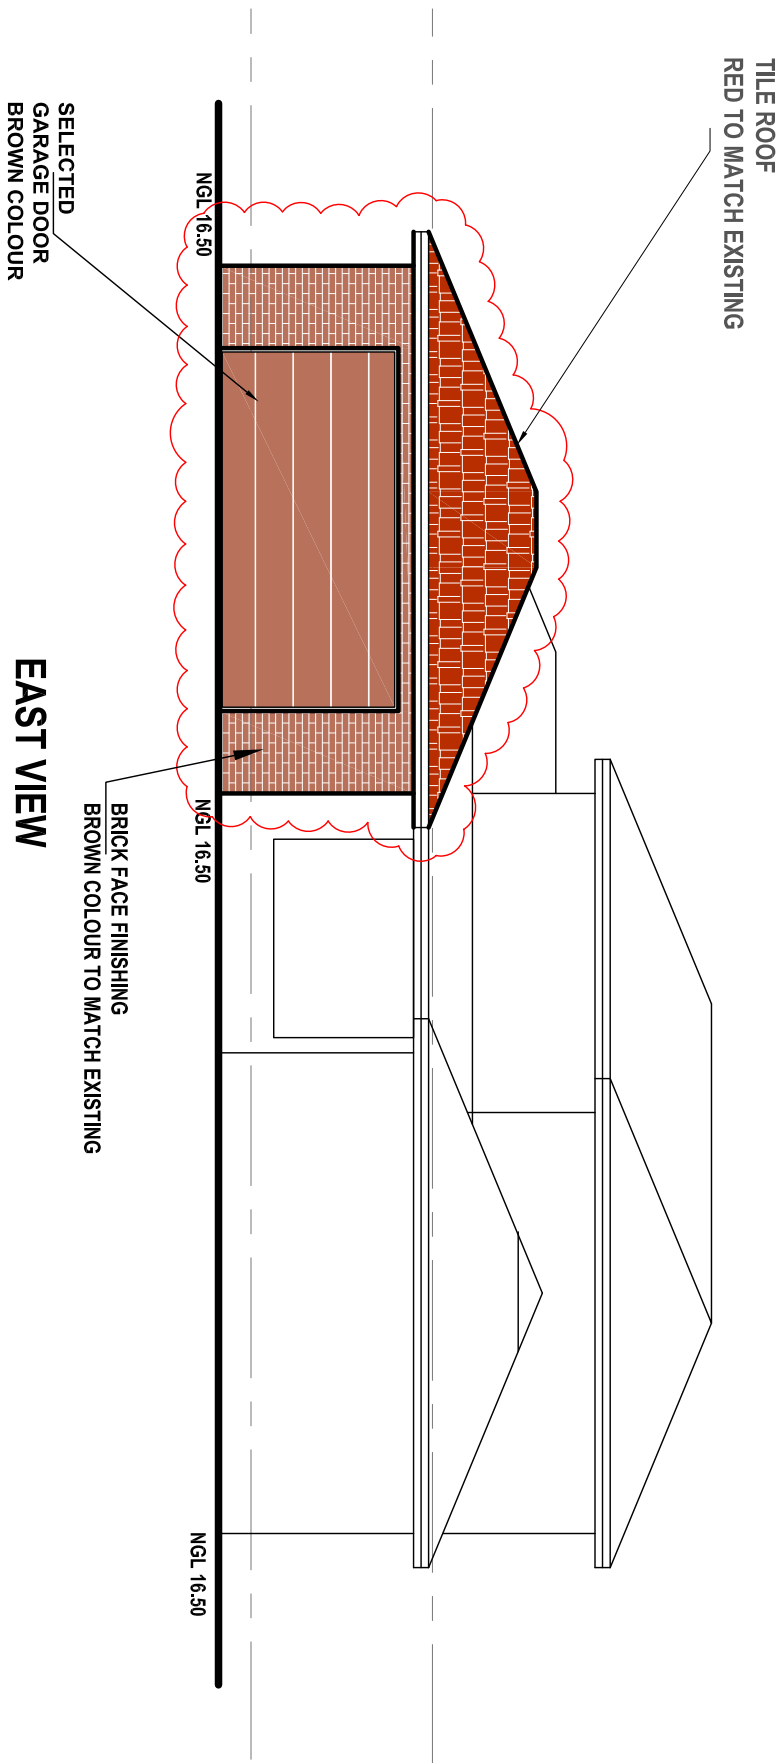

| Plan No | Date       | Issue No       | Scale  | Sheet No | OWNER: Mr                    | PROPOSED ALTERATION AND ADDITION           |
|---------|------------|----------------|--------|----------|------------------------------|--------------------------------------------|
| 189123  | 18/09/2023 | A              | 1: 100 | 4        | RAFLA ARCH                   | SITE: 20 DICKENSON ST PANANIA              |
|         |            |                |        |          | Architectural design         |                                            |
| A       | 18/09/2023 | DA APPLICATION |        |          | & drafting services          |                                            |
| Rev.    | Date       | Description    |        |          | Email: rafa.arch@bigpond.com |                                            |
|         |            |                |        |          | Ph: 0409 701 575             |                                            |
|         |            |                |        |          |                              | SHEET: SIDE ELEVATIONS & SECTION PLAN      |
|         |            |                |        |          |                              | COUNCIL: CANTERBURY BANKSTOWN CITY COUNCIL |