



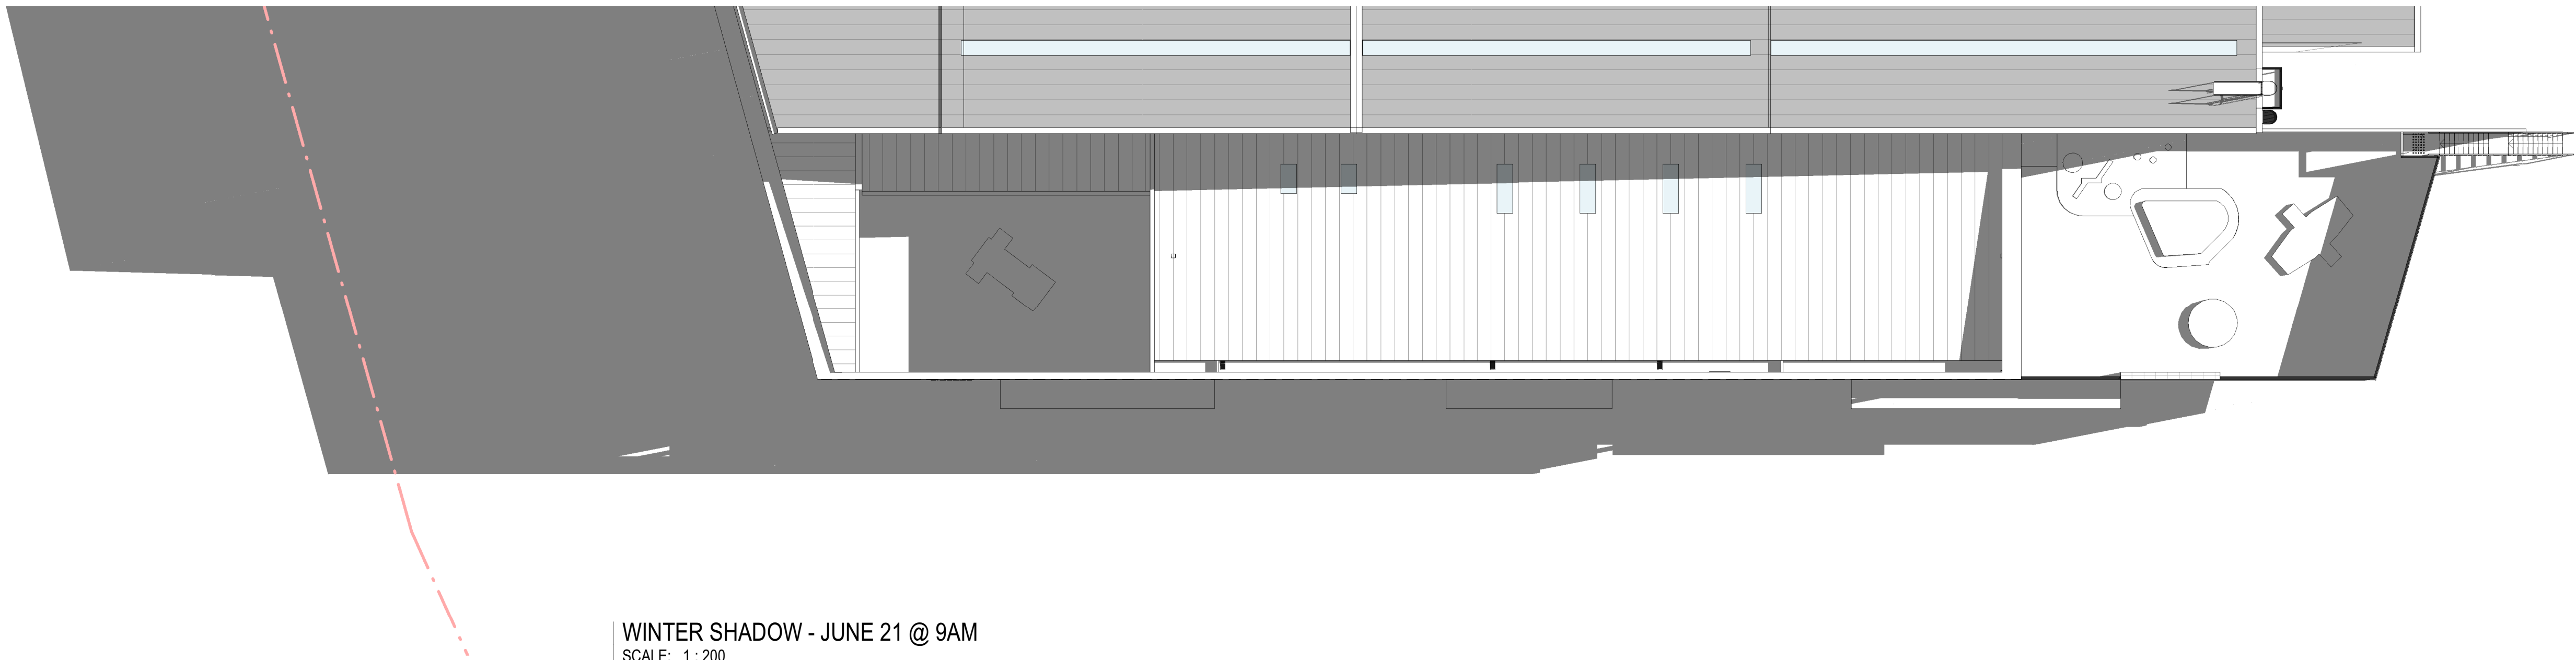

WINTER SHADOW - JUNE 21 @ 8AM
SCALE: 1 : 200

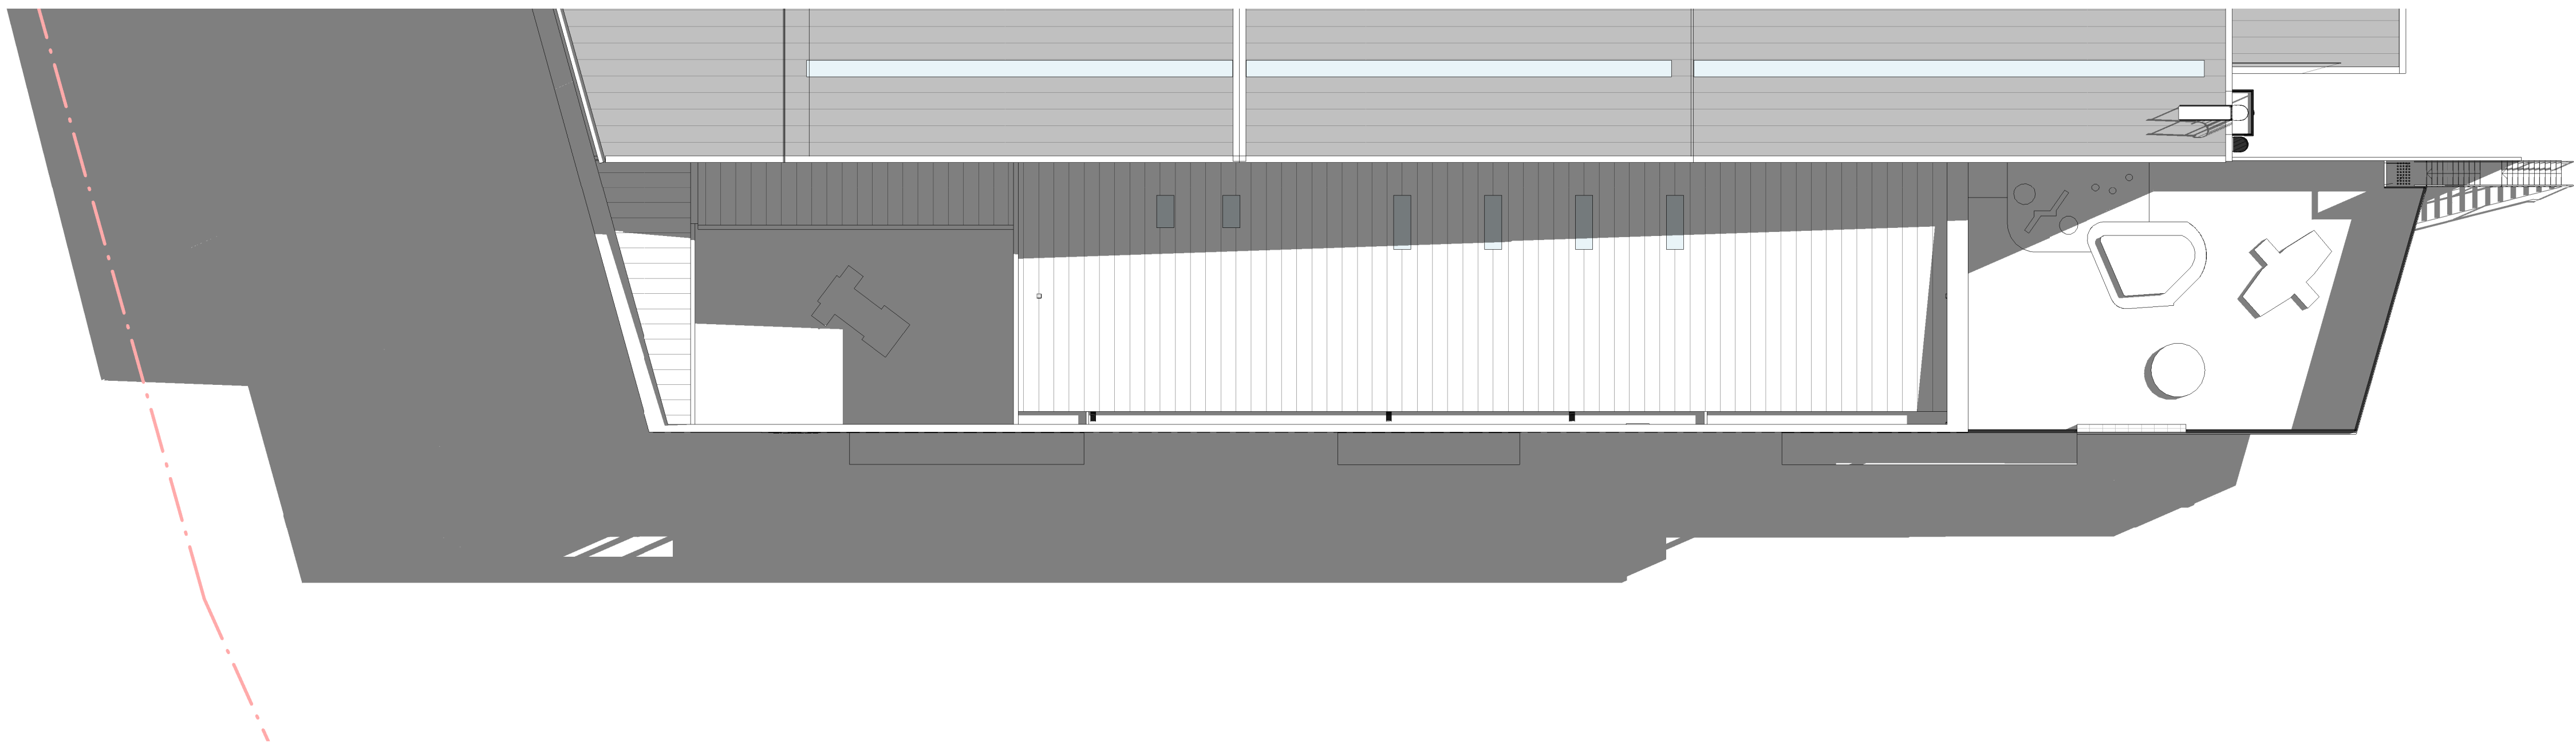


WINTER SHADOW - JUNE 21 @ 9AM
SCALE: 1 : 200



WINTER SHADOW - JUNE 21 @ 10AM
SCALE: 1 : 200

PROJECT:
CARINGBAH MASTERPLAN
13 ENDEAVOUR ROAD, CARINGBAH NSW 2229

TITLE:
BUILDING 5C
SHADOW DIAGRAMS - JUNE SOLSTICE
PAGE 1

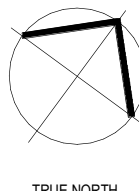

CLIENT:
Aliro

DATE: FEBRUARY, 2024
DRAWN BY: Author
SCALE: 1 : 200 @ B1
SCALE:


JOB NO:
21366
DRAWING NO:
005
REVISION:
A

**watson
young**


No.	DATE	REVISION	BY	CHK
A	13.06.2025	COUNCIL CONDITIONS RESPONSE	PR	JF

All areas indicated are indicative for design and planning purposes only and should not be used for any contractual reasons without verification by a licensed surveyor or further design development being completed.


Watson Young Architects P/L, Melbourne | Perth | Sydney | 03 9516 8555 ACN: 111396700
8 Gratian Street Prahran VIC 3181 | e: info@watsonyoung.com.au | w: watsonyoung.com.au
© Watson Young Architects. This drawing is protected by copyright.

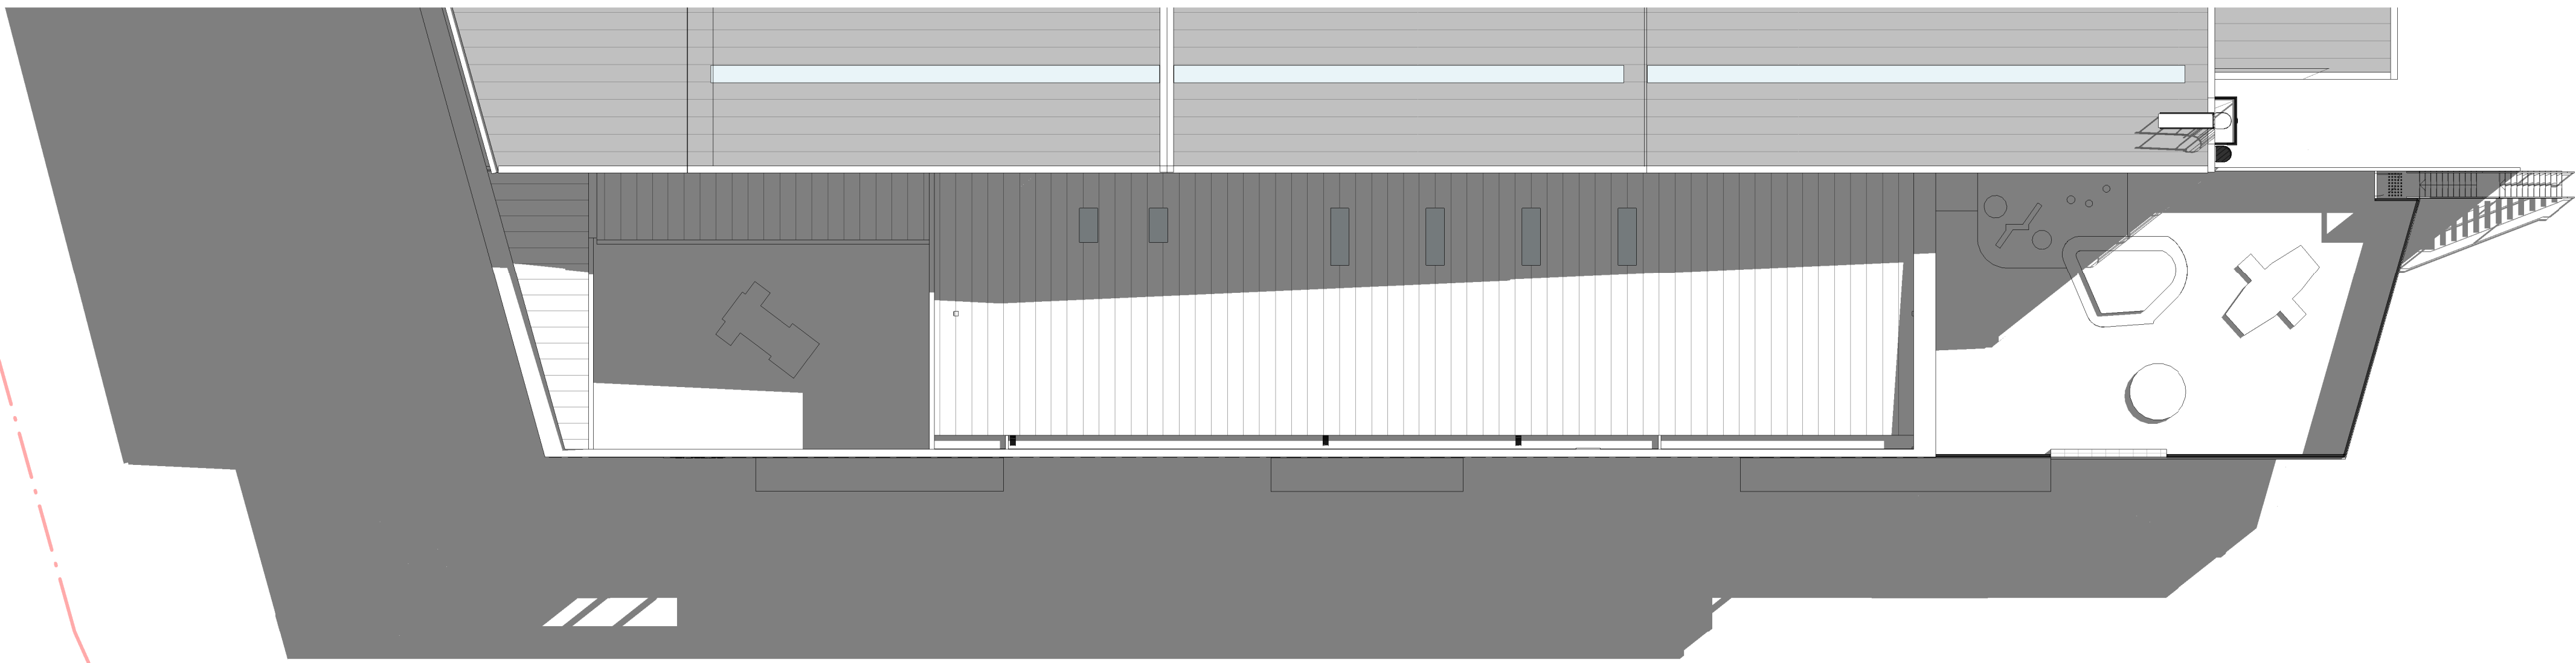


WINTER SHADOW - JUNE 21 @ 11AM
SCALE: 1 : 200

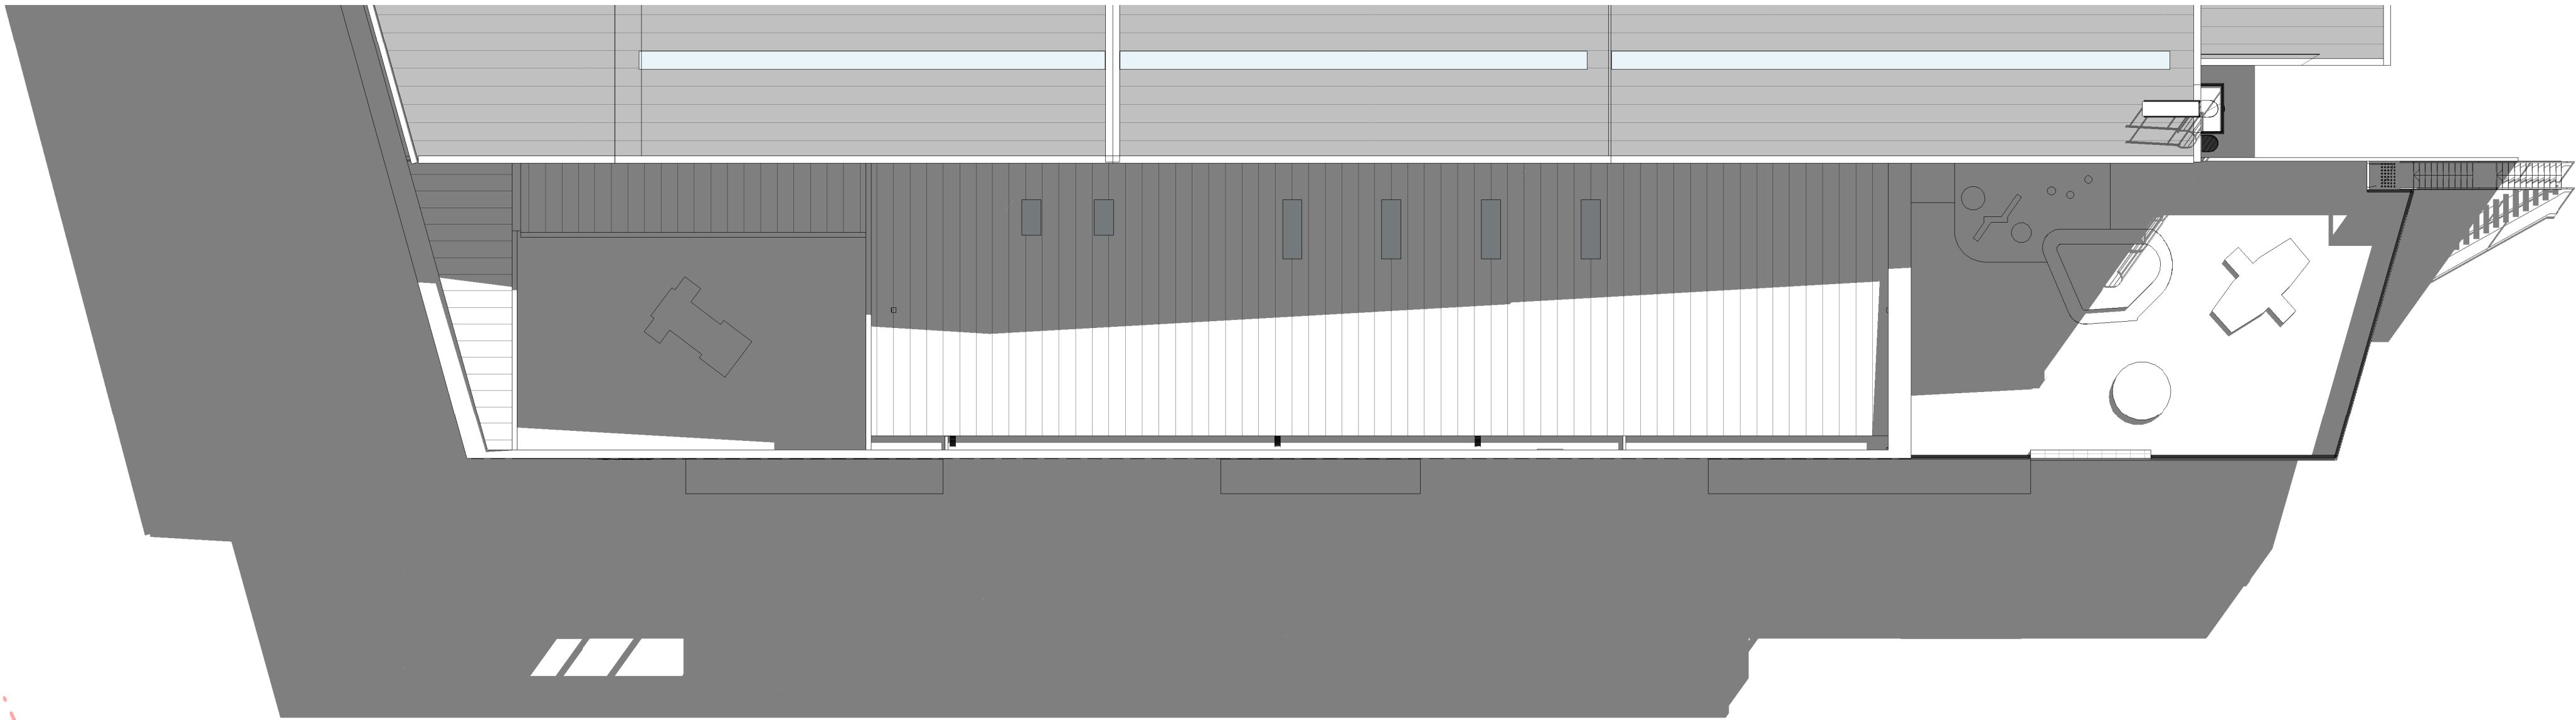


WINTER SHADOW - JUNE 21 @ 12PM
SCALE: 1 : 200

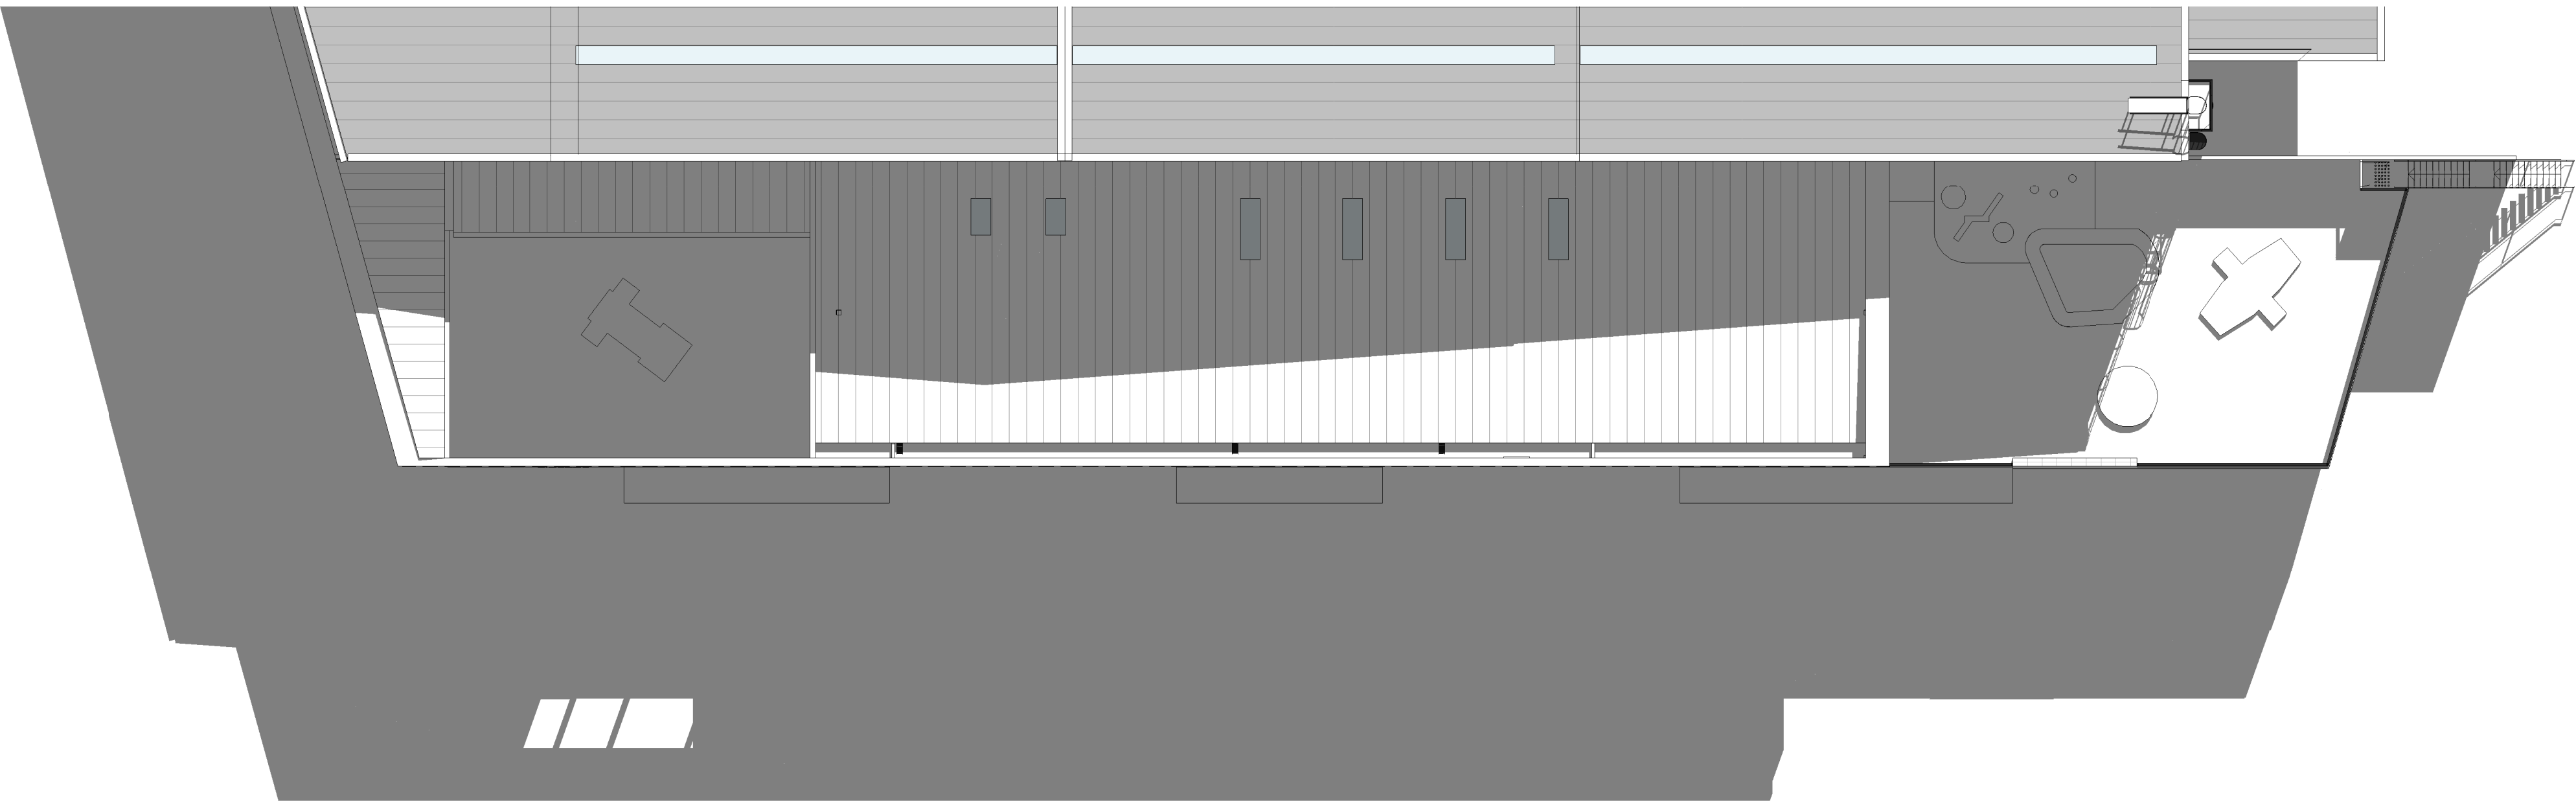

WINTER SHADOW - JUNE 21 @ 1PM
SCALE: 1 : 200

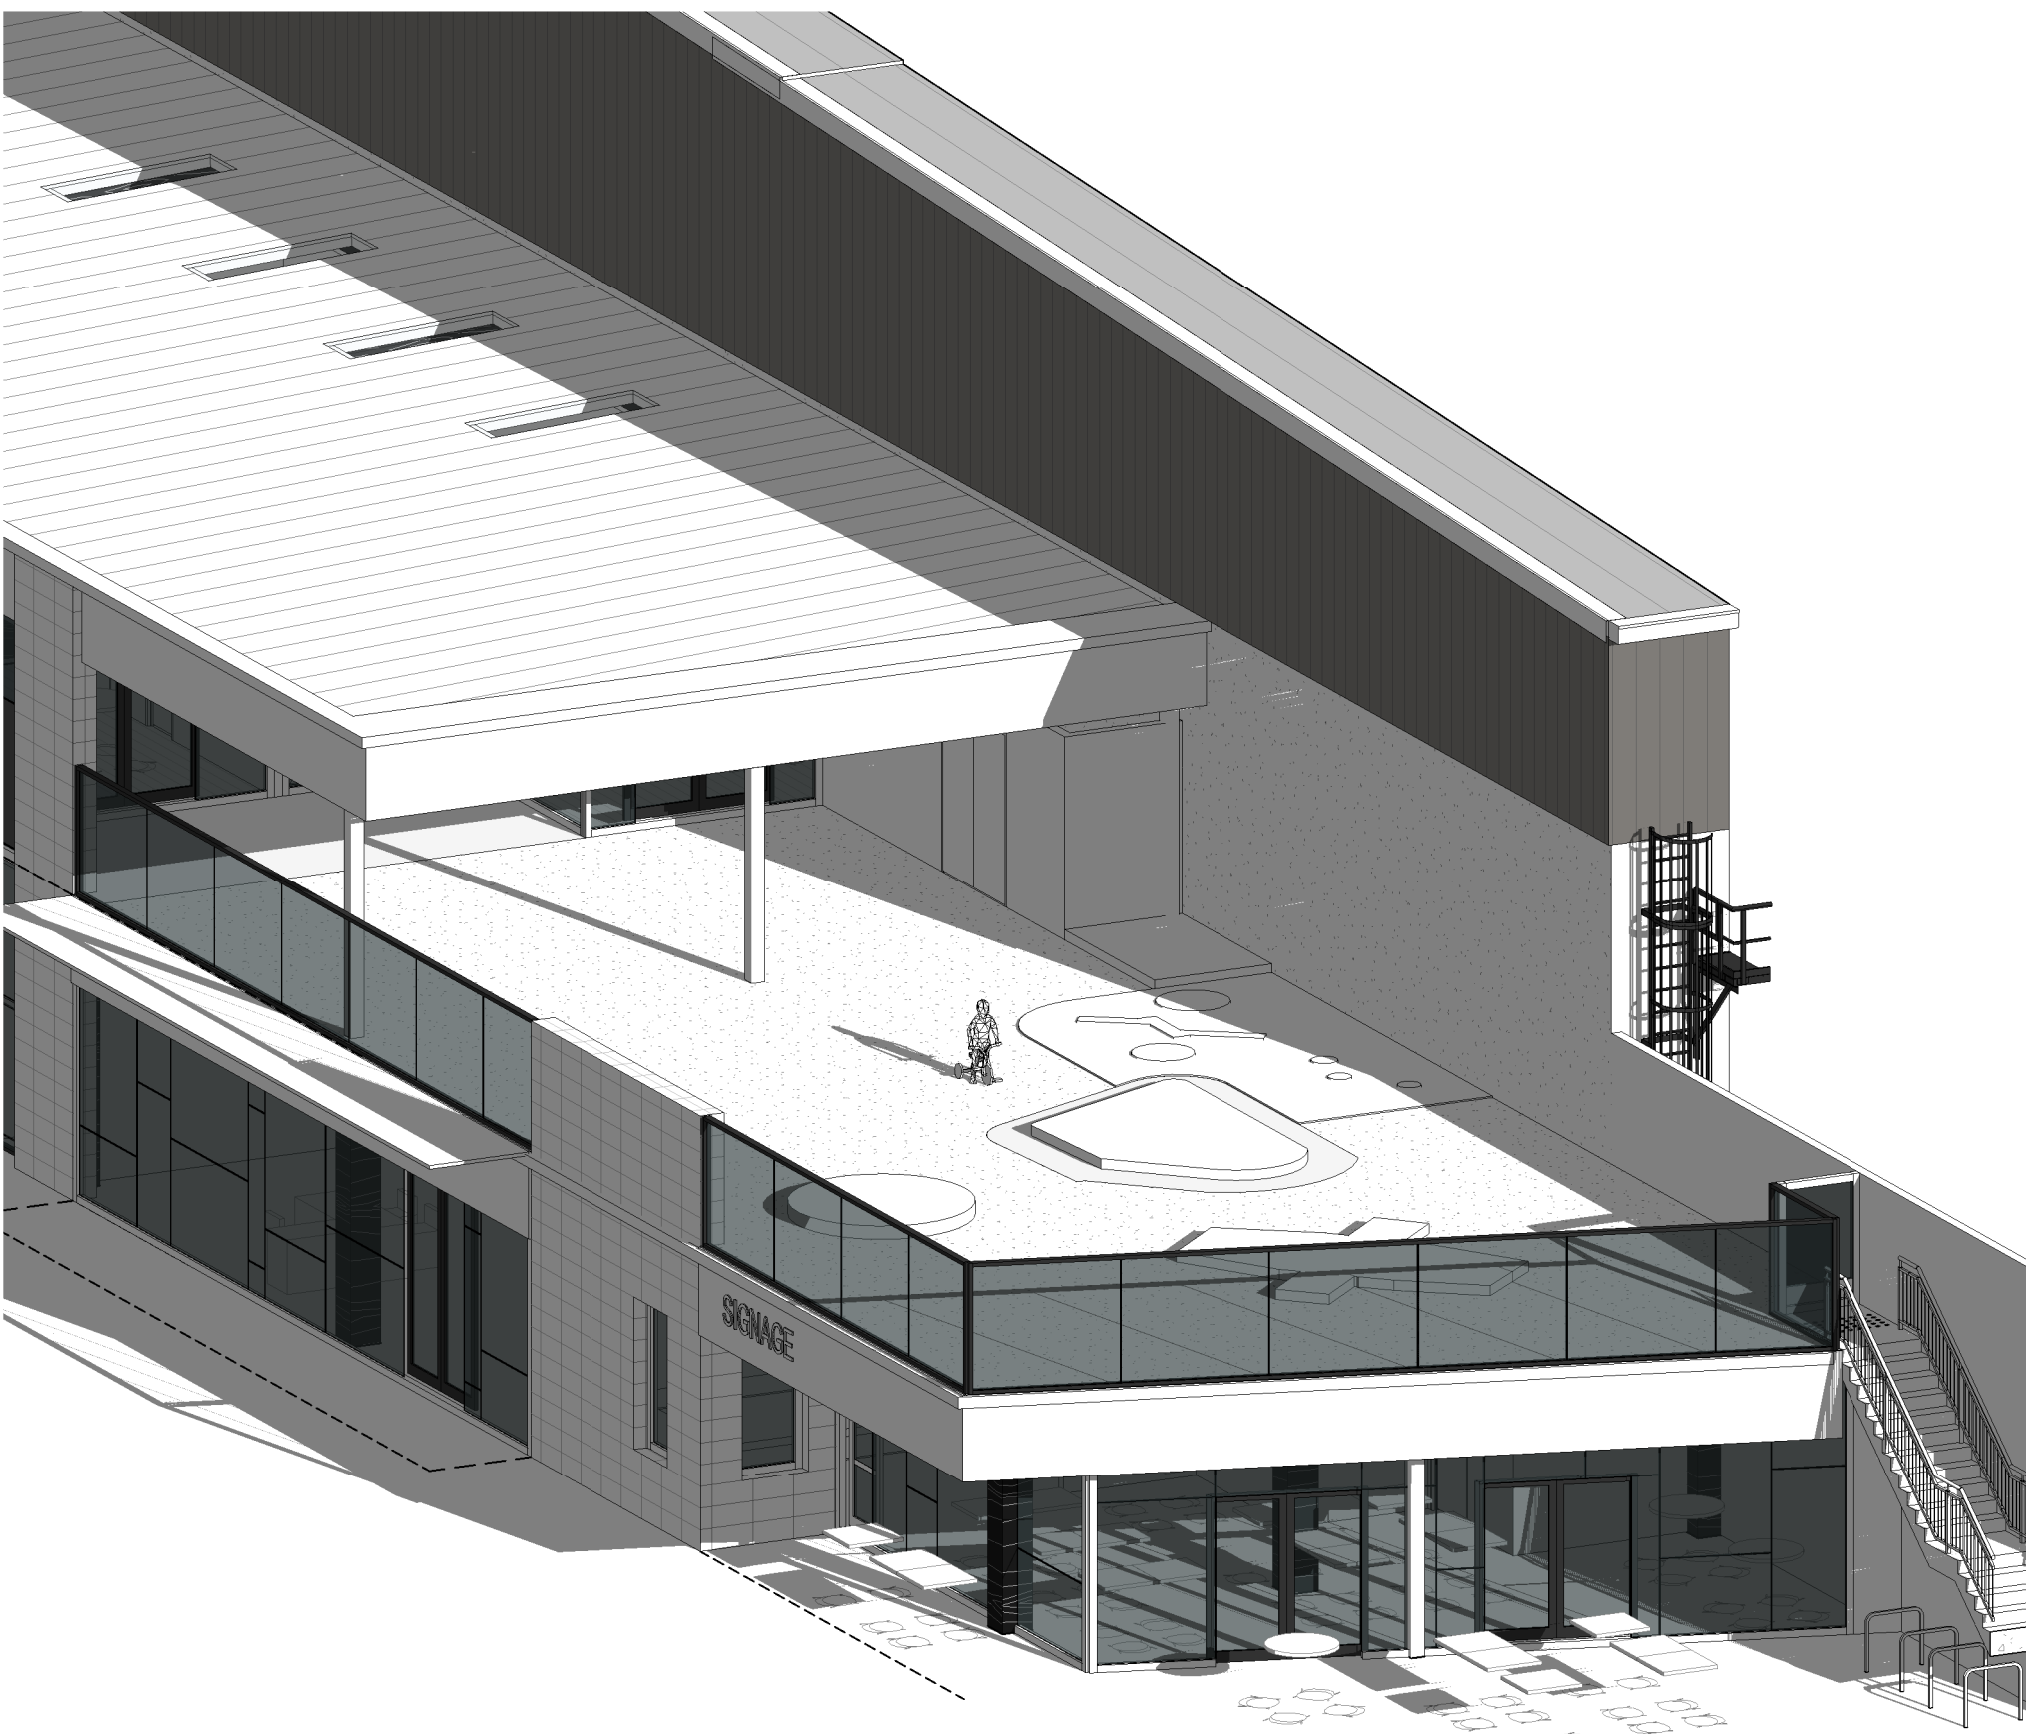


WINTER SHADOW - L1 & L2 JUNE 9AM
SCALE:

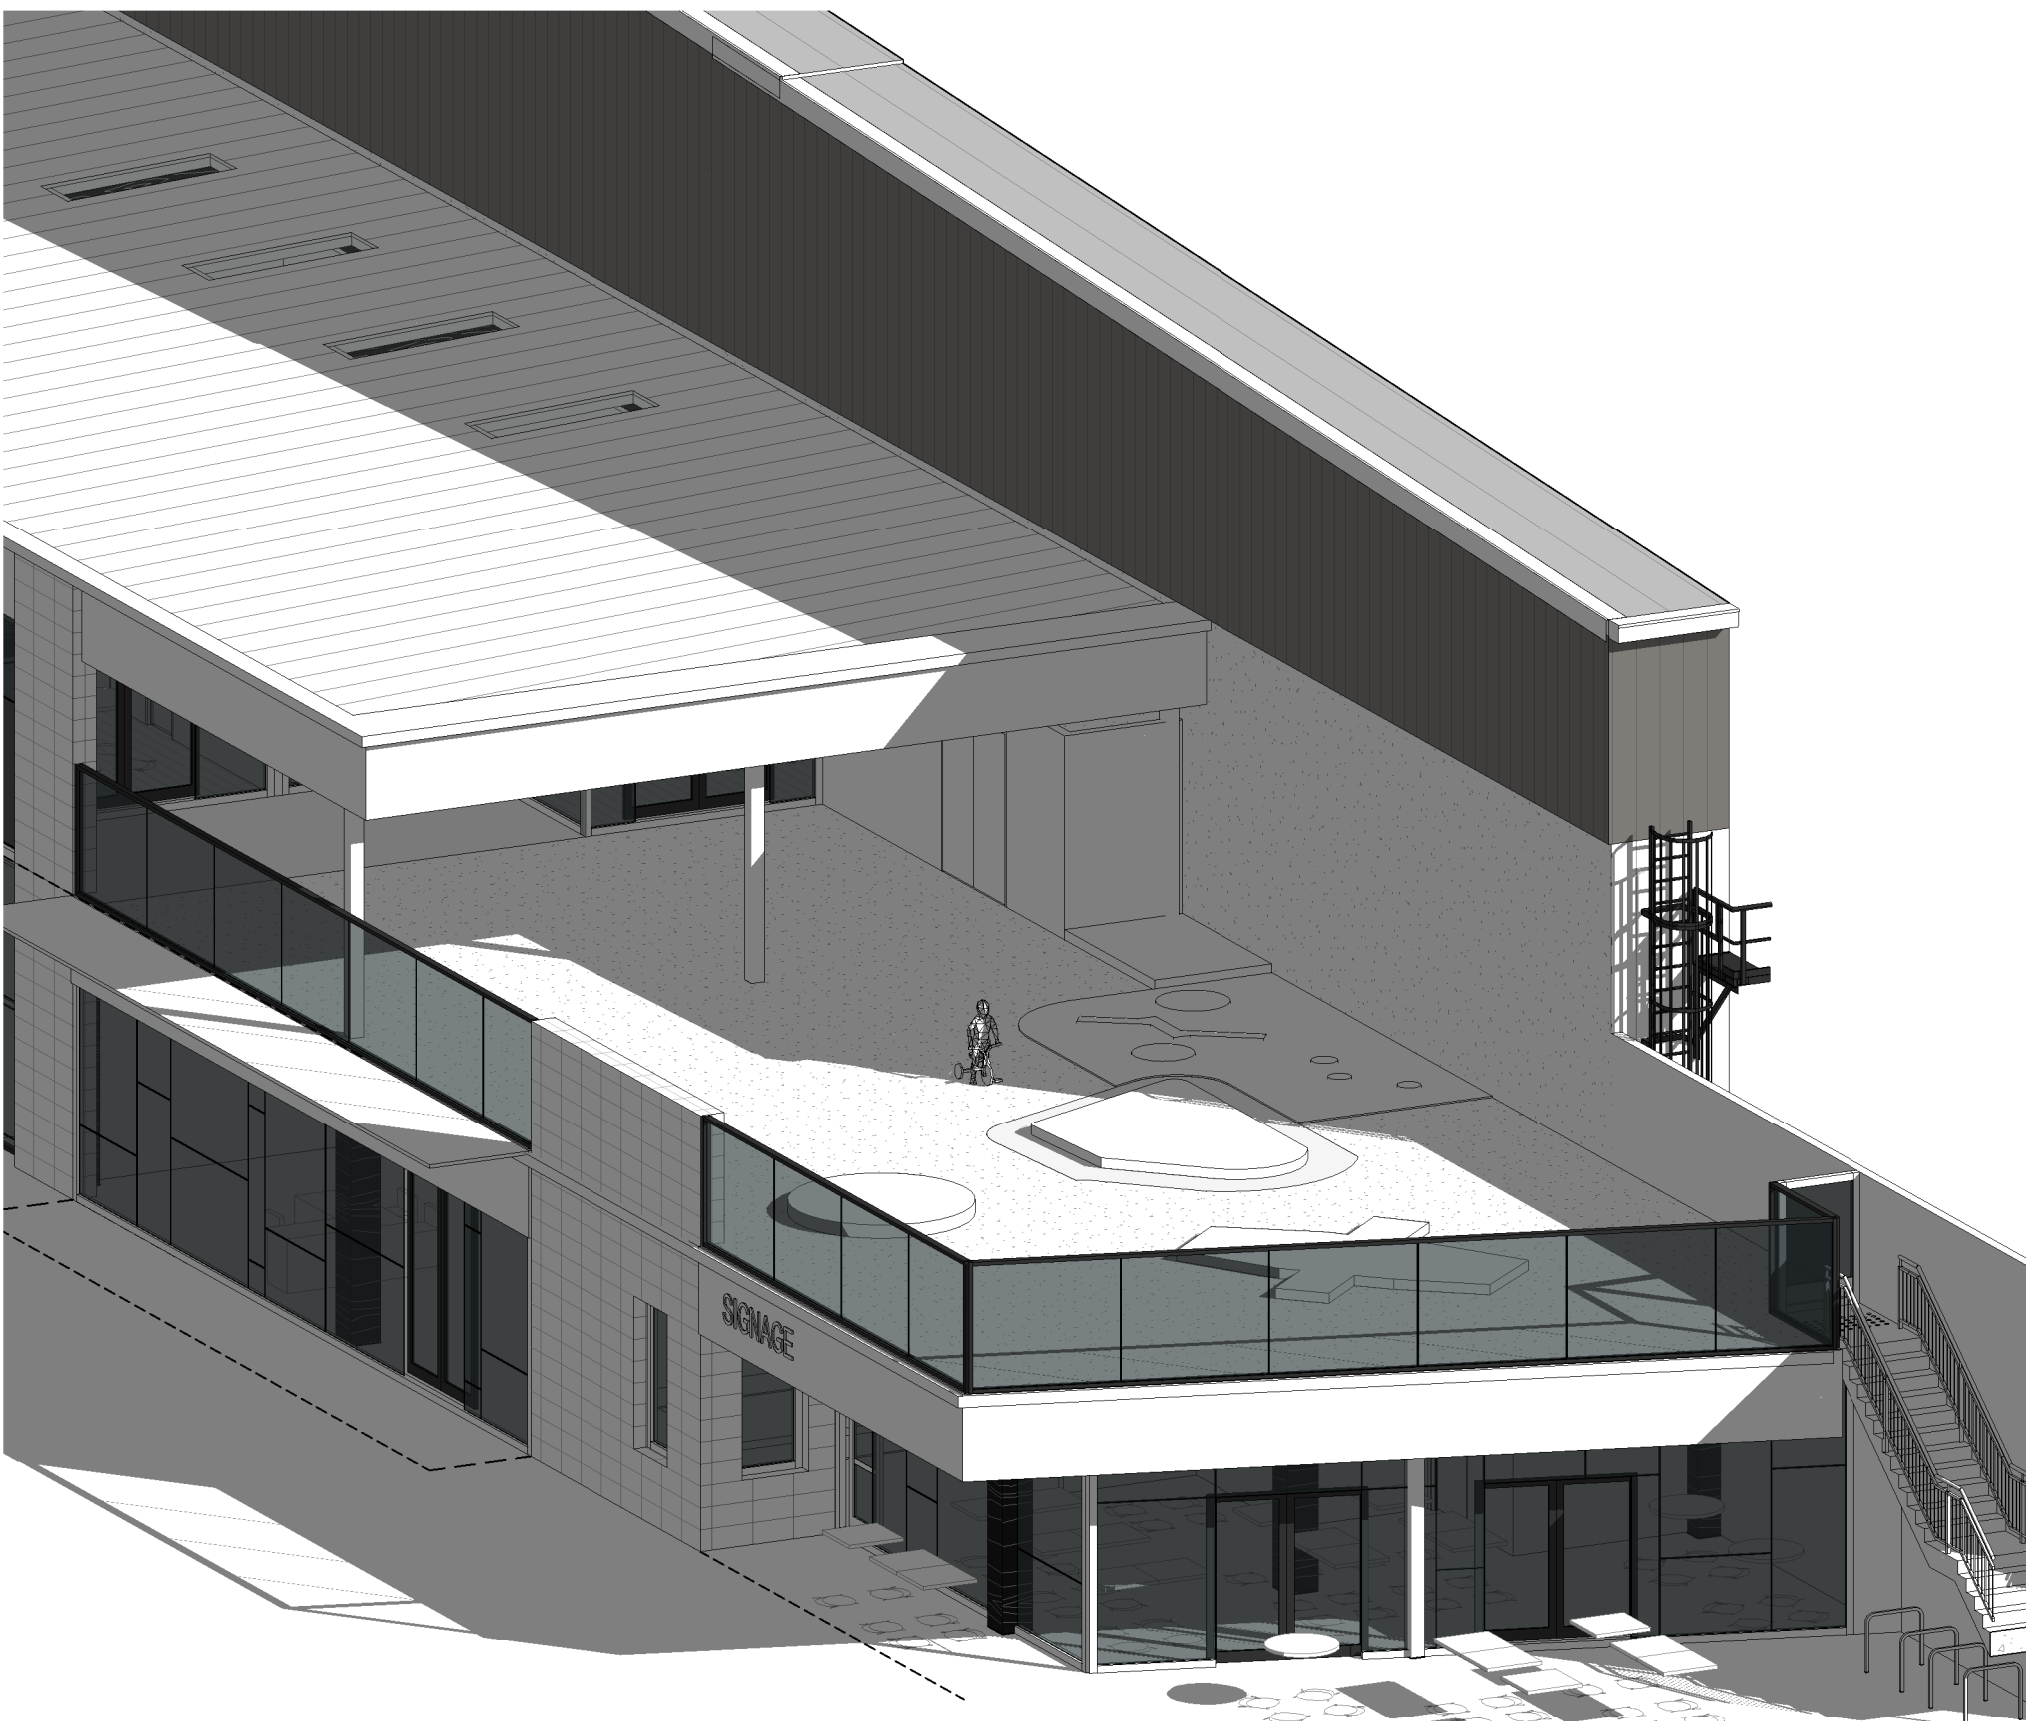

WINTER SHADOW - L1 & L2 JUNE 11AM
SCALE:

PROJECT:
CARINGBAH MASTERPLAN
13 ENDEAVOUR ROAD, CARINGBAH NSW 2229

TITLE:
BUILDING 5C
SHADOW DIAGRAMS - JUNE SOLSTICE
PAGE 2

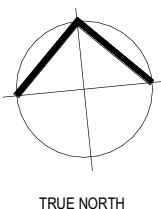

CLIENT:
Aliro

DATE: FEBRUARY, 2024
DRAWN BY: Author
SCALE: 1 : 200 @ B1
SCALE:

JOB NO:
21366
DRAWING NO:
006
REVISION:
A

**watson
young**

No.	DATE	REVISION	BY	CHK
A	13.06.2025	COUNCIL CONDITIONS RESPONSE	PR	JF

All areas indicated are indicative for design and planning purposes only and should not be used for any contractual reasons without verification by a licensed surveyor or further design development being completed.

Watson Young Architects Pty. Melbourne | Perth | Sydney | 03 9516 8555 ACN: 111396700
8 Gratian Street Prahran VIC 3181 | e: info@watsonyoung.com.au | w: watsonyoung.com.au
© Watson Young Architects. This drawing is protected by copyright.