









ALICE ST

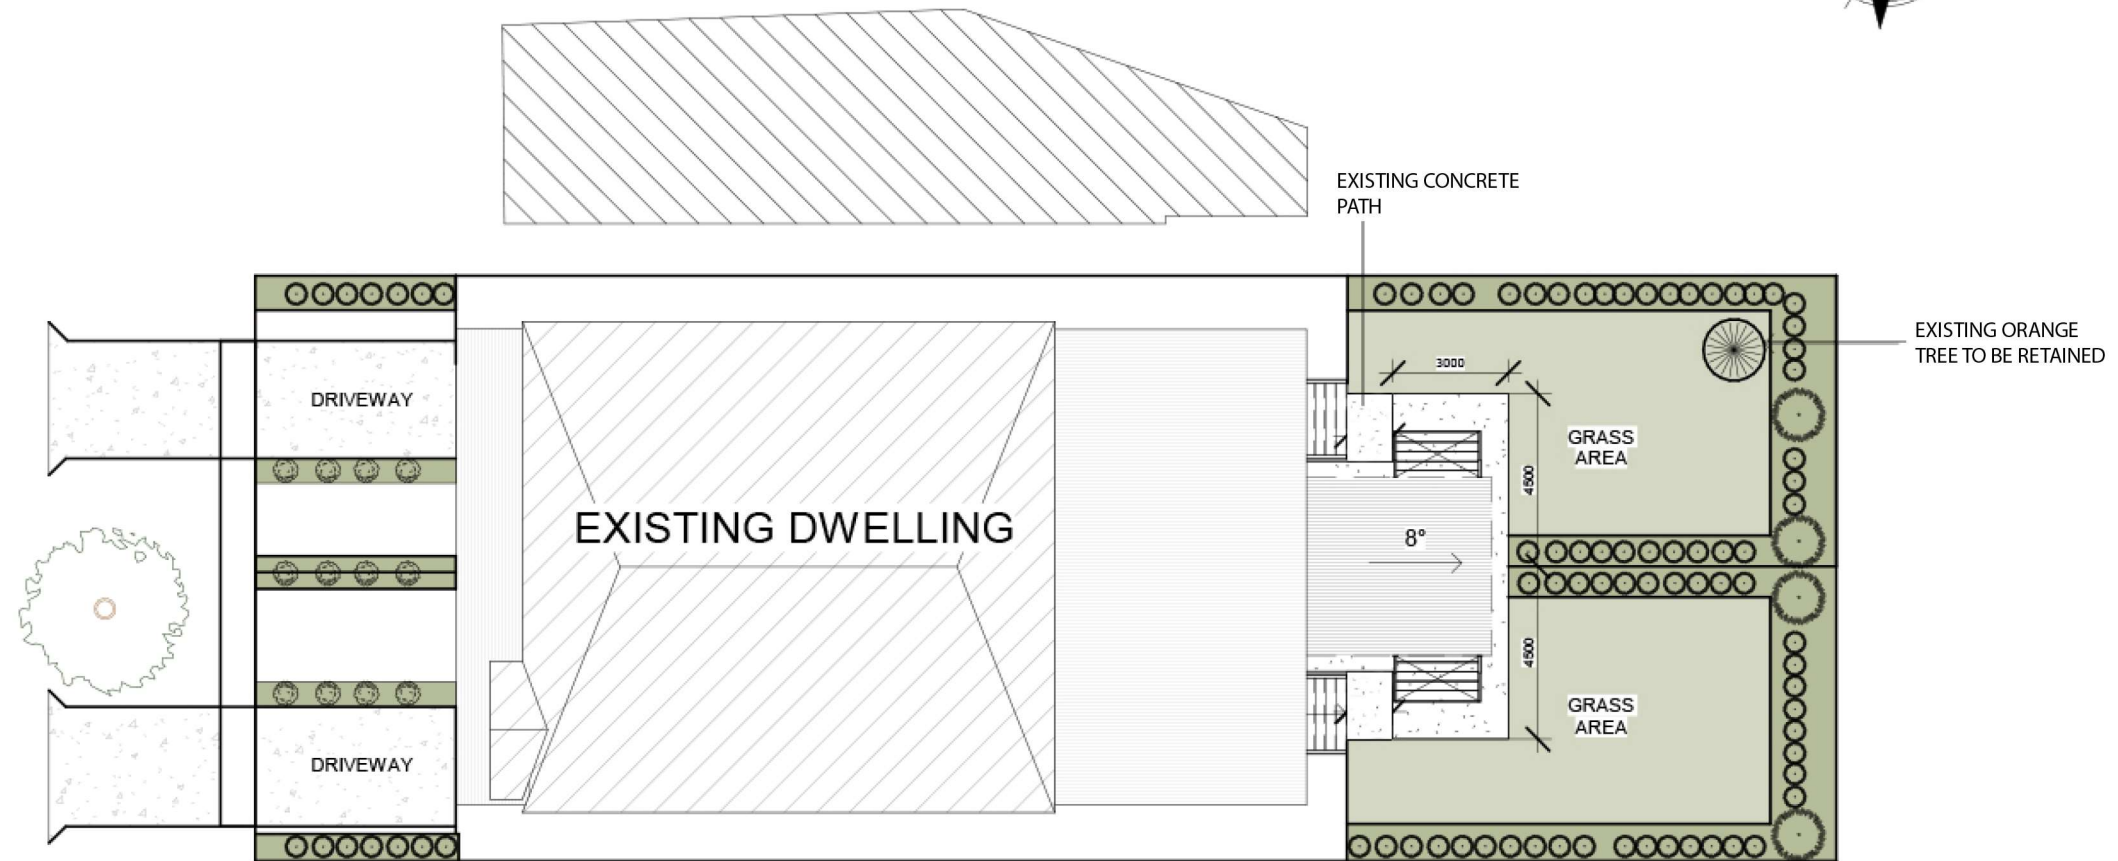

Legend:

-  EXISTING TREES
-  EXISTING PLANTS
-  EXISTING ORANGE TREE
-  EXISTING GRASS AREA

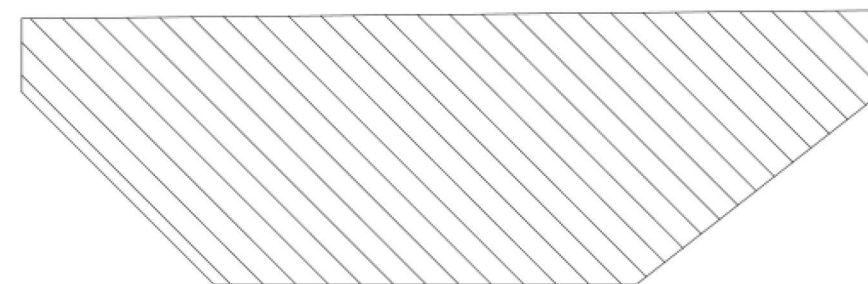

1

LANDSCAPE PLAN

1 : 200

Date	Description	Revision Number

Do not scale the drawings, verify all dimensions before commencing any work. This drawing and design herein shall remain the property of the Architects and is not to be copied or reproduced without their written permission.

CLIENT:
SHAN ZOU

SITE ADDRESS:
LOT 40
DP 6471
30 ALICE ST, WILEY PARK

PROJECT TYPE:
ALTERATIONS & ADDITIONS

DRAWING TITLE:
LANDSCAPE PLAN



DRAWN BY:
S.W

SCALE:
1 : 200 @A3

DATE:
09/06/23

A107