

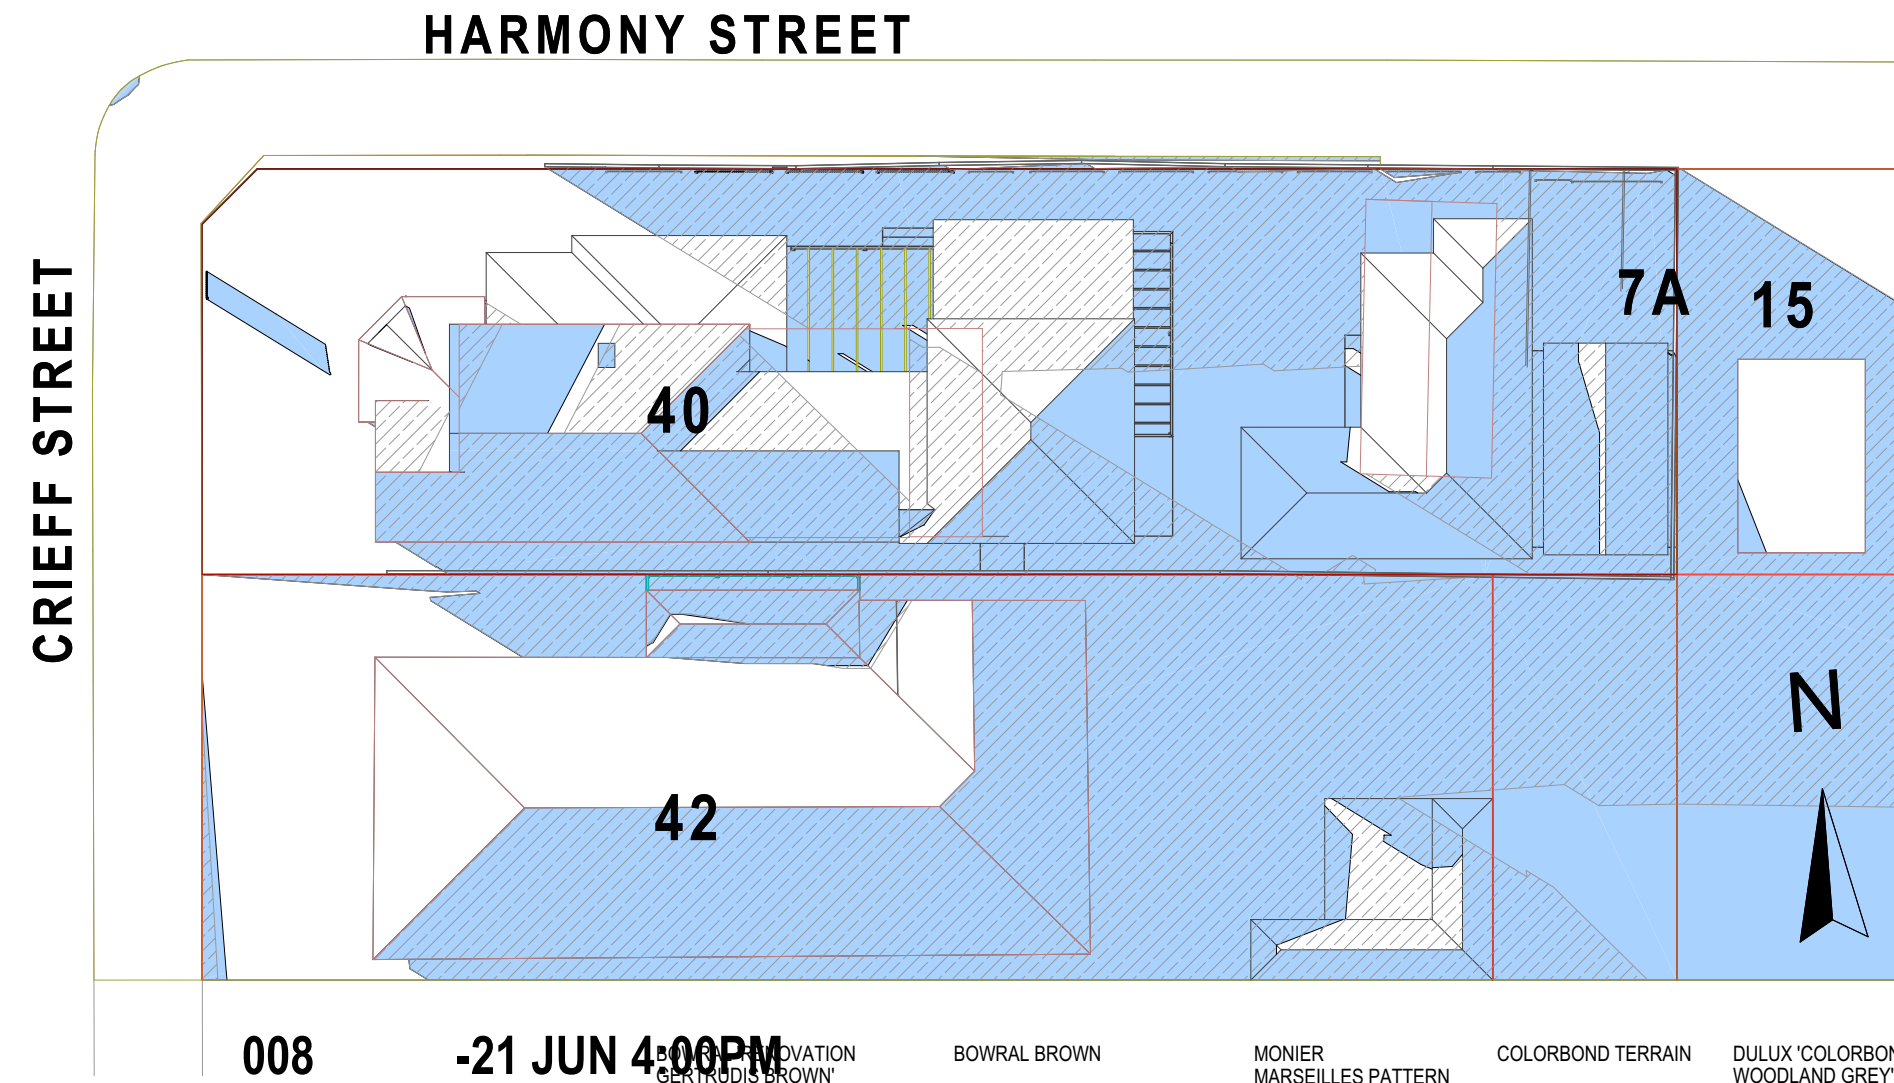
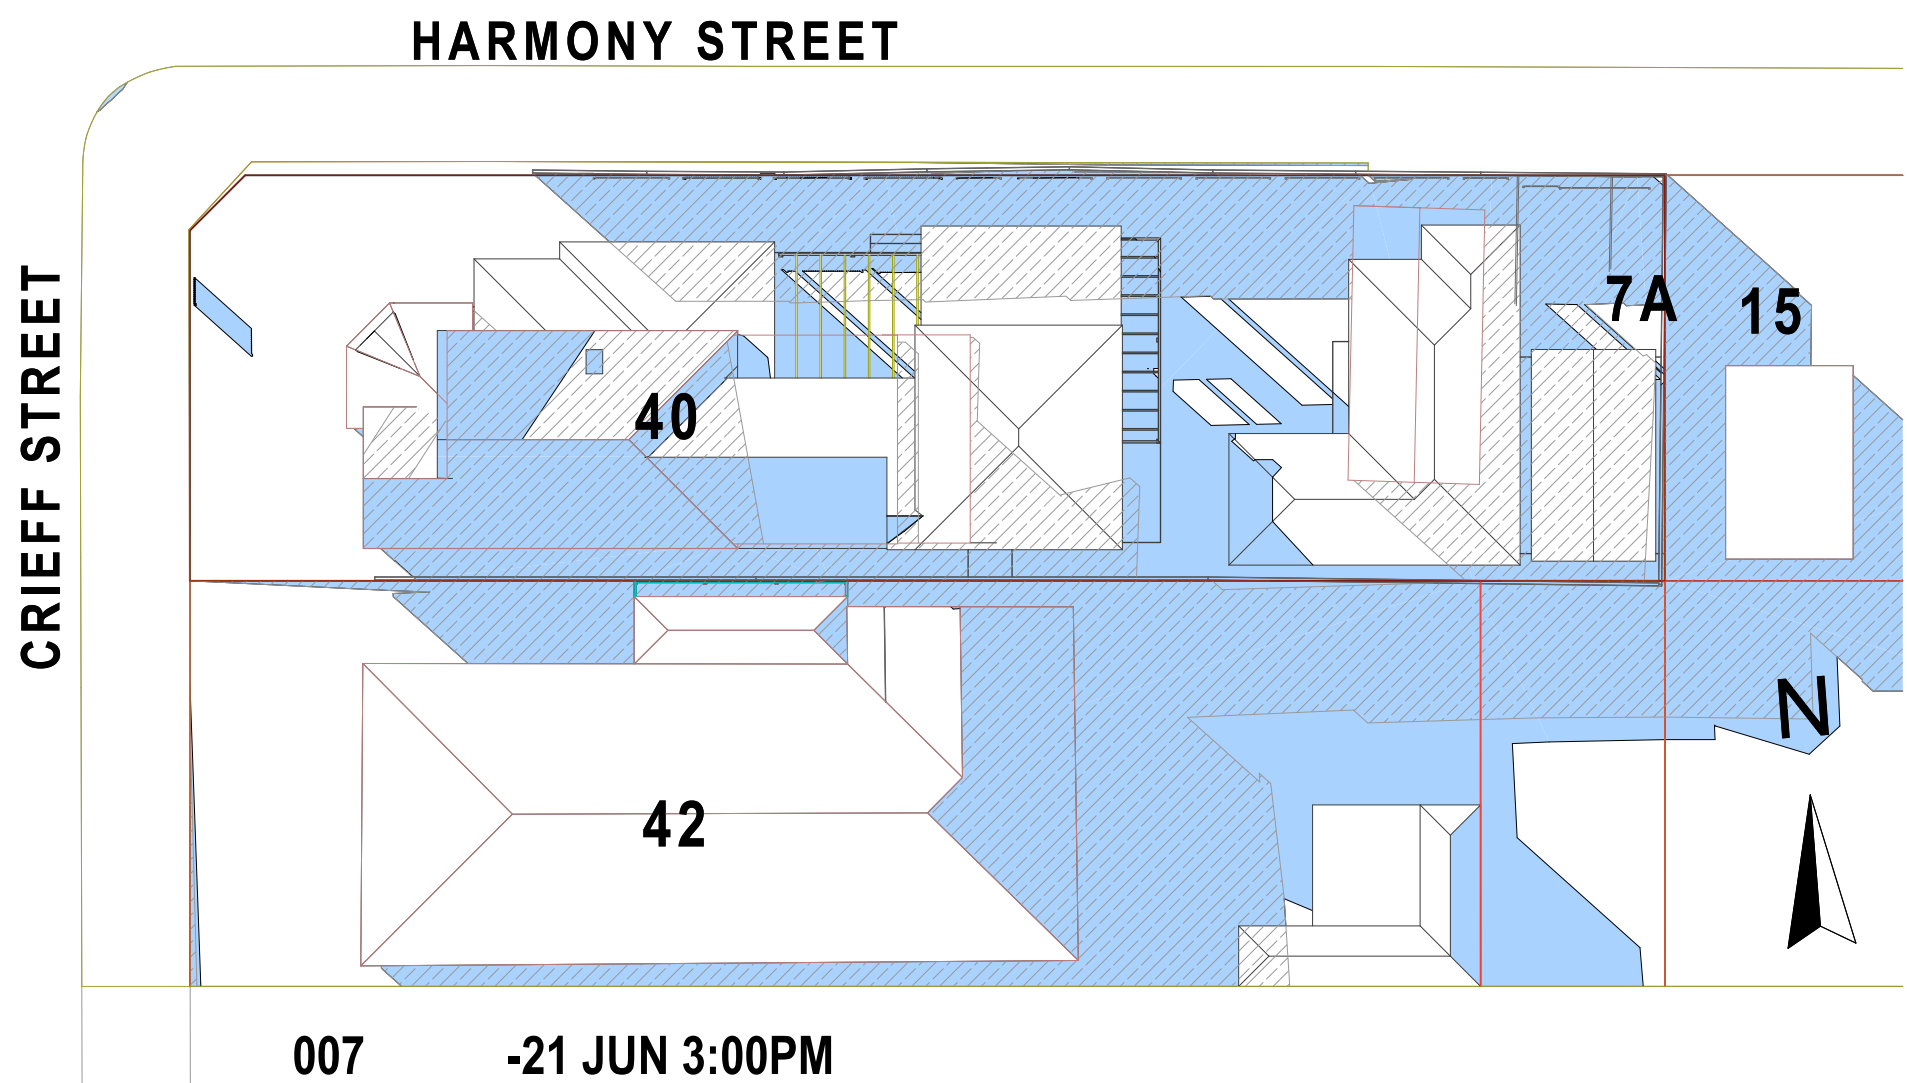
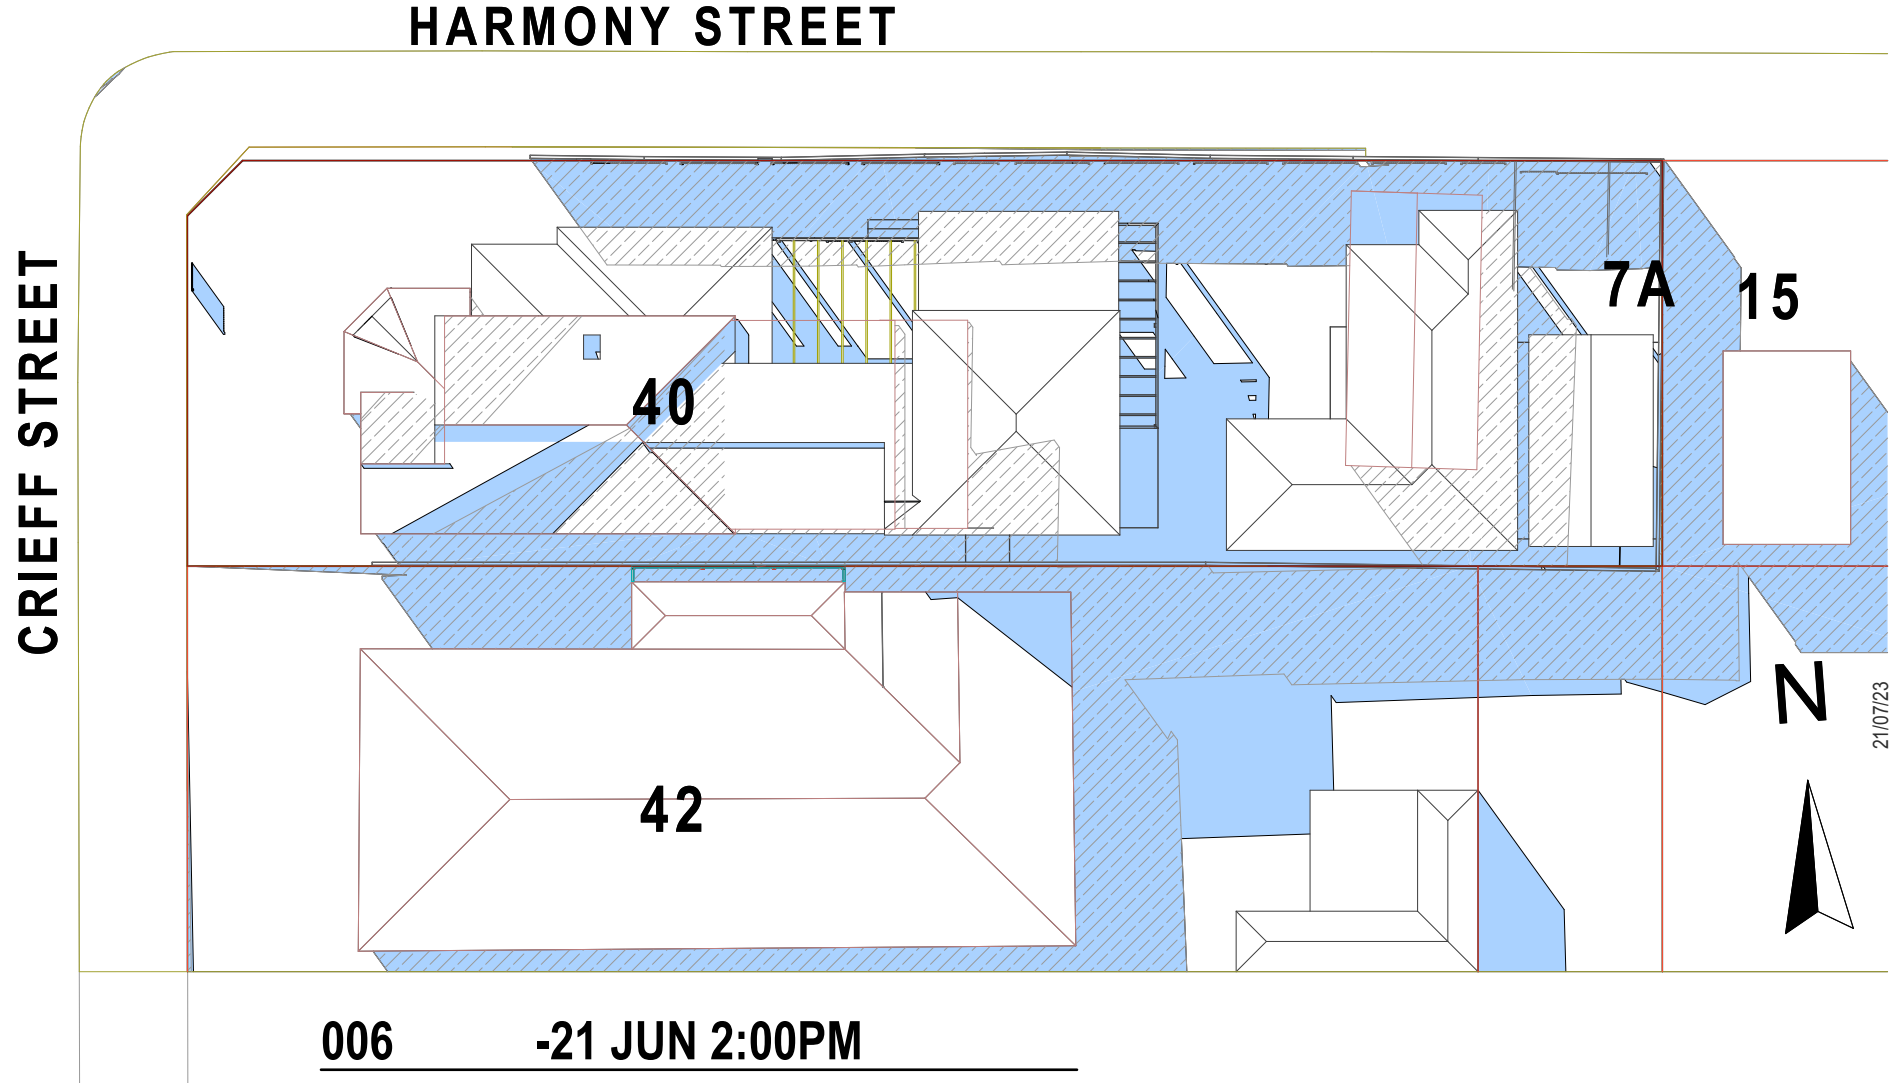
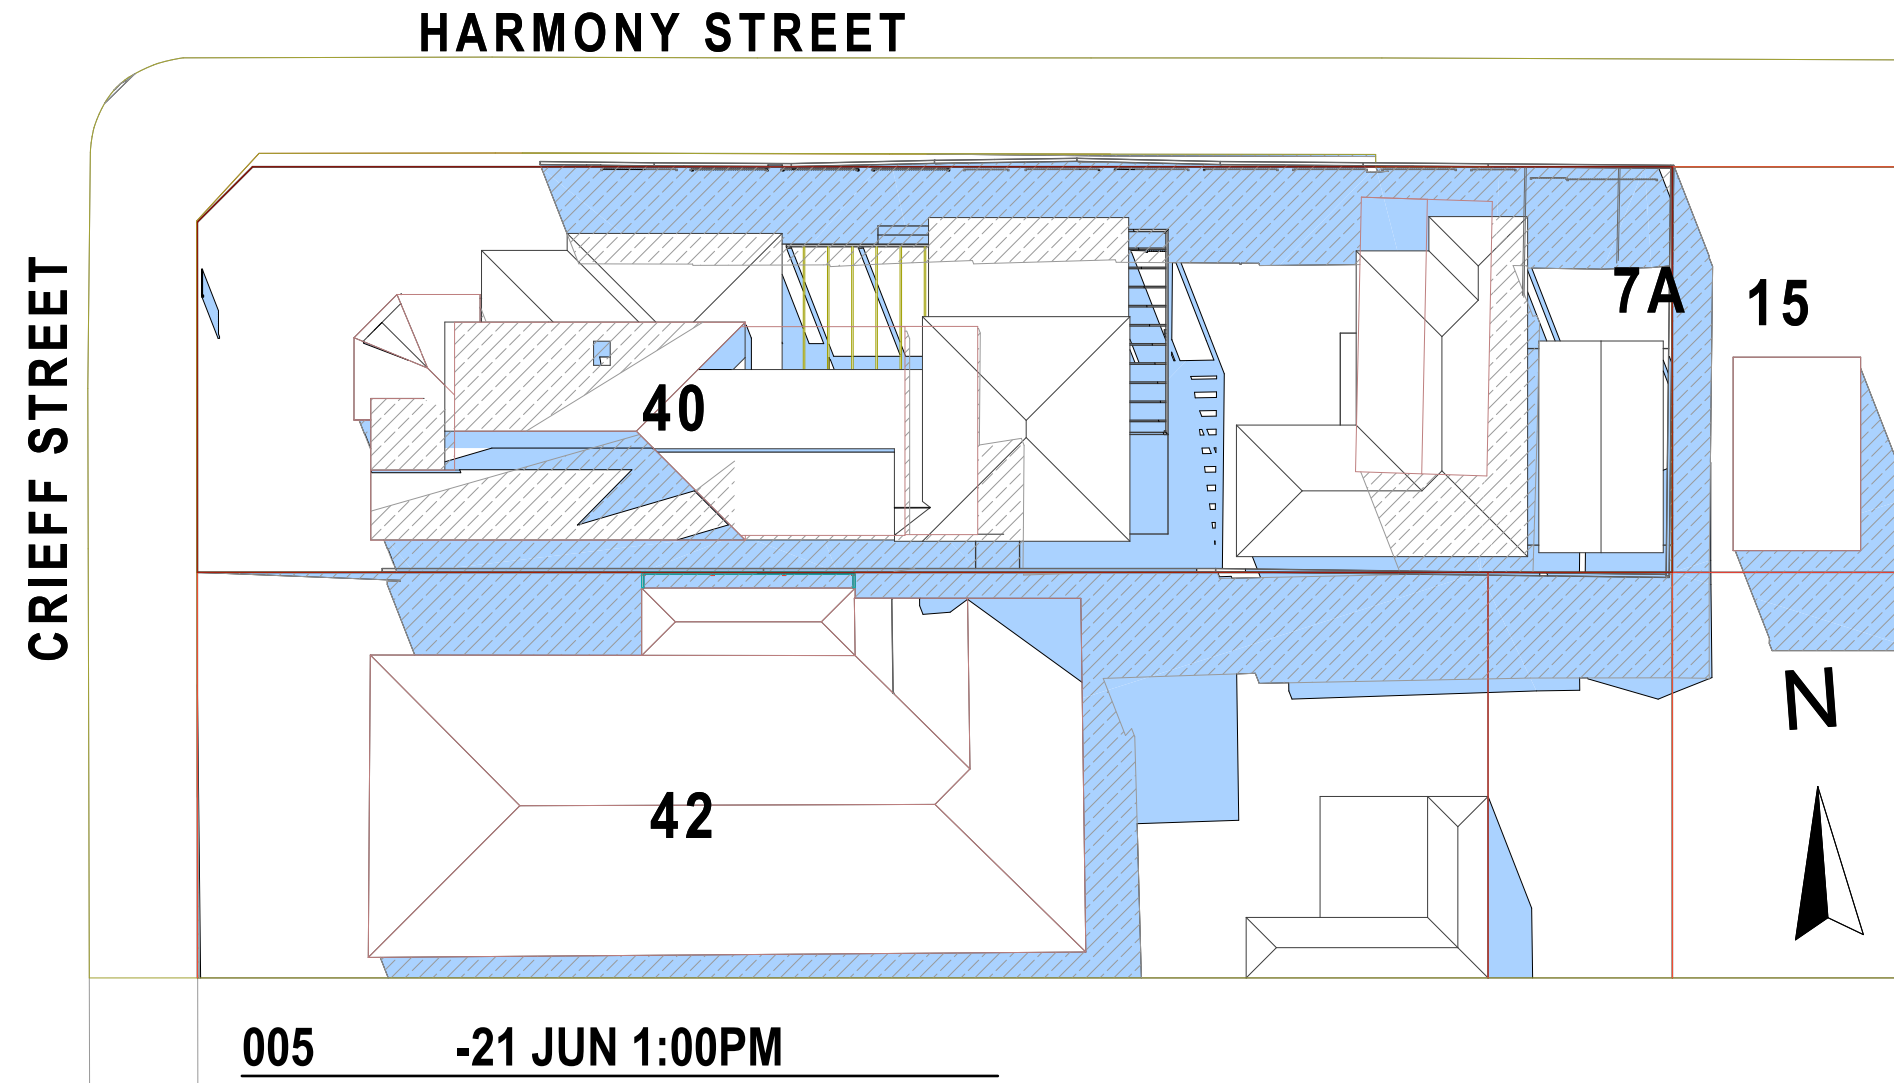
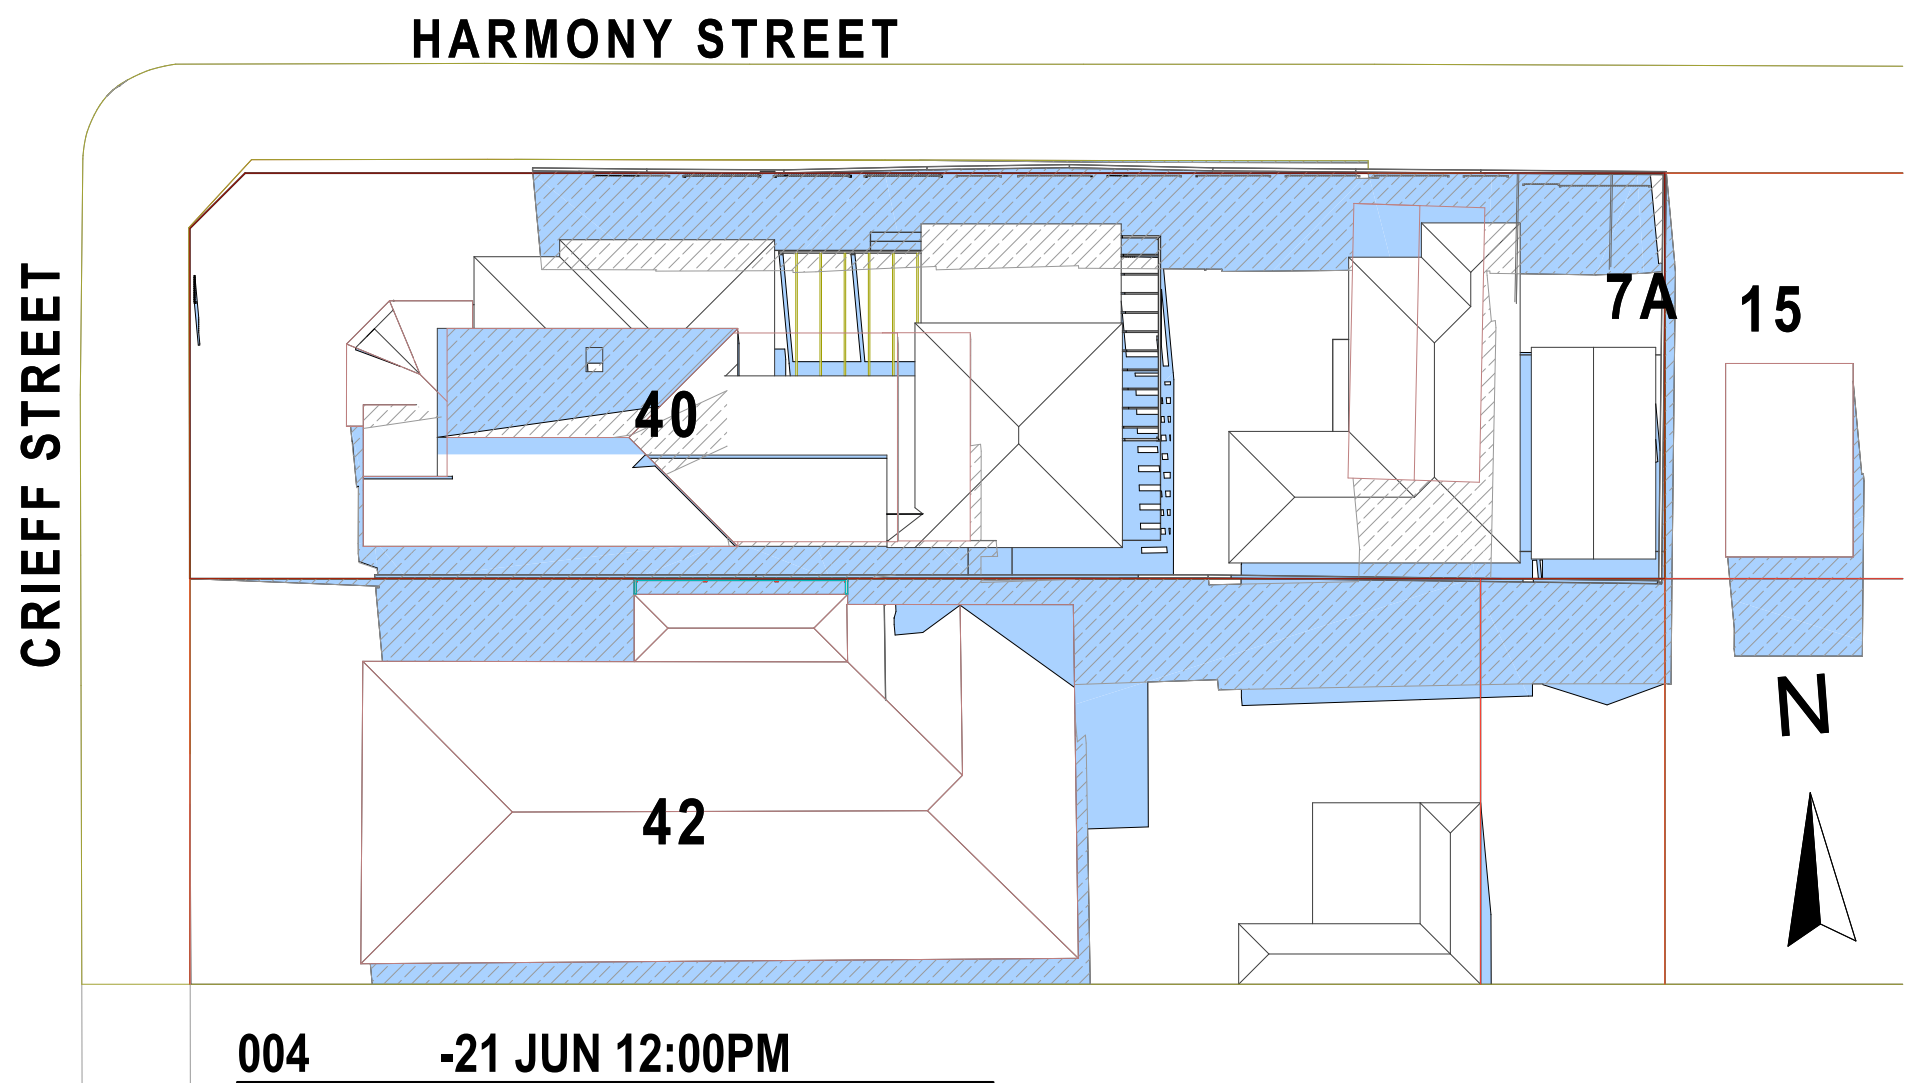
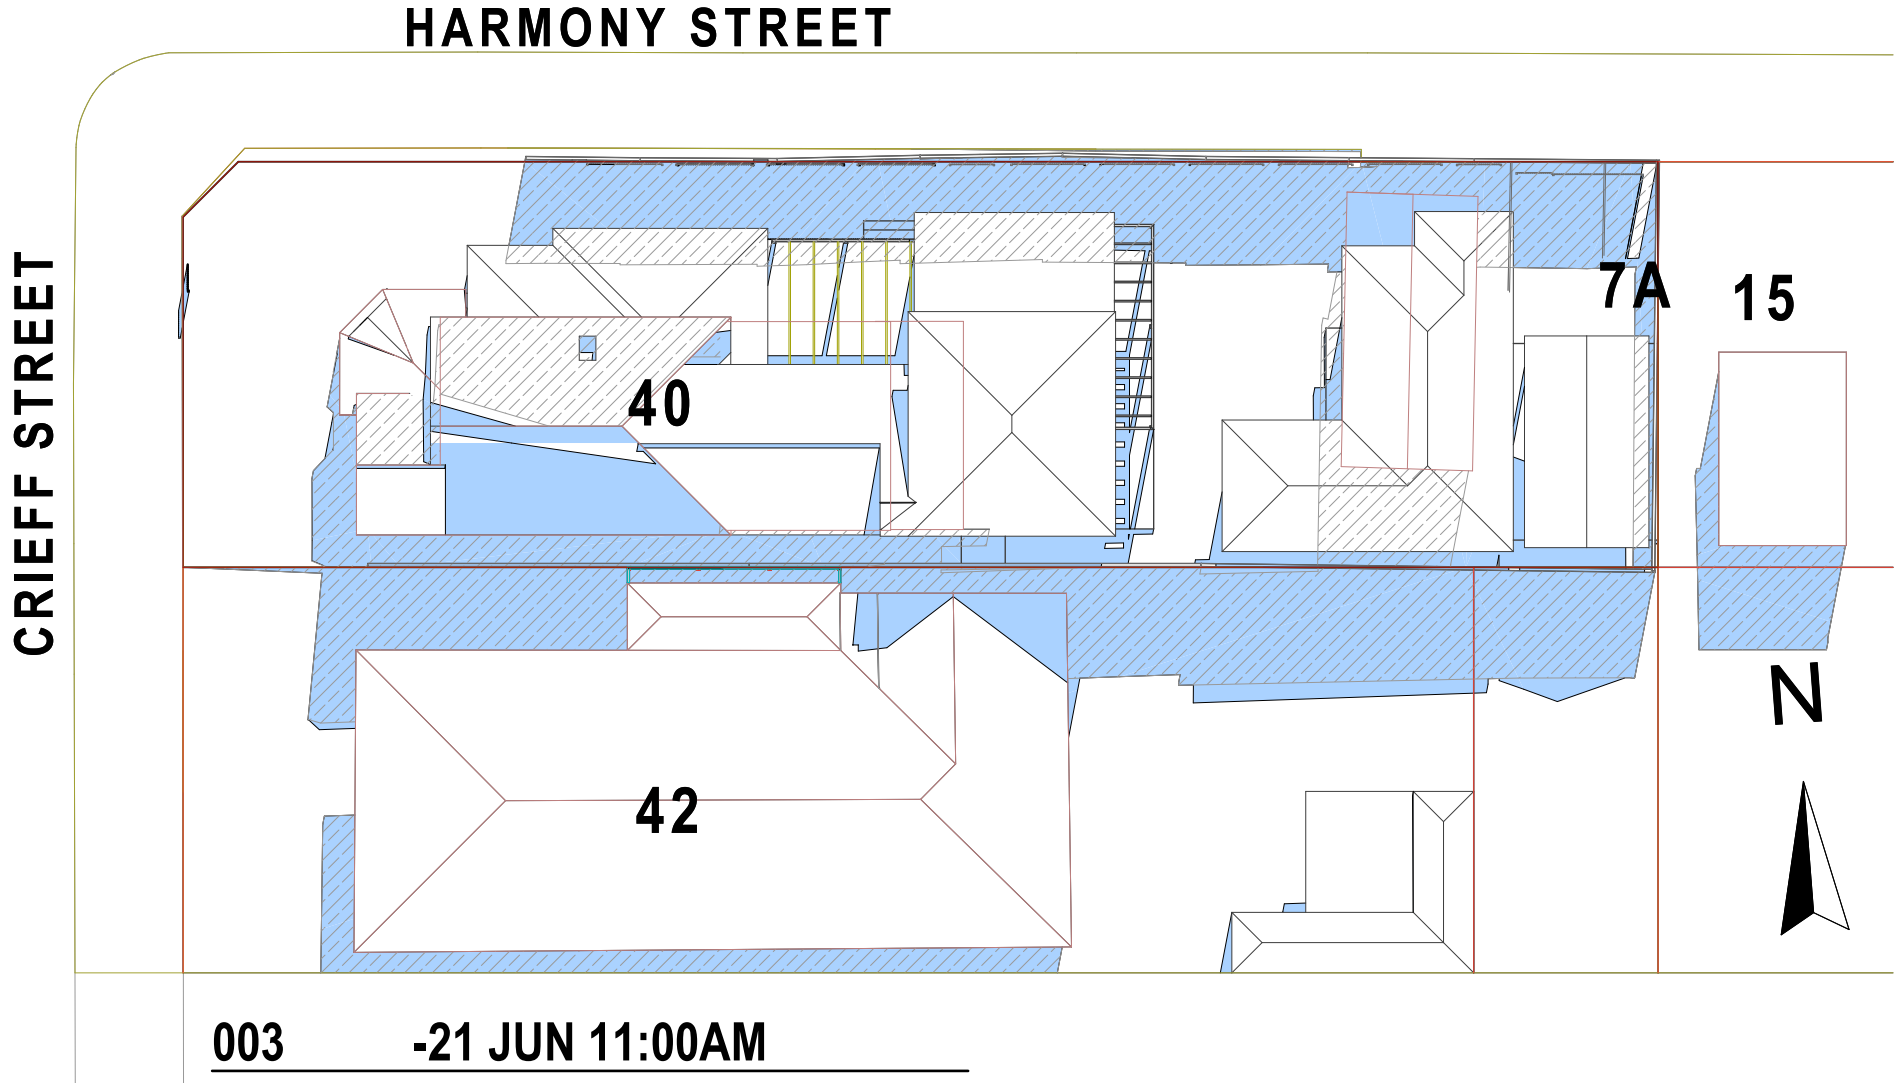
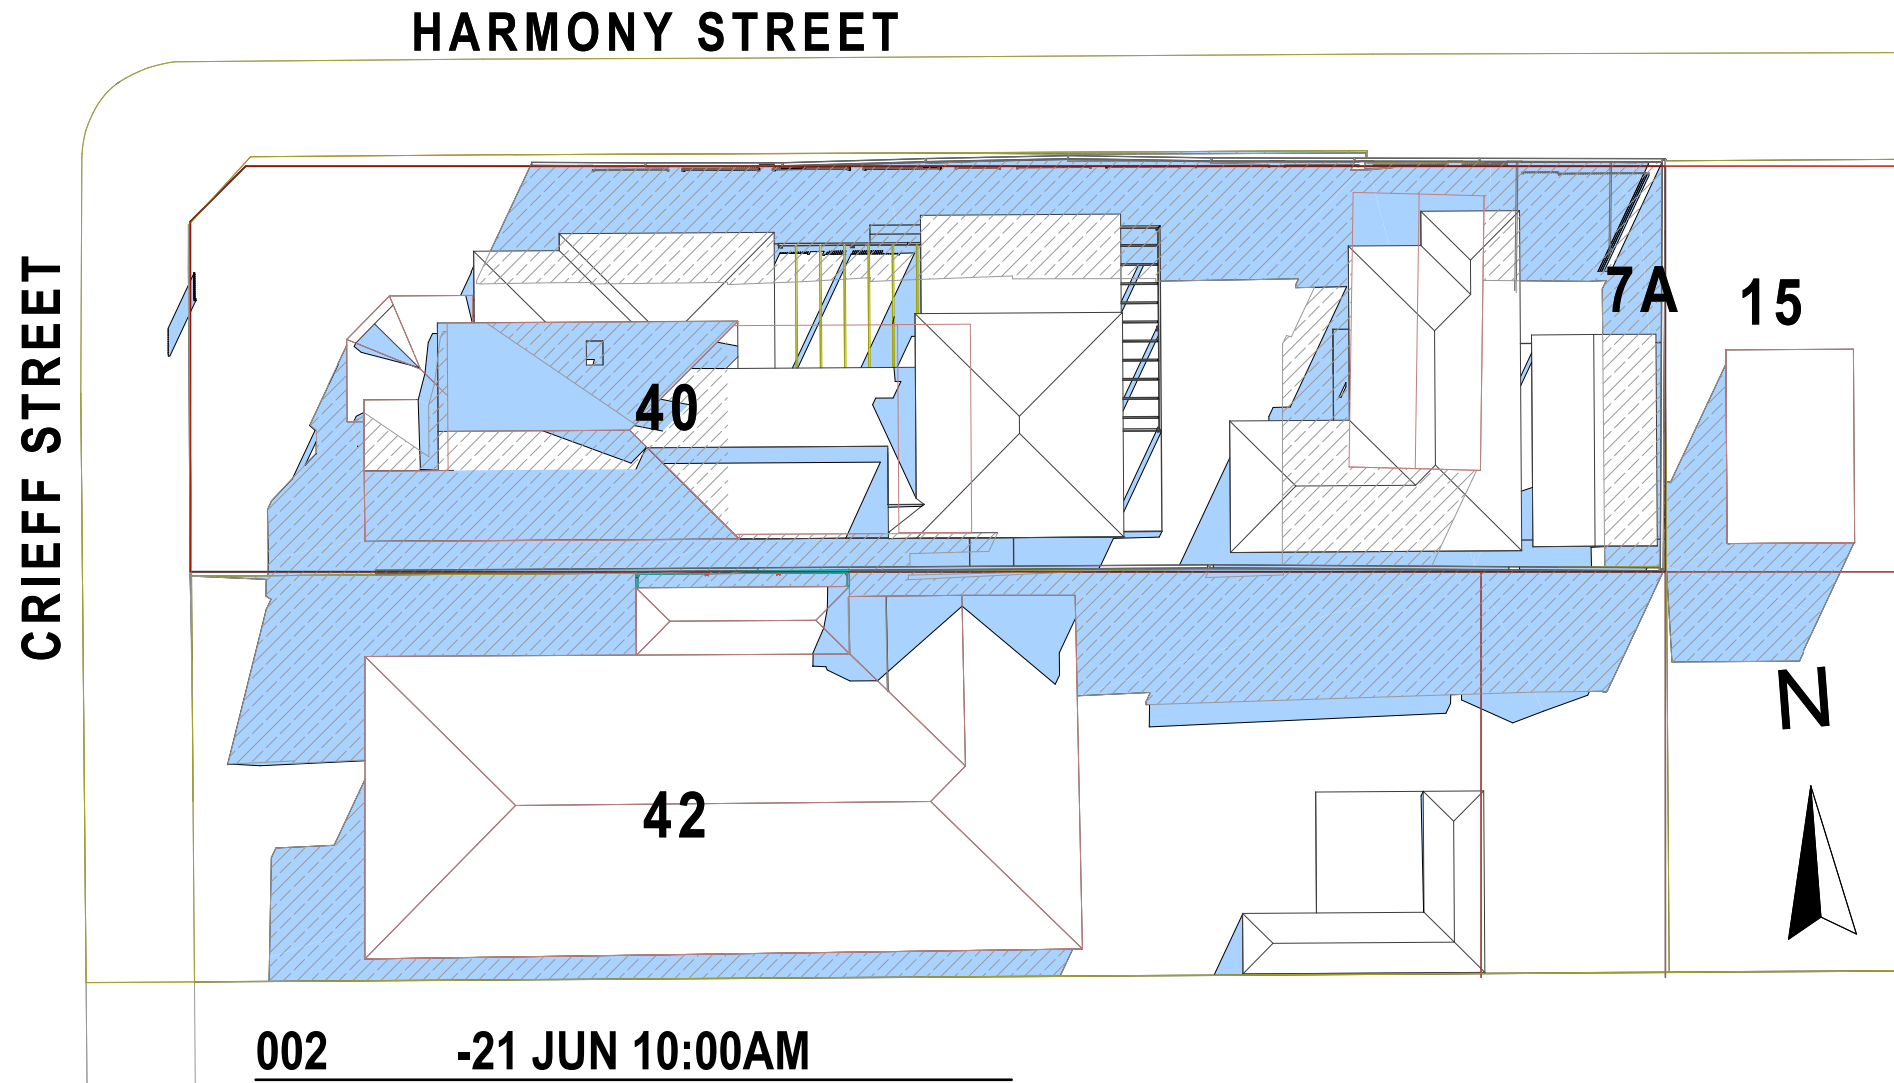


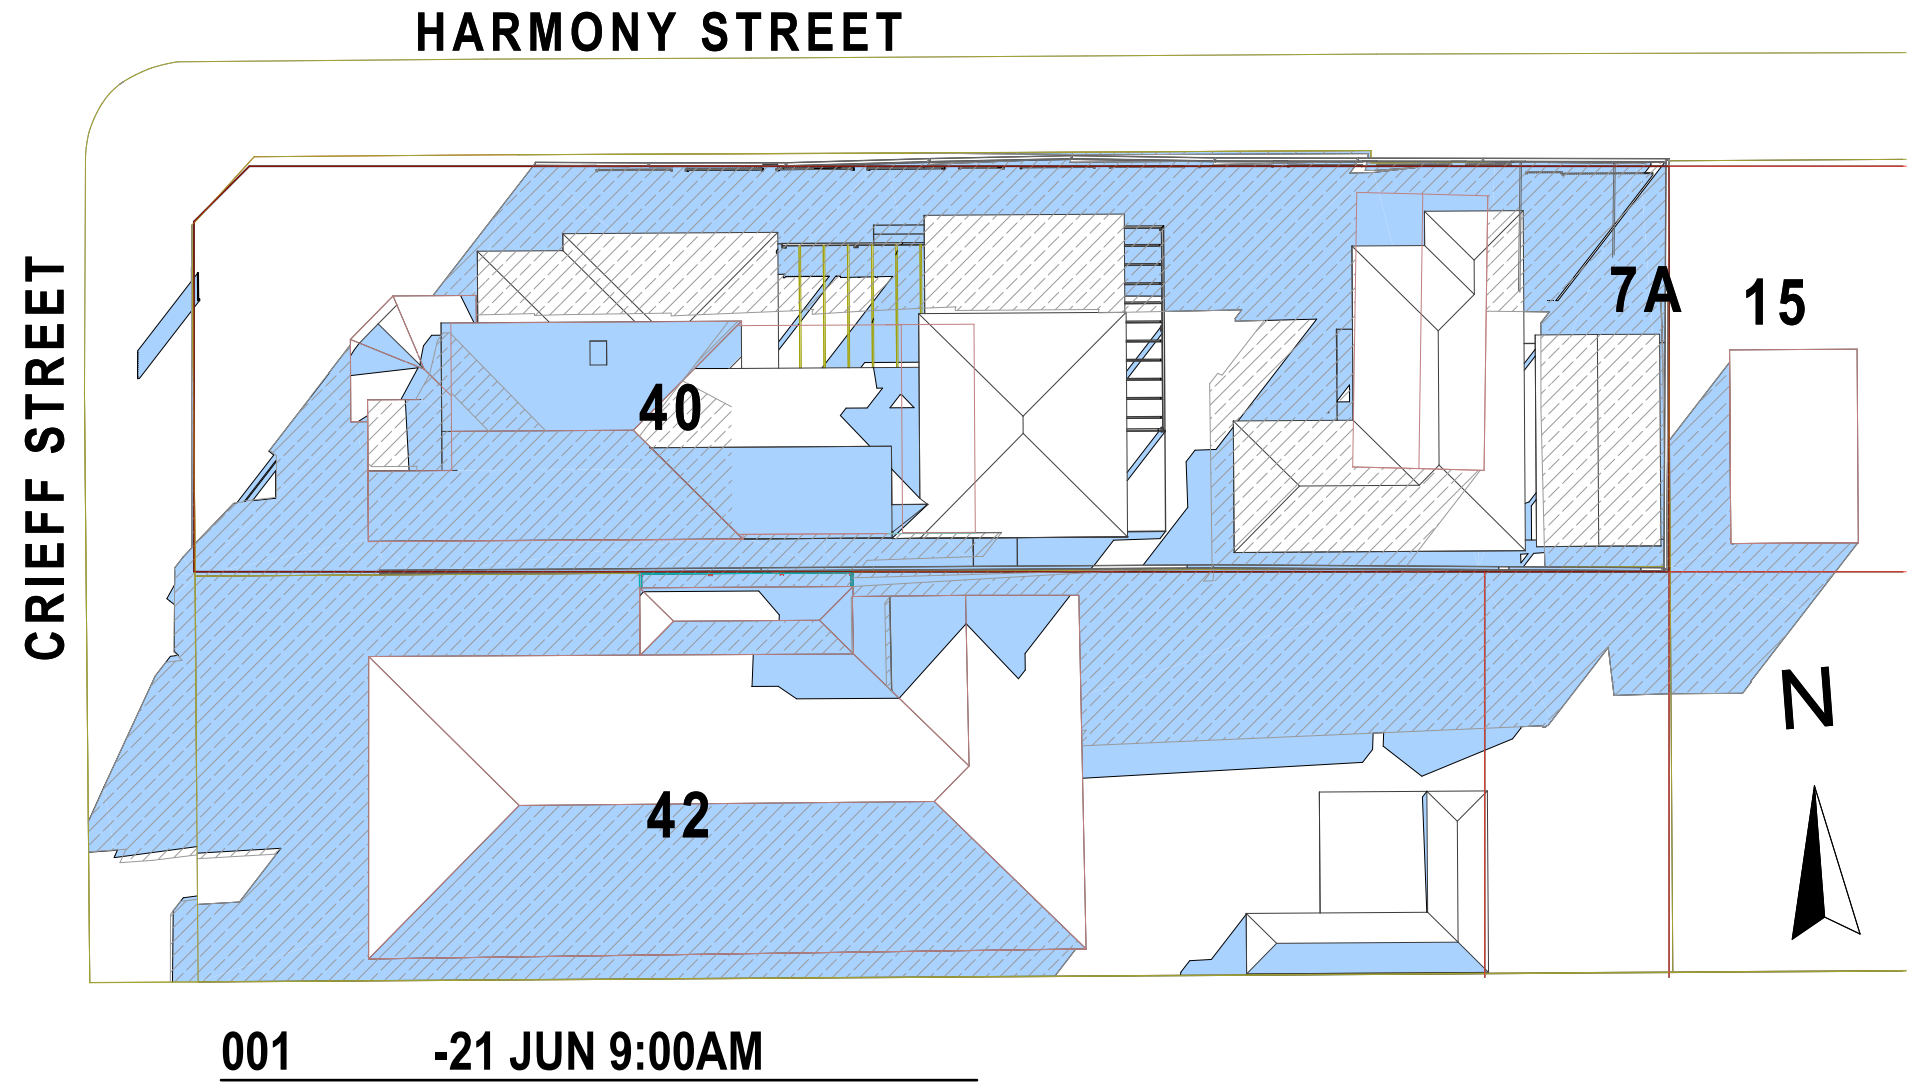

LEGEND

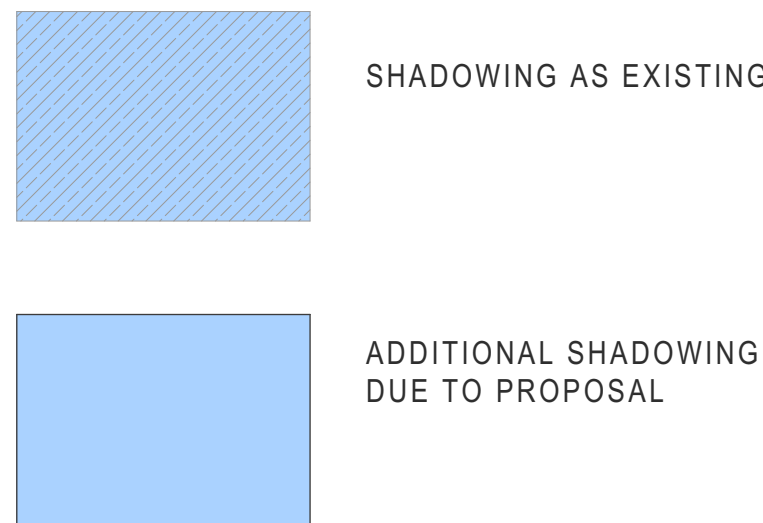

FACE BRICKWORK NORTH SIDE EXTENSION
FACE BRICKWORK GENERALLY
TERRACOTTA ROOF TILES
COLORBOND ROOF GUTTERS & DOWNPIPES
WINDOW FRAMES, FACIA TIMBER TRIMS, FENCE SLATS, POSTS
EAVES, GABLE ENDS, FC WALLS
DULUX WHITE DUCK
DULUX 'COLORBOND' WOODLAND GREY
COLORBOND TERRAIN
MONIER MARSEILLES PATTERN EARTH
BOWRAL BROWN
BOWRAL BROWN

Isabel F FERREIRA Architects 3 Summit Street Ashbury NSW 1585 04 14 272 598 isabel@ferreira.com.au www.ferreira.com.au	General Notes The Builder shall check all dimensions and levels on site prior to construction. Drawings shall not be used for construction purposes until issued for construction. Do not scale drawings. All boundaries and contours subject to survey.	Rev	Comment	Issue Date	Client	PROJECT PROPOSED ALTERATIONS AND ADDITIONS TO EXISTING DWELLING	DRAWING TITLE SHADOW DIAGRAMS WINTER SOLSTICE	SCALE AS NOTED AT A1	PROJECT NO. LOT 73 DP 13650 & LOT 11 DP 200798	PROJECT NO. 22274	DATE 28/09/2023
		B	DEVELOPMENT APPLICATION SUBMISSION	28/09/23	MR & MRS MERLINO			2	B		

SH1