
Analysis Plan

L01

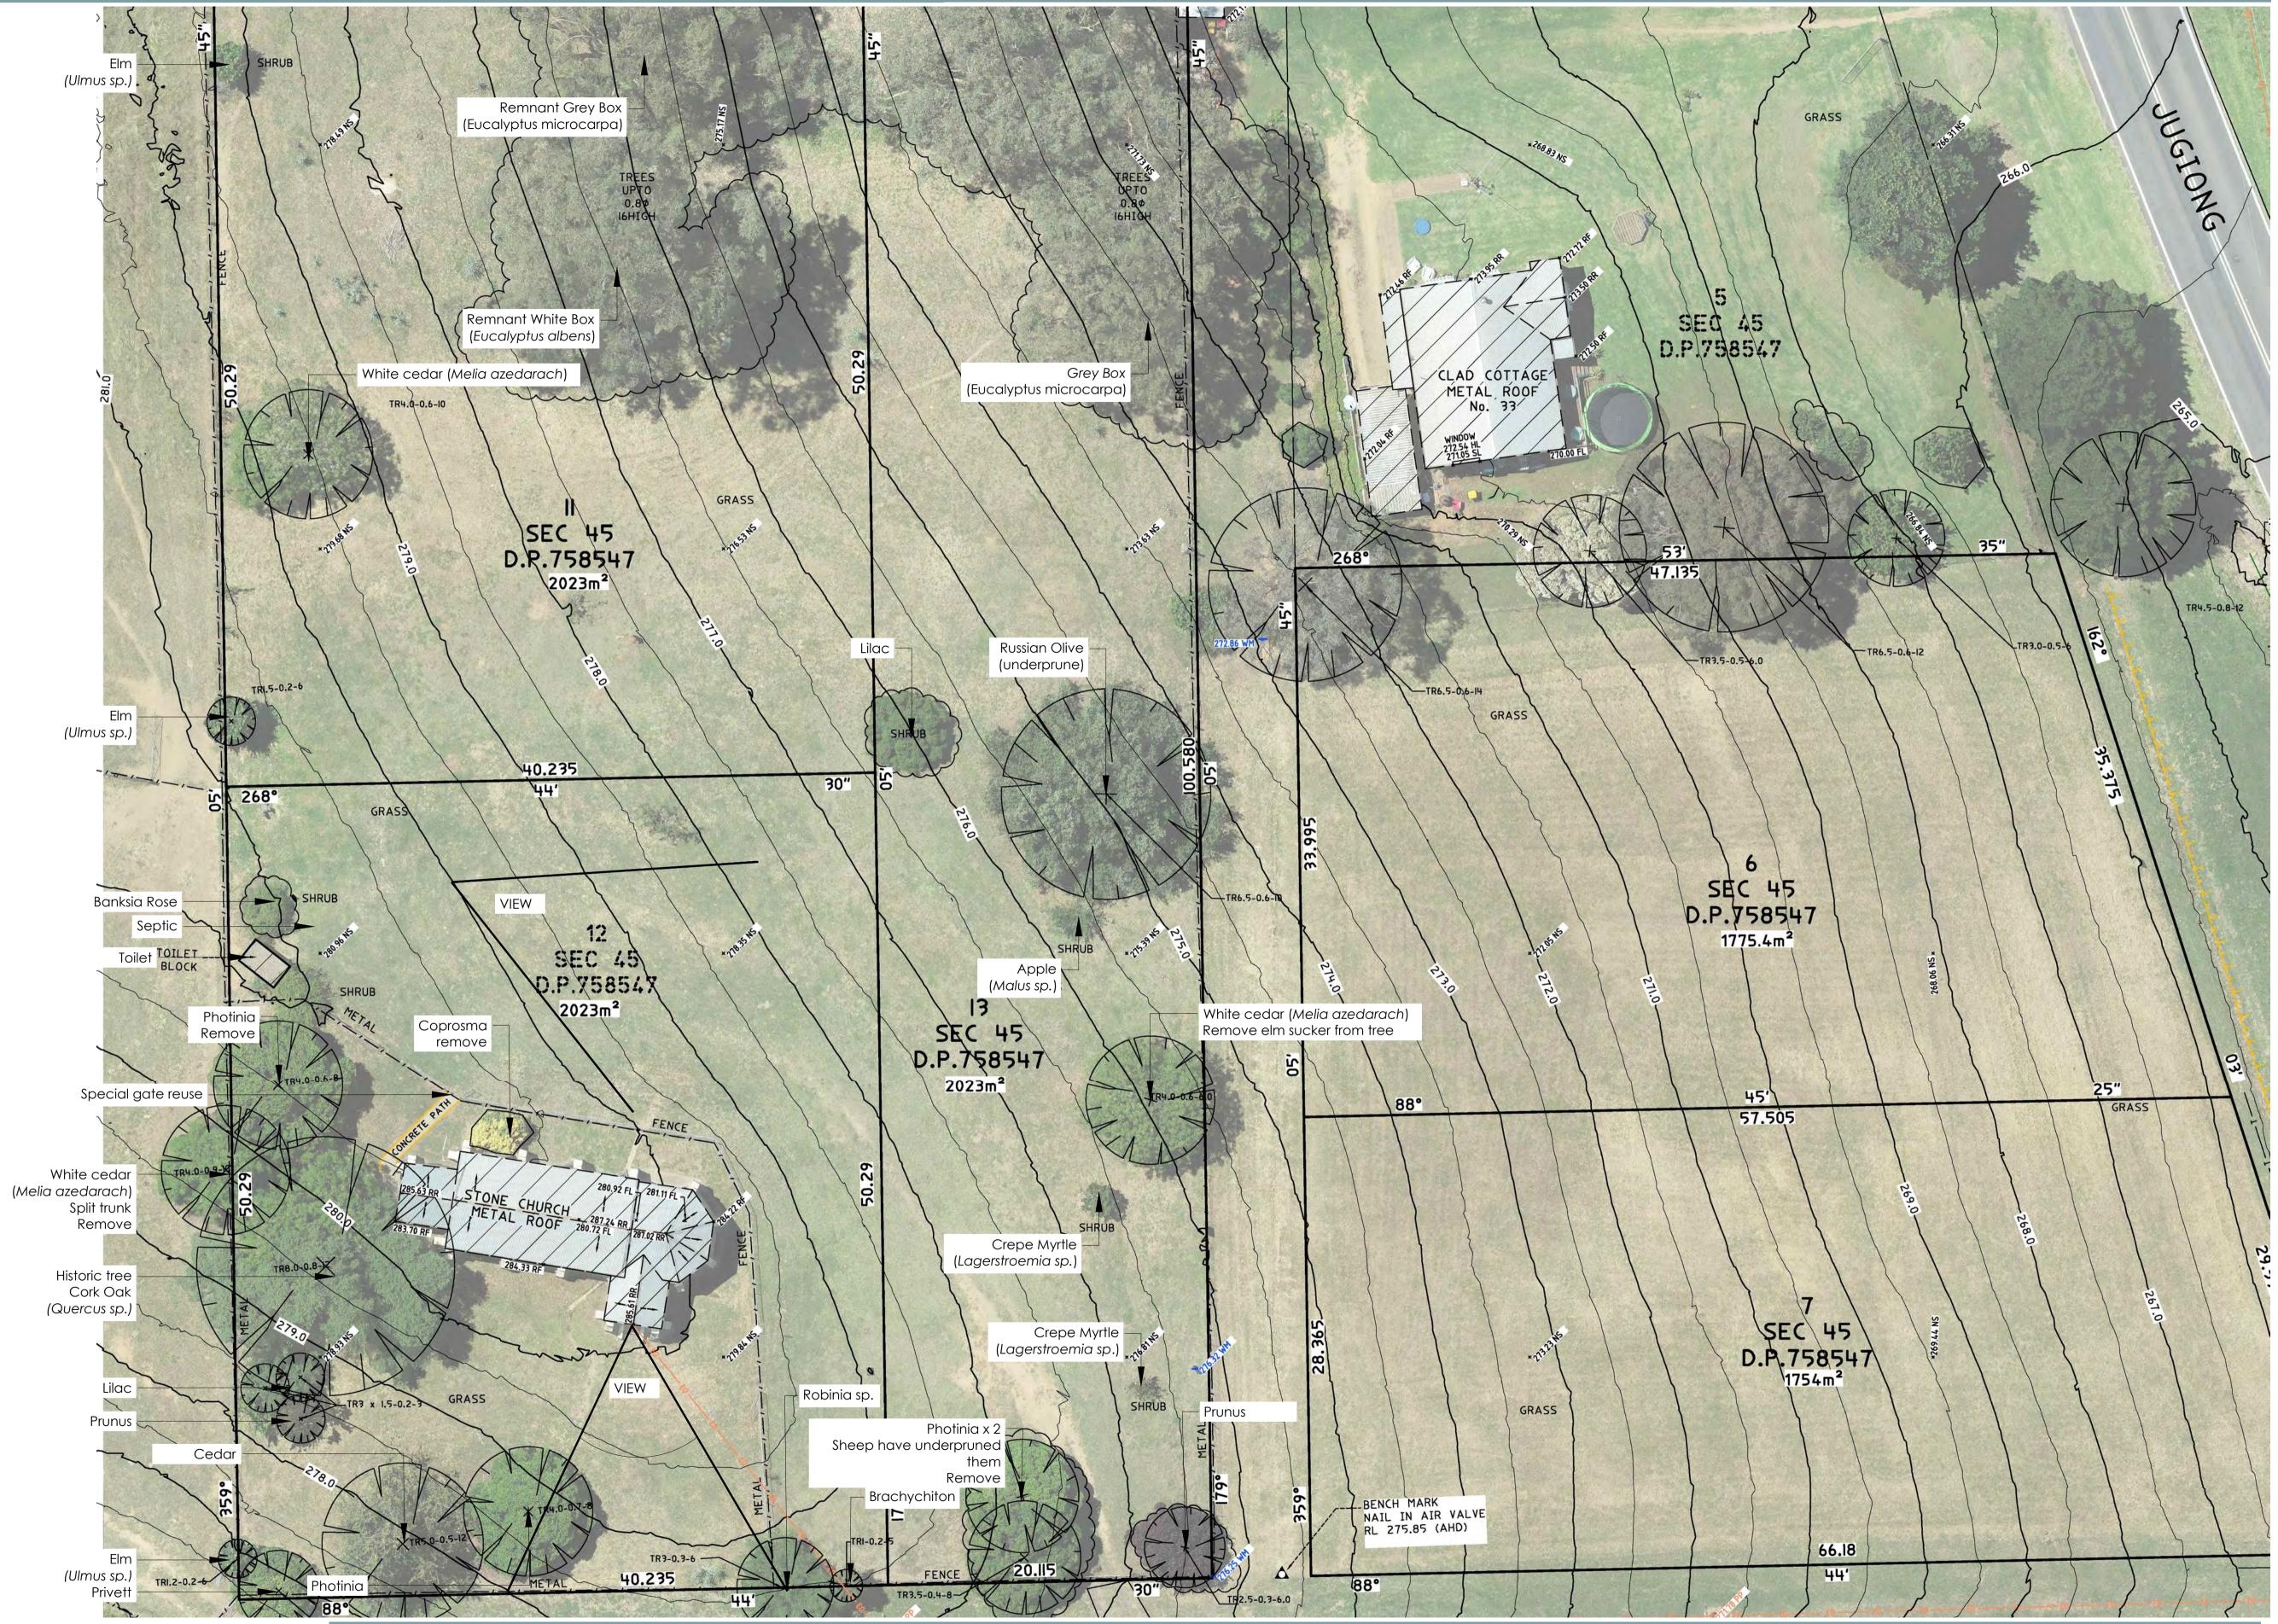

Somewhere,
LANDSCAPE ARCHITECTS, DESIGNERS AND DREAMERS

Chapel 1872 10 Parry St Jugiong NSW Wiradjuri Country

CLIENT Kim Coulter

DATE 09.05.23


PROJECT J696

SCALE 1:200 @ A1

REVISION B

STATUS Final for DA



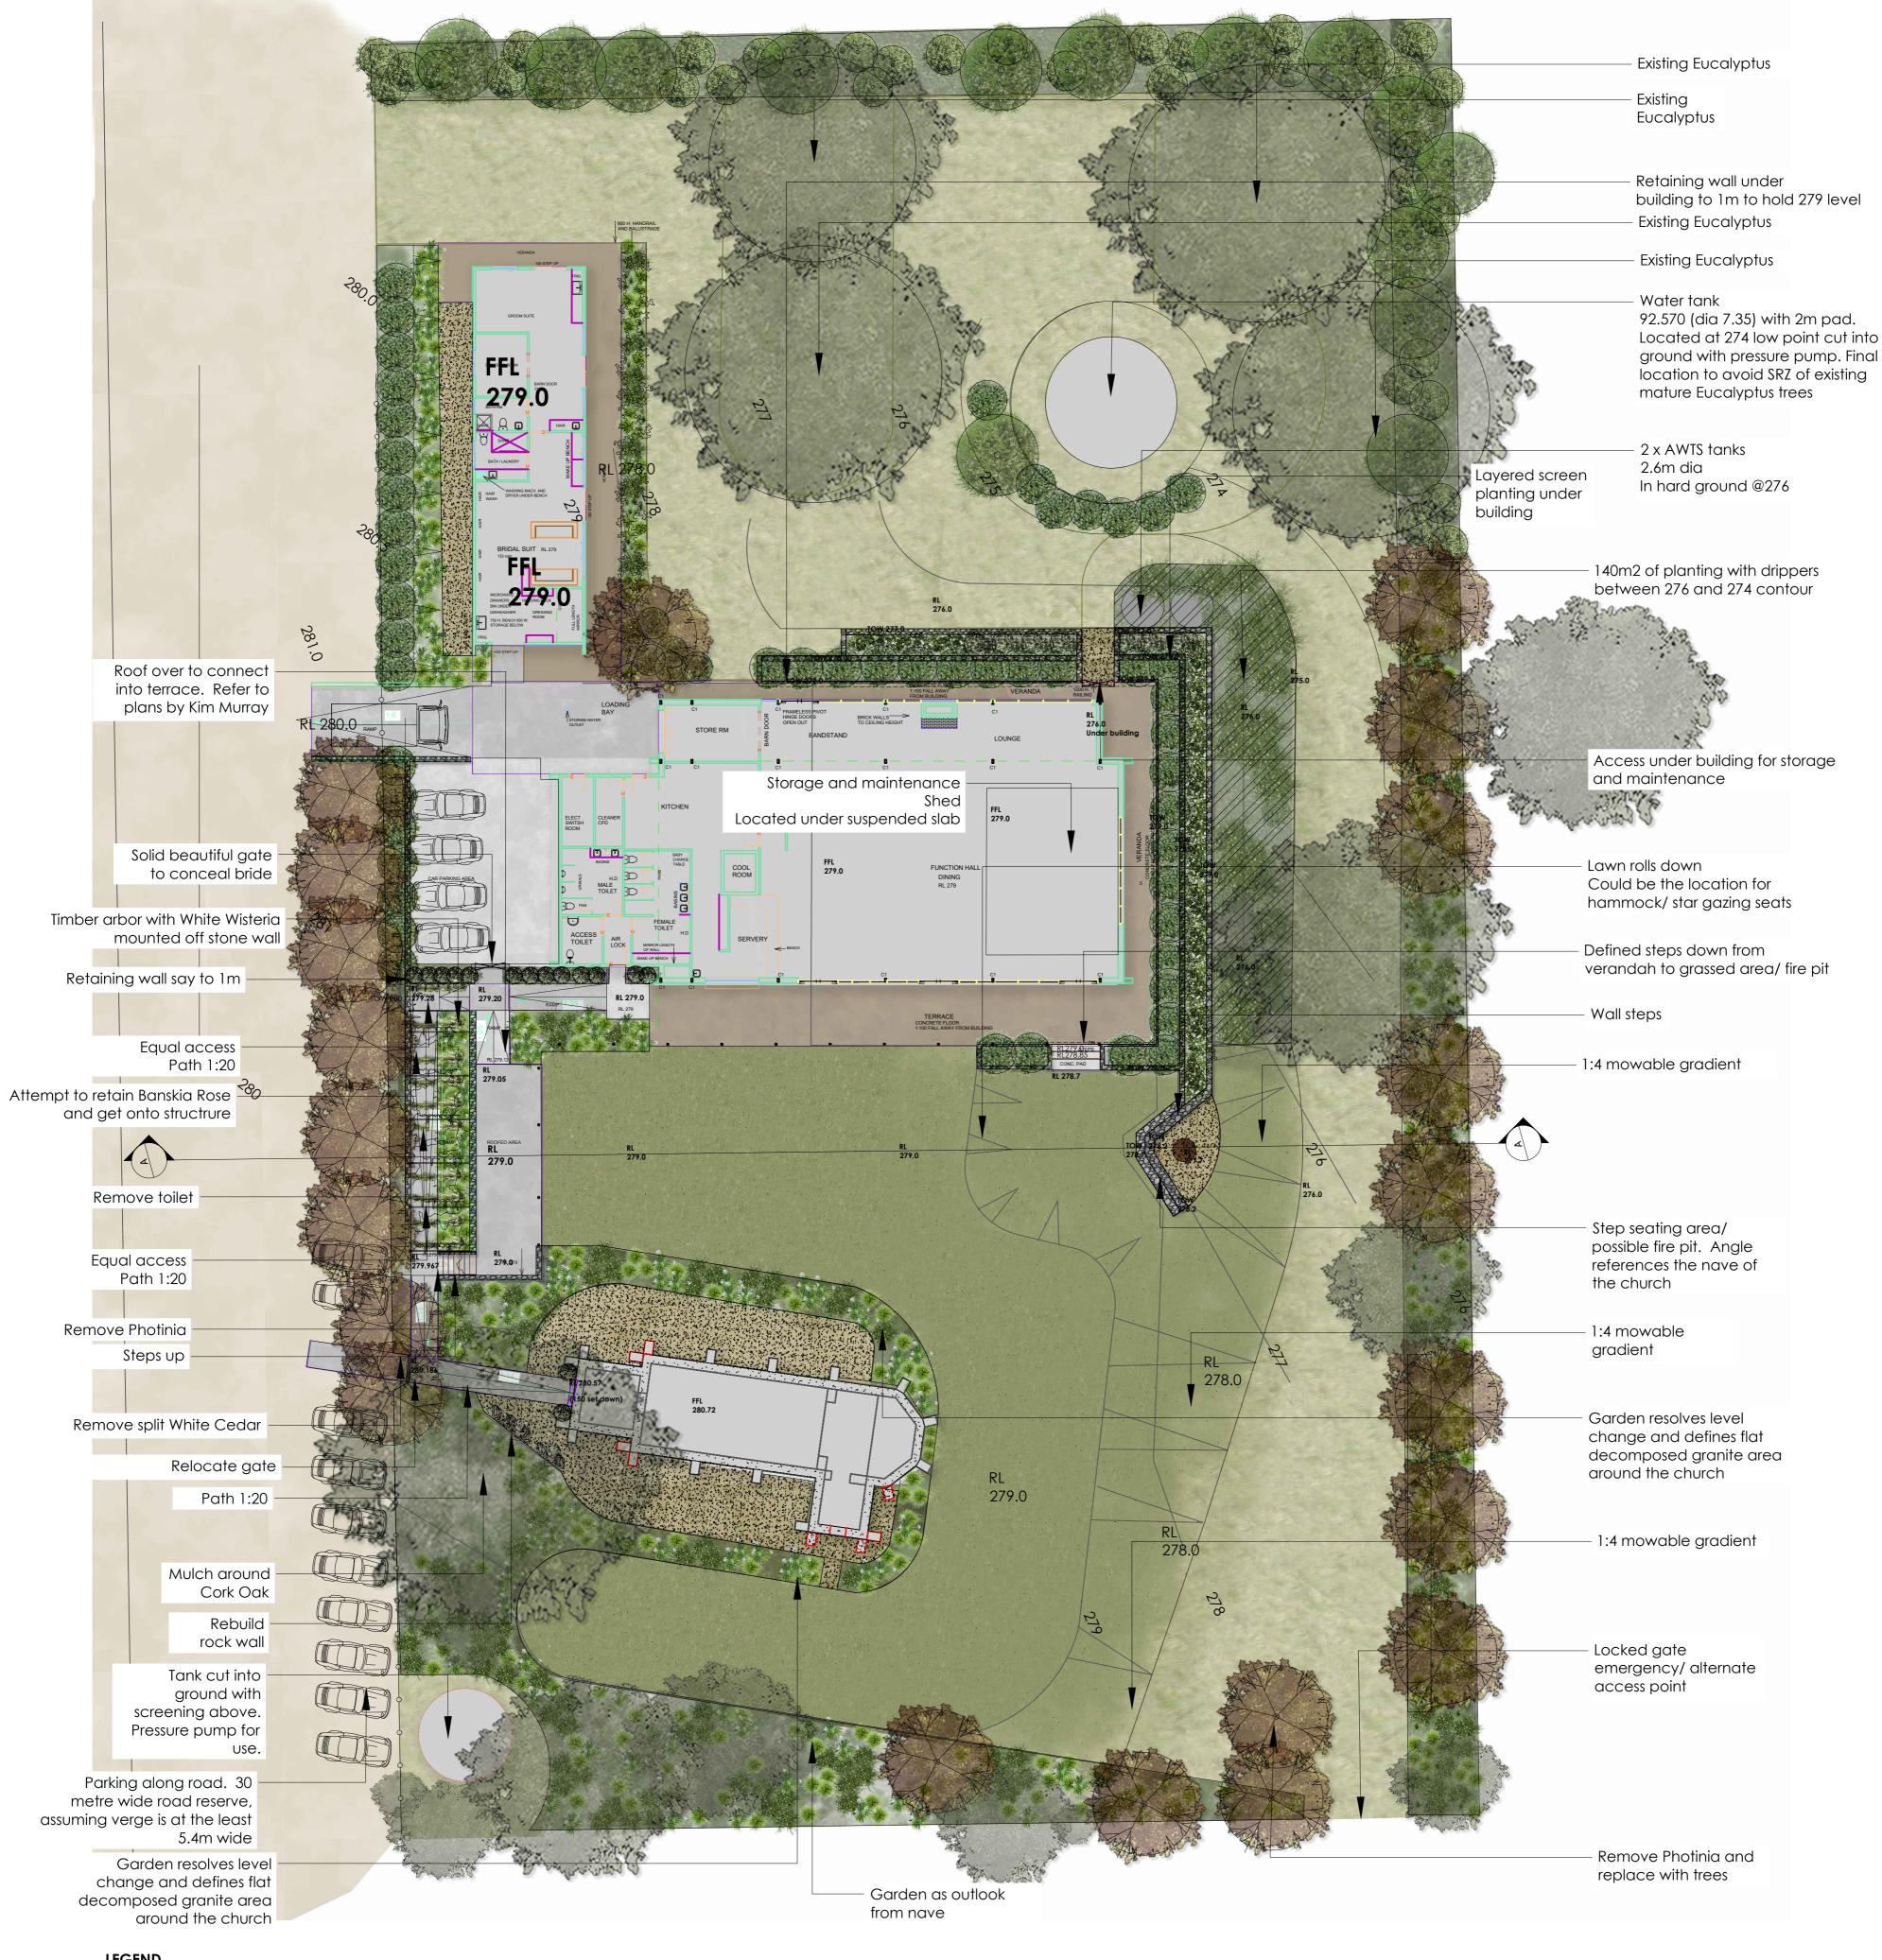

LEGEND

Existing trees retained



Existing contour level



Proposed level
Reshaping contour
RL revised level
ToW Top of wall level

FFL Finished floor level

Equal access path



1:20 gradient

Connecting path between church and



Stone wall to say 3m height Low wall to west to say 1m height



Stone steps shown as 150mm riser



Decomposed granite around church



Beautiful gate relocated
Solid gate to conceal the bride



Proposed tree

Melia azaderach Elite (Low fruiting White Cedar)
to replace removed tree
Arbutus unedo (Irish Strawberry Tree) for the builders
Olea Swan Hill (Low fruiting Olive) for the hill
Jacaranda mimosifolia (Jacaranda) depending on frosts
Paulownia tomentosa (Chinese Empress Tree) for the brides
Brachychiton populneus (Kurrajong) for the hill
Magnolia sp. (Magnolia) for Kim



Planting area

Layered, hardy country garden species. Some for foliage and flower



Lawn area irrigated

Lawn area/ rough
Existing native grasses



Lighting of landscape to be confirmed

Taps/ water connection to be confirmed

SUGGESTED SPECIES

Shrubs- Mediterranean/ neat plantings/ foliage use

Cotinus coggygria Grace (Smokebush)
Elaeagnus ebbengei (Russian Olive)
Epacris sp. (Epacris)
Eucalyptus pulverulenta Baby Blue (Baby Blue)
Laurus nobilis (Bay Tree)
Olea Piccolo (Olive)
Philotheca myoporoides 'Profusion' (Wax Flower)
Ungi molinae (Chilean Guava)
Viburnum burkwoodii (Viburnum)
Viburnum 'Dense Fence' (Viburnum)
Syringa x hyacinthiflora 'Cora Brandt' (White flowering lilac)

Endemic plantings to extend habitat and connect to remnant Eucalyptus albens (White Box) and Eucalyptus microcarpa (Grey Box) Northern and NE boundary Acacia pycnantha (Golden Wattle) Acacia decora (Western Golden Wattle) Bursaria spinosa (Bursaria) Dodonea viscosa subsp. cuneata (Hop Bush)

Small ground covers/ shrubs

Buxus microphylla var. japonica (Box hedge) Westringia Blue Gem (Native Rosemary) Rhagodia spinescens (Ground cover salt bush) Teucrium maram (Cat Thyme)

Flowering species for wedding flowers

Achillea millefolium (White Yarrow)
Alstroemeria Inticancha 'Magic White' (Peruvian Lily)
Limonium perezzi (Sea Lavender)
Pelargonium graveolens (Rose geranium)
Perovskia atriplicifolia (Russian Sage)
Salvia sp. (Flowering Sage)



Chapel 1872 10 Parry St Jugiong NSW Wiradjuri Country CLIENT Kim Coulter


DATE 09.05.23


PROJECT J696

SCALE 1:200 @ A1
REVISION I


STATUS FINAL for DA



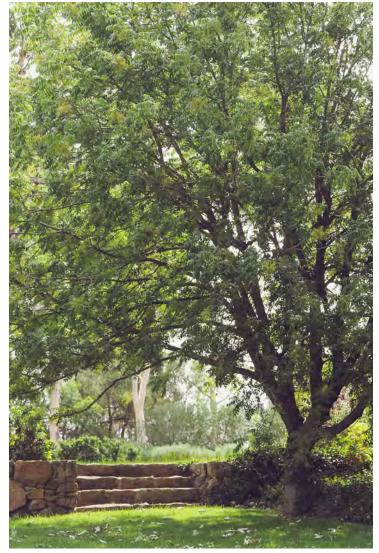

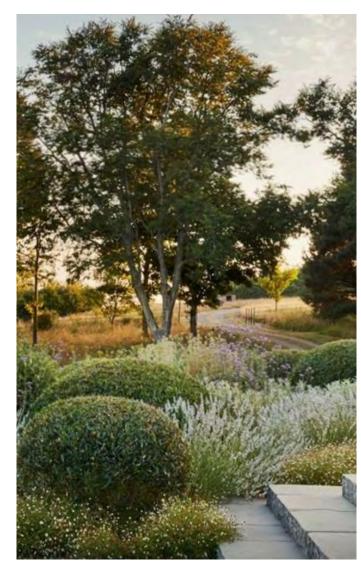



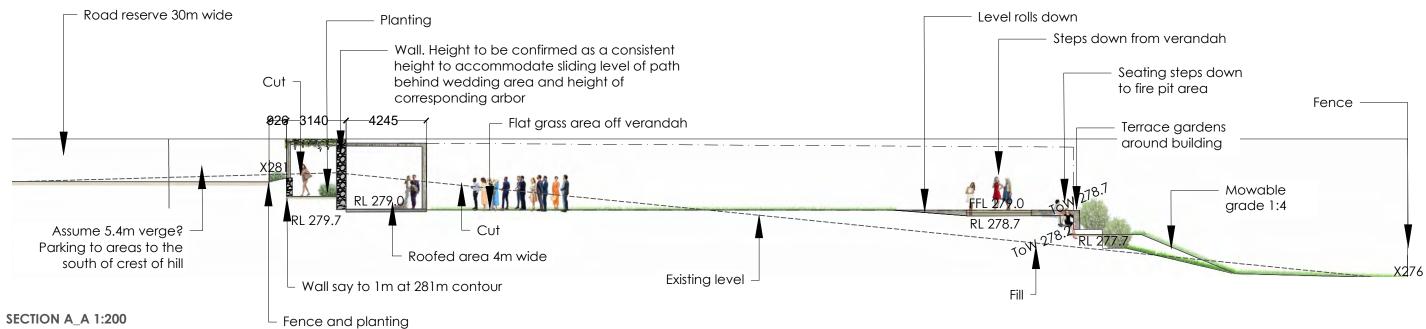

Somewhere.

LANDSCAPE ARCHITECTS, DESIGNERS AND DREAMERS

SECTIONS

Chapel 1872 10 Parry Street Jugiong Wiradjuri Country

 CLIENT
 Kim

 DATE
 09.05.23

 PROJECT
 J696

SCALE NA
REVISION F
STATUS Final for DA

PLANTING PALETTE LO4



Somewhere.

LANDSCAPE ARCHITECTS, DESIGNERS AND DREAMERS

Chapel 1872 10 Parry Street Jugiong Wiradjuri Country

CLIENT Kim

DATE 09.05.23

PROJECT J696

SCALE NA
REVISION A
STATUS Final for DA