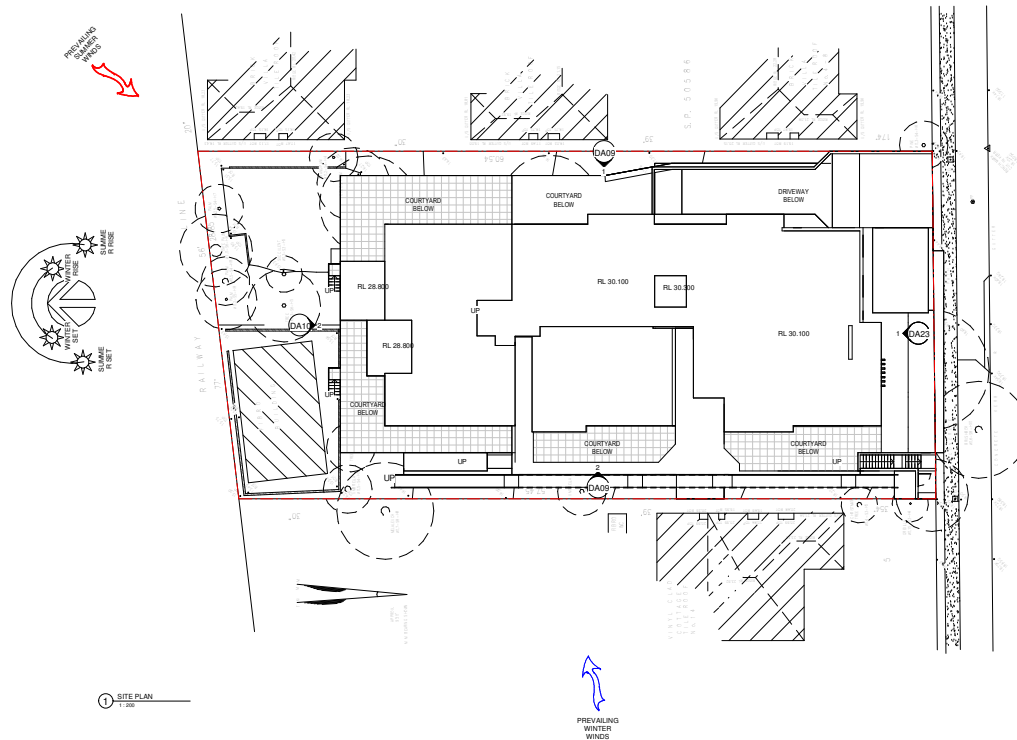


COLIN DE LORE & ASSOC. PTY. LTD.
ARCHITECT x DESIGNER

SUITE 303, LEVEL 3, 398 BANKSTOWN NSW 2200
TEL: 9796 3450 FAX: 9708 1002 MOBILE: 0411 544 320
EMAIL: colindelore2@optusnet.com.au

NOT FOR CONSTRUCTION

Scale 1 : 200 @ A1

0 1m 2m 4m 8m



REV	DESCRIPTION	DATE
A	ISSUE FOR COMMENT	22 Aug 2023
B	EXTERNAL RAMP AND ENTRY LEVEL ADJUSTMENT	23 Aug 2023
C	ACCESSIBILITY AMENDMENT	08 Sep 2023
E	FOR REVIEW	14 Sep 2023
F	FOR REVIEW	22 Sep 2023
G	FOR REVIEW	26 SEP 2023
H	FOR DA	13 OCT 2023

CLIENT
SILLVUE PTY LTD



PROJECT
10-12 PARNALL AVENUE PADSTOW

SHEET
SITE ANALYSIS

Date JUL 2023
Scale @ A1 1 : 200
Revision H

Job Number
2019-125

Drawing number
DA01

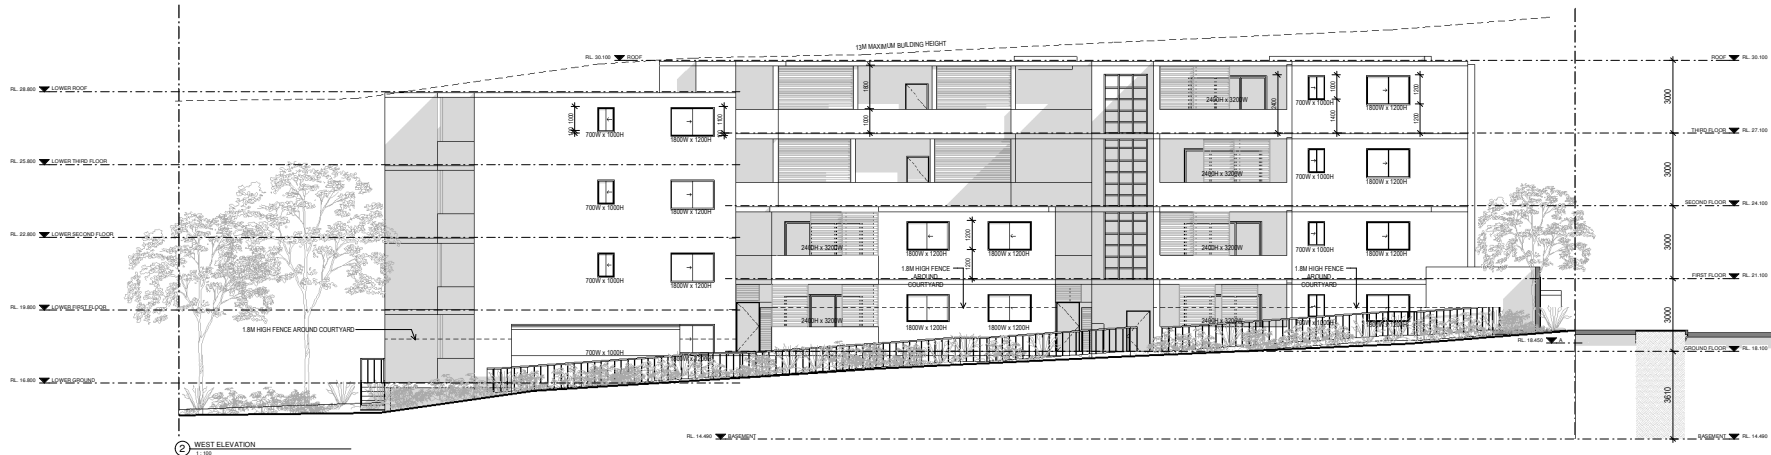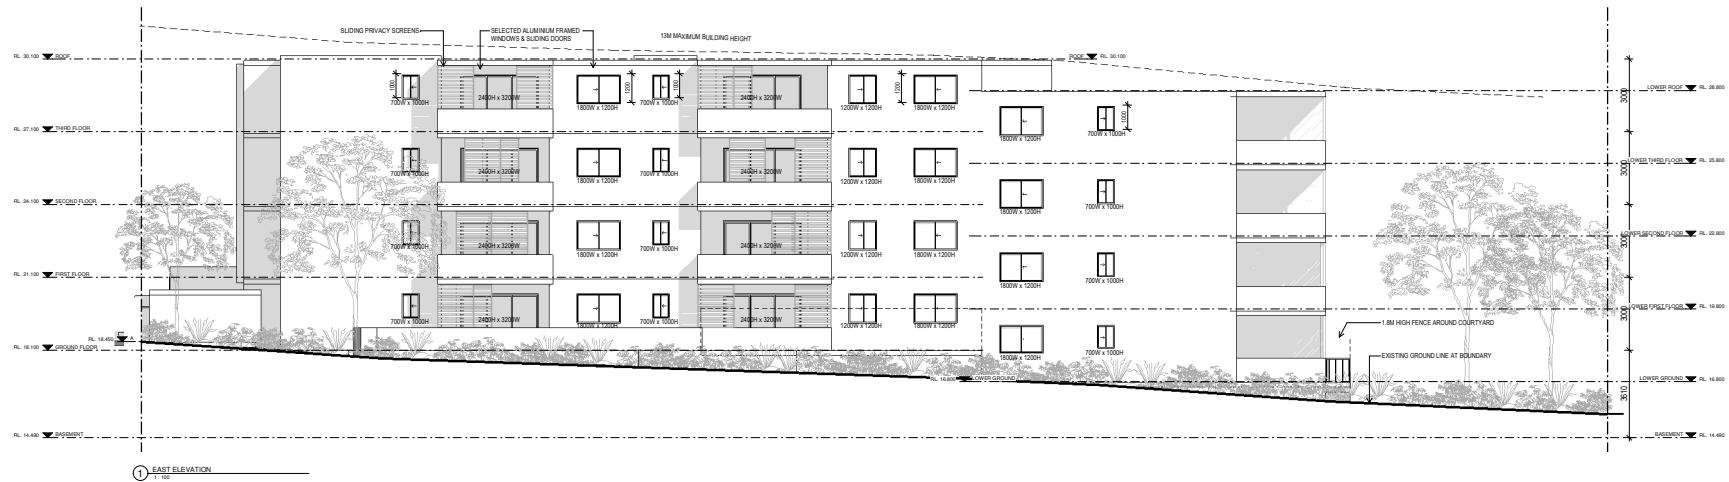

COLIN DE LORE & ASSOC. PTY. LTD.
ARCHITECT x DESIGNER

SUITE 303, LEVEL 3, 398 BANKSTOWN NSW 2200
TEL: 9796 3450 FAX: 9708 1002 MOBILE: 0411 544 320
EMAIL: colindelore2@optusnet.com.au

NOT FOR CONSTRUCTION

Scale 1 : 100 @ A1
0 0.5m 1m 2m 4m

REV	DESCRIPTION	DATE
A	ISSUE FOR COMMENT	22 Aug 2023
B	EXTERNAL RAMP AND ENTRY LEVEL ADJUSTMENT	23 Aug 2023
C	ACCESSIBILITY AMENDMENT	08 Sep 2023
E	FOR REVIEW	14 Sep 2023
F	FOR REVIEW	22 Sep 2023
G	FOR REVIEW	26 Sep 2023
H	FOR DA	13 OCT 2023

CLIENT
SILLVUE PTY LTD



PROJECT
10-12 PARMAL AVENUE PADSTOW

SHEET
ELEVATIONS

Date JUL 2023
Scale @ A1 1 : 100
Revision H

Job Number
2019-125

Drawing number
DA09

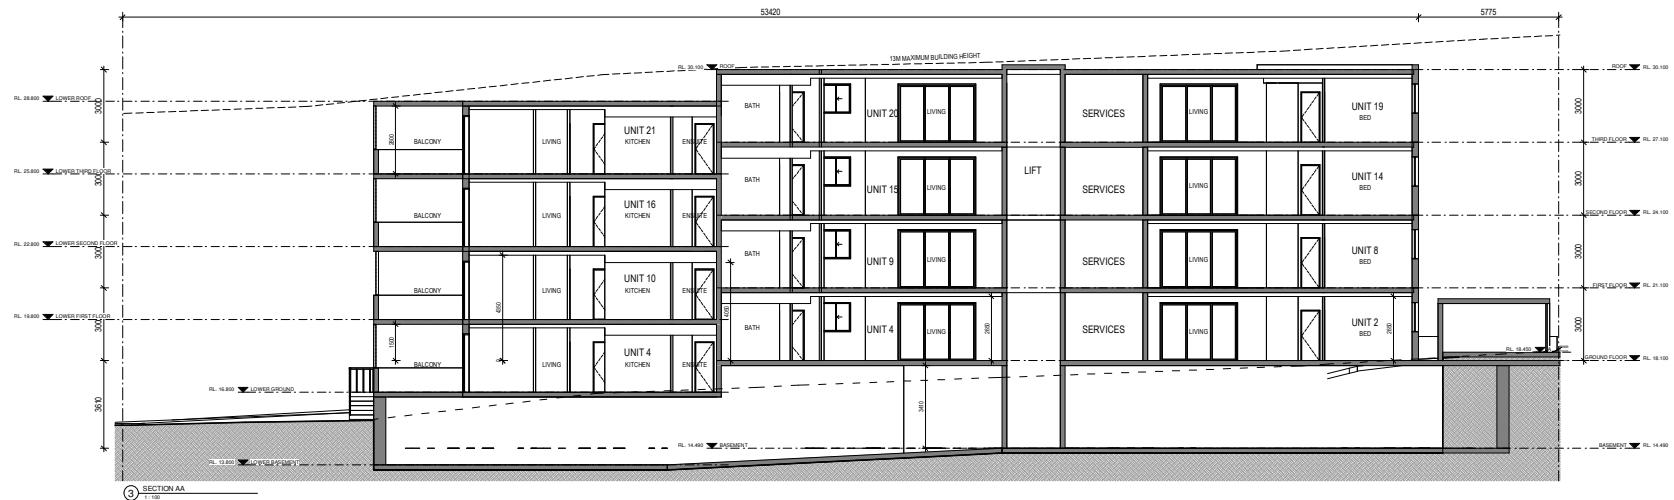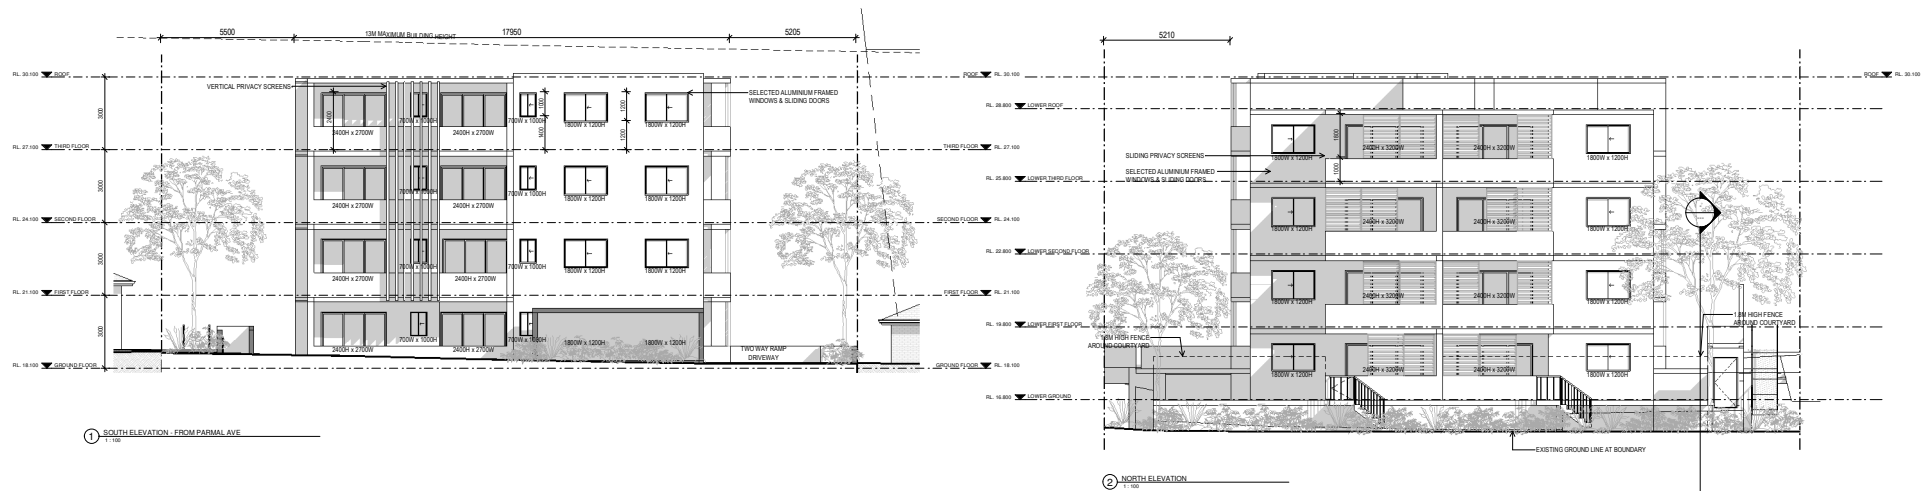

COLIN DE LORE & ASSOC. PTY. LTD.
ARCHITECT x DESIGNER

SUITE 303, LEVEL 3, 398 BANKSTOWN NSW 2200
TEL: 9796 3450 FAX: 9708 1002 MOBILE: 0411 544 320
EMAIL: colindelore2@optusnet.com.au

NOT FOR CONSTRUCTION

Scale 1 : 100 @ A1
0 0.5m 1m 2m 4m

REV	DESCRIPTION	DATE
A	ISSUE FOR COMMENT	22 Aug 2023
B	EXTERNAL RAMP AND ENTRY LEVEL ADJUSTMENT	23 Aug 2023
C	ACCESSIBILITY AMENDMENT	08 Sep 2023
E	FOR REVIEW	14 Sep 2023
F	FOR REVIEW	22 Sep 2023
G	FOR REVIEW	26 Sep 2023
H	FOR DA	13 OCT 2023

CLIENT
SILLVUE PTY LTD

PROJECT
10-12 PARMAL AVENUE PADSTOW

SHEET
ELEVATIONS & SECTION

Date JUL 2023
Scale @ A1 1 : 100
Revision H

Job Number
2019-125

Drawing number
DA10