





ALUMINIUM SLIDING WINDOWS & DOORS. DARK GREY FINISH

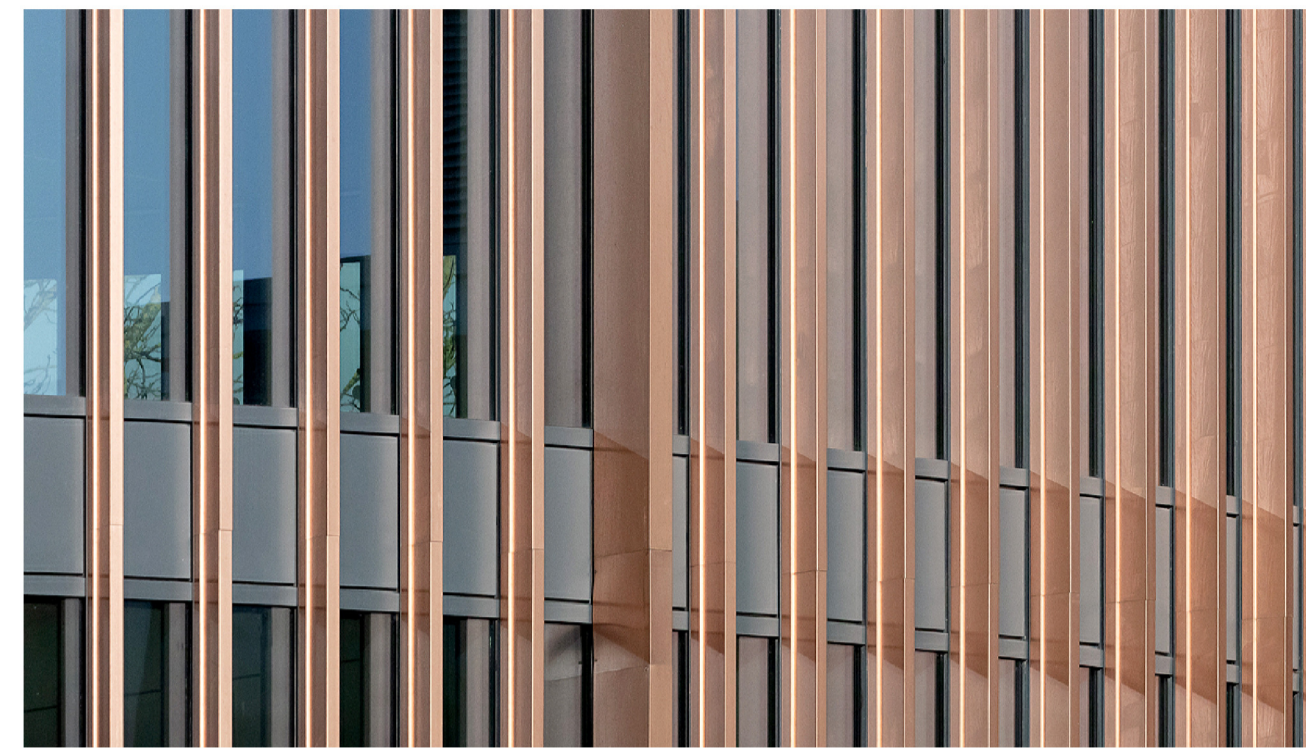

ALUMINIUM FACADE BATTENS. DULUX POWDERCOAT FLAME RED FINISH

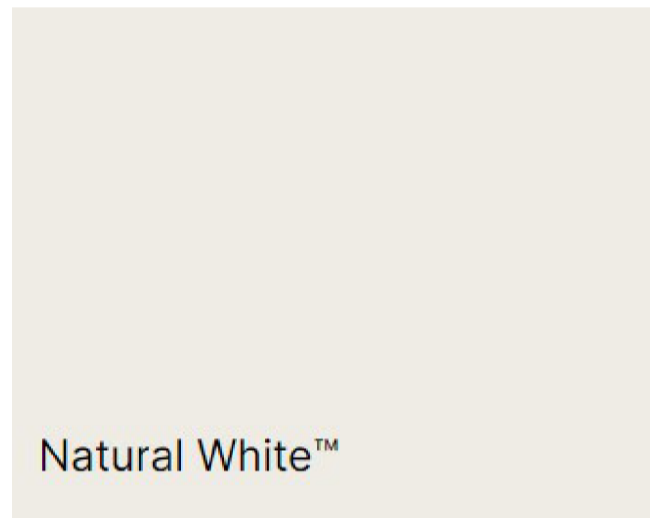

Natural White™
RENDER & PAINT FINISH. DULUX NATURAL WHITE





Timeless Grey
RENDER & PAINT FINISH. DULUX NATURAL WHITE



1 STREET ELEVATION
1:100

ALUMINIUM BATTEN DOORS TO BIN STORAGE. FAUX TIMBER FINISH.

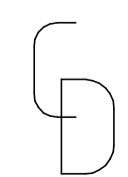
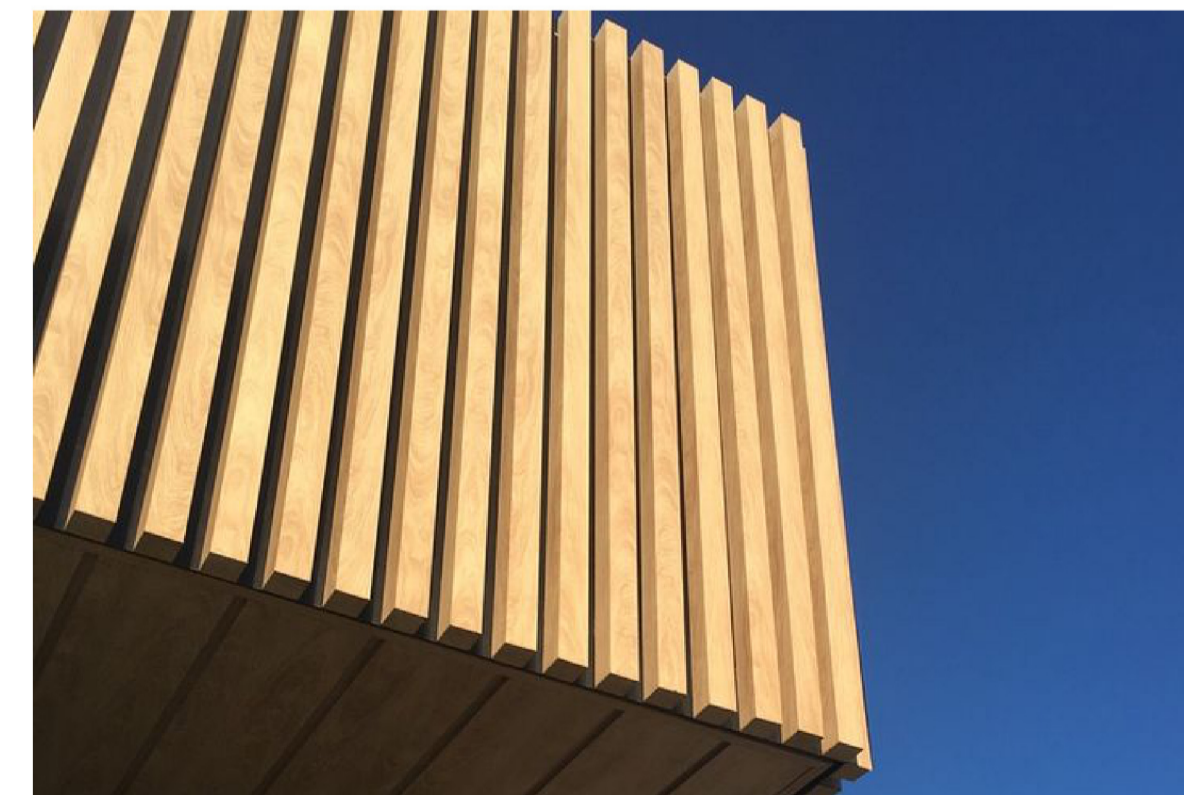


COLIN DE LORE & ASSOC. PTY. LTD.
ARCHITECT × DESIGNER

SUITE 303, LEVEL 3, 398 BANKSTOWN NSW 2200
TEL: 9796 3450 FAX: 9708 1002 MOBILE: 0411 544 320
EMAIL: colindelore2@optusnet.com.au

NOT FOR CONSTRUCTION

Scale 1 : 100 @ A1

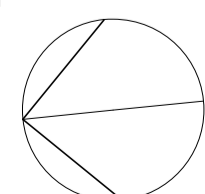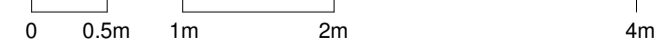

REV	DESCRIPTION	DATE

CLIENT
SILLVUE PTY LTD

PROJECT
10-12 PARMAL AVENUE PADSTOW

SHEET
MATERIALITY

Date JUL 2023
Scale @ A1 1 : 100
Revision

Job Number
2019-125

Drawing number
DA23