
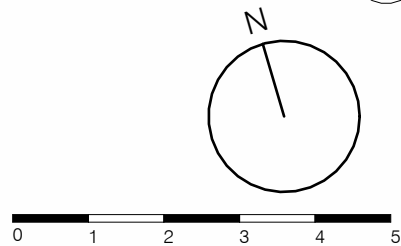
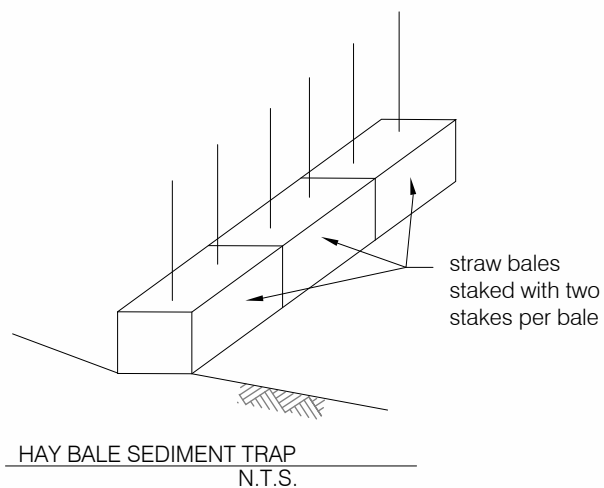
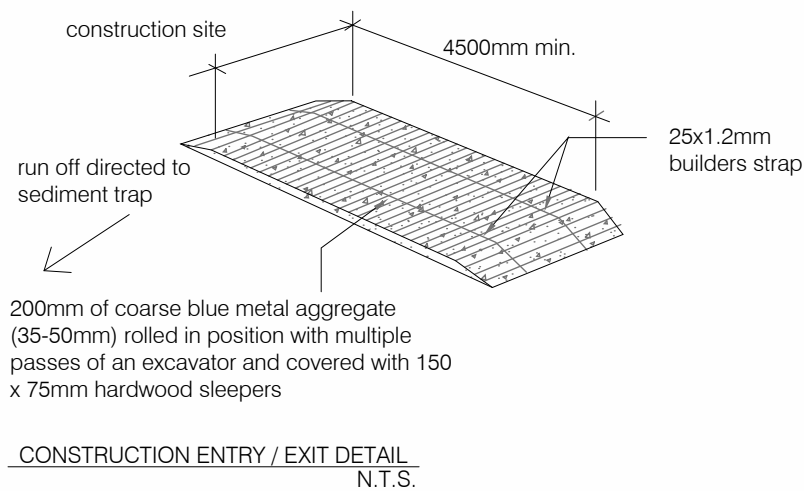



Driveway section

2 — DRIVE
1 : 25

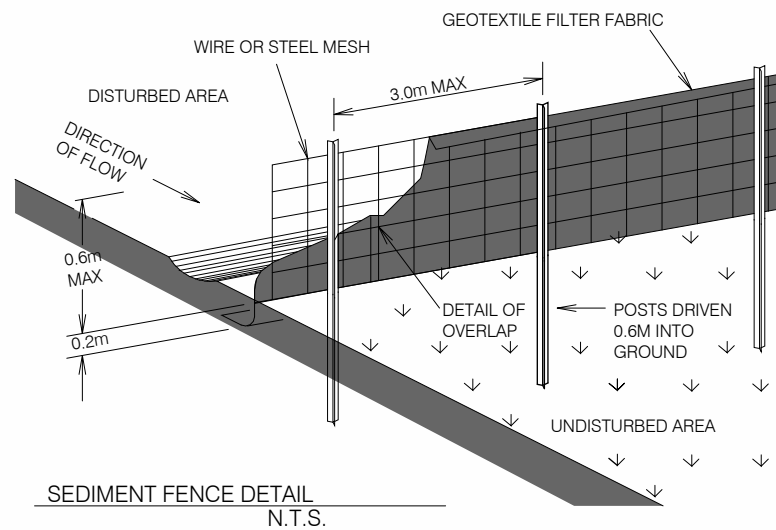


Street elevation

3 Street
1 : 200

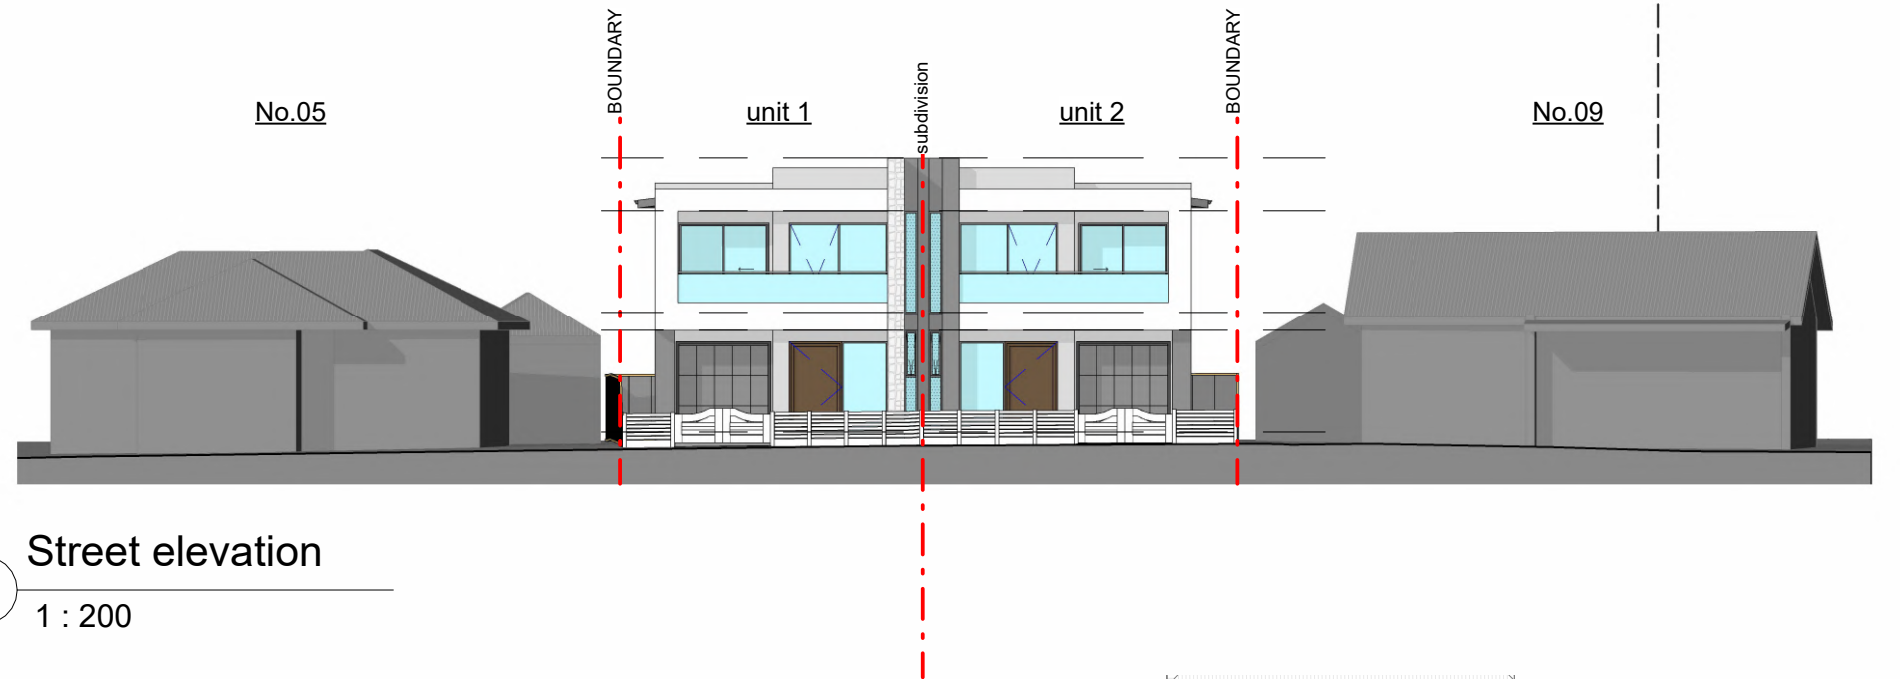

Sediment plan

1 ————— 1 : 200

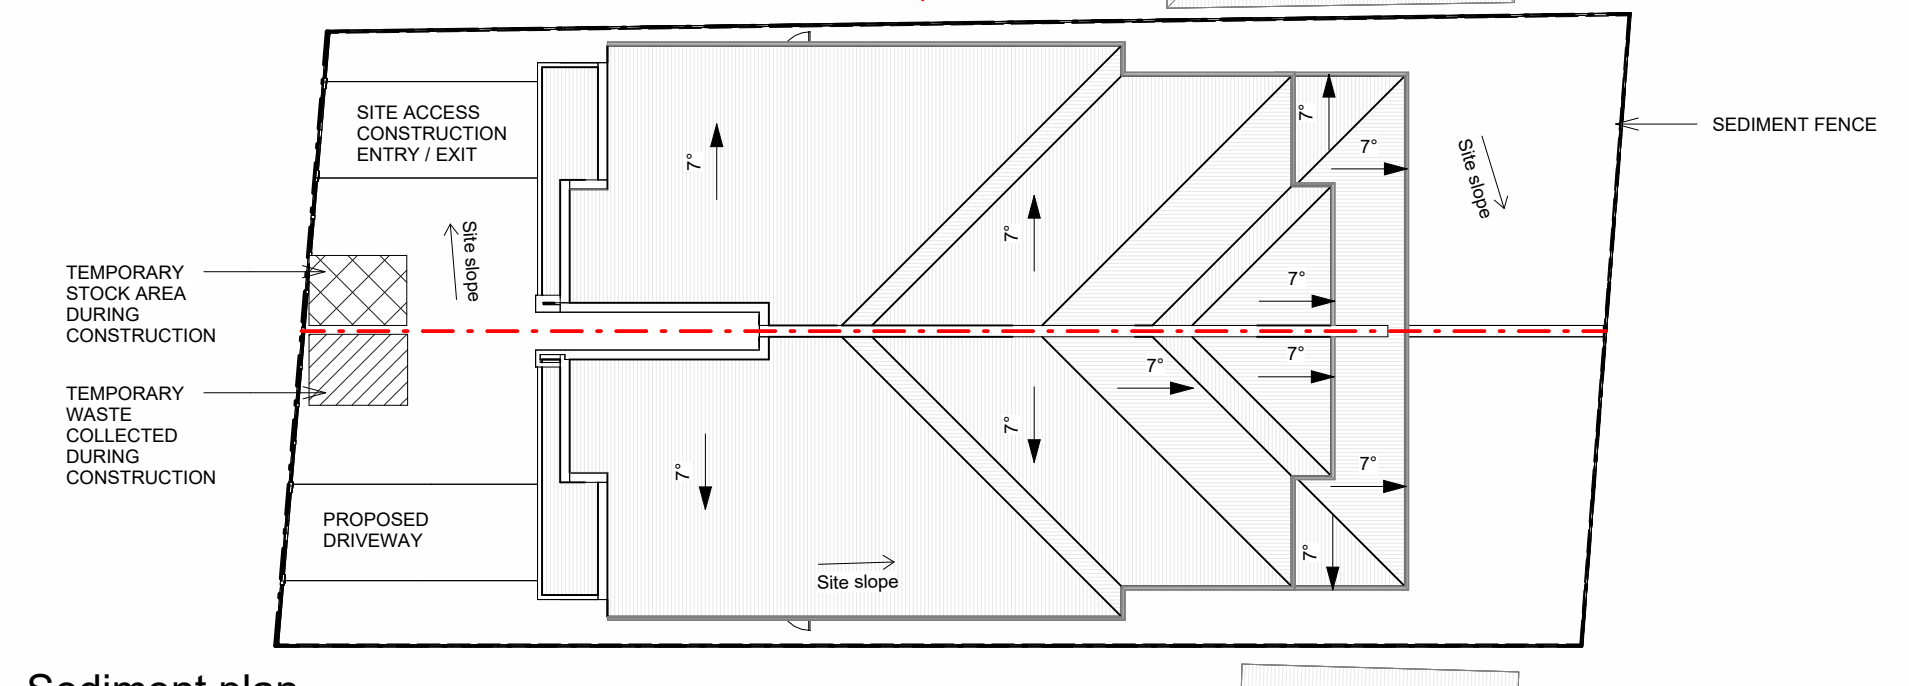[illegible]