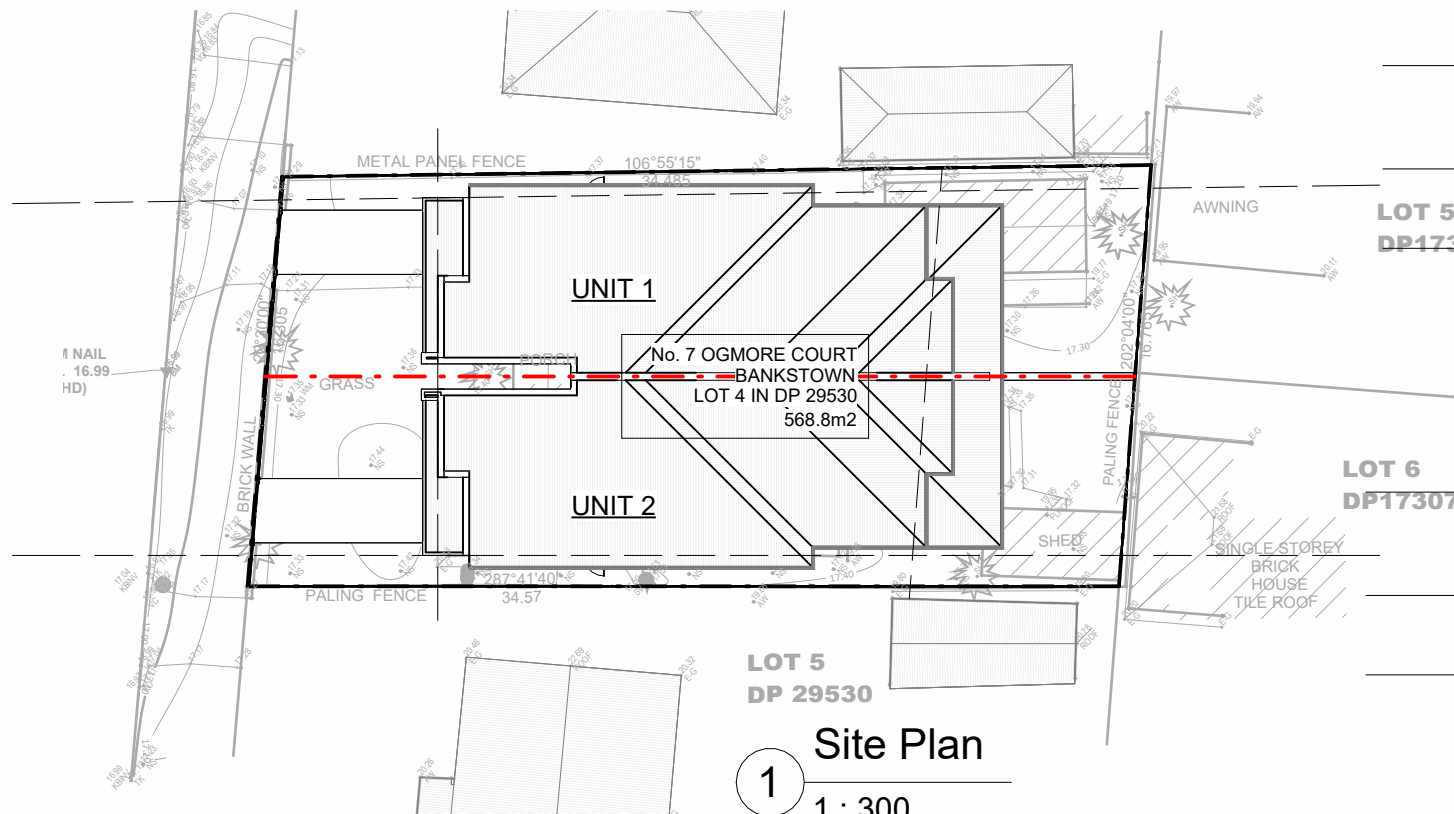


issue	rev	date	description	remember	about	HARRYDESIGNSTUDIO PTY LTD ABN 68814733204 add 2/ 36 boronia st, kensington, nsw 2033 phone +61 490 334 341 email info@harrydesignstudio.com website www.harrydesignstudio.com bdda acc. no 6602	 bdda ACCREDITED BUILDING DESIGNER	drawing	project	NOTIFICATION PLAN	NO01 scale N:800 @ A3 plotdate revision 202310	job no	drawing no
-------	-----	------	-------------	----------	-------	--	---	---------	---------	---------------------------------	---	--------	------------