

SCHEDULE OF CHANGES TO THE SCHEME


DP

Z
DP 000000

BOUNDARIES ARE NOT FENCED UNLESS SHOWN OTHERWISE.

1
DP 286894P
COMMUNITY
PROPERTY

1
DP 270580
COMMUNITY
PROPERTY

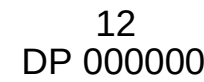

13
DP 000000

16
DP 286149

RM DH&W FOUND
(DP270580)
119°09'40" 7.55

RM DH&W FOUND
(DP270580)
292°46'40" 4.1

14
DP 000000

SM 81647 FD (C
(ESTABLISHED)
25°19'40" 10.1
8.08
100°09'40"

M G.I PIPE FOUND
(DP270580)
298°01'40" 0.67

10(PT)
DP 270580

11
DP 270580

11
DP 270580

15
DP 000000

DIAGRAM 3


REDUCTION RATIO 1:400



REFERENCE MARKS			
CNR	BEARING	DIST.	FROM
A	00°00'00"	0.00	RM G.I PIPE PLACED
B	00°00'00"	0.00	RM G.I PIPE PLACED
C	00°00'00"	0.00	RM G.I PIPE PLACED
D	00°00'00"	0.00	RM DH&W PLACED
	00°00'00"	0.00	RM DH&W PLACED

DP

DETAIL PLAN

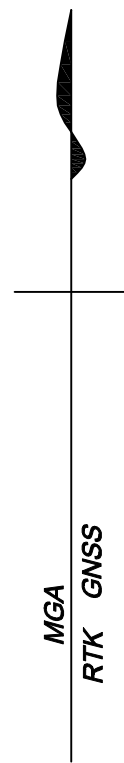


NOTES

- (F) - EASEMENT FOR WALKWAY VAR. WIDE - DP270580
- (G) - EASEMENT FOR WALKWAY 1.18m WIDE -DP270580
- (H) - EASEMENT FOR WALKWAY VARIABLE WIDTH- DP270580
- (I) -EASEMENT FOR ACCESS 4m WIDE - DP 270580
- (J) -EASE FOR WALKWAY VARIABLE WIDTH- DP 270580
- (K) - EASEMENT FOR ACCESS 3.4m WIDE & VAR.- DP270580
- (L) - EASEMENT FOR ACCESS 3.4M WIDE & VAR. - DP270580
- (O) - EASEMENT FOR ACCESS 6.4 WIDE & VAR - DP270580
- (P) - EASEMENT FOR ACCESS 3.98M WIDE & VAR. - DP270580
- (R) - EASEMENT FOR ACCESS VARIABLE WIDTH - DP270580
- (S) - RIGHT OF ACCESS VARIABLE WIDTH - DP270580
- (NN) -EASEMENT FOR REPAIRS VARIABLE WIDTH - DP270580
- (OO) -EASEMENT FOR UNDERGROUND ELECTRICITY PURPOSE VARIABLE WIDTH - DP 270580
- (VV) - EASEMENT FOR SERVICES 4m WIDE VARIABLE - DP270580
- (XX) - EASEMENT FOR MULTIPURPOSE ELECTRICITY SERVICES VARIABLE WIDTH - DP 270580
- (ZZ) -EASEMENT FOR UNDERGROUND ELECTRICITY PUPOSES 4m WIDE & VARIABLE - DP 270580
- (E1) - RIGHT OF ACCESS VARIABLE WIDTH - DP 1229194
- (E2) -EASEMENT FOR DRAINAGE OF SEWERAGE VARIABLE WIDTH - DP 1229194
- (E3) -EASEMENT FOR SERVICES VARIABLE WIDTH - DP 1229194
- (E4) -EASEMENT FOR WATER SUPPLY VARIABLE WIDTH - DP 1229194
- (E5) -EASEMENT FOR DRAINAGE OF WATER VARIABLE WIDTH - DP 1229194
- (VV) - EASEMENT FOR SERVICES 4 METERS WIDE & VARIABLE - DP 270580
- (ZZ) - EASEMENT FOR UNDERGROUND ELECTRICITY PURPOSE 4 METERS WIDE & VAR - DP 270580
- (TT) -RIGHT FOR ACCESS 4 METRES WIDE & VAR (DP 270580)
- (FFF) - LAND EXCLUDES MINERALS - CROWN GRANT
- (DDD) -BENEFITED BY EASEMENT FOR ACCESS VARIABLE WIDTH (DP1124204)
-BENEFITED BY EASEMENT FOR WATER SUPPLY 10 WIDE (DP774750)

ROAD WIDTHS, OFFSETS & CONNECTIONS ARE NOT TO SCALE.

BOUNDARIES ARE NOT FENCED UNLESS SHOWN OTHERWISE.

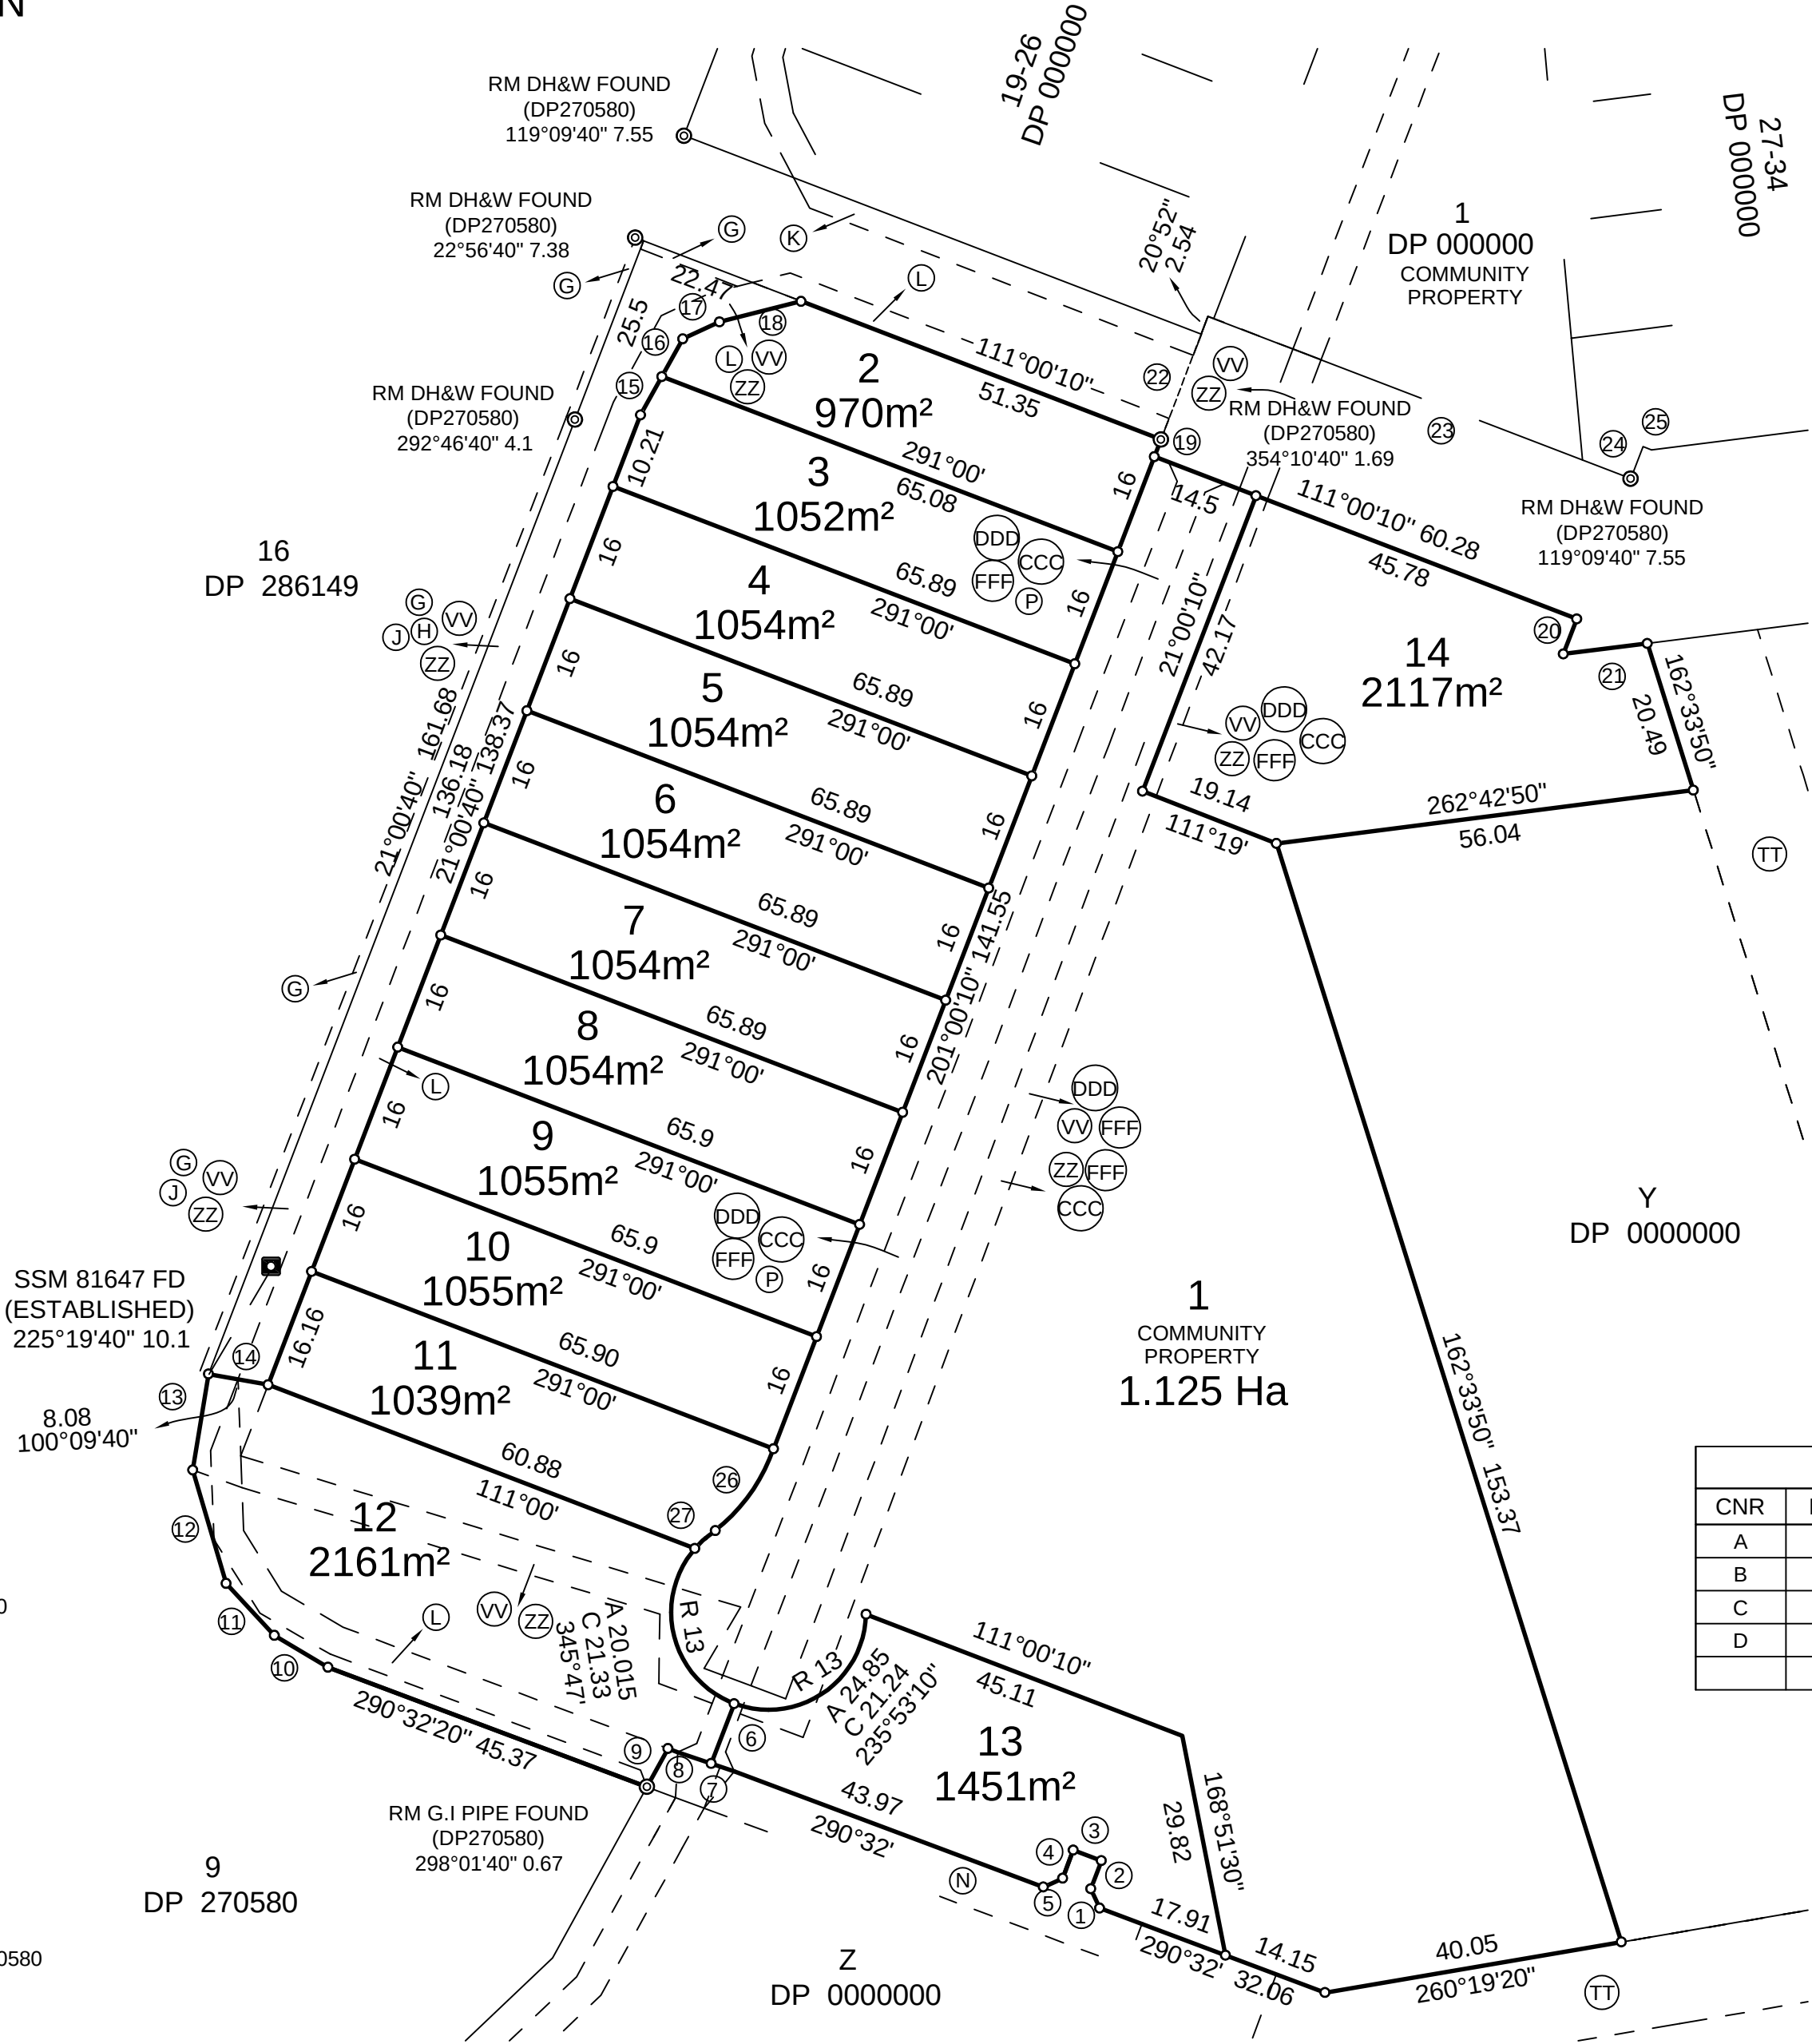

SHORT LINE TABLE		
NO.	BEARING	DIST.
1	335°32'40"	2.83
2	20°32"	4
3	290°32'	4
4	200°32'	4
5	245°31'40"	2.83
6	21°00"	8.51
7	288°53'50"	3.24
8	288°53'50"	6.1
9	208°51'40"	5.82
10	300°46'40"	8.31
11	317°05'40"	9.44
12	343°36'40"	15.75
13	9°17'40"	12.95
14	100°09'50"	8.075
15	29°01'40"	5.845
16	29°01'40"	5.745
17	65°06'40"	5.39
18	75°54'40"	11.21
19	201°00'10"	2.45
20	201°00'10"	5
21	82°50'40"	11.27
22	20°51'20"	15
23	110°59'40"	60.32
24	21°00'10"	4.57
25	290°59'40"	1.2
26	215°25'00"	C13.37
	A13.54	R25
27	228°56'10"	C3.63
	A3.64	R13

REFERENCE MARKS			
CNR	BEARING	DIST.	FROM
A	00°00'00"	0.00	RM G.I PIPE PLACED
B	00°00'00"	0.00	RM G.I PIPE PLACED
C	00°00'00"	0.00	RM G.I PIPE PLACED
D	00°00'00"	0.00	RM DH&W PLACED
	00°00'00"	0.00	RM DH&W PLACED

SURVEYOR Name: ANDREW J MOTT Date: 17/04/2023 Reference: 21236/04.1	PLAN OF SUBDIVISION OF LOT X DP 000000	L.G.A.: MURRAY RIVER Locality: MOAMA Reduction Ratio: 1: 800 Lengths are in metres	Registered	DP
--	--	---	------------	----