


PLANT SCHEDULE				
CODE	BOTANIC NAME	COMMON NAME	HEIGHT/POT SIZE	QTY
CG	Casuarina Glauca	Swamp She Oak	8m+/45L	2
AL	Allocasuarina Littoralis	Black She Oak	6m+/35L	2
CG	Corymbia Gummifera	Red Bloodwood	3-15m/75L	0
BM	Backhousia Myrtifolia	Grey Murtie	2.5-4m/4.5L	0
BS	Bursaria Spinosa	Blackthorn	2-3m/4.5L	29
PR	Pittosporum Revolutum	Hairy Pittosporum	1-2m/3.5L	0
EP	Epacris Purpurascens	Little Tern	1-1.5m/2.5L	12
PV	Pultenaea Villosa	Hairy Bush Pea	1-1.5m/1.5L	0

LANDSCAPE RATIO:
REQUIRED (min.): 45% Between dual occupancy and the primary frontage.
Proposed for DWELLING 43: 39.28m² 58.39%
Proposed for DWELLING 43A: 30.15m² 45.39%

- LEGEND:**
- MIN. 2000L RAINWATER TANK TO COMPLY WITH BASIX
 - RECESSED 5-STAR HOT WATER SYSTEM TO COMPLY WITH BASIX
 - CONCRETE AREA
 - LANDSCAPE AREA
 - PRIVATE OPEN SPACE
 - WASTE BINS
 - DEPICTS FIRST FLOOR WALLS
 - DEPICTS FIRST FLOOR BALCONY

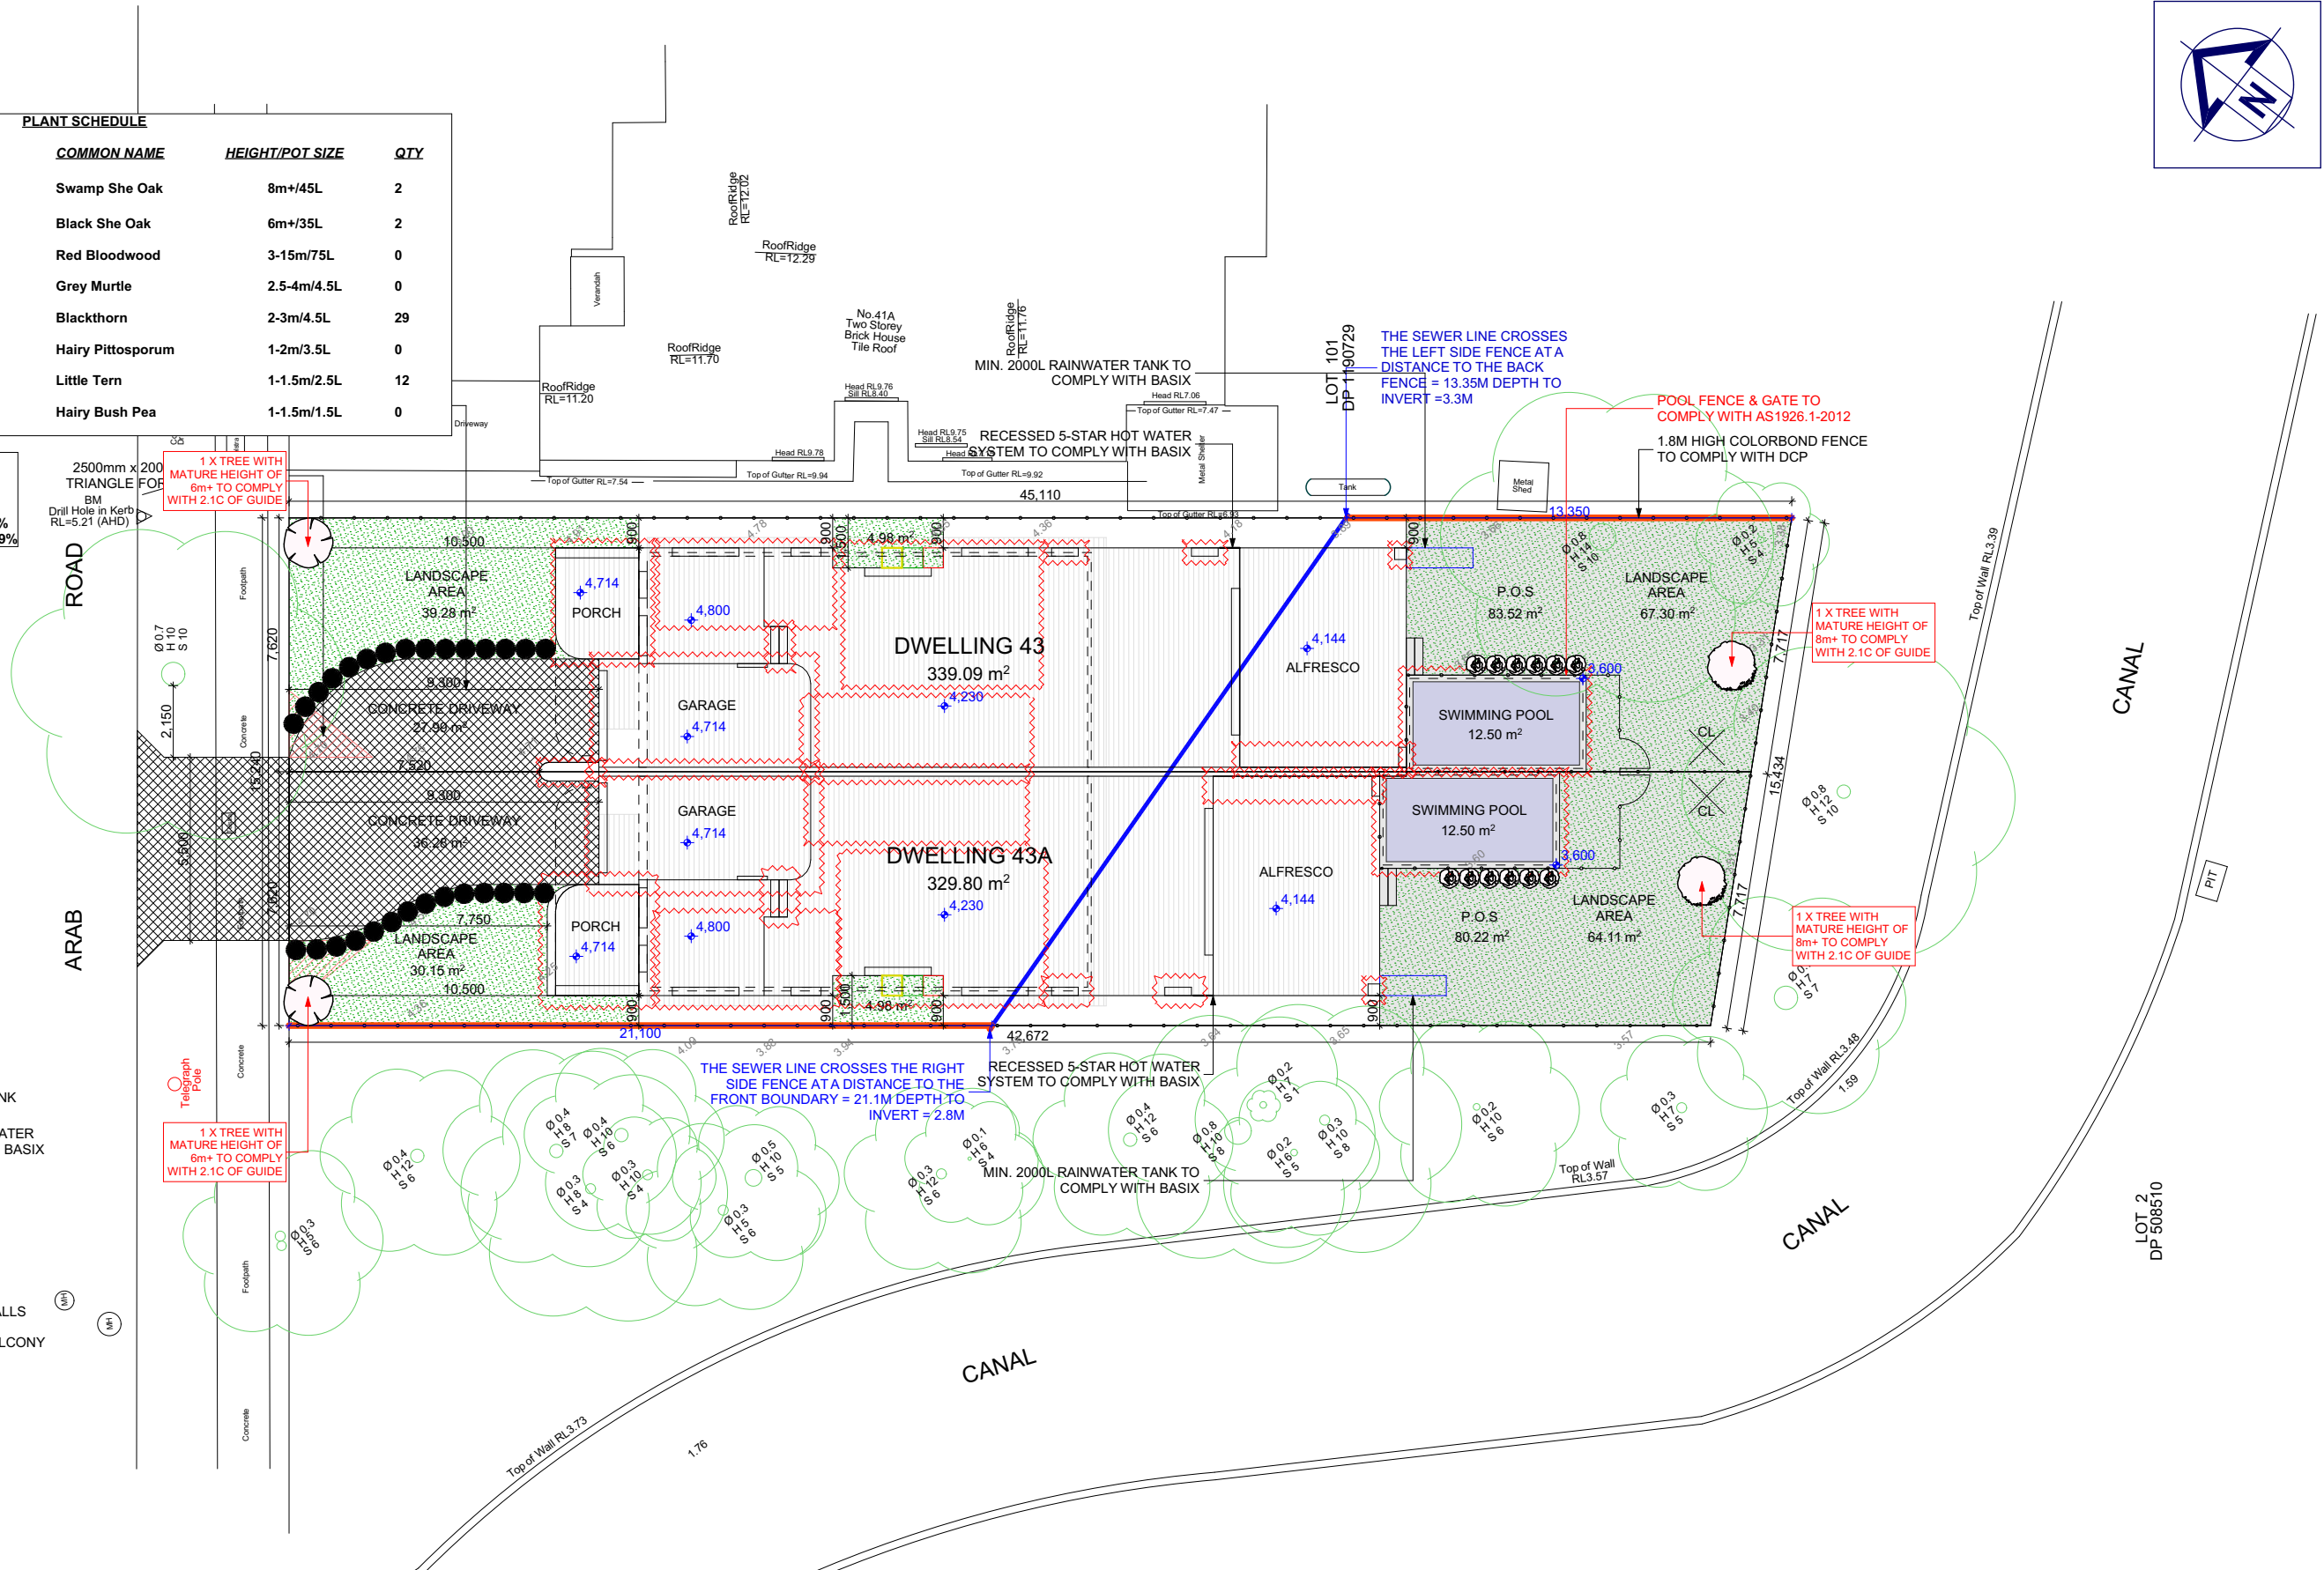

Landscape Plan

ECO DESIGN LANDSCAPE SOLUTIONS



TEL: (02) 8710 1125
EMAIL: ECOPLANS@OUTLOOK.COM

LANDSCAPE PLAN

ADDRESS: 43 ARAB ROAD
SUBURB: PADSTOW

CLIENT: CAMPBELL HILL GROUP
AMENDED: MN
JOB REF: 43ARA
DRAWN: MN
DATE: 11/10/2023
SCALE: 1:200
SHEET: 1/1