




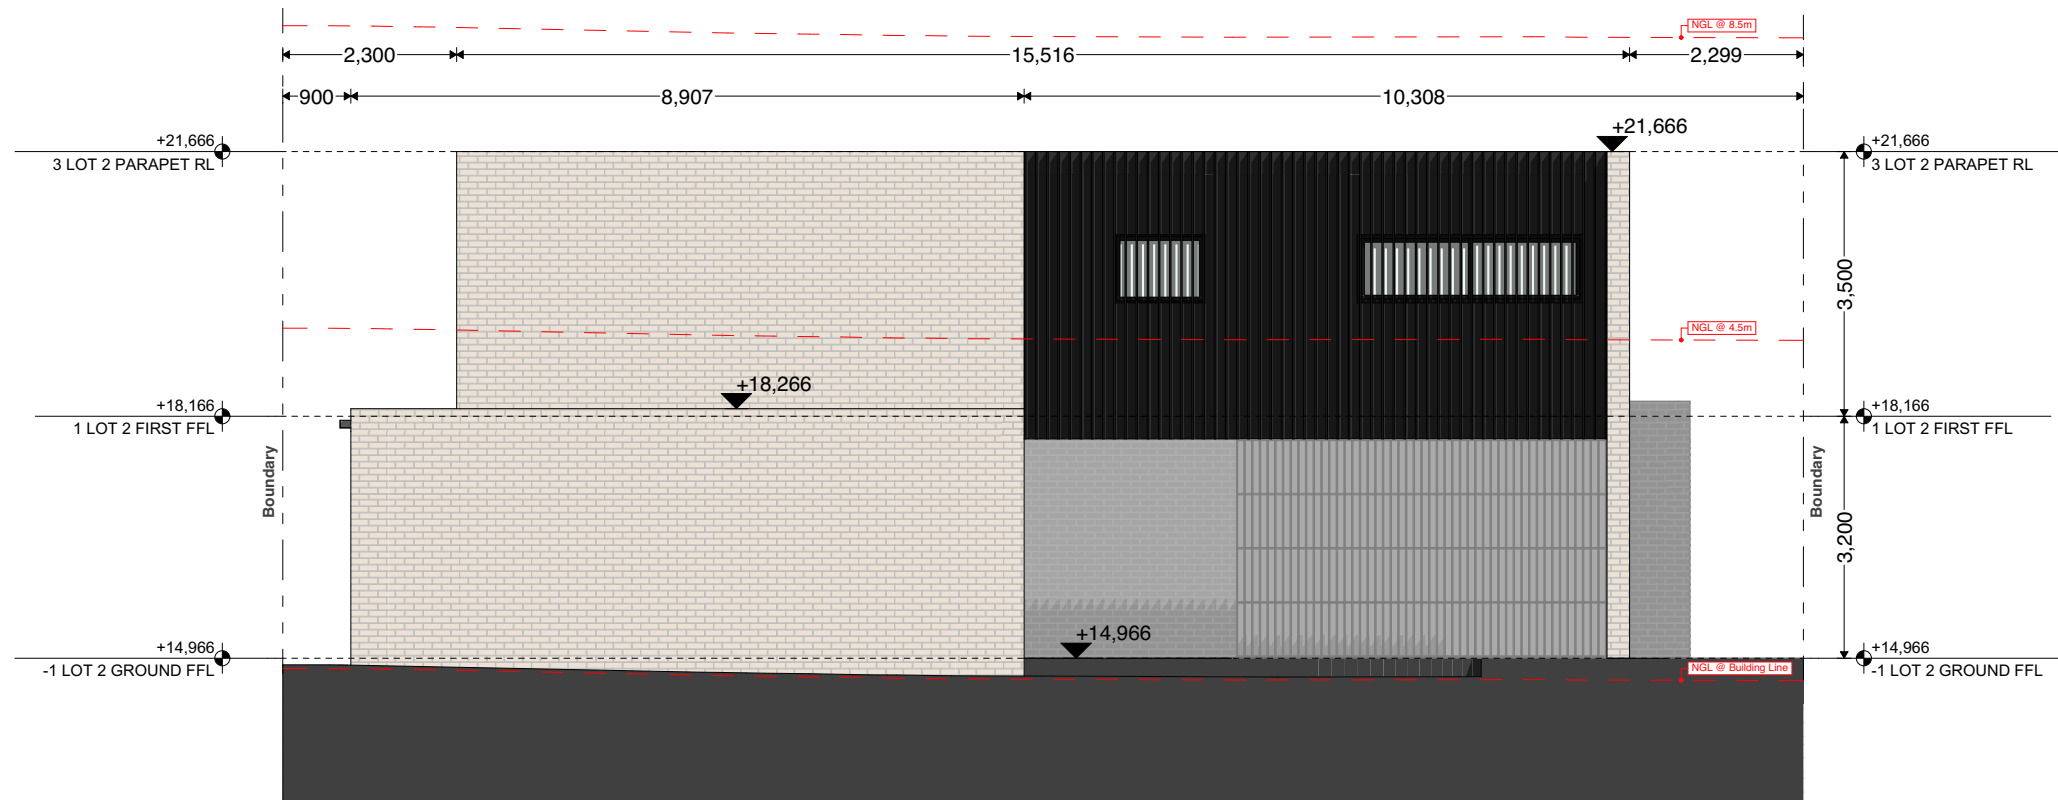


E.01 Elevation North
SCALE 1:100

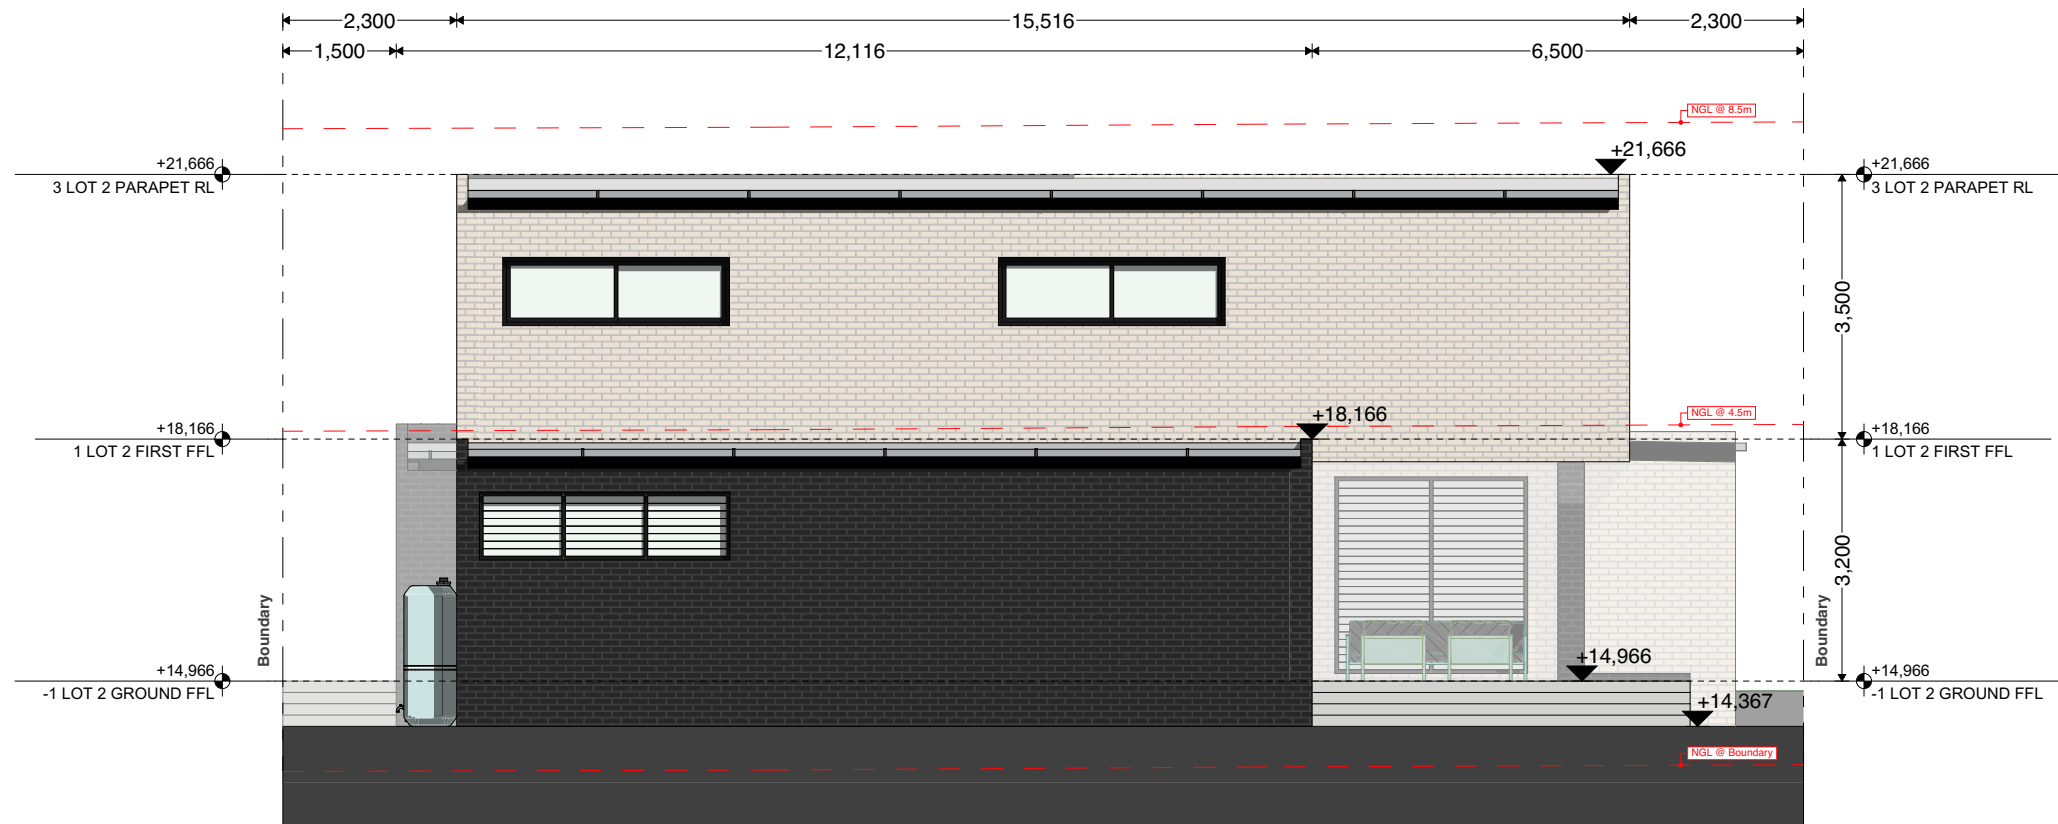


E.02 Elevation South
SCALE 1:100

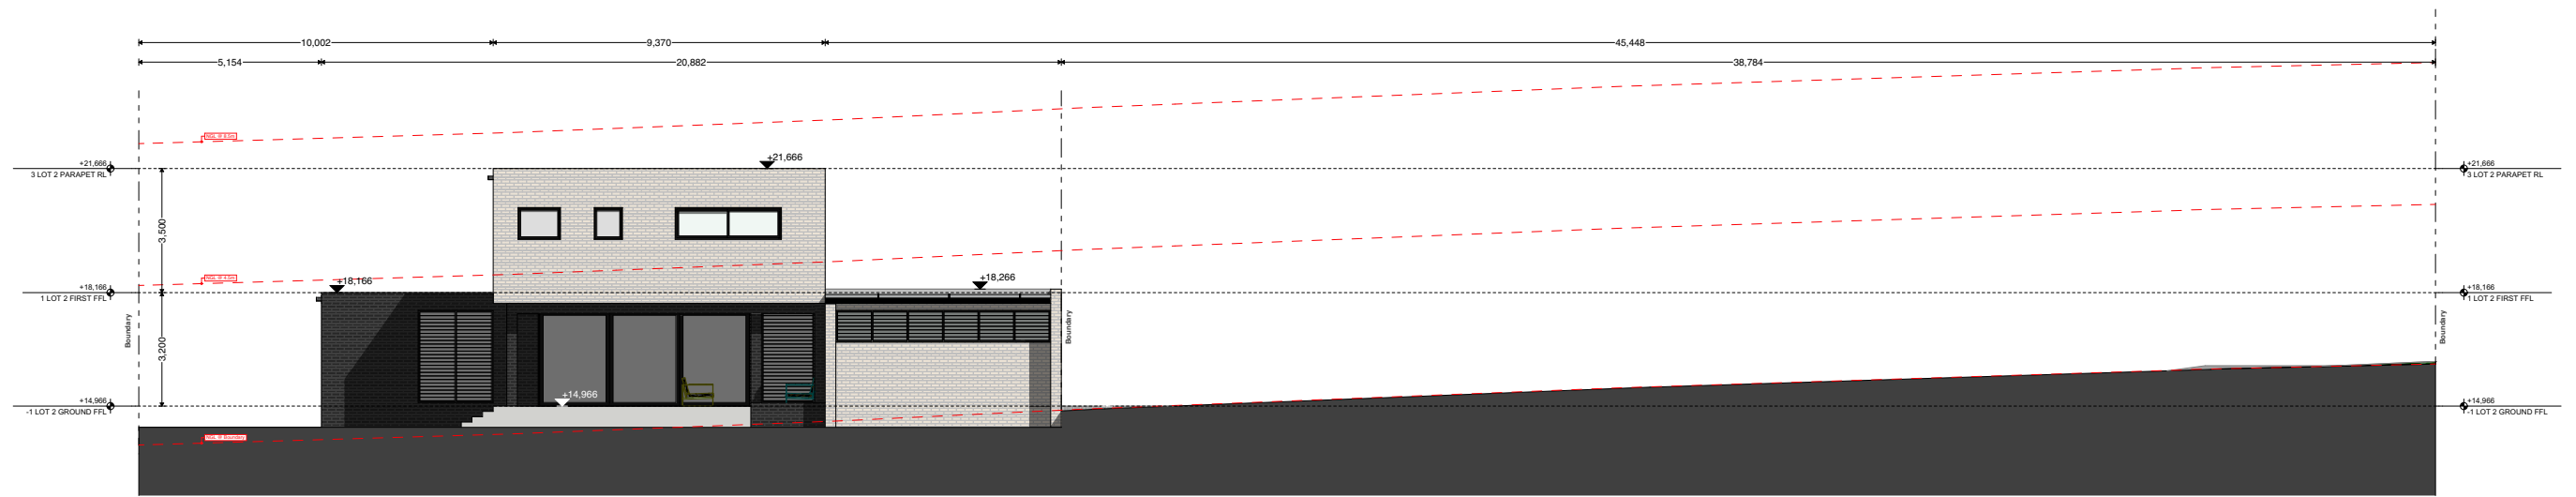


E.03 Elevation East
SCALE 1:200

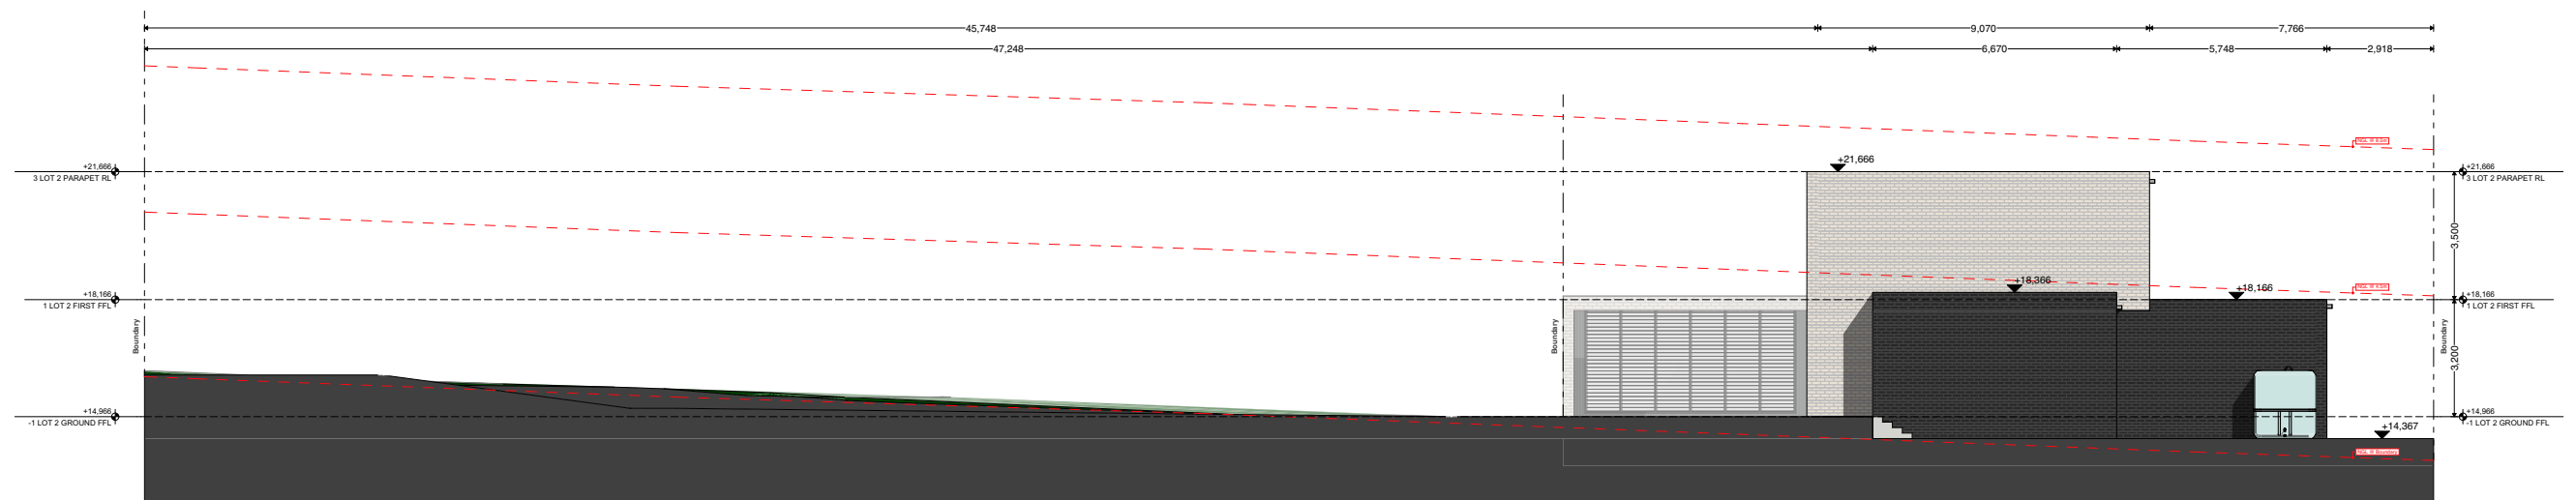


E.04 Elevation West
SCALE 1:200

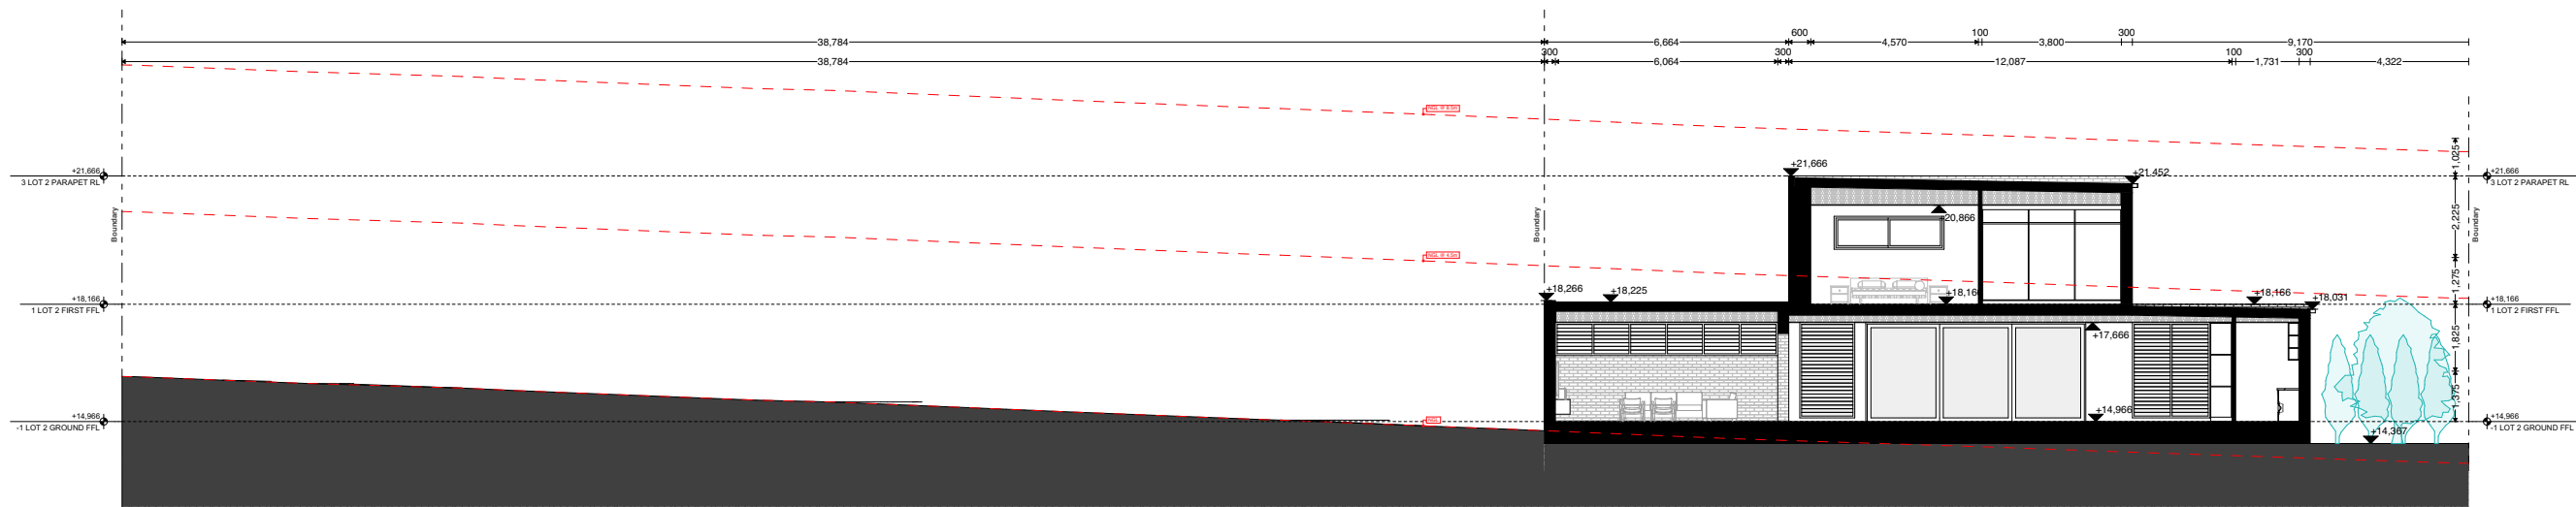


S.01 Building Section
SCALE 1:200

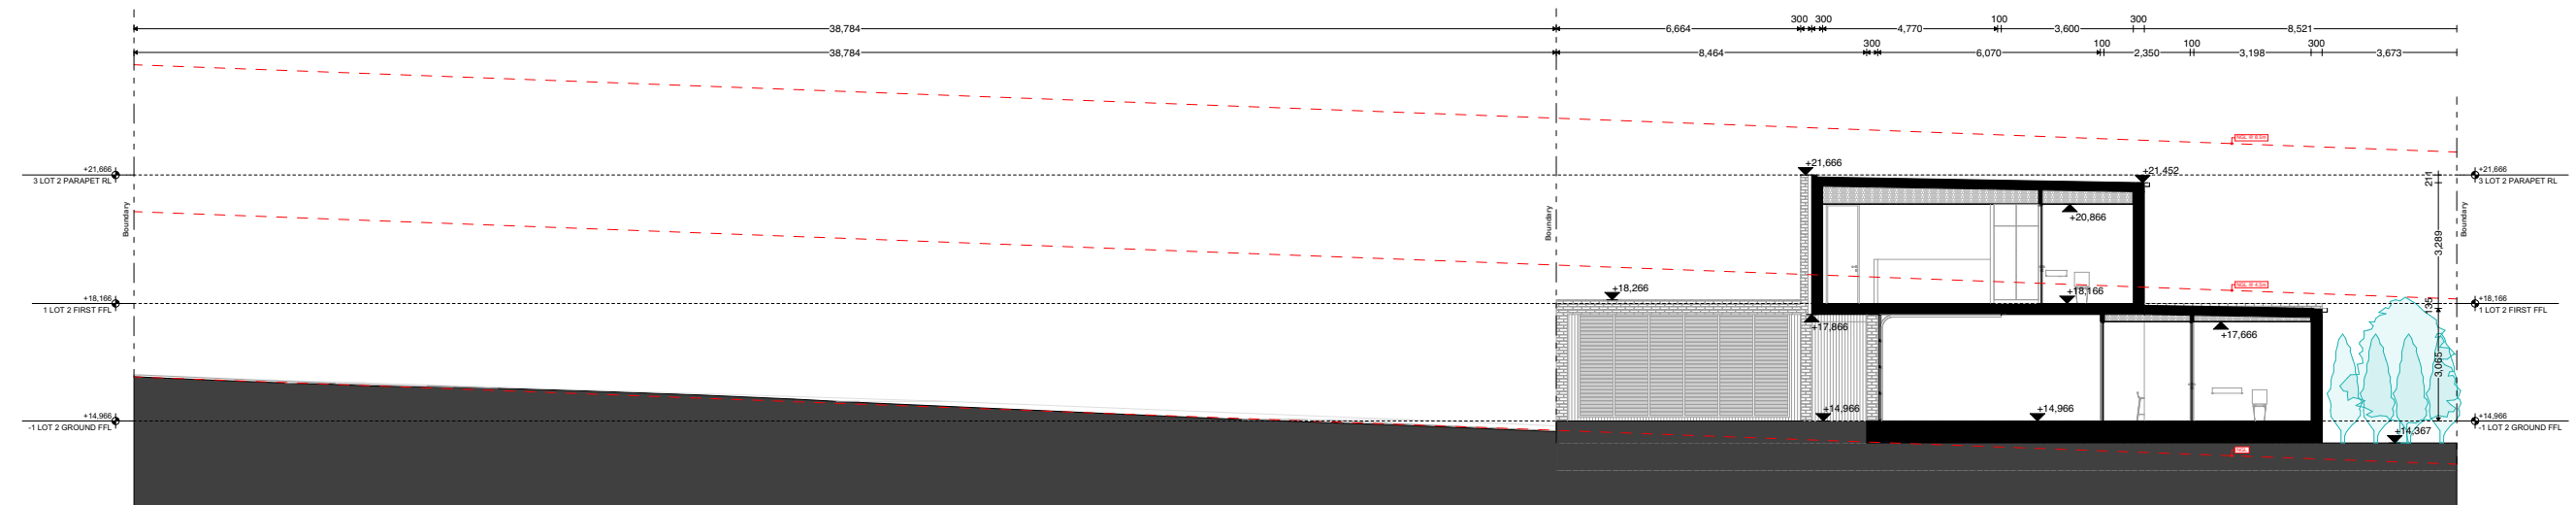

S.02 Building Section
SCALE 1:200

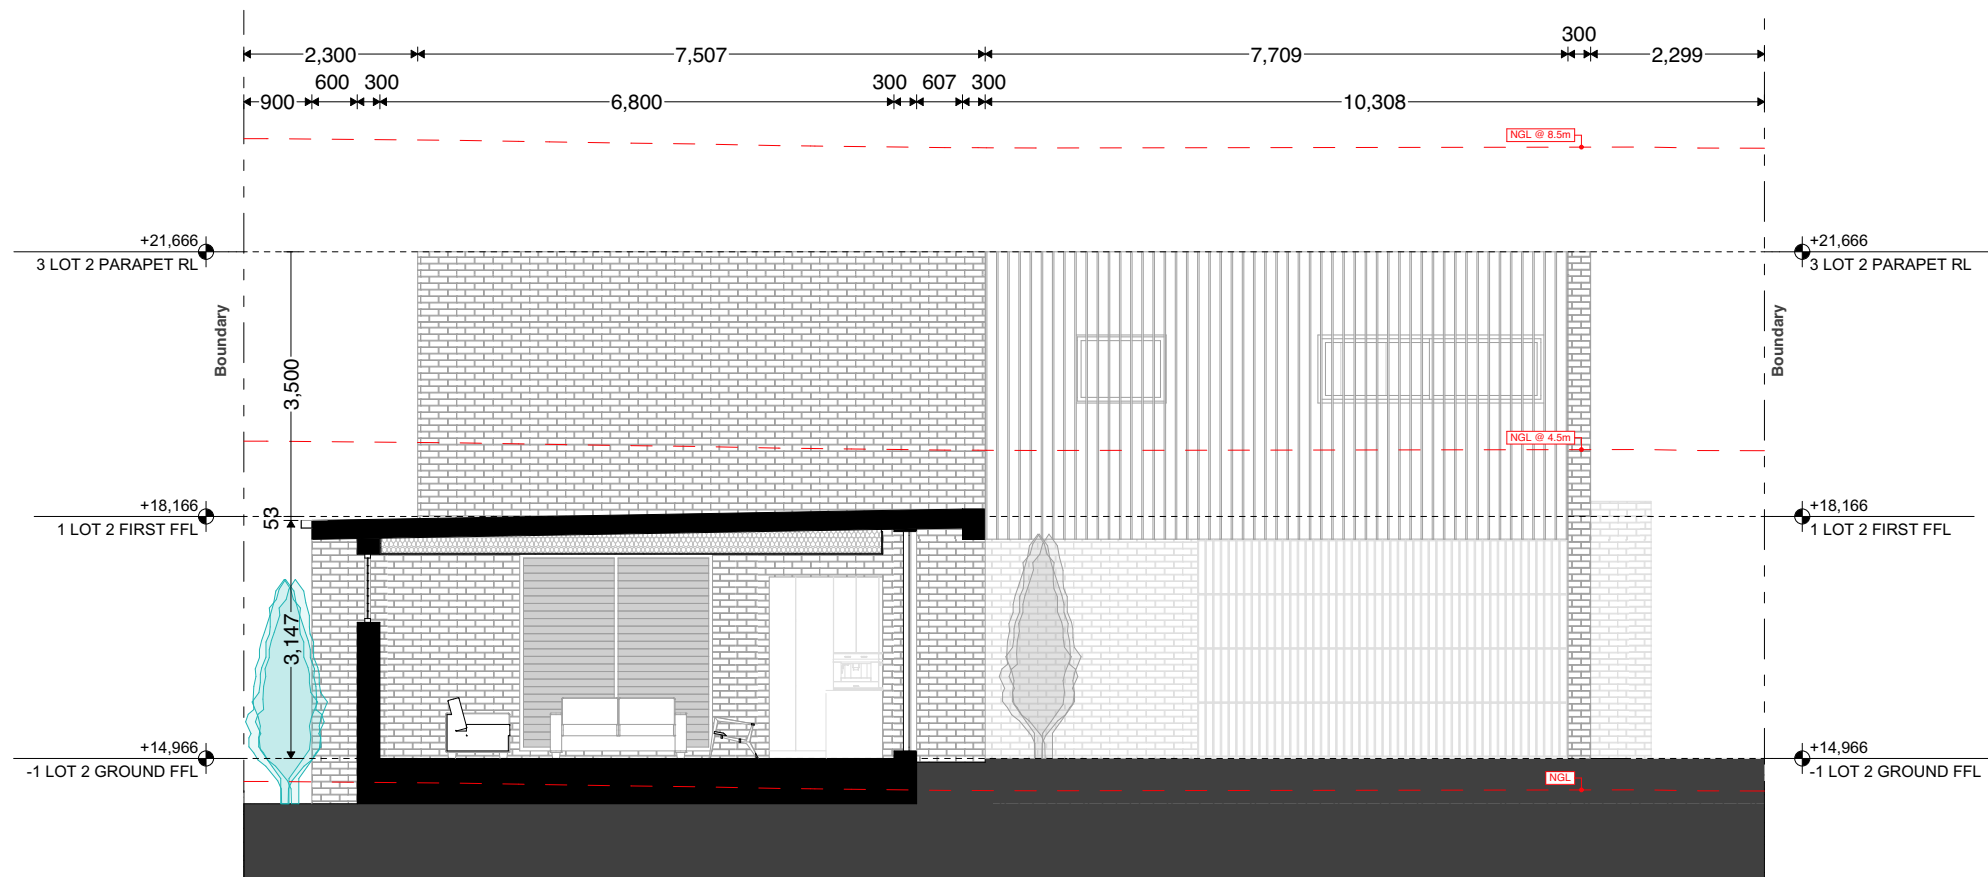

S.03 Building Section
SCALE 1:100

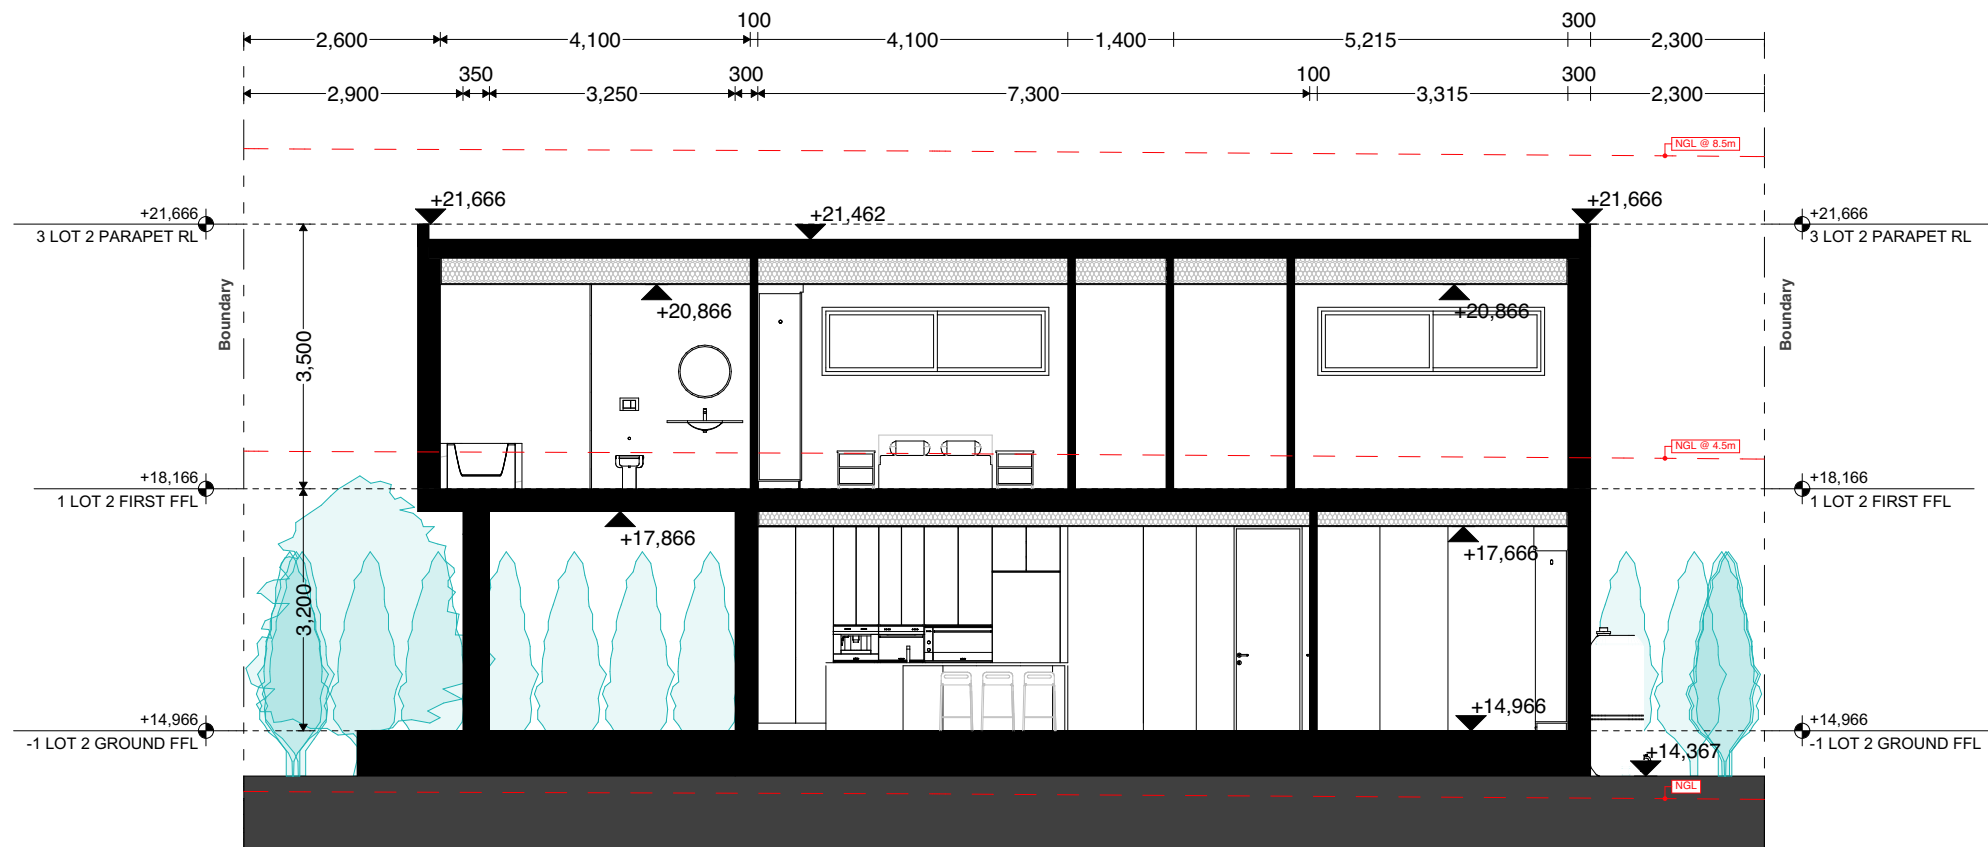

S.04 Building Section
SCALE 1:100