


Elevation East

E.03


SCALE 1:400

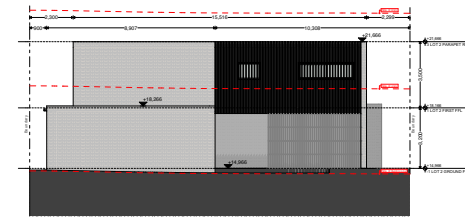

Elevation North

E.01


SCALE 1:400

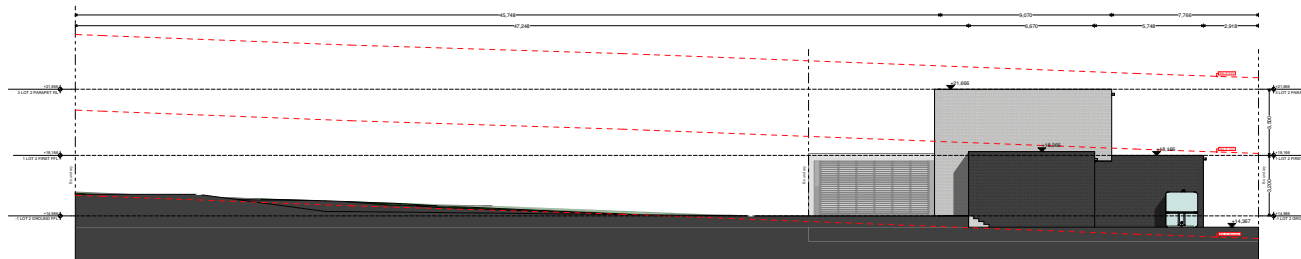

Elevation West

E.04


SCALE 1:400

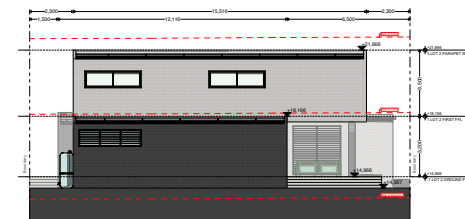

Elevation South

E.02

SCALE 1:400

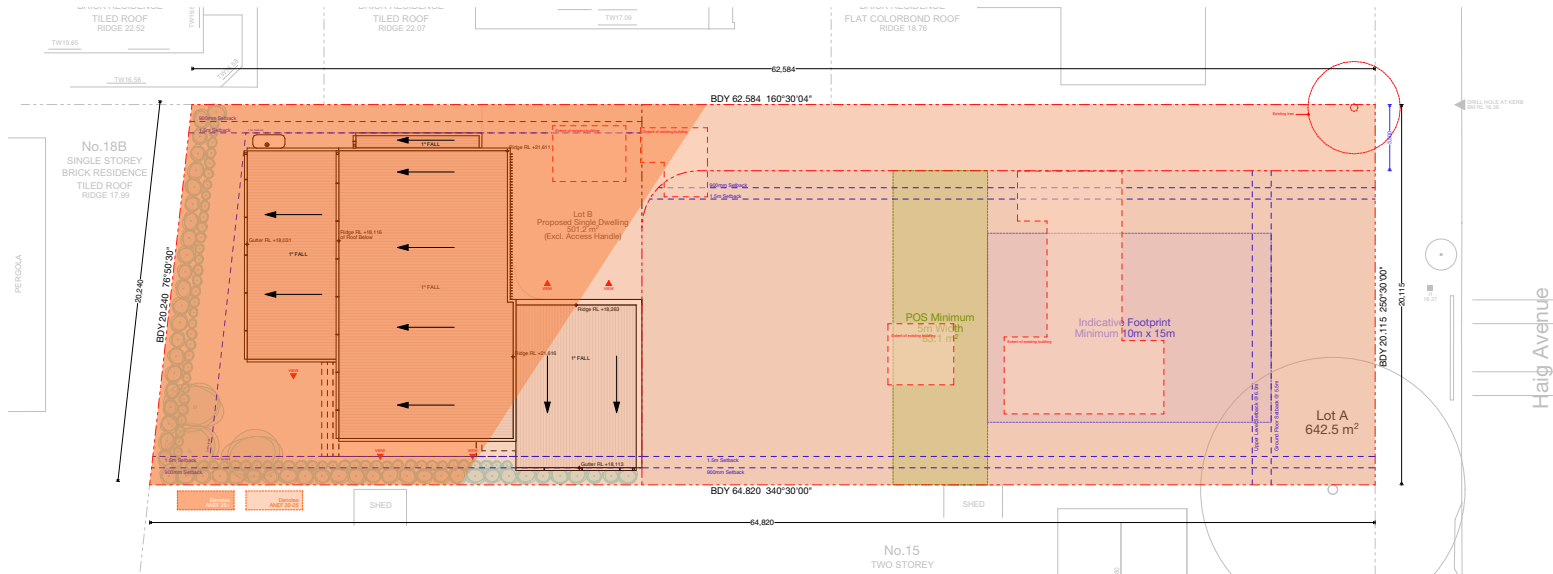


Site Analysis Plan

1

SCALE 1:400

Project north

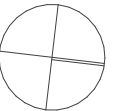

Drawing Name
Neighbour Notification

Drawing No
DA.023

Revision
A

Project
17 Haig Avenue Georges Hall NSW
AUSTRALIA

Folio identifier
Lot 17 | DP 8855

LGA
Canterbury Bankstown

Scale
1:400 @ A4

Designed
GM/CD

Drawn
EA/JC

Project No
2109

Date
1/11/2023

monument
design
partnership

Check all dimensions and site conditions
prior to commencement
of any work, the purchase or ordering of
any materials, fittings,
plants, services or equipment and the
preparation of shop drawings
and/or the fabrication of any components.

Do not scale drawings - refer to figured
dimensions only. Any
discrepancies shall immediately be referred
to the architect for
clarification.

All drawings may not be reproduced or
distributed without
expressed permission from mdp.

mdp [M]

2/117 Harris
Street Pymont
NSW 2009

monument.net.au W
(02) 7233 1160 T
info@monument.net.au E