
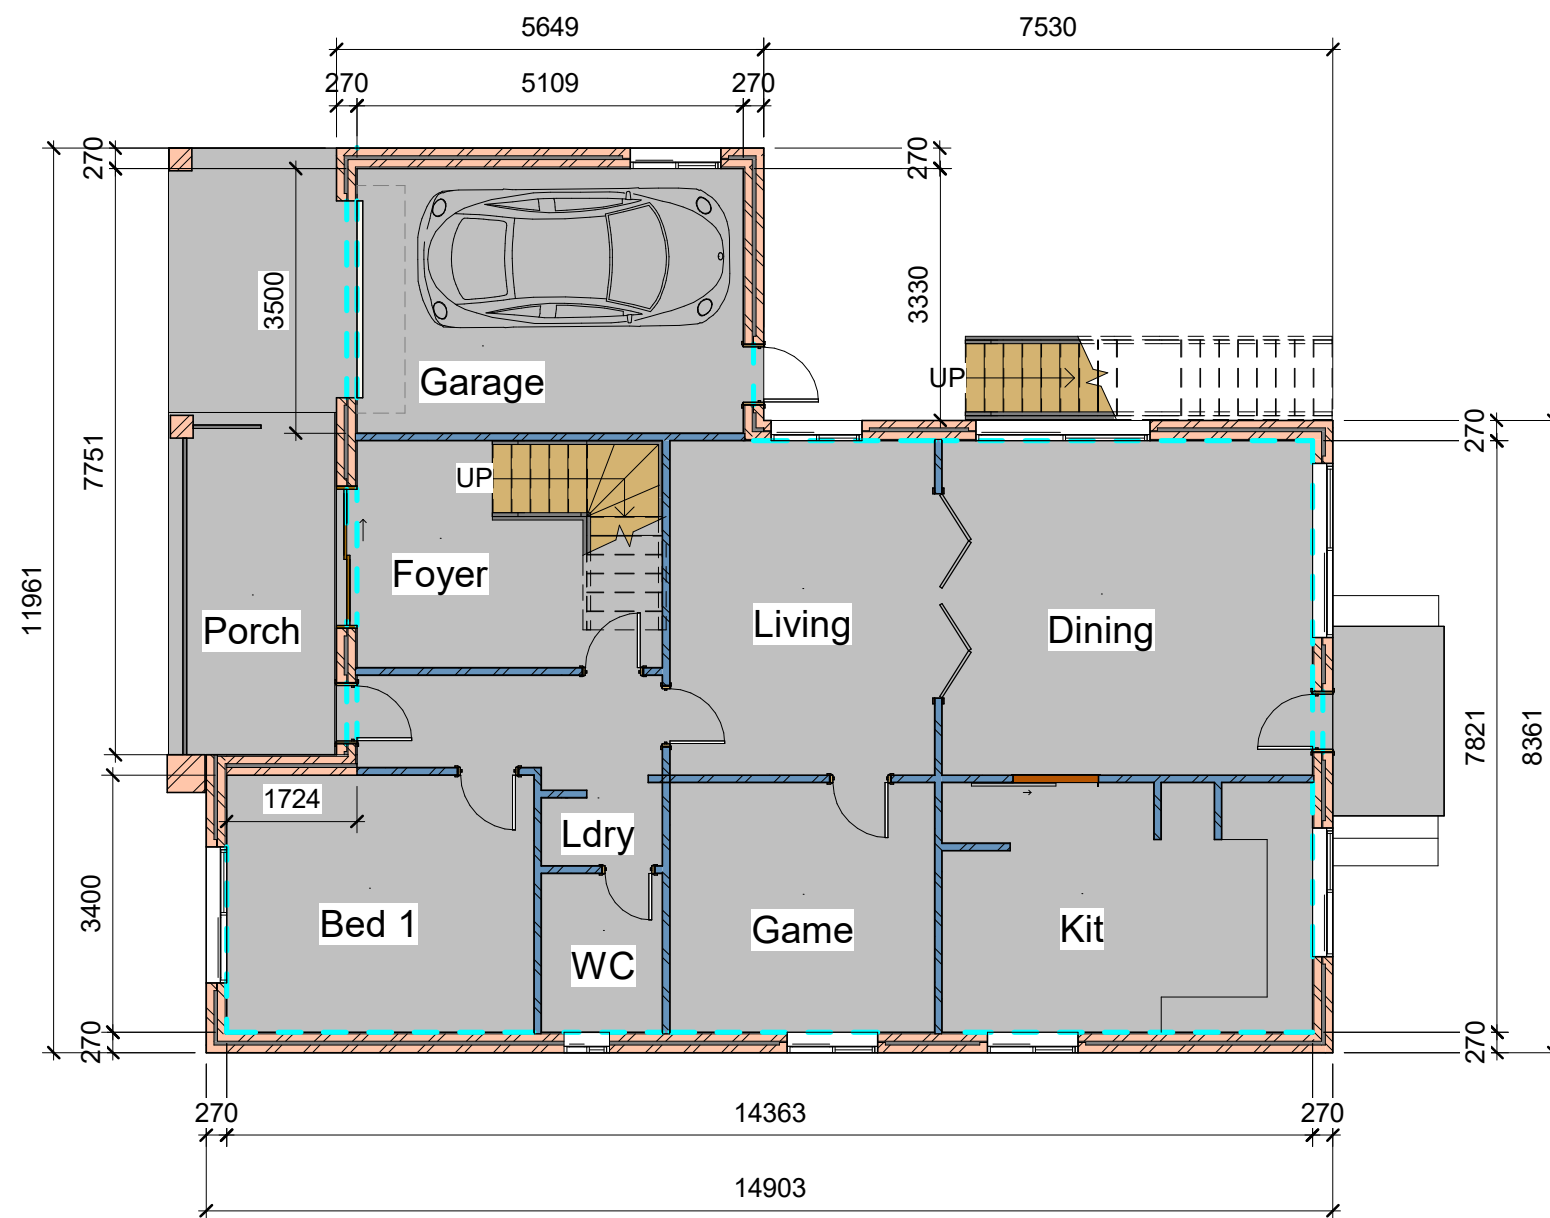


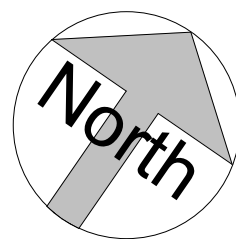

1 Ex GF
1 : 100

2D house Design

Tel: 9587 2090 or 0414 873 282

Email: henrykuang@hotmail.com

Project name: Extension GF & FF

No.	Description	Date
	Issue date	09/12/23

Mr Lin

6 Gould Street Campsie
NSW 2194

Existing GF plan

Registered building designer No: 6585

Date 11-09-2023

Drawn by henry kuang

Checked by henry kuang

A101

Scale 1:100