


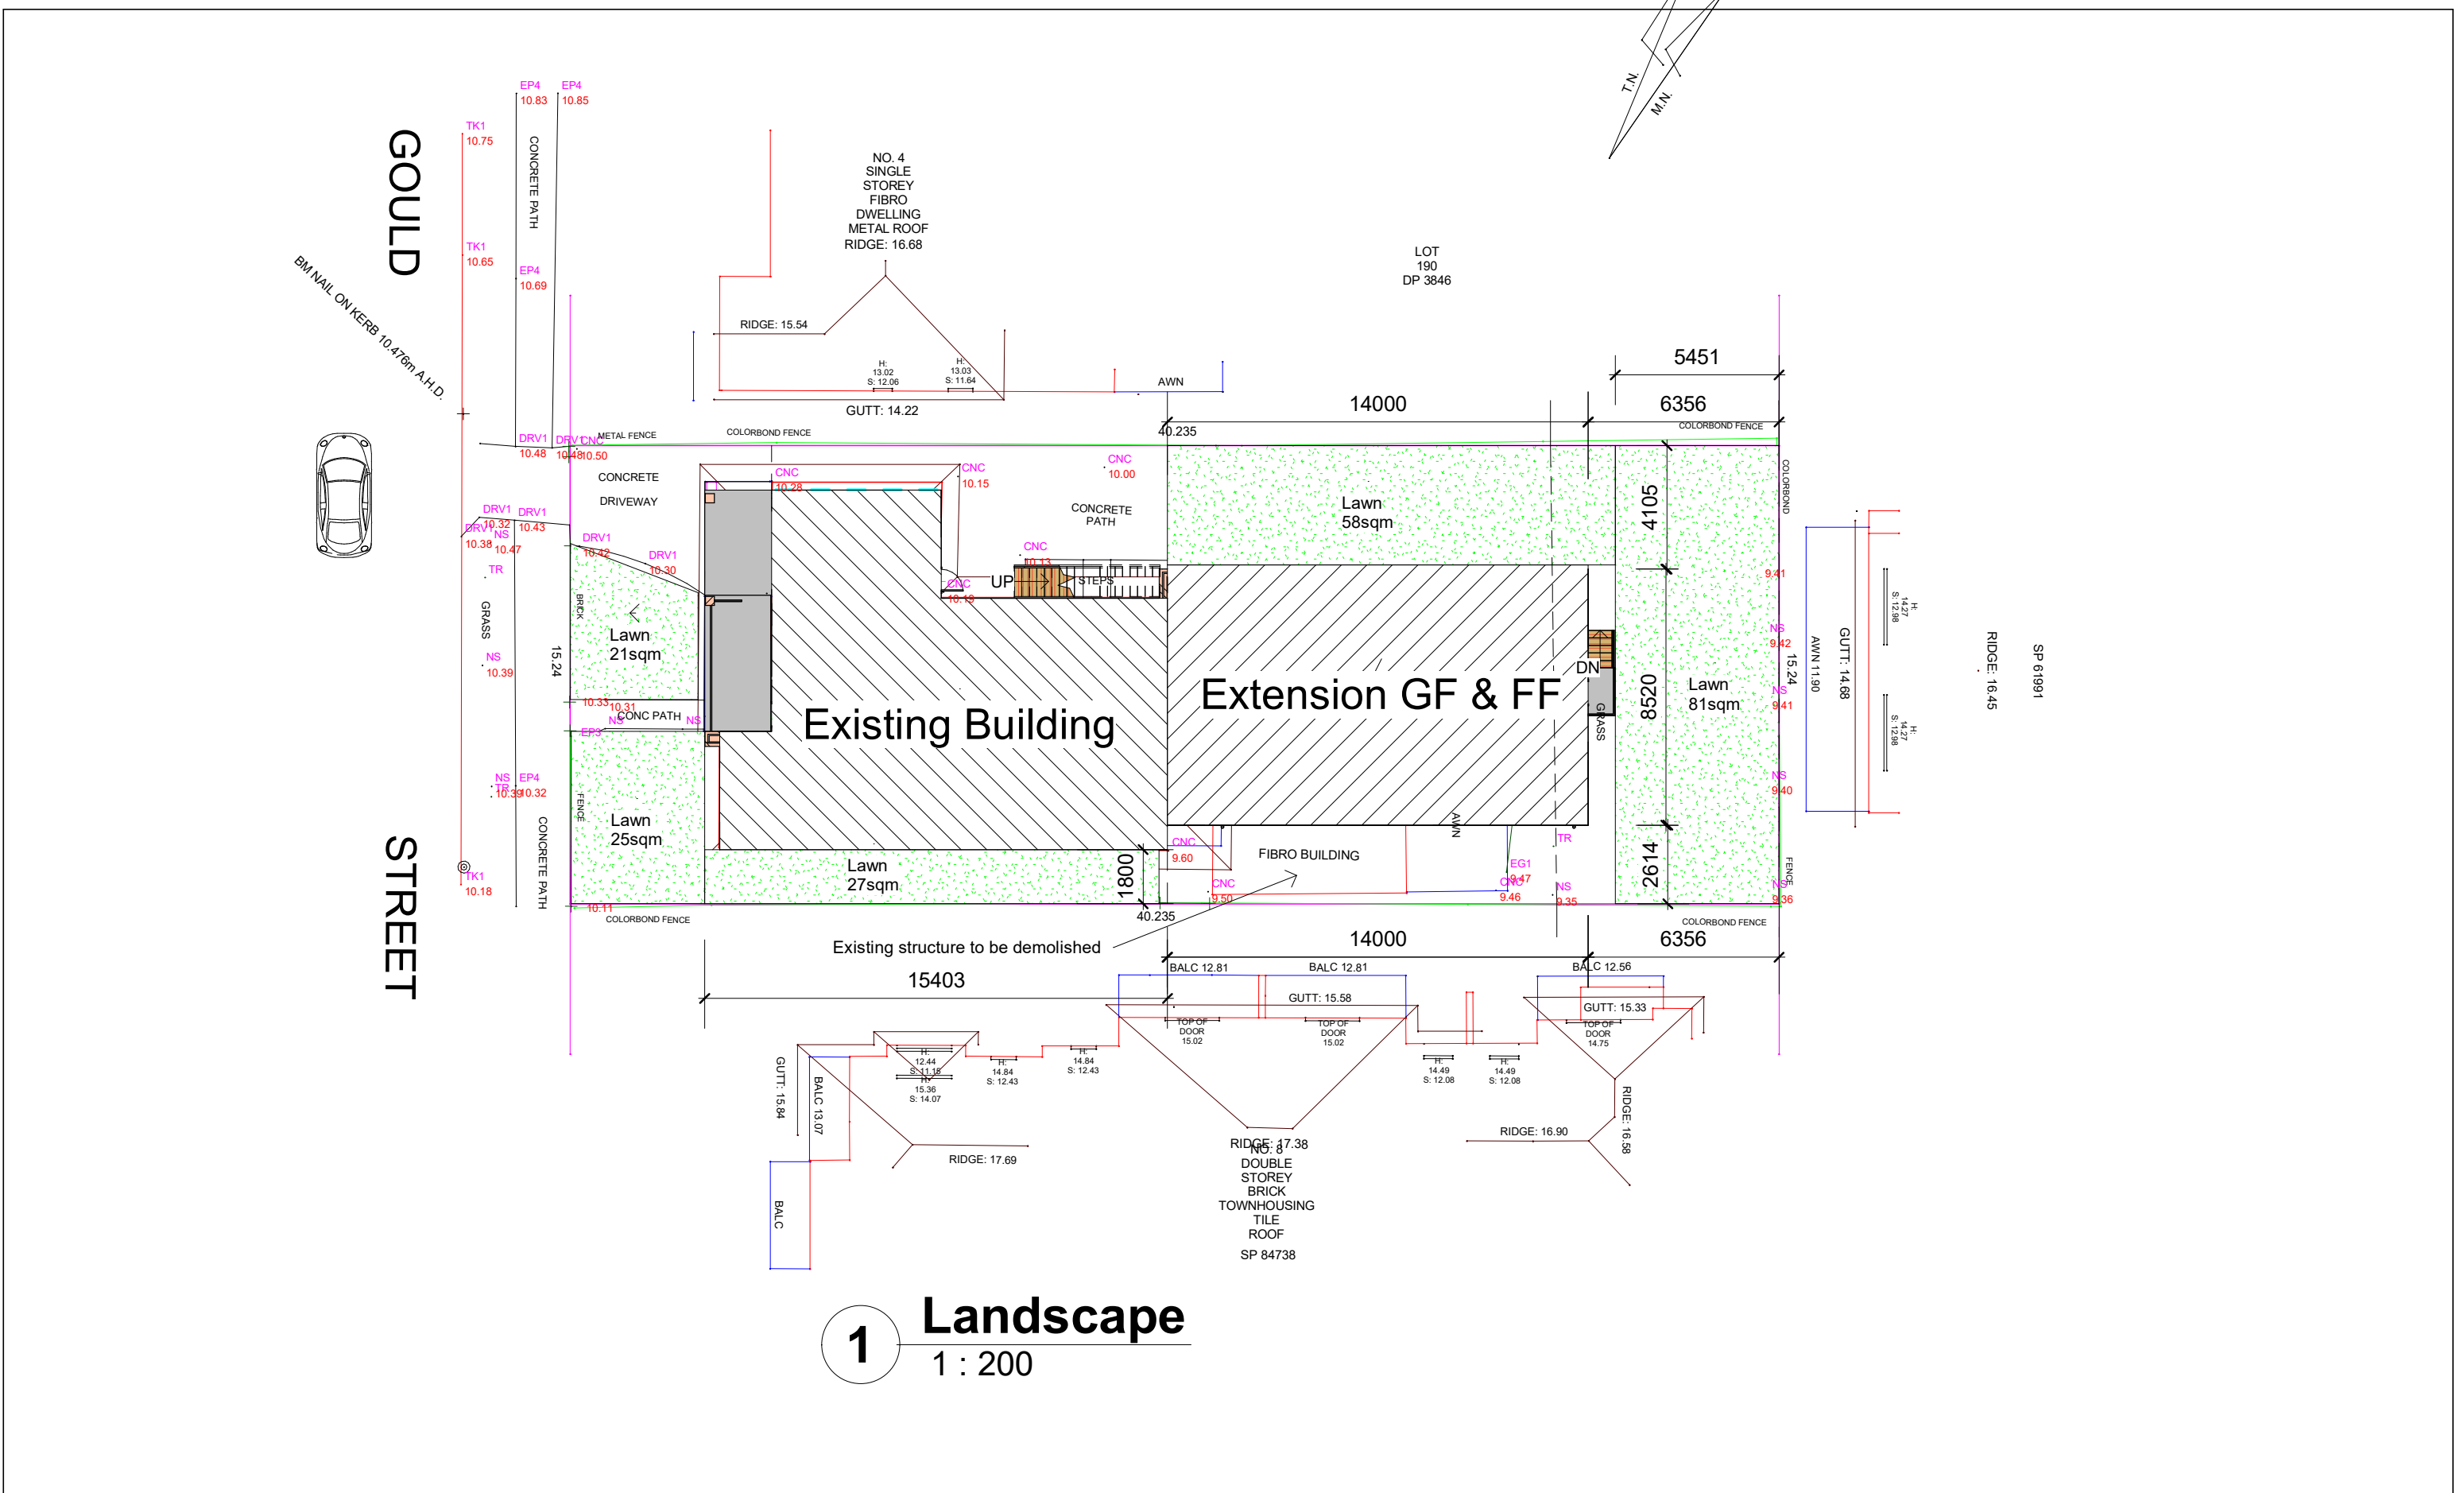

2D house Design

Tel: 9587 2090 or 0414 873 282 Email: henrykuang@hotmail.com

Project name:Extension GF & FF

No.	Description	Date
	Issue date	10/14/23

Mr Lin

6 Gould Street Campsie
NSW 2194

Landscape plan		
Registered building designer No: 6585	A109	Scale 1:200
Date 19-09-2023		
Checked by henry kuang		