


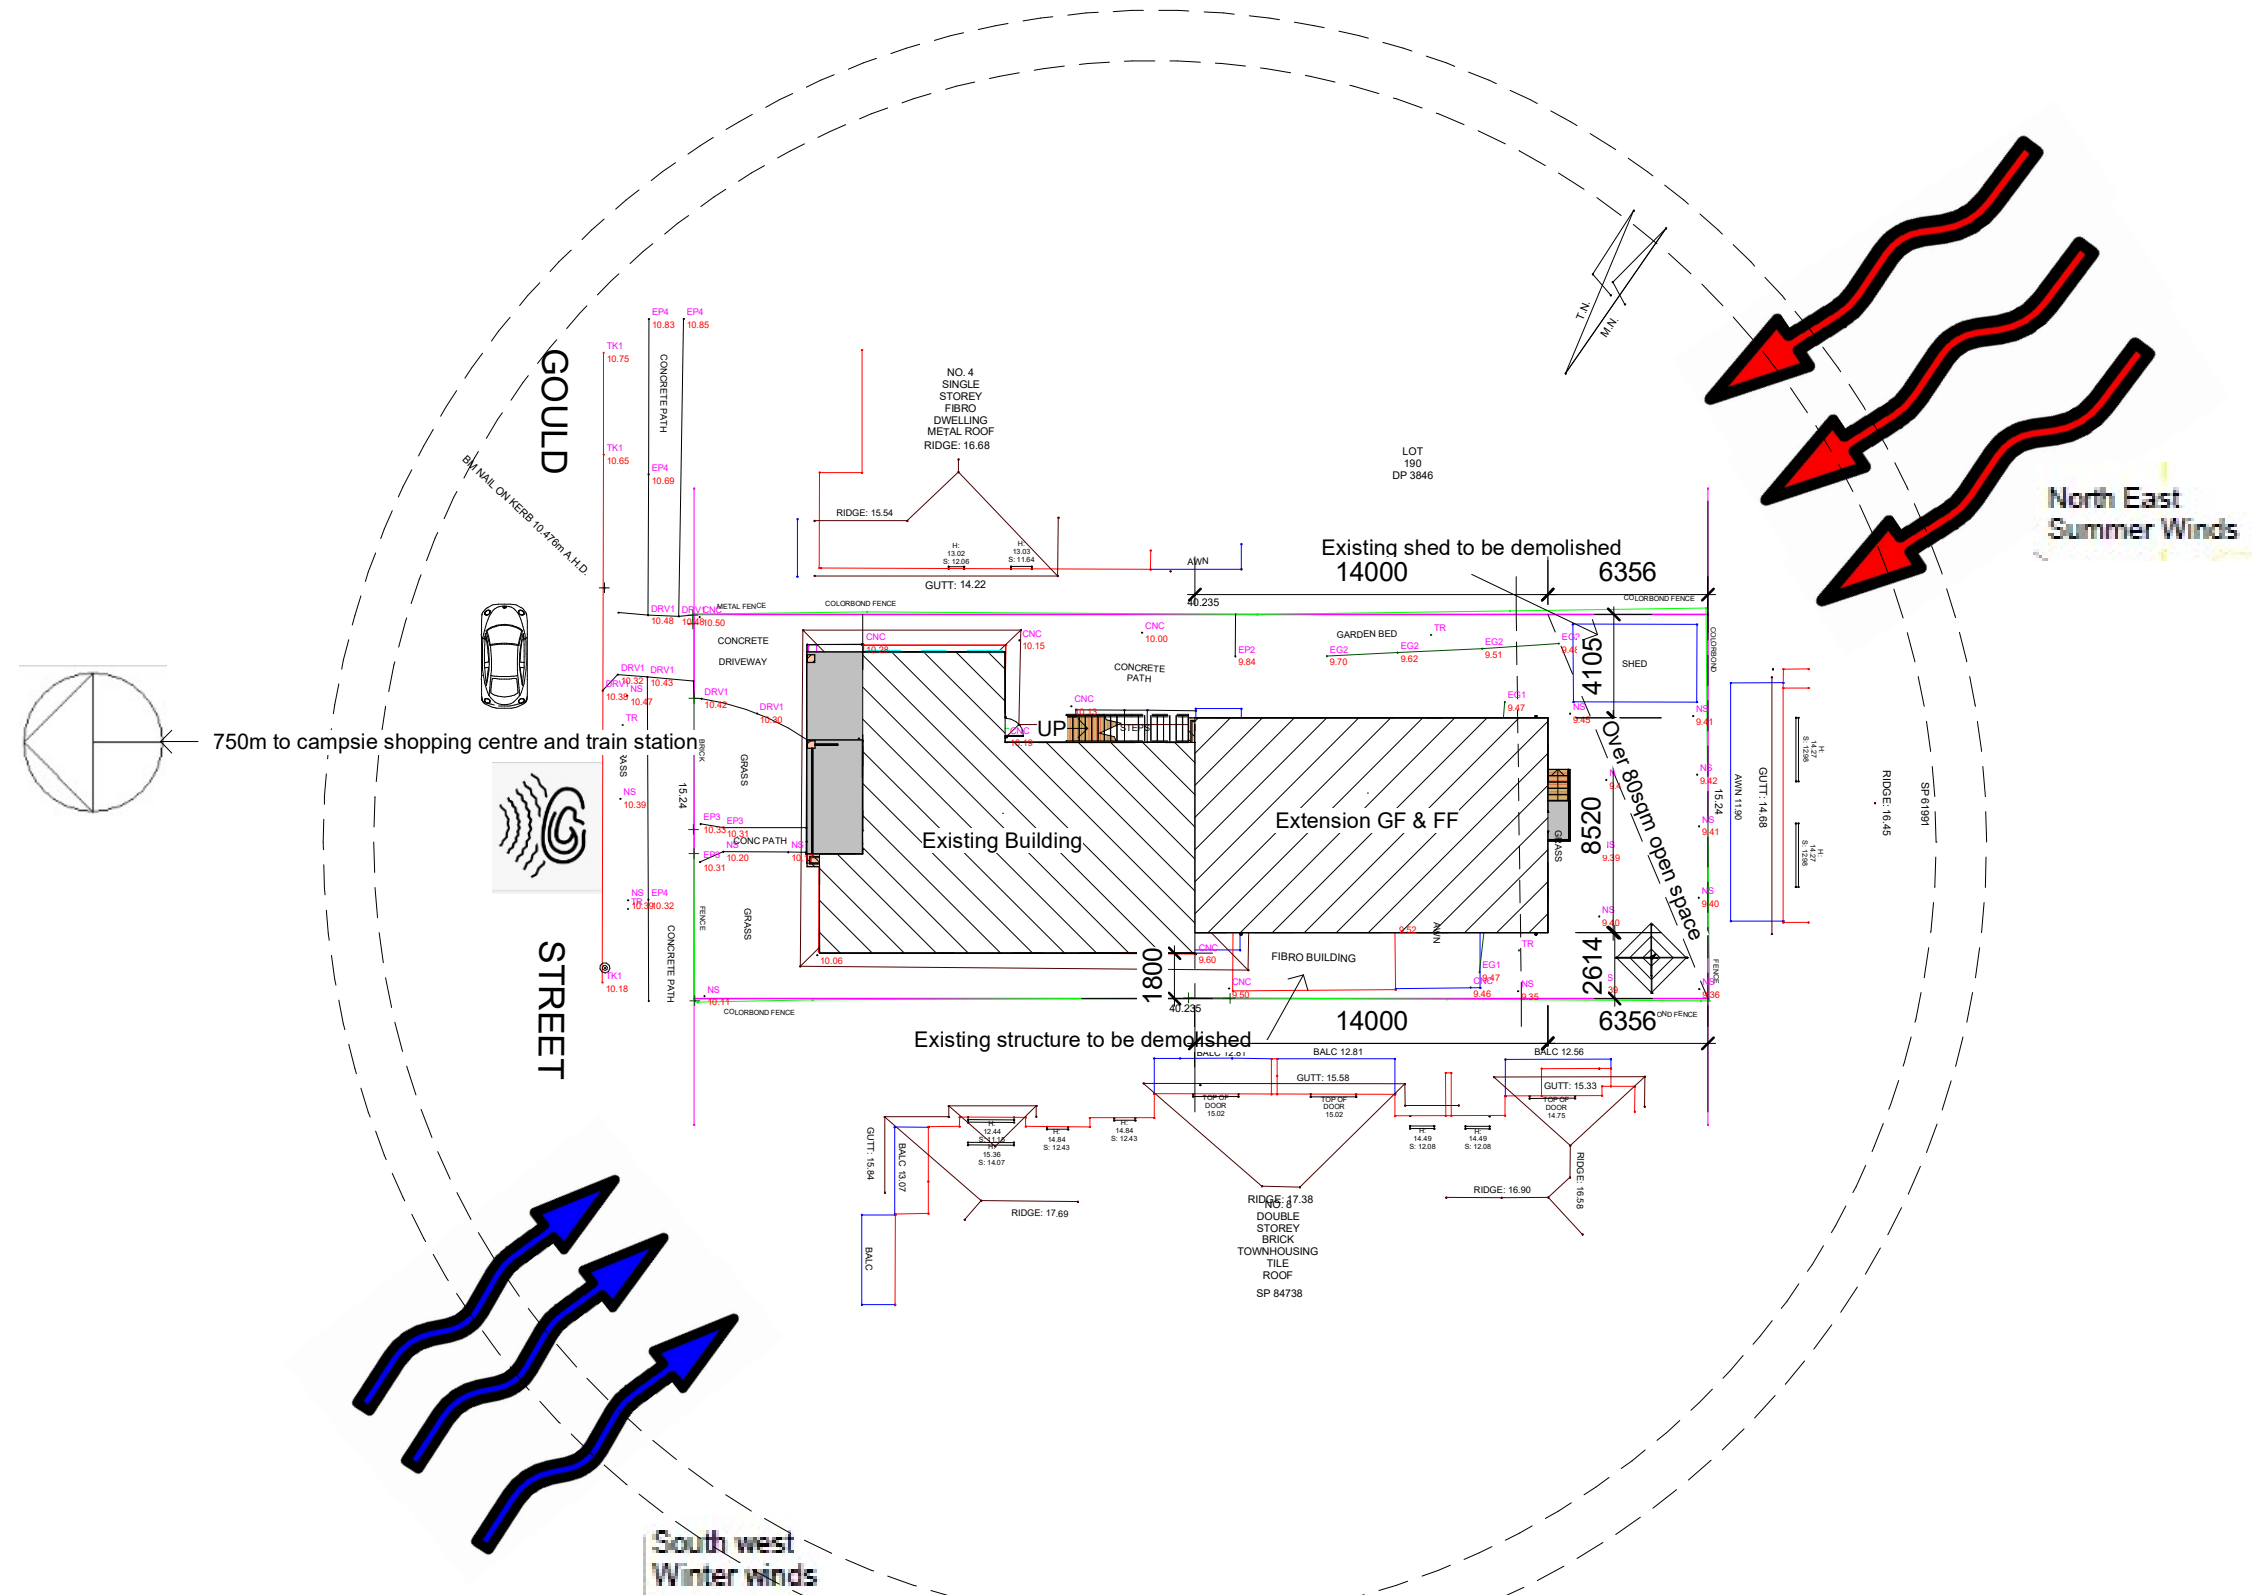

1 - Site Analysis Plan
1 : 300

2D house Design

Tel: 9587 2090 or 0414 873 282 Email: henrykuang@hotmail.com

Project name:Extension GF & FF

No.	Description	Date
	Issue date	10/17/23

Mr Lin

6 Gould Street Campsie
NSW 2194

Site Analysis Plan		
Registered building designer No: 6585	A111	Scale 1:300
Date 19-09-2023		
Drawn by henry kuang		
Checked by henry kuang		