


Existing Redge

18190

F ceiling
16380

New FF
13730
G ceiling
13430

New GF
10500

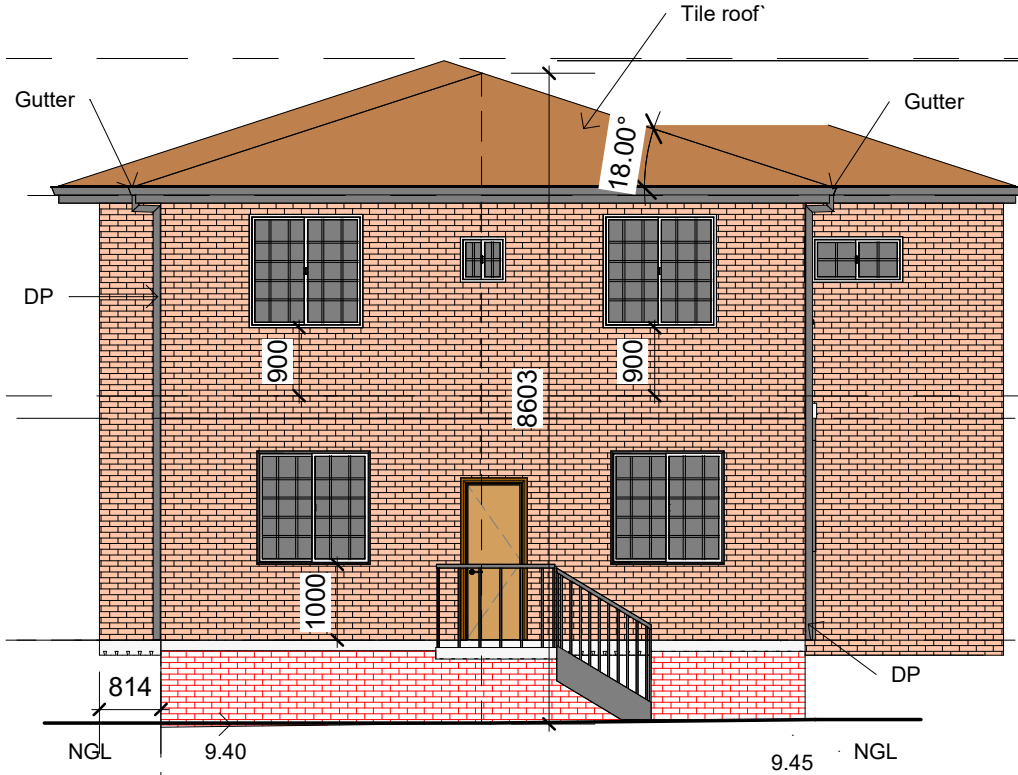

1 East
1 : 100


Existing Redge

18190


F ceiling
16380

New FF
13730
G ceiling
13430

New GF
10500

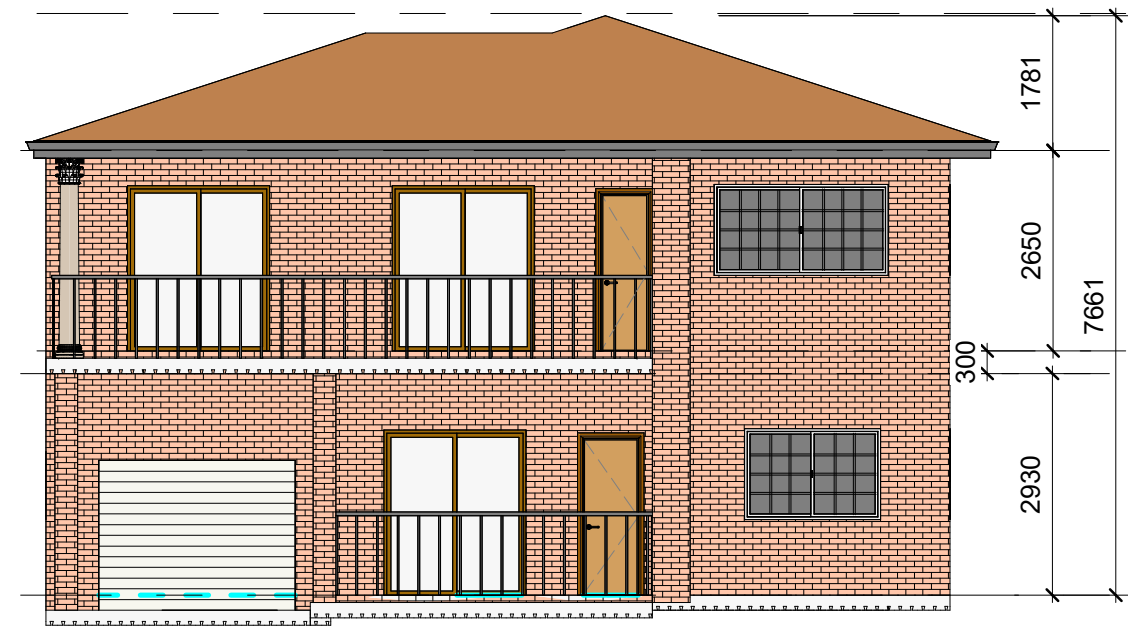

2 Existing West
1 : 100

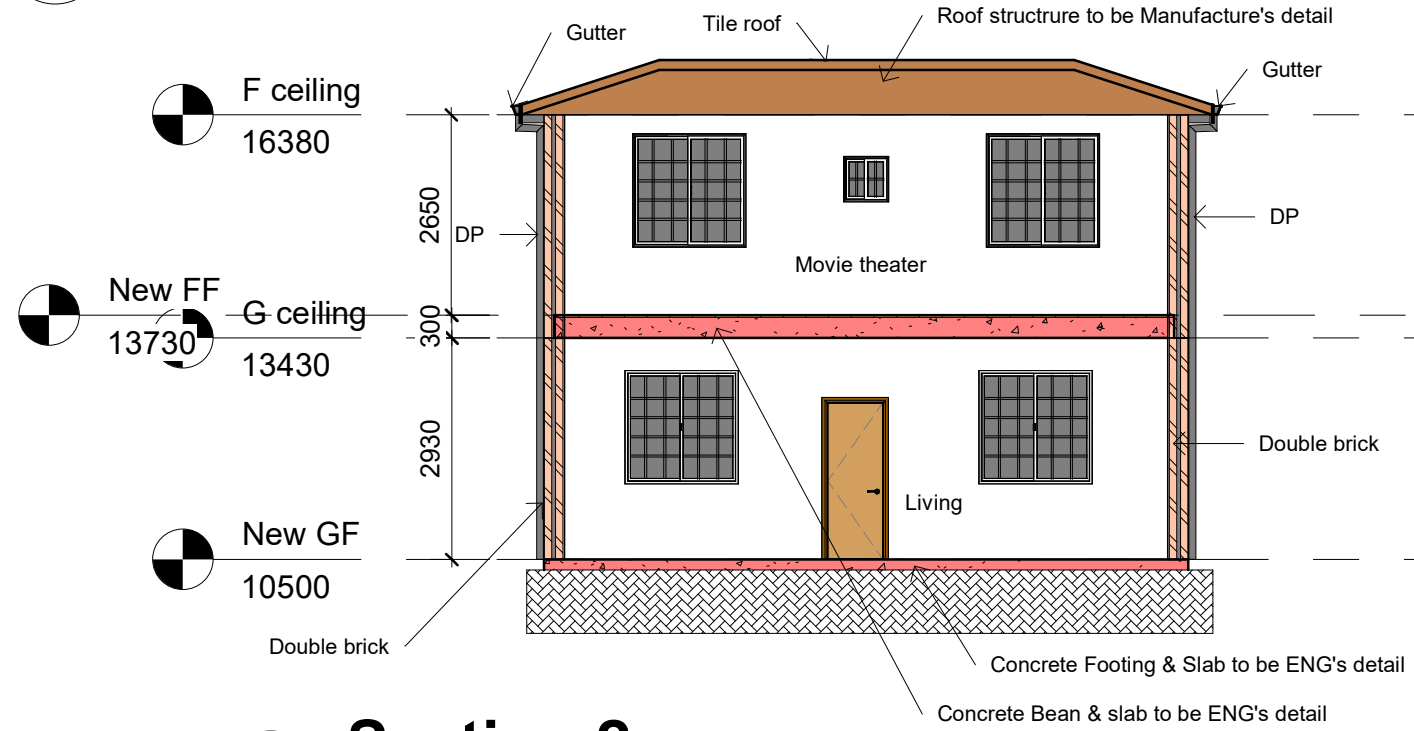

3 Section 2
1 : 100

Glazing requirements								Show on DA Plans	Show on CC/CDC Plans & Specs	Certifier Check
Window/door number	Orientation	Area of glass including frame (m²)	Overshadowing height (m)	Overshadowing distance (m)	Shading device	Frame and glass type				
W01	S	1.08	0	0	none	standard aluminium, single clear, (or U-value 7.63, SHGC 0.75)				
W02	S	1.08	0	0	none	standard aluminium, single clear, (or U-value 7.63, SHGC 0.75)				
W03	S	1.08	0	0	none	standard aluminium, single clear, (or U-value 7.63, SHGC 0.75)				
W04	S	0.72	0	0	none	standard aluminium, single clear, (or U-value 7.63, SHGC 0.75)				

BASIX Certificate number A1373295

page 10/10

Legend	
In these commitments, "applicant" means the person carrying out the development.	
Commitments identified with a ✓ in the "Show on DA plans" column must be shown on the plans accompanying the development application for the proposed development (if a development application is to be lodged for the proposed development).	
Commitments identified with a ✓ in the "Show on CC/CDC plans & specs" column must be shown in the plans and specifications accompanying the application for a construction certificate / complying development certificate for the proposed development.	
Commitments identified with a ✓ in the "Certifier check" column must be certified by a certifying authority as having been fulfilled, before a final occupation certificate for the development may be issued.	

2D house Design

Tel: 9587 2090 or 0414 873 282 Email: henrykuang@hotmail.com

Project name:Extension GF & FF

No.	Description	Date
	Issue date	09/19/23

Mr Lin

6 Gould Street Campsie
NSW 2194

E & W Elevation, Section

Registered building designer No: 6585

Date19-09-2023

Drawn byhenry kuang

Checked byhenry kuang

A105

Scale 1:100