


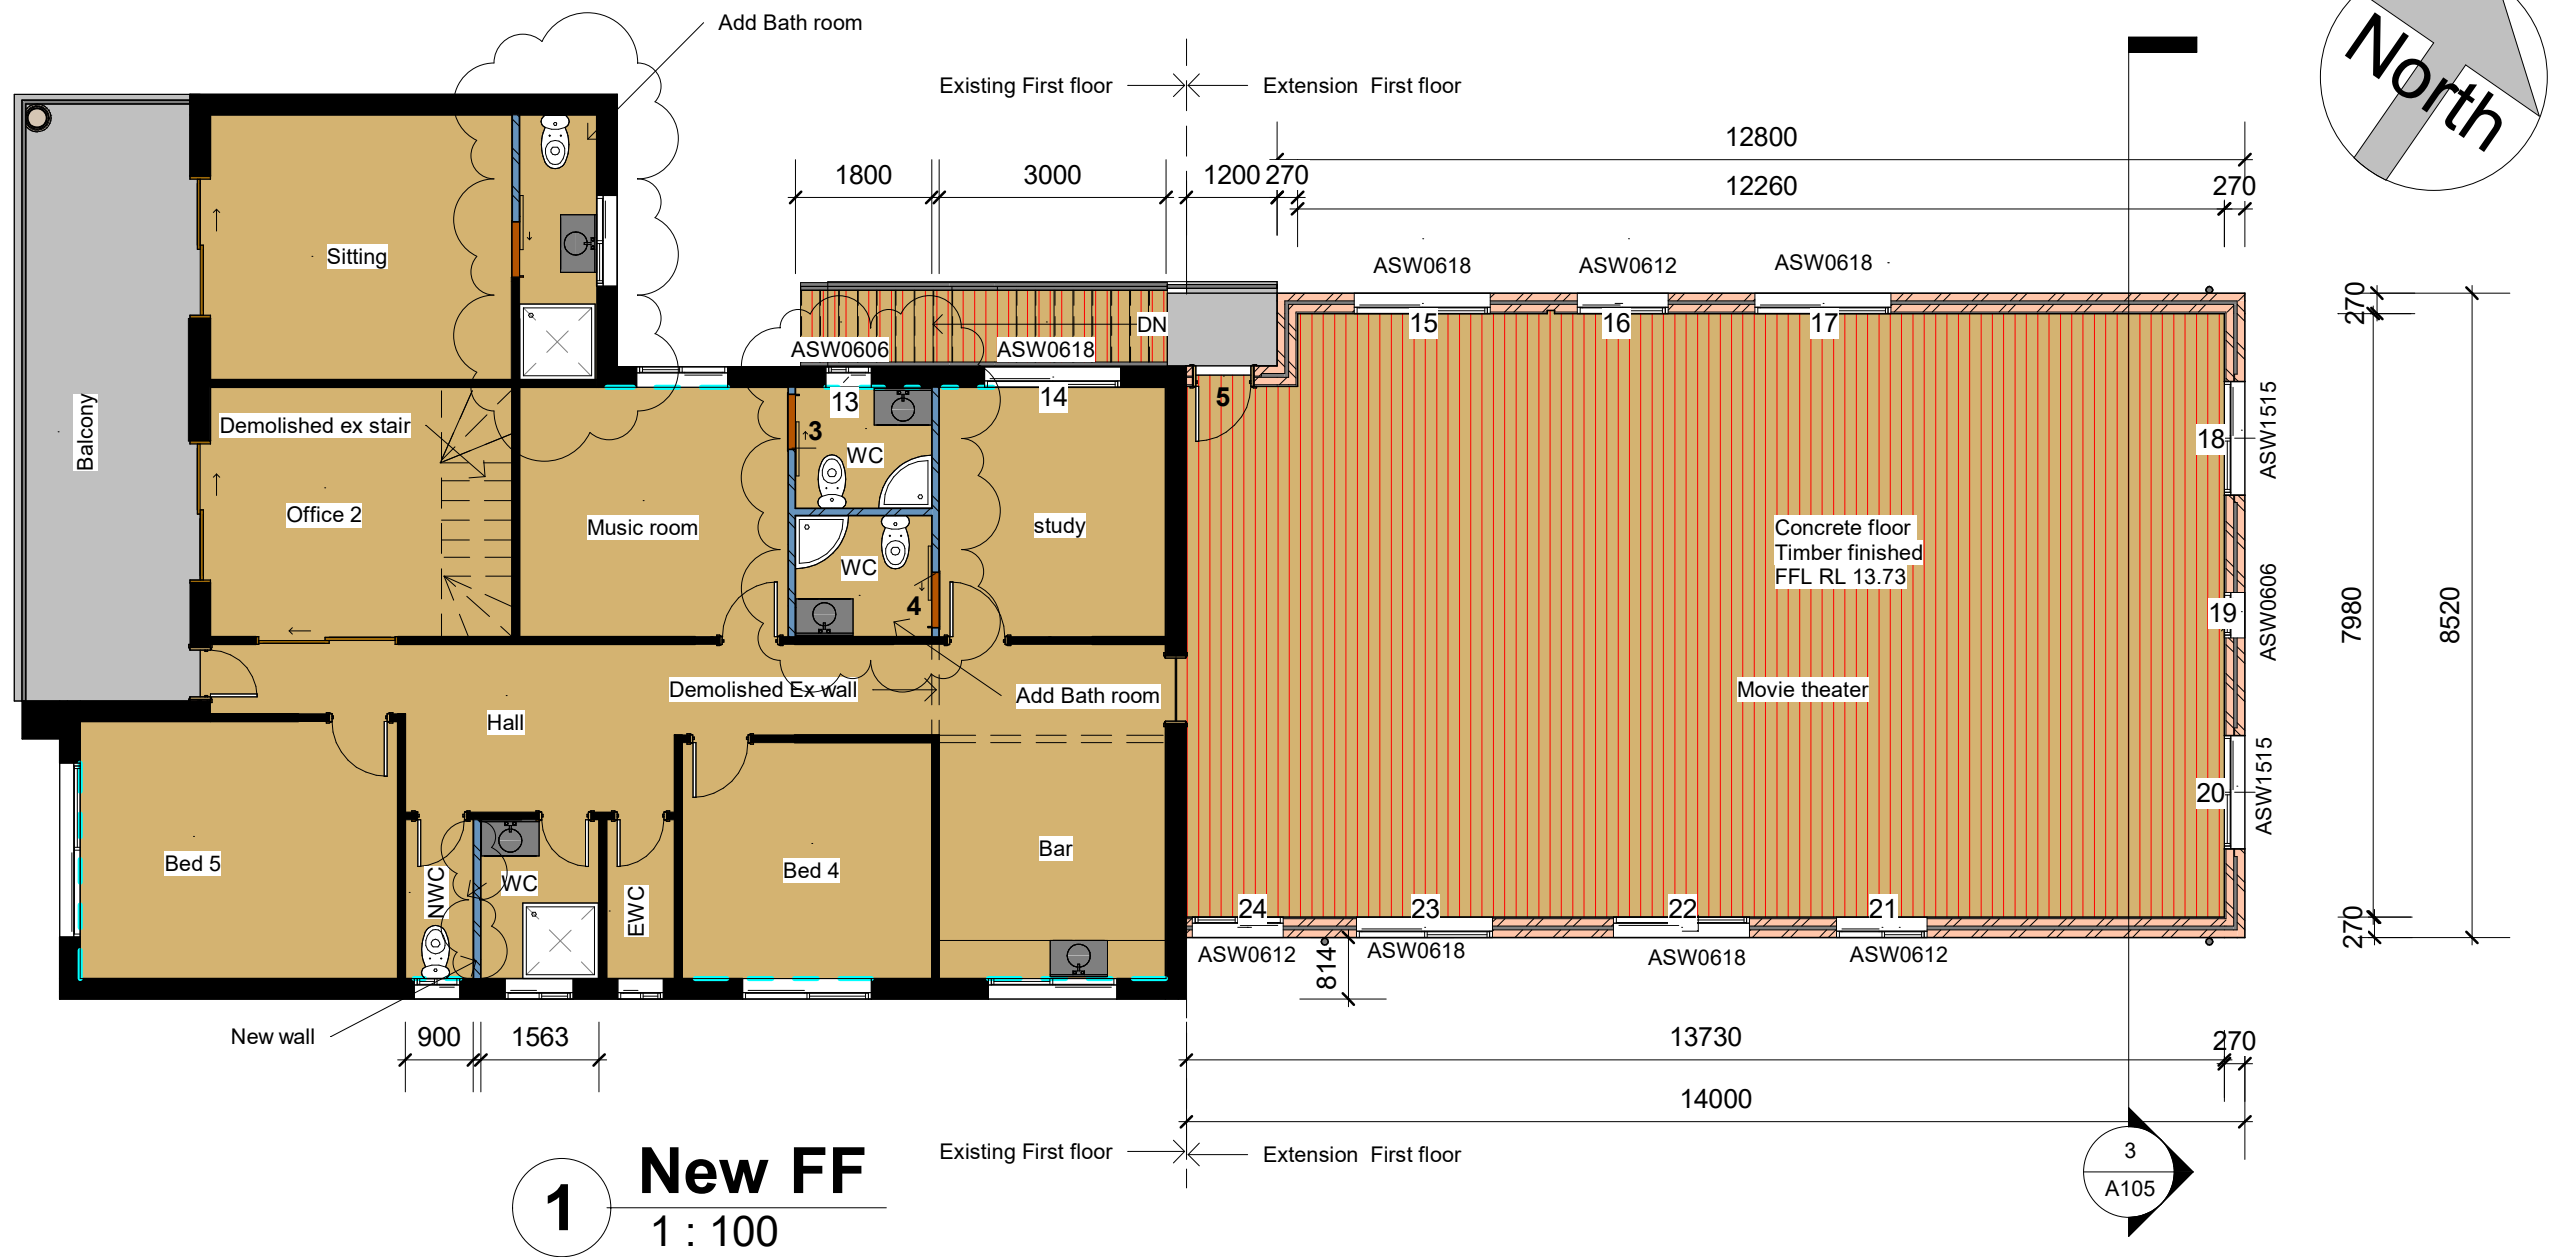

BASIX Certificate number A1372265 page 6/10

Glazing requirements						Show on DA Plans	Show on CCDC Plans & specs	Certifier Check
Window/door number	Orientation	Area of glass including frame (m ²)	Overshadowing height (m)	Overshadowing distance (m)	Shading device	Frame and glass type		
W6	N	0.72	0	0	external louvre/ blind (fixed)	standard aluminium, single clear, (or U-value: 7.63, SHGC: 0.75)		
W13	N	0.36	0	0	none	standard aluminium, single clear, (or U-value: 7.63, SHGC: 0.75)		
W14	N	1.08	0	0	external louvre/ blind (fixed)	standard aluminium, single clear, (or U-value: 7.63, SHGC: 0.75)		
W15	N	1.08	0	0	external louvre/ blind (fixed)	standard aluminium, single clear, (or U-value: 7.63, SHGC: 0.75)		
W16	N	0.72	0	0	external louvre/ blind (fixed)	standard aluminium, single clear, (or U-value: 7.63, SHGC: 0.75)		

BASIX Certificate number A1372265 page 7/10

Glazing requirements						Show on DA Plans	Show on CCDC Plans & specs	Certifier Check
Window/door number	Orientation	Area of glass including frame (m ²)	Overshadowing height (m)	Overshadowing distance (m)	Shading device	Frame and glass type		
W17	N	1.08	0	0	external louvre/ blind (fixed)	standard aluminium, single clear, (or U-value: 7.63, SHGC: 0.75)		
W7	E	2.25	0	0	external louvre/ blind (fixed)	standard aluminium, single clear, (or U-value: 7.63, SHGC: 0.75)		
W8	E	2.25	0	0	external louvre/ blind (fixed)	standard aluminium, single clear, (or U-value: 7.63, SHGC: 0.75)		
W18	E	2.25	0	0	external louvre/ blind (fixed)	standard aluminium, single clear, (or U-value: 7.63, SHGC: 0.75)		
W19	E	0.36	0	0	external louvre/ blind (fixed)	standard aluminium, single clear, (or U-value: 7.63, SHGC: 0.75)		

BASIX Certificate number A1372265 page 8/10

Glazing requirements						Show on DA Plans	Show on CCDC Plans & specs	Certifier Check
Window/door number	Orientation	Area of glass including frame (m ²)	Overshadowing height (m)	Overshadowing distance (m)	Shading device	Frame and glass type		
W20	E	2.25	0	0	external louvre/ blind (fixed)	standard aluminium, single clear, (or U-value: 7.63, SHGC: 0.75)		
W9	S	0.72	0	0	none	standard aluminium, single clear, (or U-value: 7.63, SHGC: 0.75)		
W10	S	2.25	0	0	none	standard aluminium, single clear, (or U-value: 7.63, SHGC: 0.75)		
W11	S	2.25	0	0	none	standard aluminium, single clear, (or U-value: 7.63, SHGC: 0.75)		
W12	S	0.72	0	0	none	standard aluminium, single clear, (or U-value: 7.63, SHGC: 0.75)		

2D house Design

Tel: 9587 2090 or 0414 873 282 Email: henrykuang@hotmail.com

Project name:Extension GF & FF

No.	Description	Date
1	Revision 1	Date 1
	Issue date	09/19/23

Mr Lin

6 Gould Street Campsie
NSW 2194

New FF plan

Registered building designer No: 6585

Date 19-09-2023

Drawn by henry kuang

Checked by henry kuang

A104

Scale 1:100