


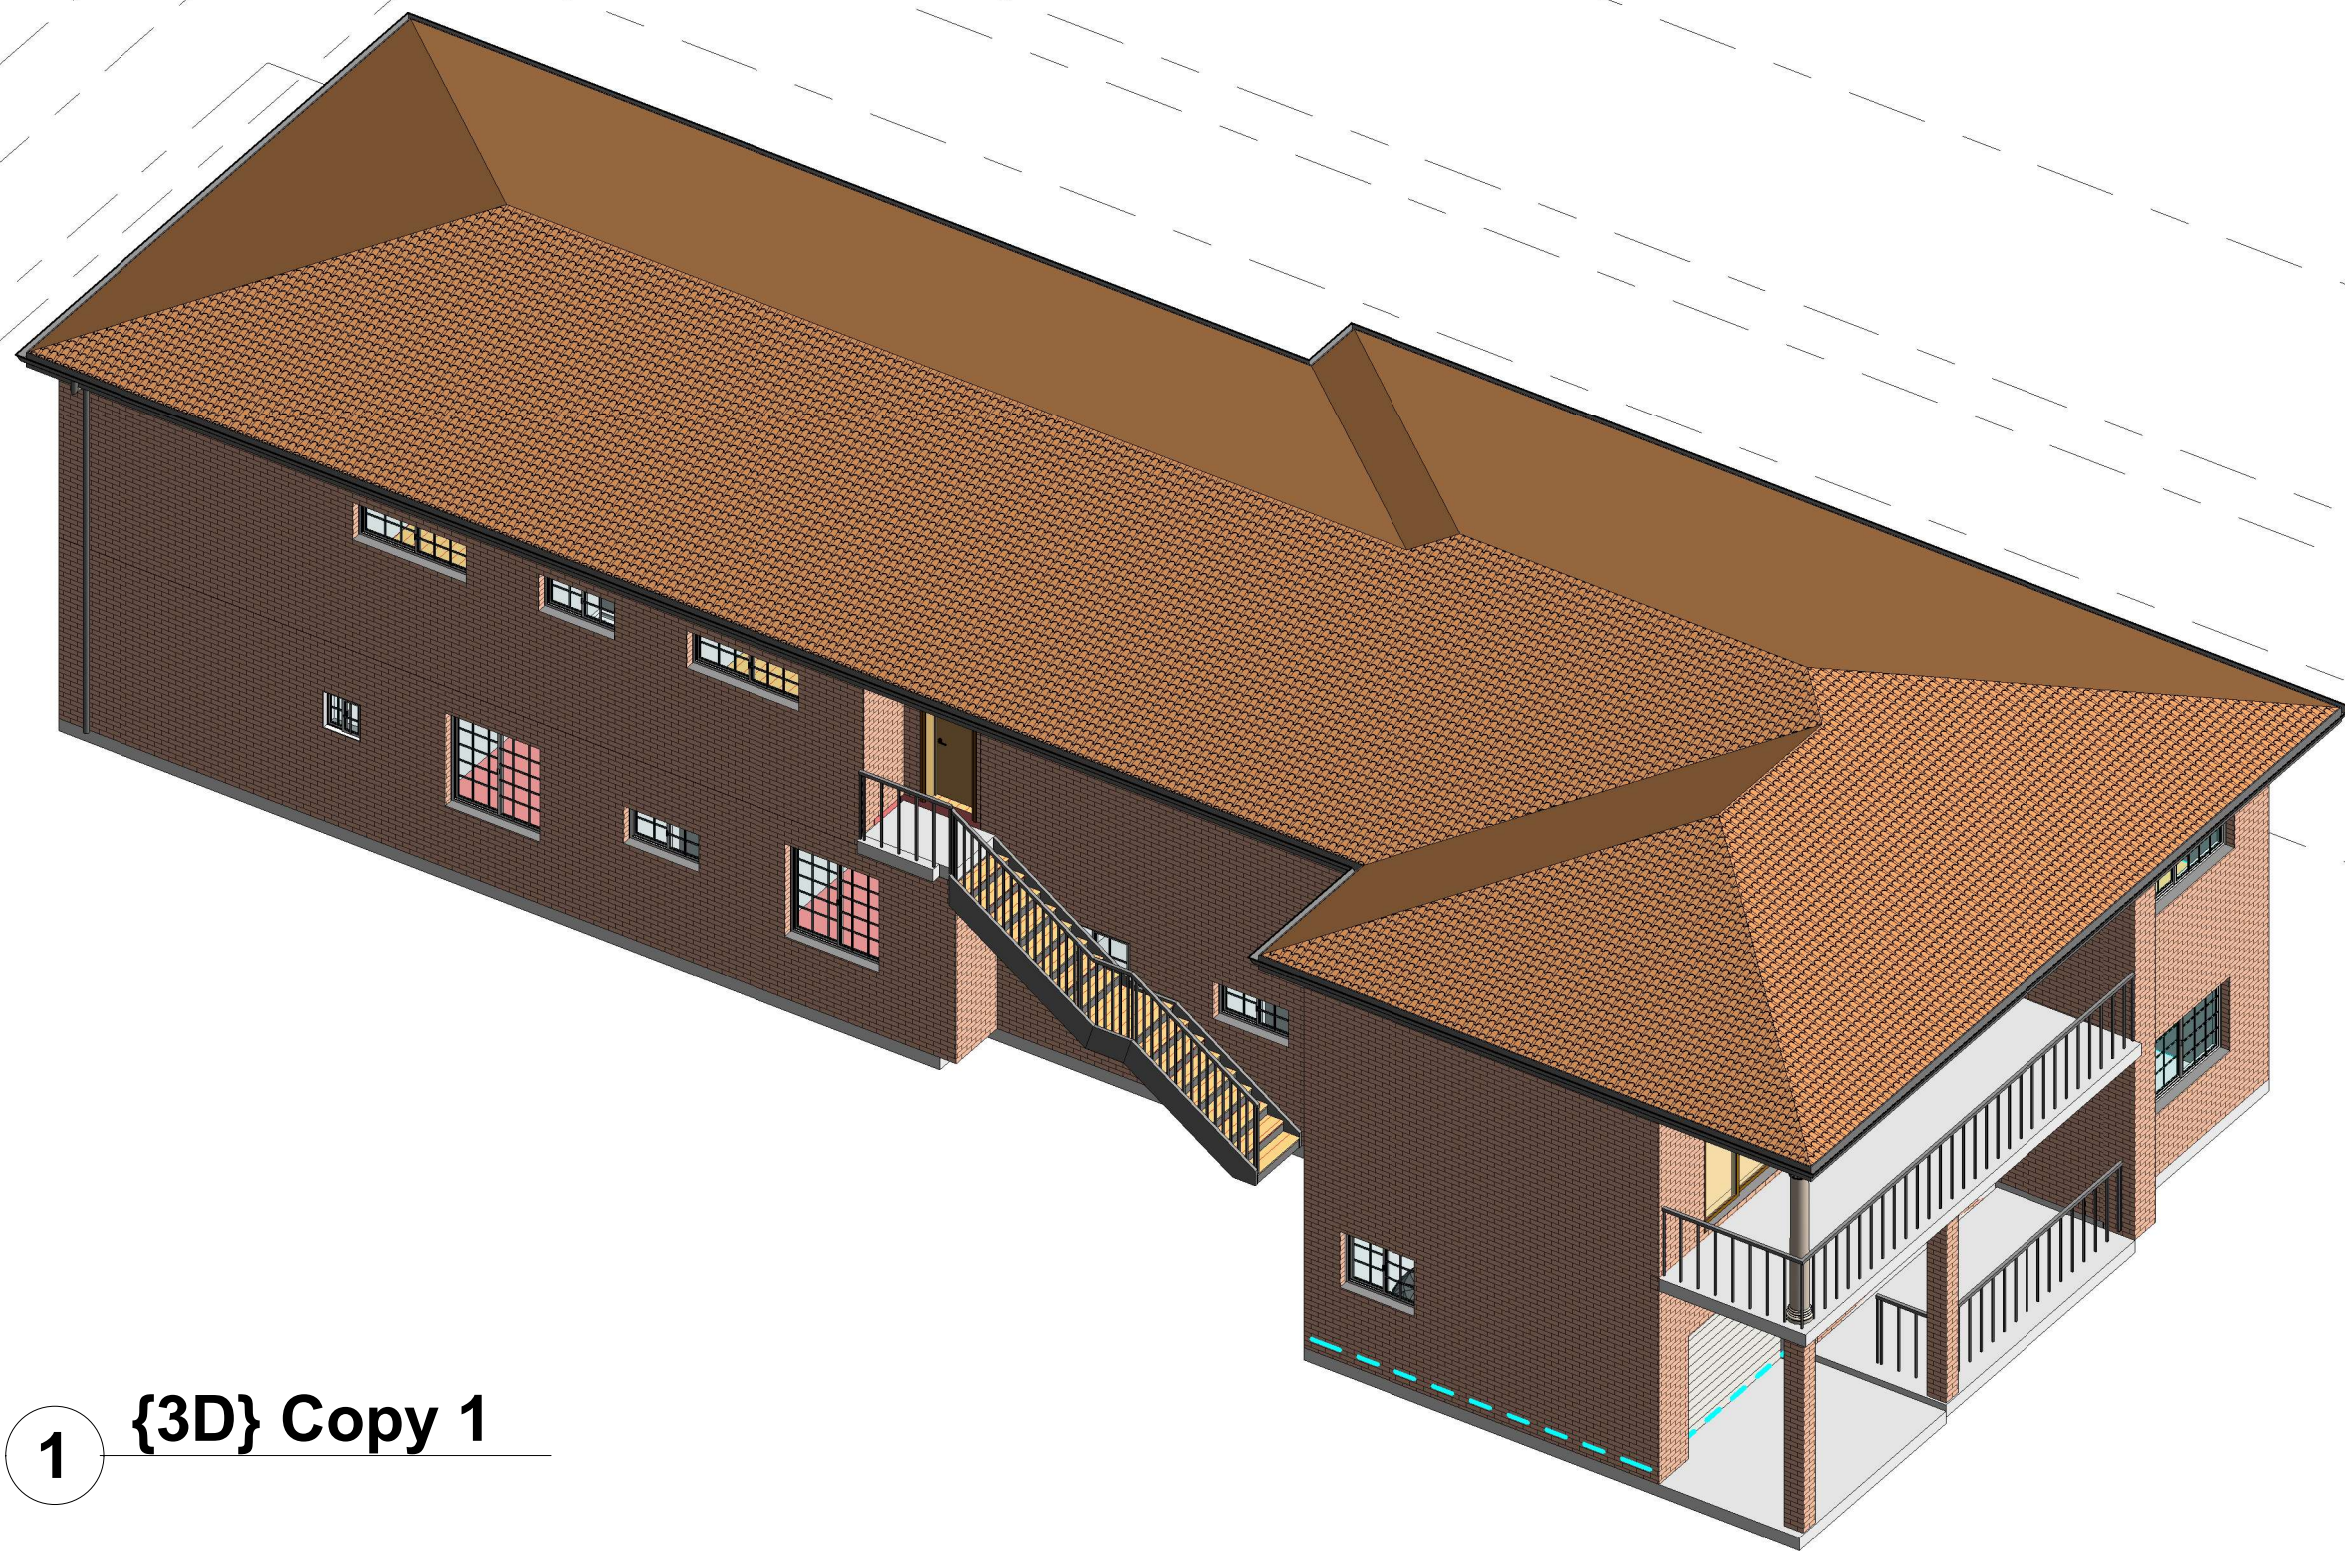

1 {3D} Copy 1

2D house Design

Tel: 9587 2090 or 0414 873 282 Email: henrykuang@hotmail.com

Project name:Extension GF & FF

No.	Description	Date
	Issue date	10/05/23

Mr Lin

6 Gould Street Campsie
NSW 2194

3D view 2

Registered building designer No: 6585

Date 19-09-2023

Drawn by henry kuang

Checked by henry kuang

A108

No scale