

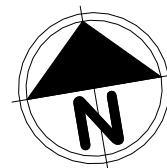


ATTACHED 2 STOREY DUAL OCCUPANCY
WITH TORRENS TITLE SUBDIVISION ON
21 NARELLE CRESCENT; GREENACRE;
NSW 2190; LOT 21 DP 222501

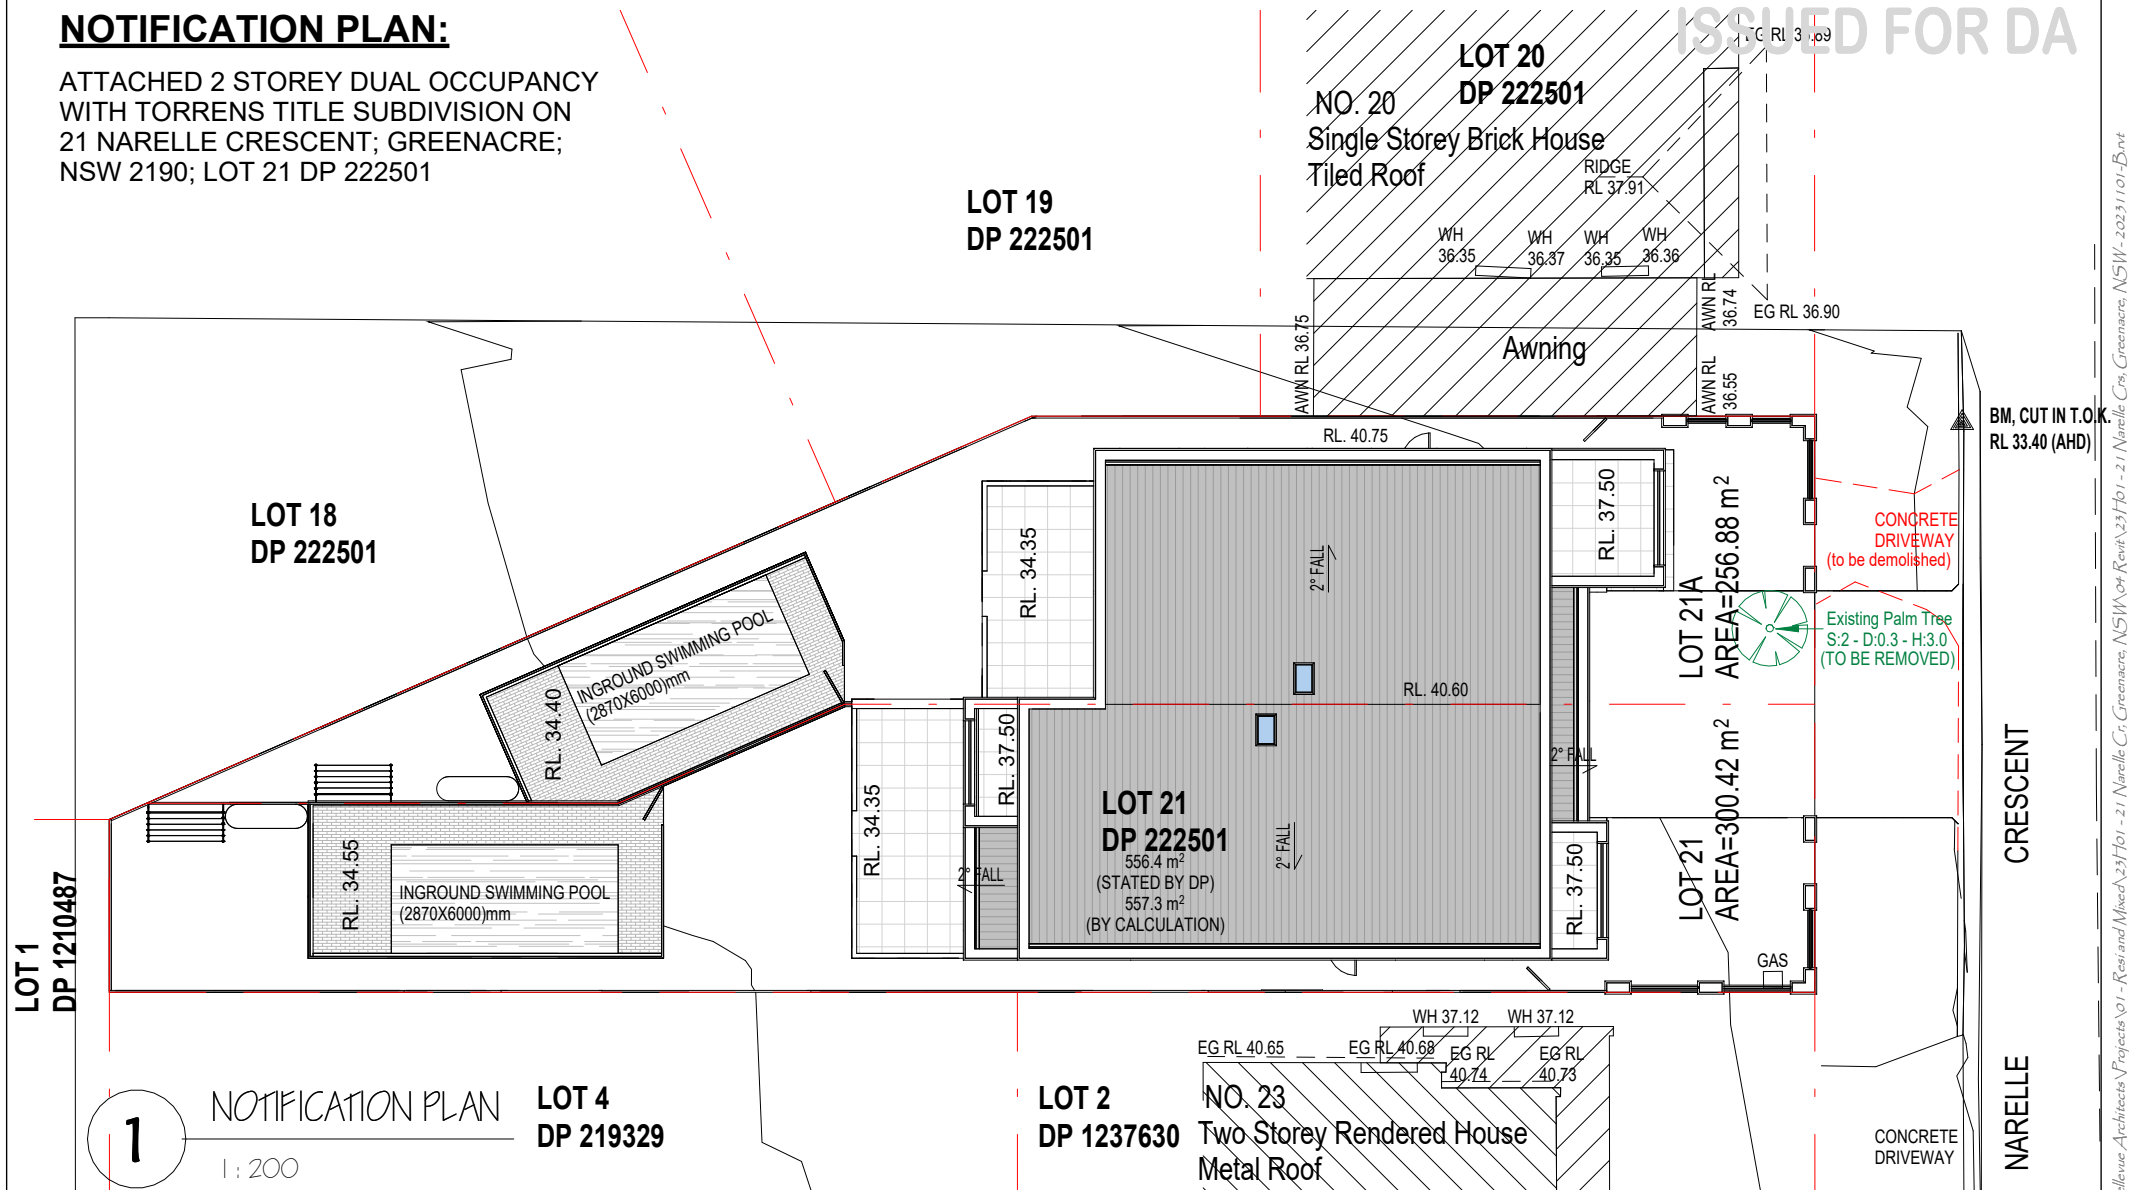

ISSUED FOR DA

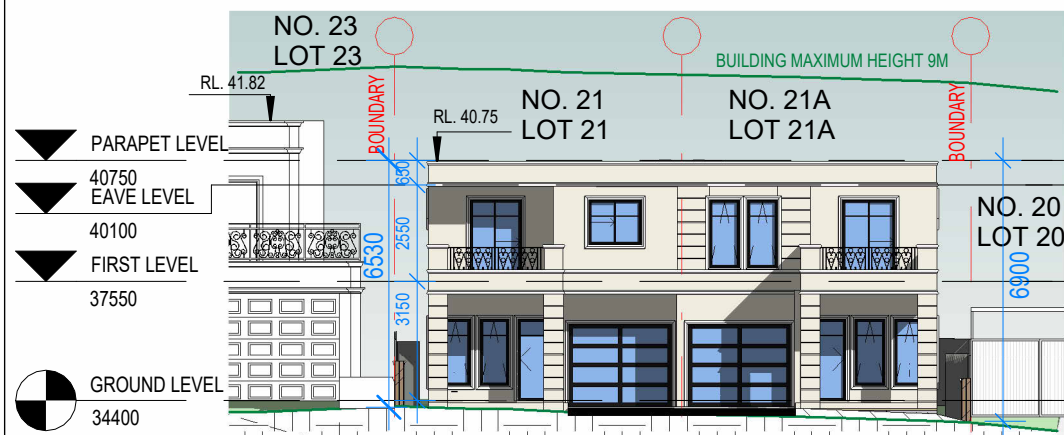


1

NOTIFICATION EAST ELEV.

1 : 200


NARELLE CRESCENT

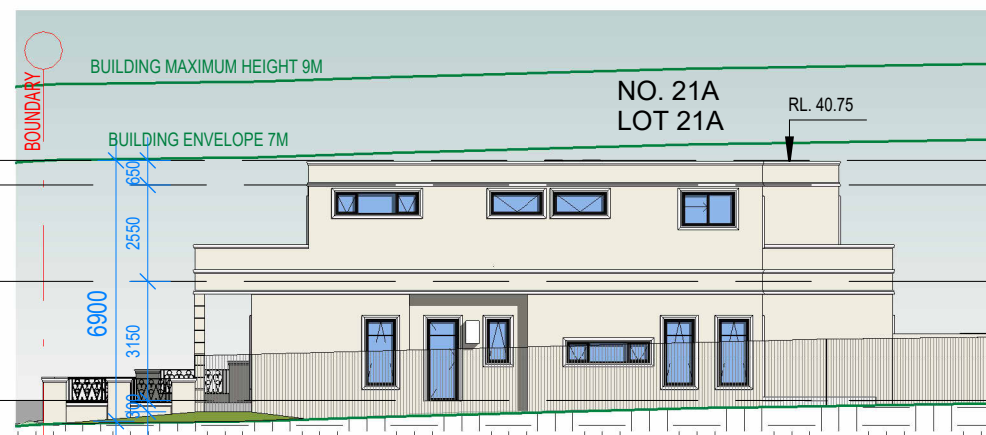

2

NOTIFICATION NORTH ELEV.


1 : 200

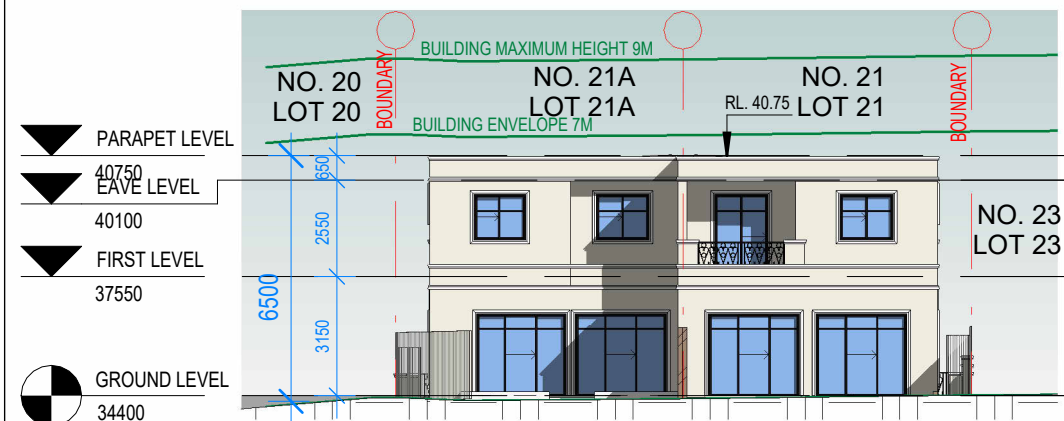

3

NOTIFICATION WEST ELEV.

1 : 200

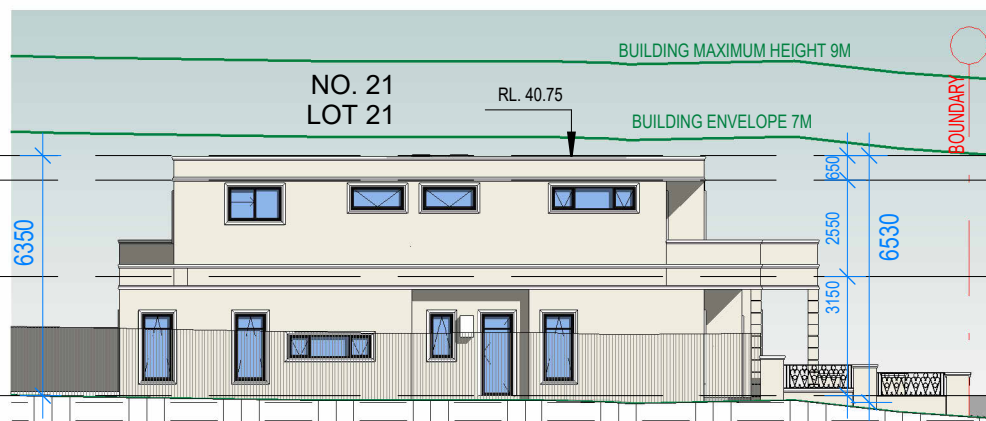

4

NOTIFICATION SOUTH ELEV.

1 : 200

Bellvue
ARCHITECTS PTY LTD

40 Johnston Road,
Bass Hill 2197
M: +61 404420876

E: info@bellvuearchitects.com.au
ARCHITECT: Mike Danwich
NSWARB #: 9980
VICARB #: 19348
TASARB #: 1061

SITE: 21 Narelle Crescent, GREENACRE, NSW 2190

CLIENT: MR. RABII EL HAWZ
Issue Date: 01/11/2023
Drawn by: MKD
Lot/DP: 21 - DP 222501
Zoning: R2
Council: Canterbury Bankstown City Council

TITLE: Notification Plan 2

PROJECT: PROPOSED ATTACHED DUAL
OCCUPANCY

ISSUED FOR DA

Scale: 1 : 200
Project No: H28

Dwg NO: A16
Revision: B