


1 STREET ELEVATION - RIPON STREET  
1 : 200

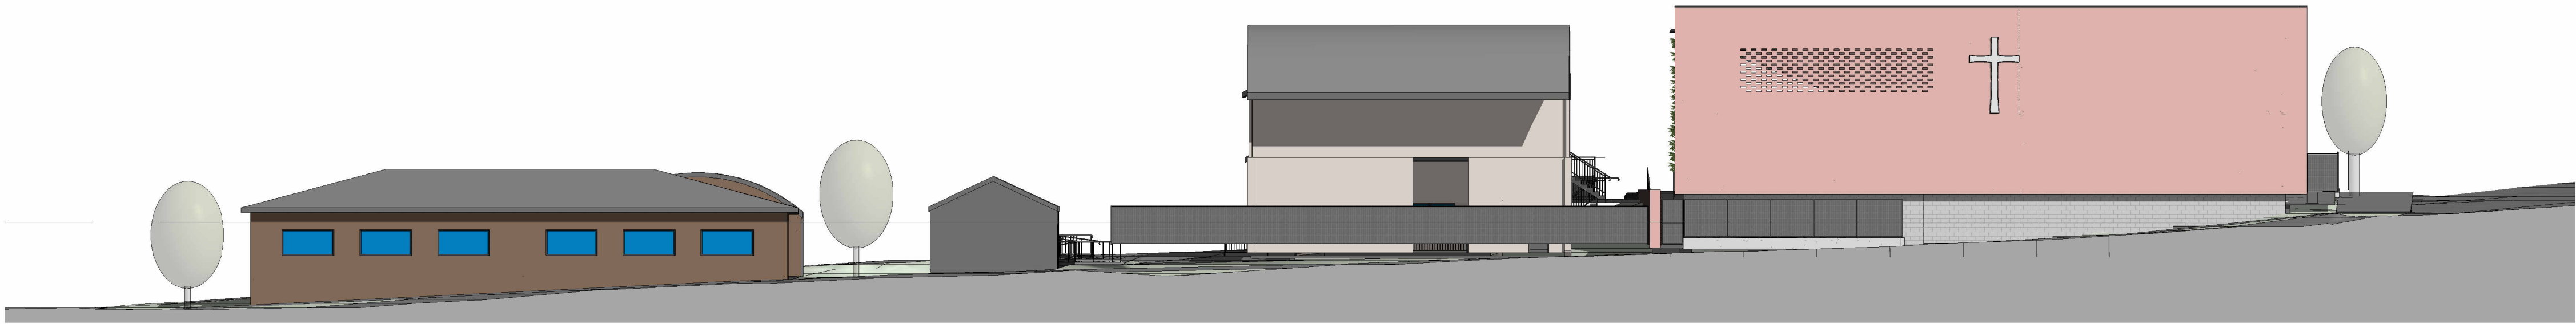

2 STREET ELEVATION \_ CAPLE STREET  
1 : 200

Revision.	Date	Description.
A	30.09.22	CBGA
B	11.10.22	REVISED CBGA
C	06.03.23	PEER REVIEW
D	23.03.23	UPDATE DRAWING
E	27.09.23	AMENDED BLOCKS AND ROOM NUMBER
F	05.10.23	REFINED INFO FOR CBGA
G	01.12.23	FOR DA



Architecture  
Interiors  
Access  
Heritage

Client.  
HENNESSY CATHOLIC COLLEGE

Project Title.  
**SITE**  
B.01 S.1195788 D.Hilltops Council  
RIPON STREET YOUNG NSW 2594


Design Project Manager.  
SV  
Project Delivery leader.  
DT  
Quality Manager.  
DT  
Drawn.  
EJ/FR

Drawing Title:  
**STREET ELEVATIONS**

Scale  
1 : 200  
Project.  
**2106.01**

Sheet Size  
A1  
Drawing.  
**A020**

Revision.  
**G**

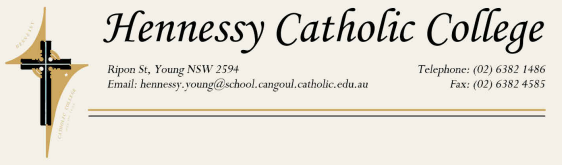

**DEVELOPMENT APPLICATION**

All dimensions in millimetres. Do not scale drawing. All dimensions and levels to be verified on site by contractor before commencing work or preparation of shop drawings. Where provide, drawings must be read in conjunction with specification and schedules.

www.sqgroup.com.au  
© Copyright