


1  
A130a  
SECTION D  
1 : 100

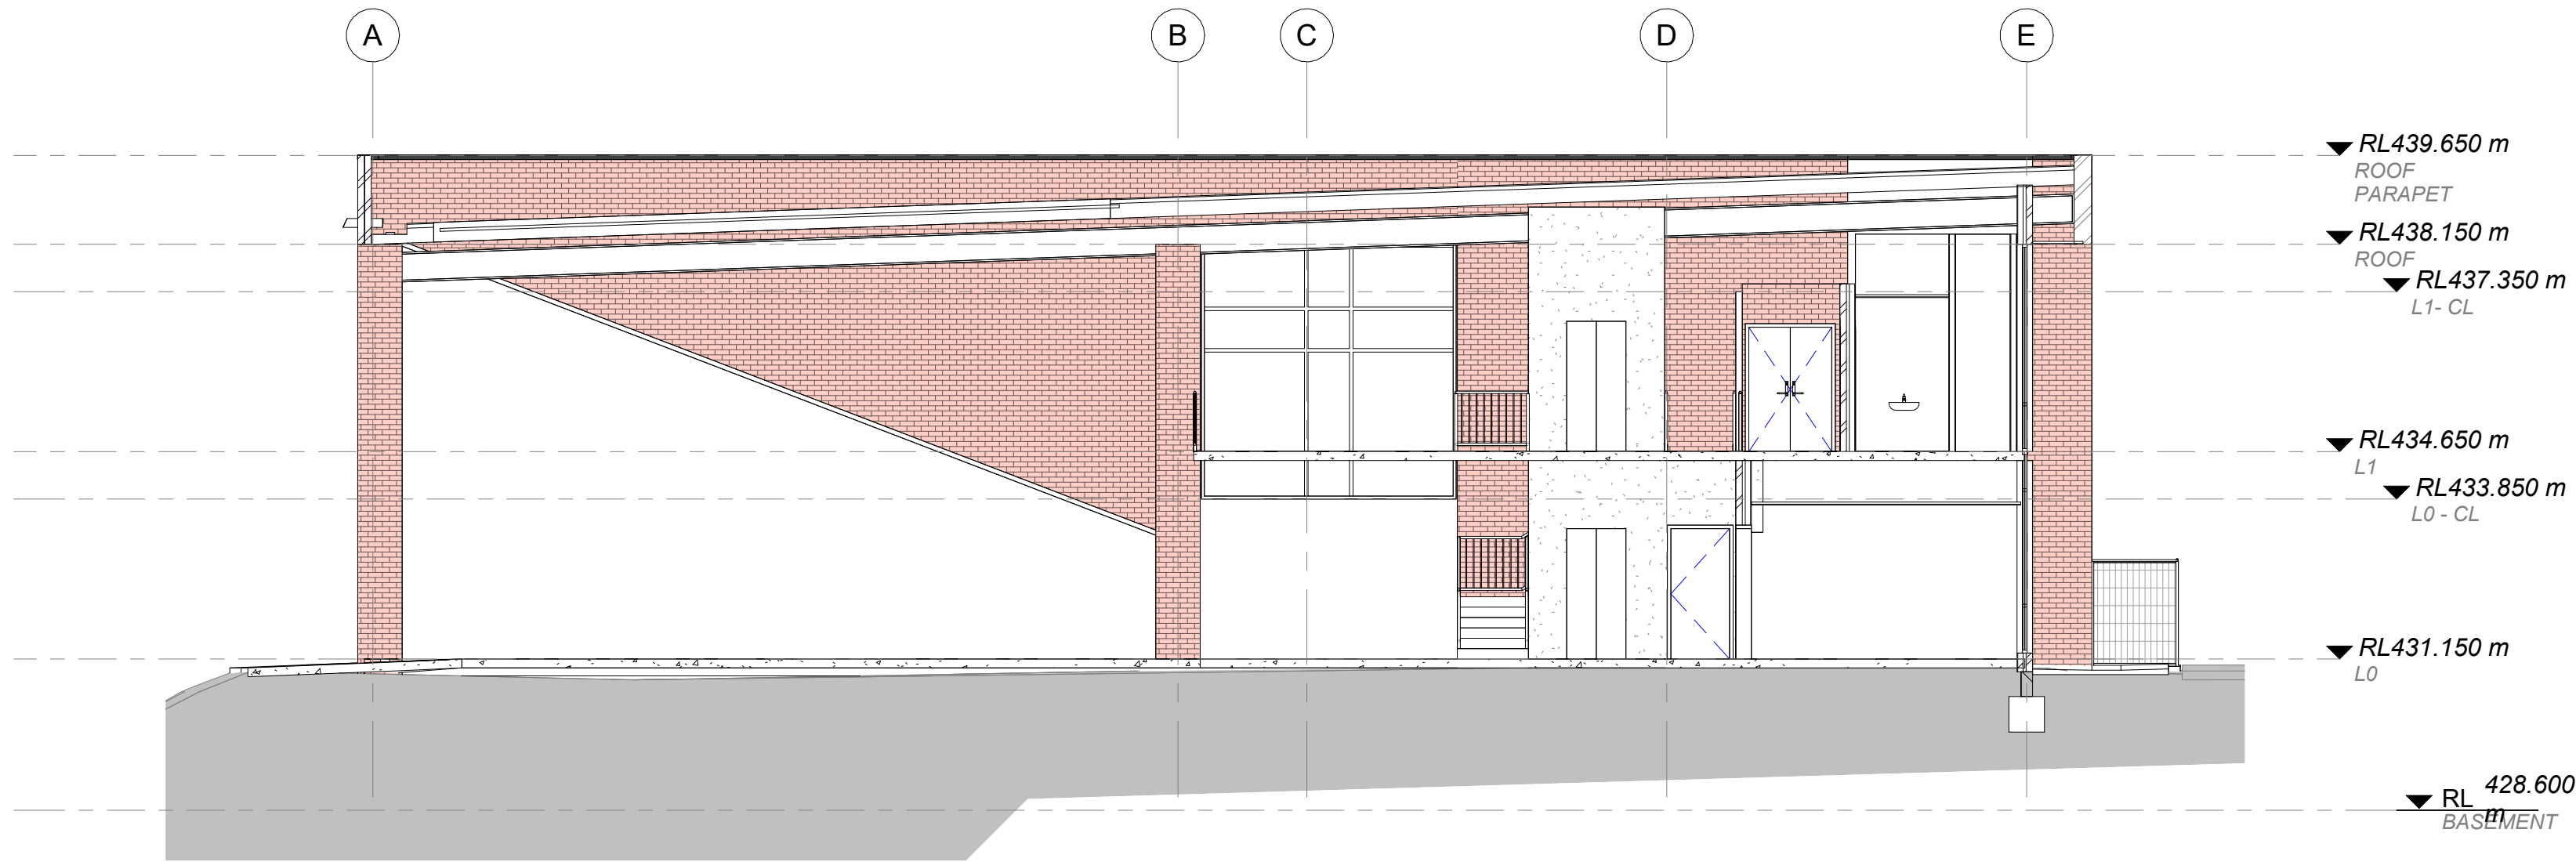

E  
A130a  
SECTION E  
1 : 100

## LEGEND - KEYNOTES...

KEYNOTE	DESCRIPTION
---------	-------------

**SQC**  
**GROUP**

Architecture  
Interiors  
Access  
Heritage

Client.  
**HENNESSY CATHOLIC COLLEGE**

Project Title.  
**SCIENCE BUILDING / BLOCK M**

DP 1195788 LOT 01 SUBURB Hilltops Council  
RIPON STREET YOUNG NSW 2594

Design Project Manager.  
**DT**

Project Delivery leader.

Quality Manager.

Drawn.

FR

Drawing Title:  
**SECTIONS**

Scale

1 : 100

Project.

**2106.03**

Sheet Size


A1

Drawing.

**A301**

Revision.

**G**

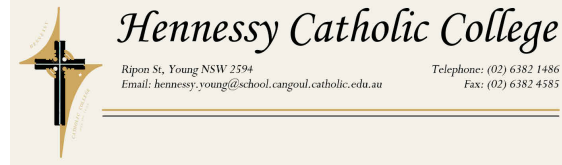

**DEVELOPMENT APPLICATION**

0 1 2 3 4 5 6 7 8 m  
SCALE: 1:100 @ ORIGINAL SCALE

All dimensions in millimetres. Do not scale drawing. All dimensions and levels to be verified on site by contractor before commencing work or preparation of shop drawings, where provide, drawings must be read in conjunction with specification and schedules.

© Copyright