




1 VIEW 1 - NORTH WEST

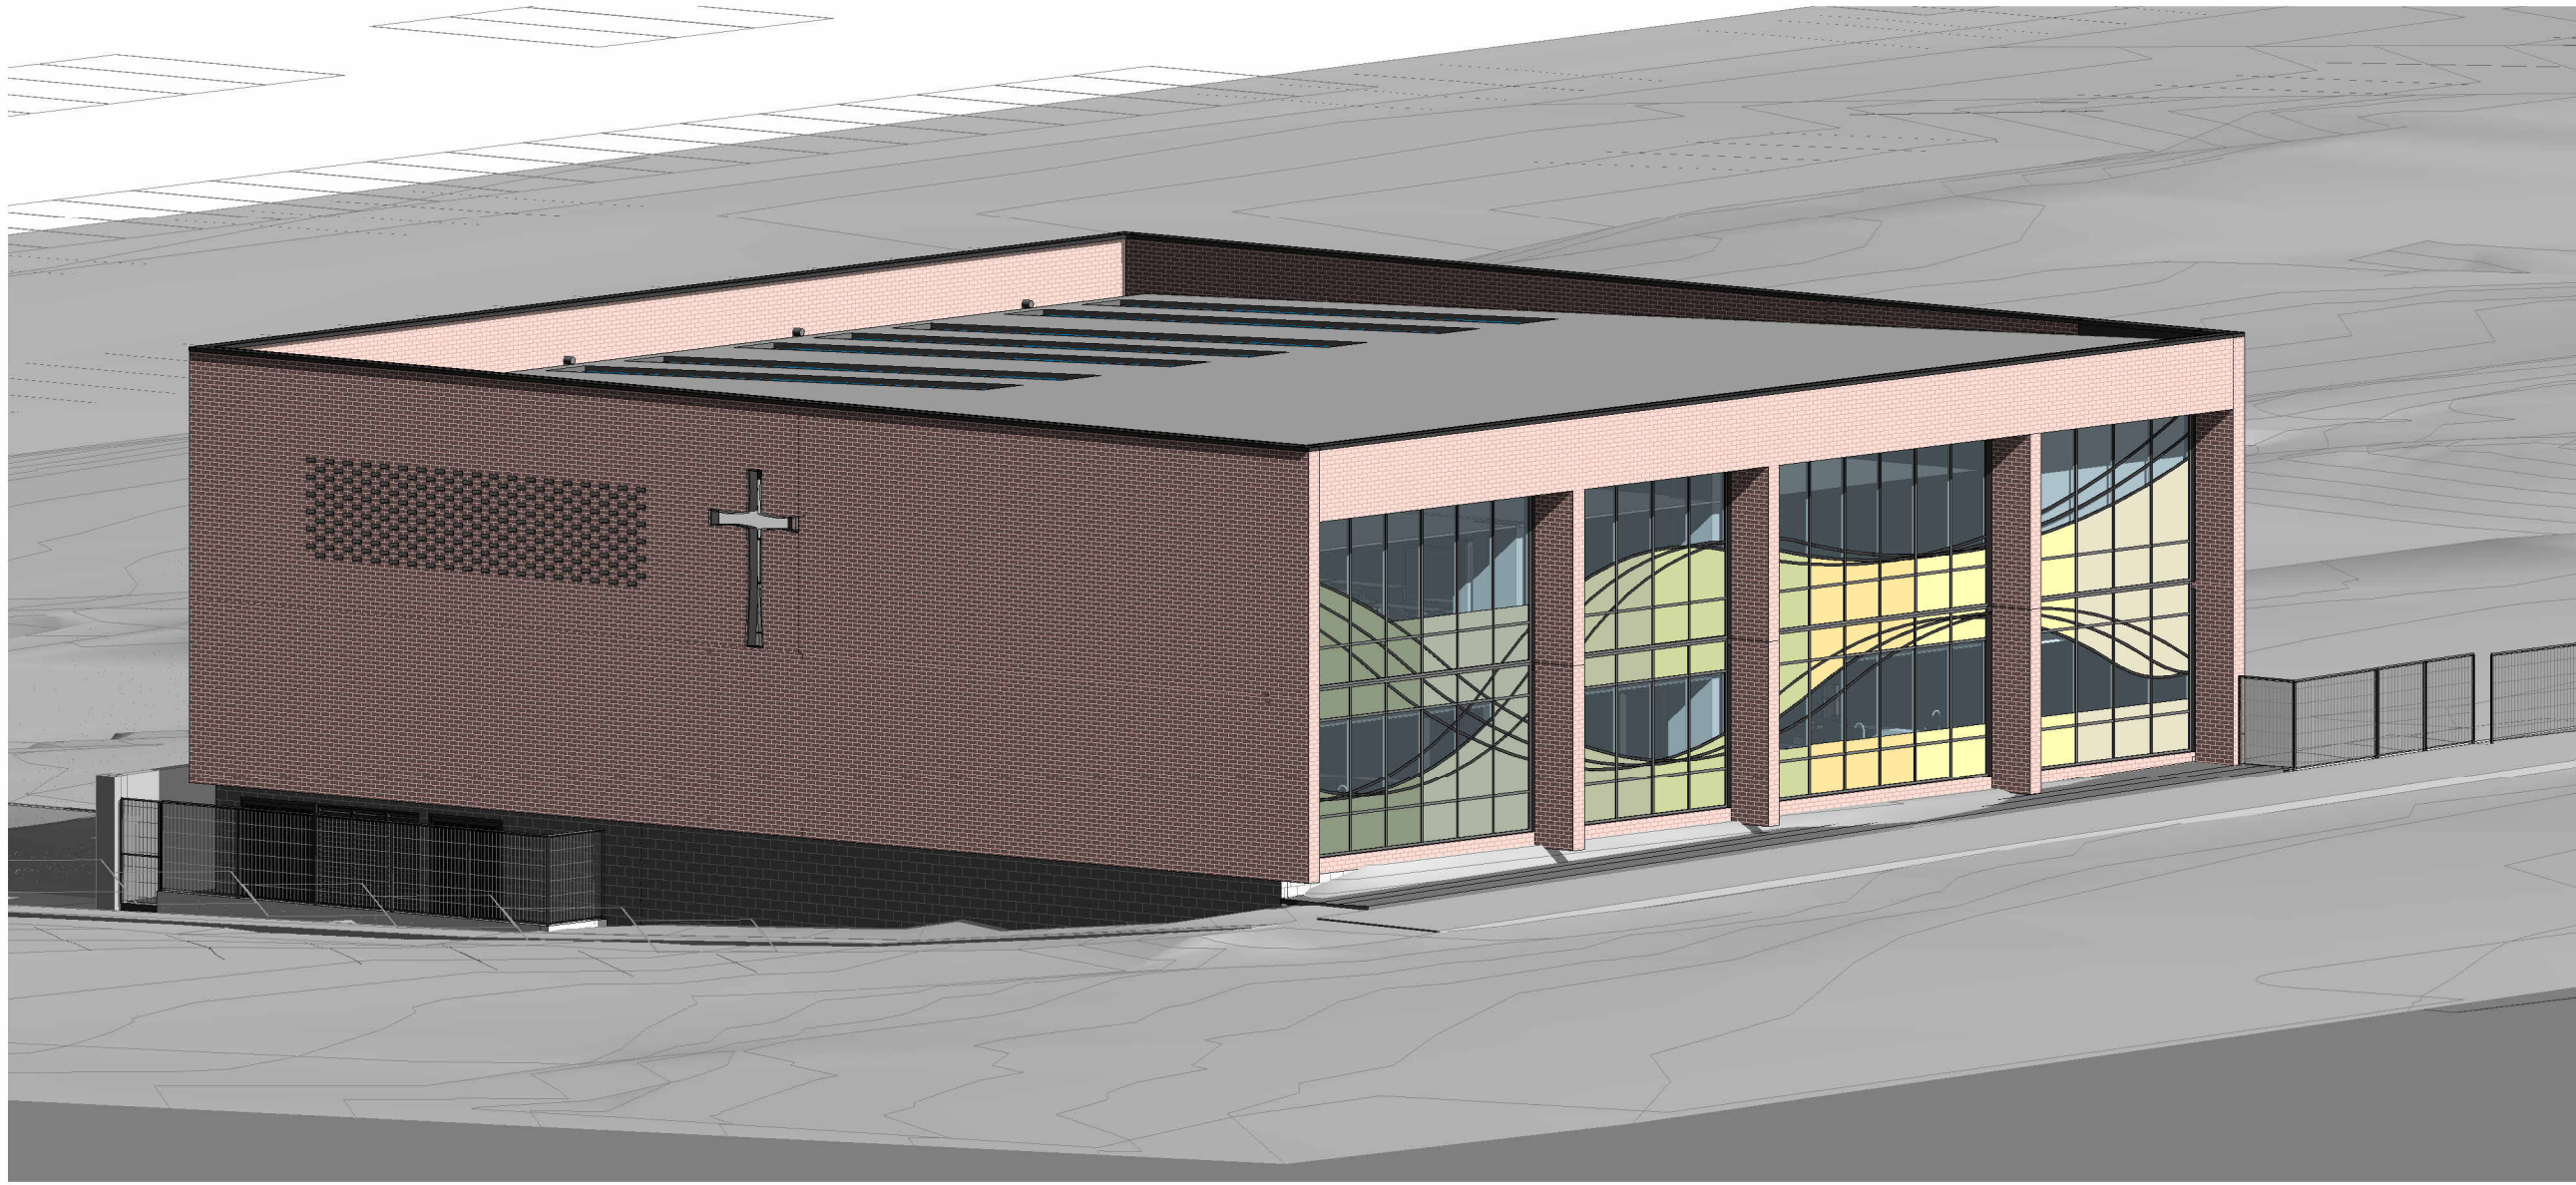

2 VIEW 2 - SOUTH WEST

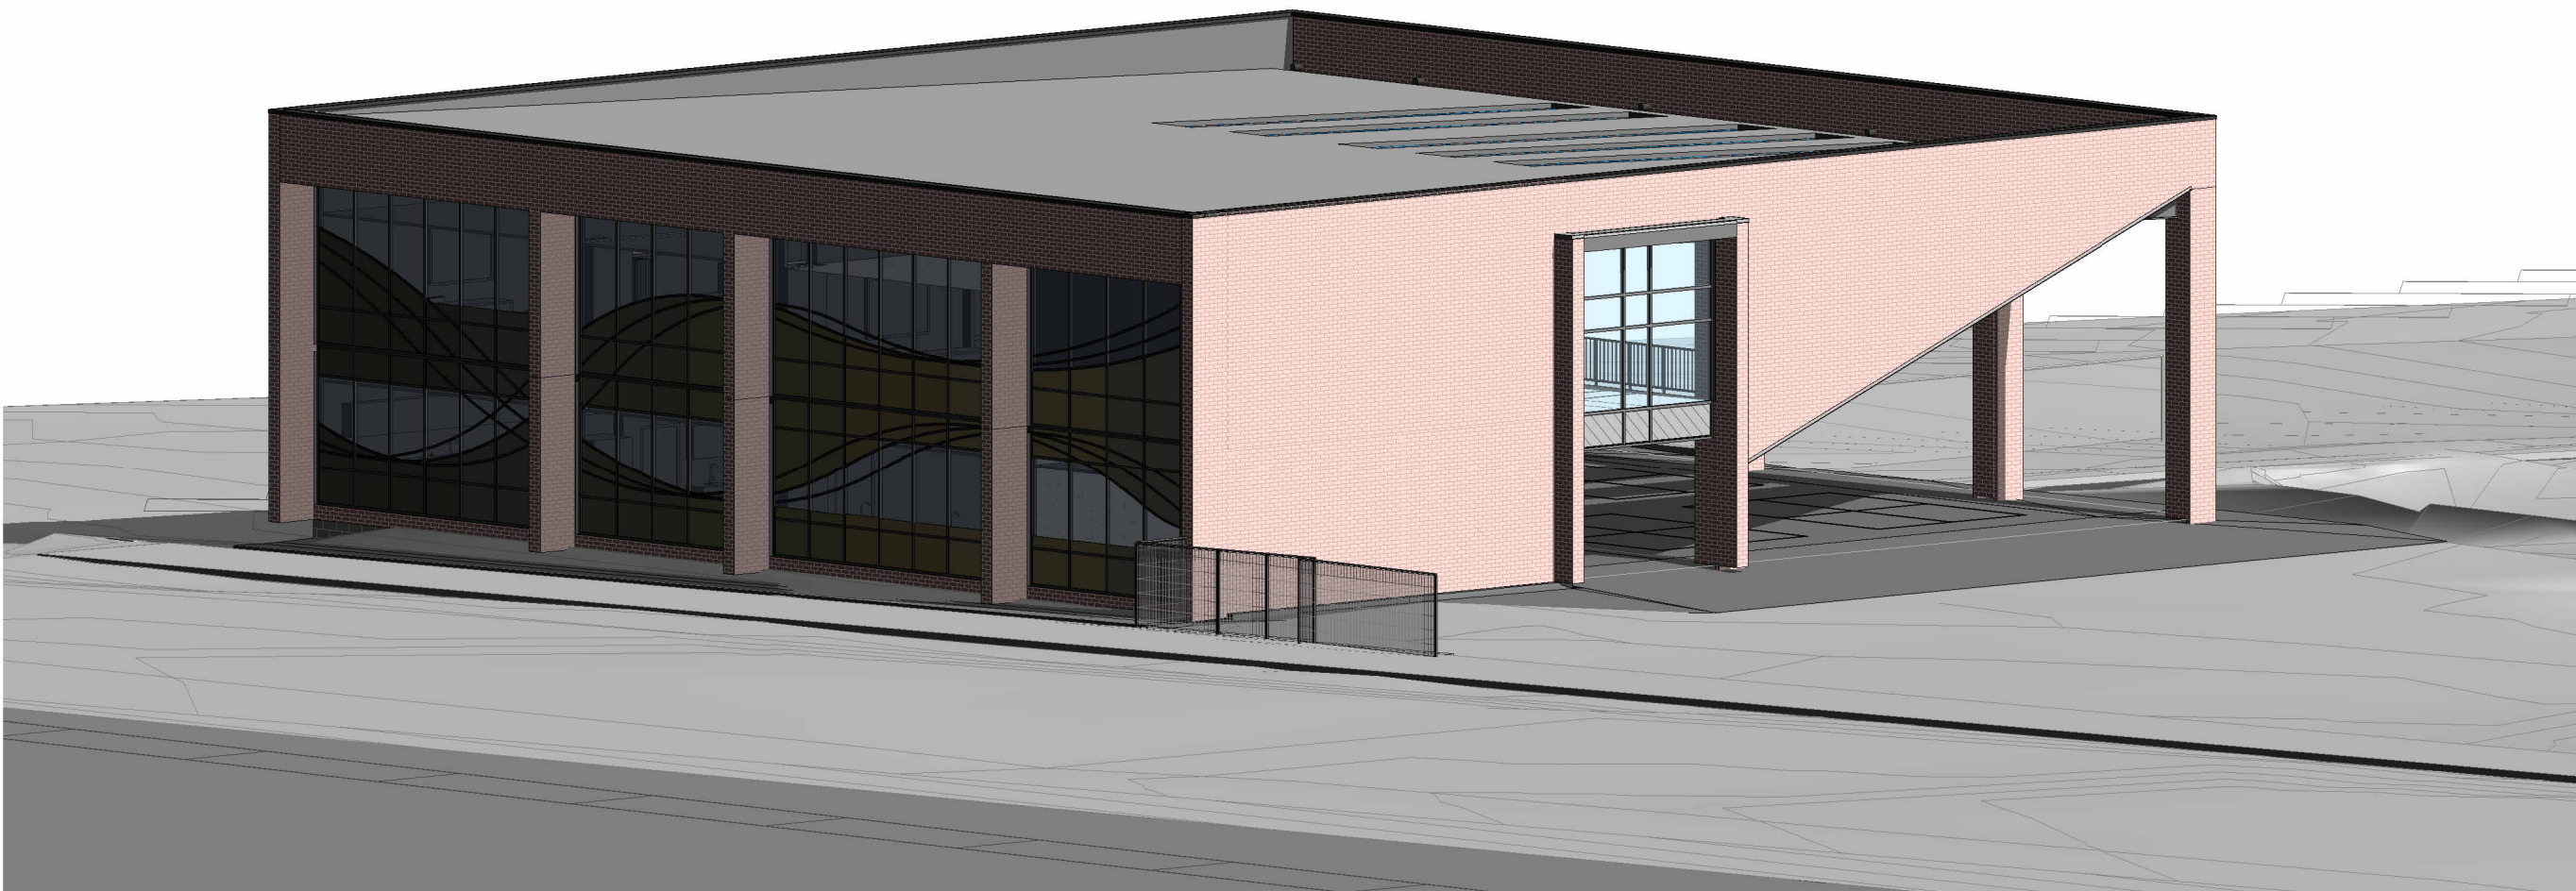

3 VIEW 3 - SOUTH EAST

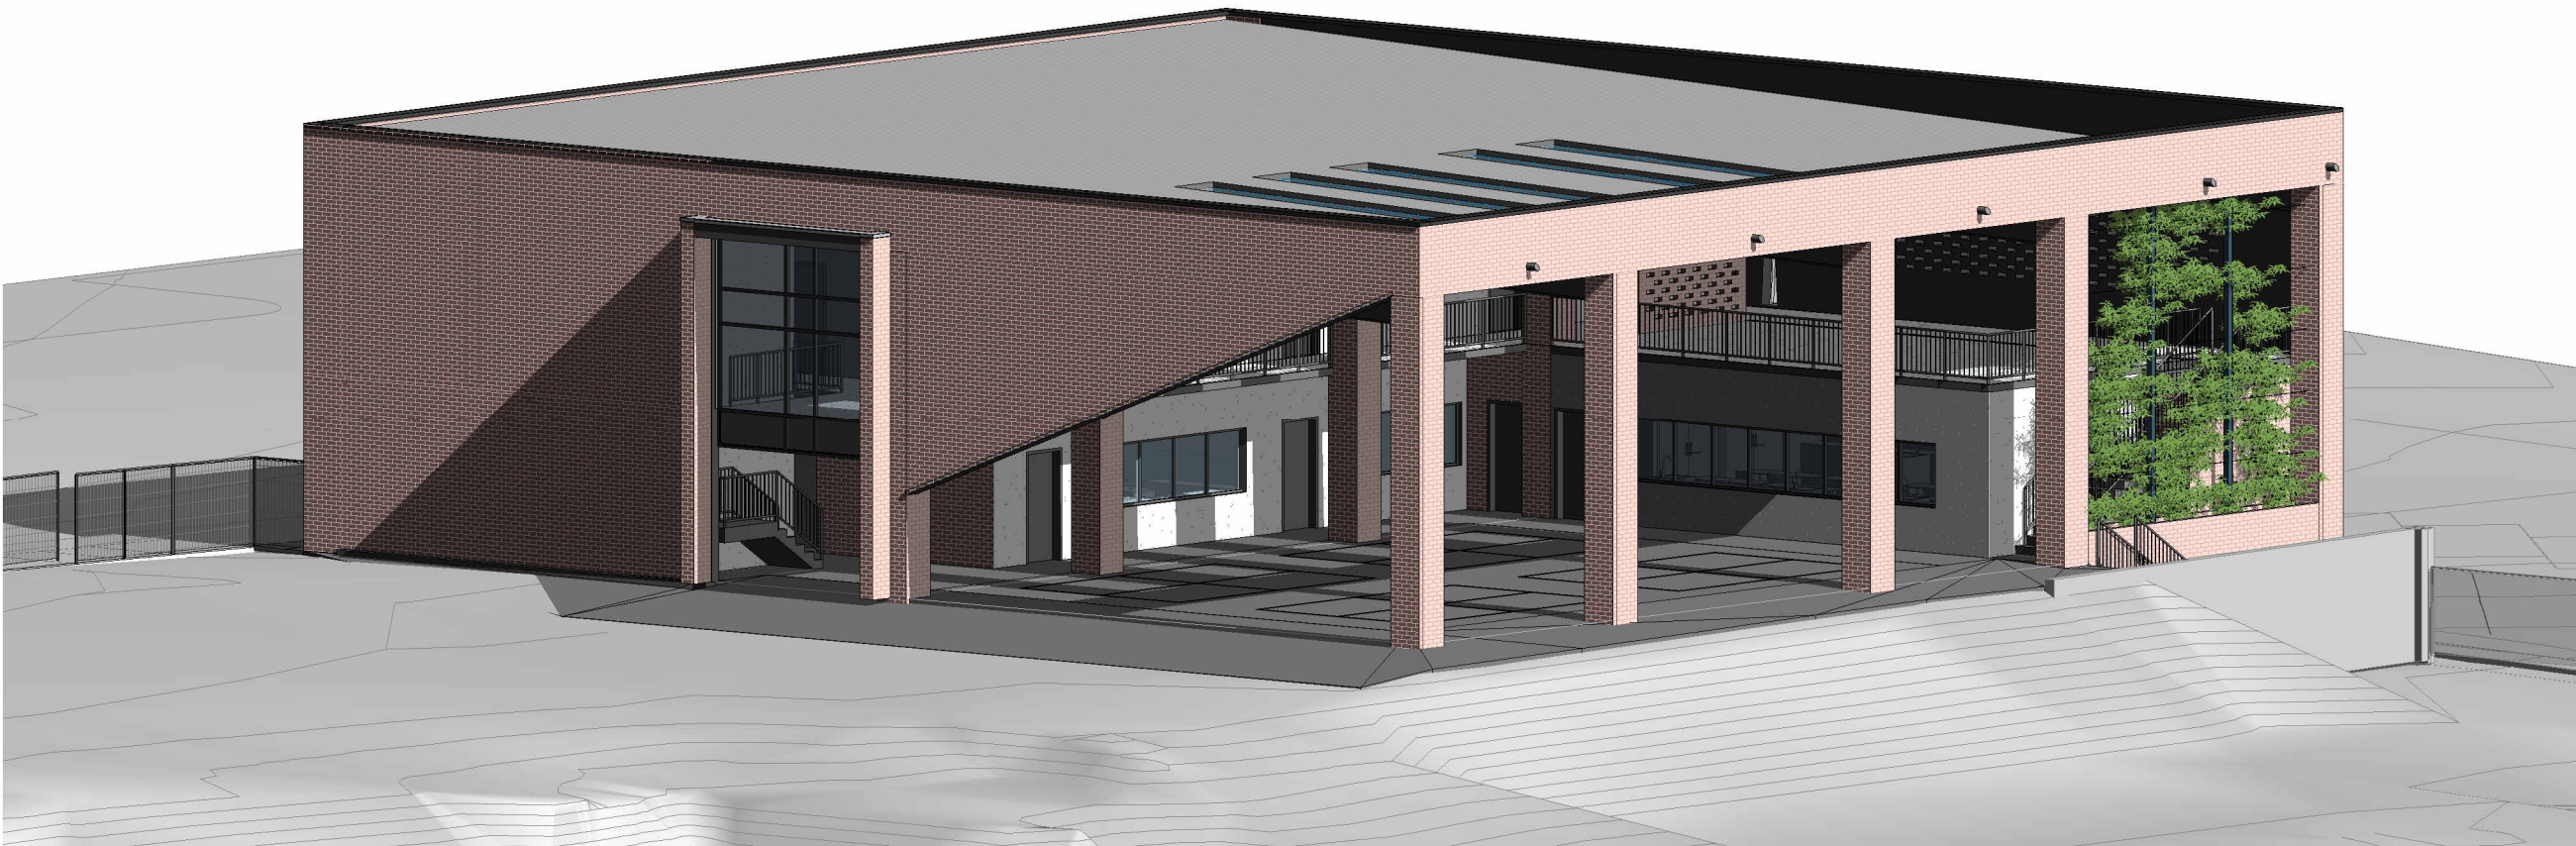

4 VIEW 4 - NORTH EAST

Revision.	Date.	Description.
A	30.09.22	CBGA
B	06.03.23	PEER REVIEW
C	23.03.23	UPDATE DRAWING
D	02.08.23	CONCEPT UPDATE
E	04.08.23	FOR DA
F	29.09.23	AMENDED BLOCKS & ROOM NUMBER
G	01-11-23	FOR DA APPROVAL

SQC
GROUP

Architecture
Interiors
Access
Heritage

Client.
HENNESSY CATHOLIC COLLEGE

Project Title.
SCIENCE BUILDING / BLOCK M

DP 1195788 LOT 01 SUBURB Hilltops Council
RIPON STREET YOUNG NSW 2594

Design Project Manager.
DT

Project Delivery leader.

Quality Manager.

Drawn.
FR


Drawing Title:
3D VIEWS

Scale

Project.
2106.03

Sheet Size
A1
Drawing.
A820

Revision.
G

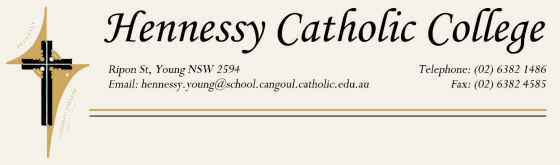

DEVELOPMENT APPLICATION
0 750 1500 2250 3000 3750 4500 5250 6000 mm
SCALE: 1:75 @ ORIGINAL SCALE

All dimensions in millimetres. Do not scale drawing. All dimensions and levels to be verified on site by contractor before commencing work or preparation of shop drawings. Where provide, drawings must be read in conjunction with specification and schedules.
© Copyright