


PROPOSED NEW HOUSE

34 SEAVIEW STREET FORSTER, NSW 2428 - 24/3/DP21515



Rev. No.	Date	Revision	By
A	18/08/2023	SKETCH UPDATE	PJH
B	24/09/2023	SKETCH UPDATE	PJH
C	14/11/2023	ISSUE FOR APPROVAL	PJH
D	20/11/2023	ADDITIONAL INFORMATION	FP
E	14/02/2024	DA UPDATE	FP
F	20/02/2024	WINDOWS UPDATE	FP
G	22/02/2024	WINDOWS UPDATE	FP

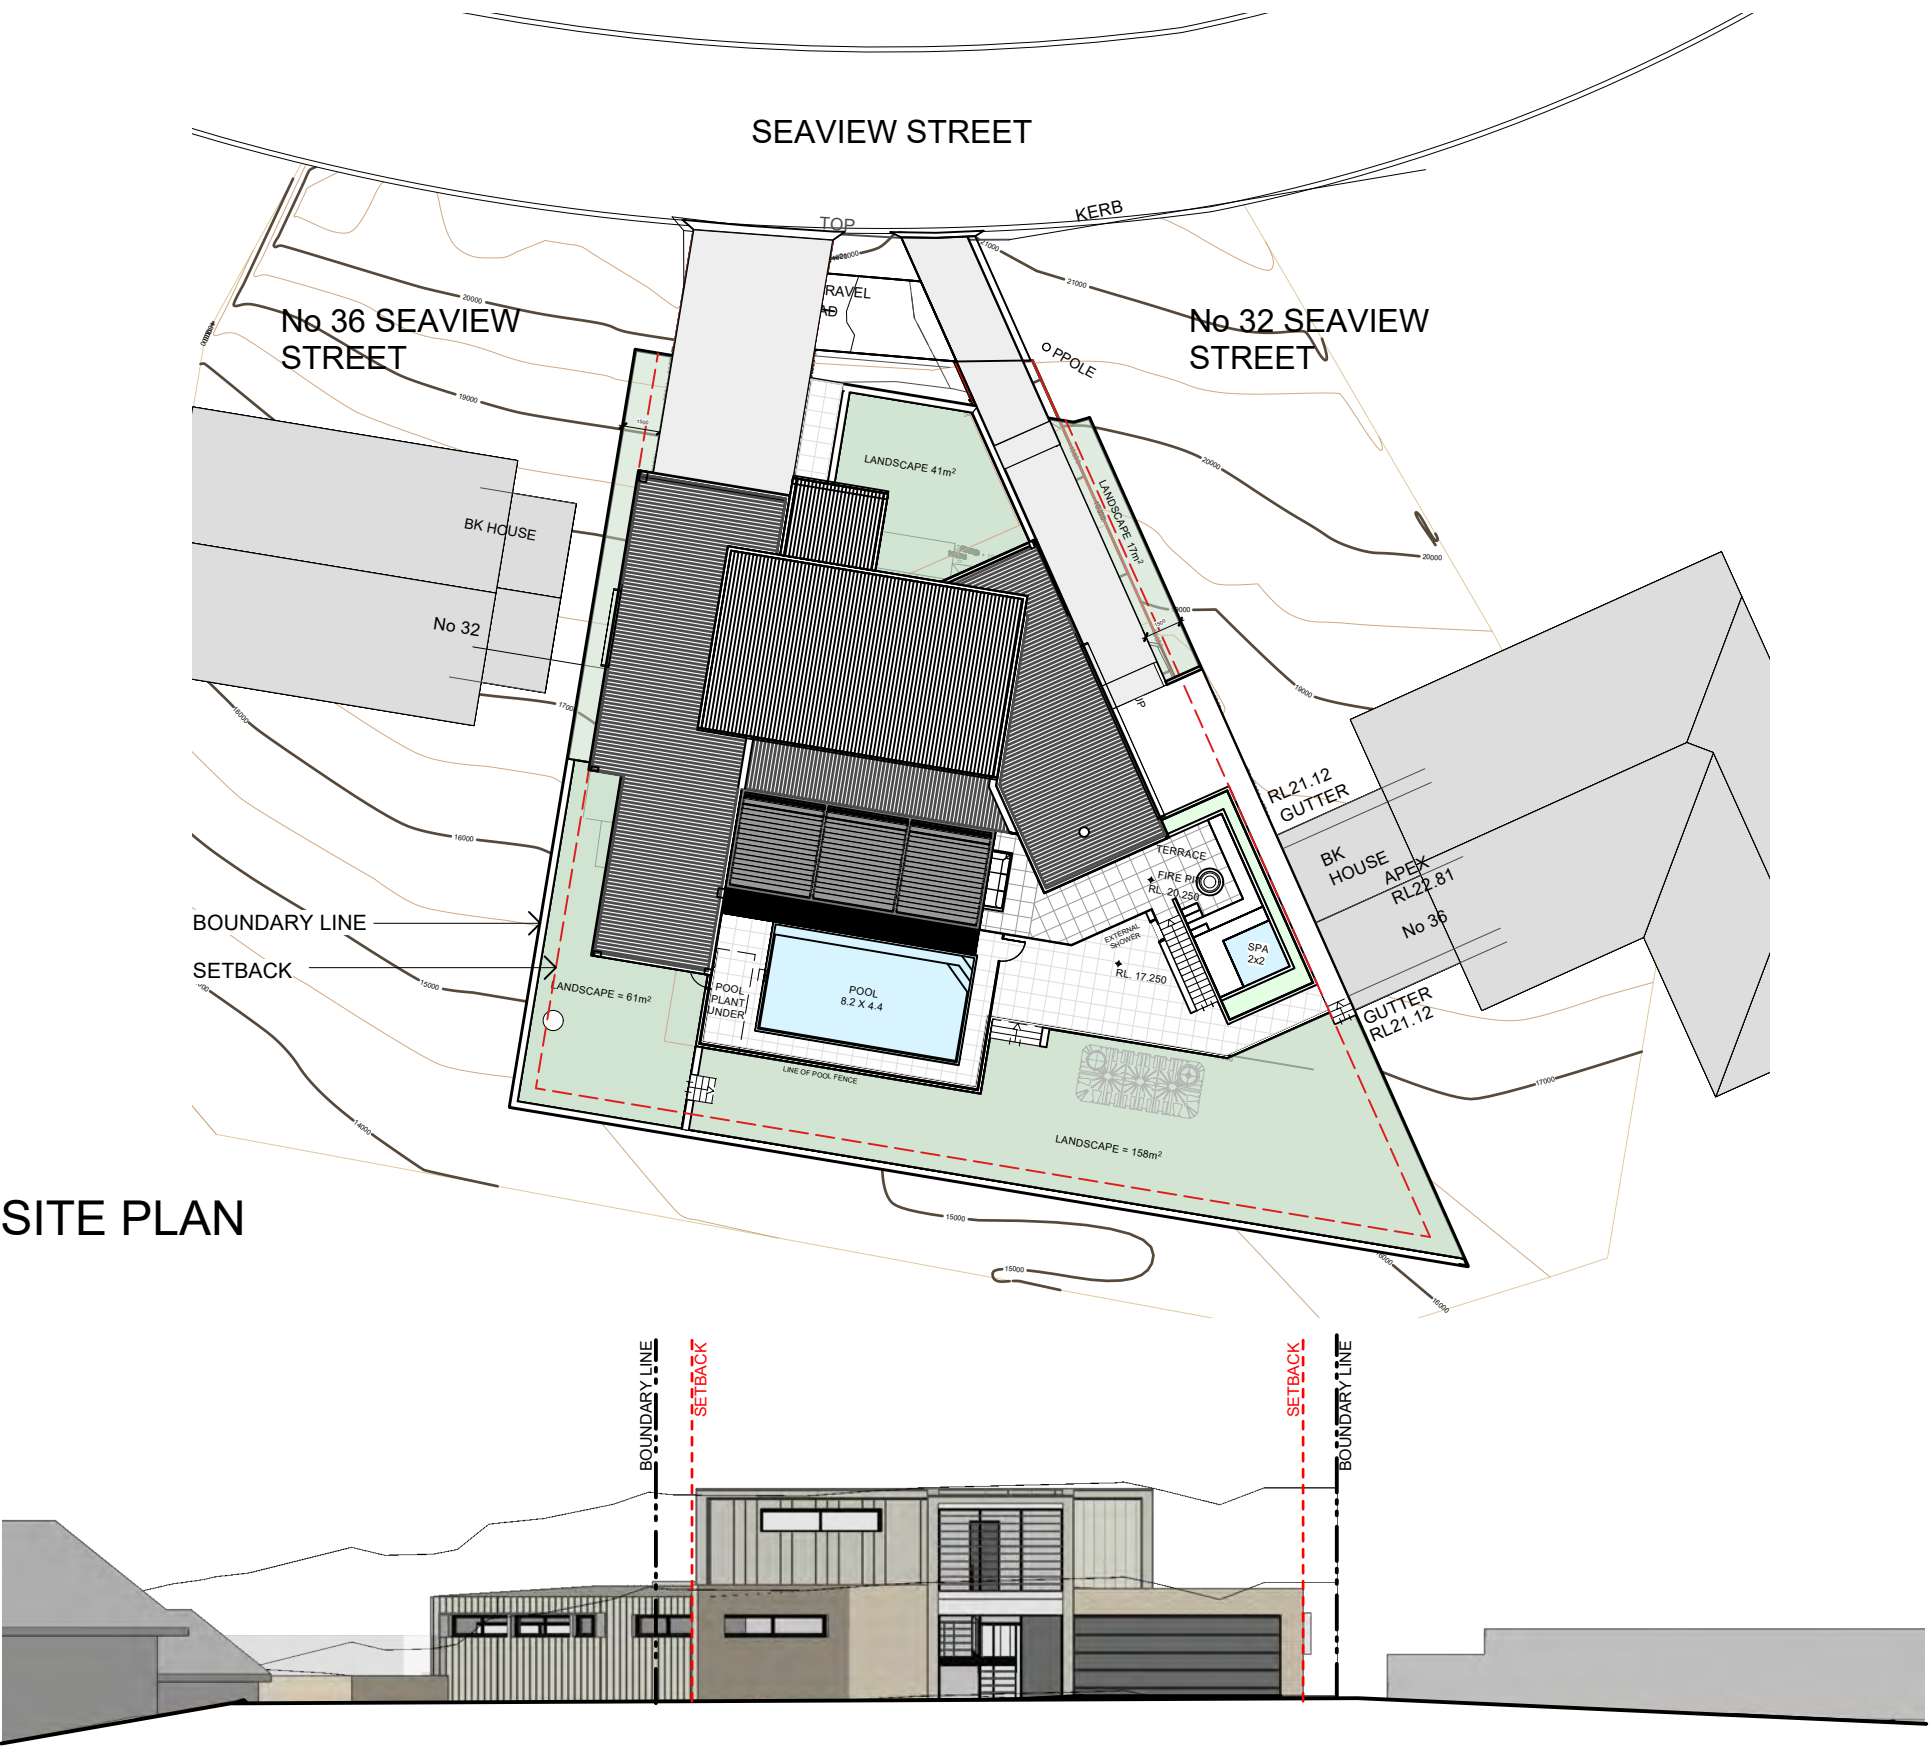

SITE PLAN



SEAVIEW STREET ELEVATION



ACN 150 198 842 W: www.qarch.com.au

Sydney T 61 2 9091 0190
Suite 129, Lifestyle Working
117 Old Pittwater Road Brookvale NSW 2100

Registered Architect - 6854
Peter Hosking (Director)

Canberra T 61 2 6239 4044
Unit 5, Kingston Warehouse, 71 Leichhardt
Street, Kingston ACT 2604

Registered Architect - 2384
Tim Zuber

PROJECT
PROPOSED NEW HOUSE
34 SEAVIEW STREET,
FORSTER NSW 2428

CLIENT
Scott & Kath Harris

DRAWING
NEIGHBOUR NOTIIFACTION

PROJECT # SHEET # REVISION #
23-0744 DA-A-005 G
DRAWN DATE CHKD
KCP 20/04/2023 PH

DEVELOPMENT APPLICATION
This drawing is protected by copyright.

Scale at A3 1:150
0m 0.5 1 2.5 6.0

Figured dimensions shall take precedence over scale. Contractors must verify all dimensions on job before commencing any work or making shop drawings.