


PROPOSED  
SECTION A - A

NOTES:  
ELECTRICAL & MECHANICAL TO COMPLY CLASS 6 RESTAURANT AND BCA 2019 VOLUME 1(AMENDMENT 1) AND AUSTRALIAN STANDARDS  
MECHANICAL TO COMPLY IN ACCORDANCE WITH AS1668.1 & AS1668.2 & AS/NZS3666.1.

NOTES;  
FLOOR : NON SLIP TILE  
WALL : CERAMIC TILES MIN. 2000 HIGH FOR KITCHEN AND PLASTERBOARD WITH PAINTING AND TIMBER VENEER FINISH FOR DINING AREA  
CEILINGS : SMOOTH FACED PLASTERBOARD TO COMPLY THE REQUIREMENTS OF THE FIRE HAZARD PROPERTIES OF SPECIFICATION C 1.10

KITCHEN  
FLOOR : NON SLIP TILE WITH EPOXY GROUTING  
WALL : CERAMIC TILES MIN. 2000 HIGH  
CEILINGS : SMOOTH FACED PLASTERBOARD WITH WASHABLE LIGHT COLOR PAINT FINISH  
ALL LIGHTS RECESSED

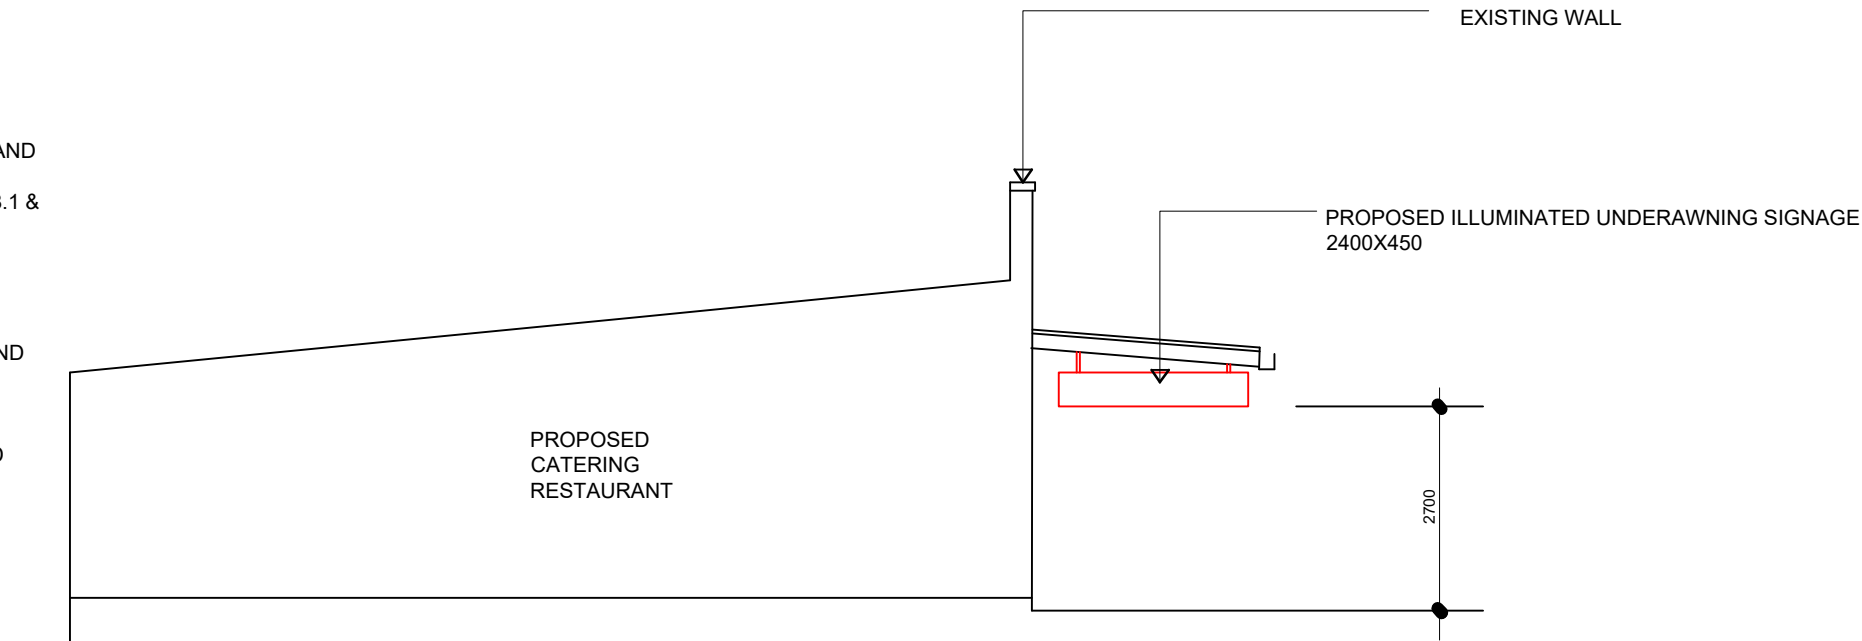

SECTION FOR SIGNAGE

REV.	DATE	DESCRIPTION

  
Design Documentation

Mobile: 0410 583 208  
Email: designjkl\_office@yahoo.com.au  
Postal Address: 37 North Pd  
Campsie 2194

PROJECT PROPOSED CATERING RESTAURANT AT 37 RAILWAY PD LAKEMBA

DRAWN BY:	BM
DESIGNED BY:	JL
DATE:	31/7/2023
SCALE:	1:100@A3

DWG No.  
787-7