




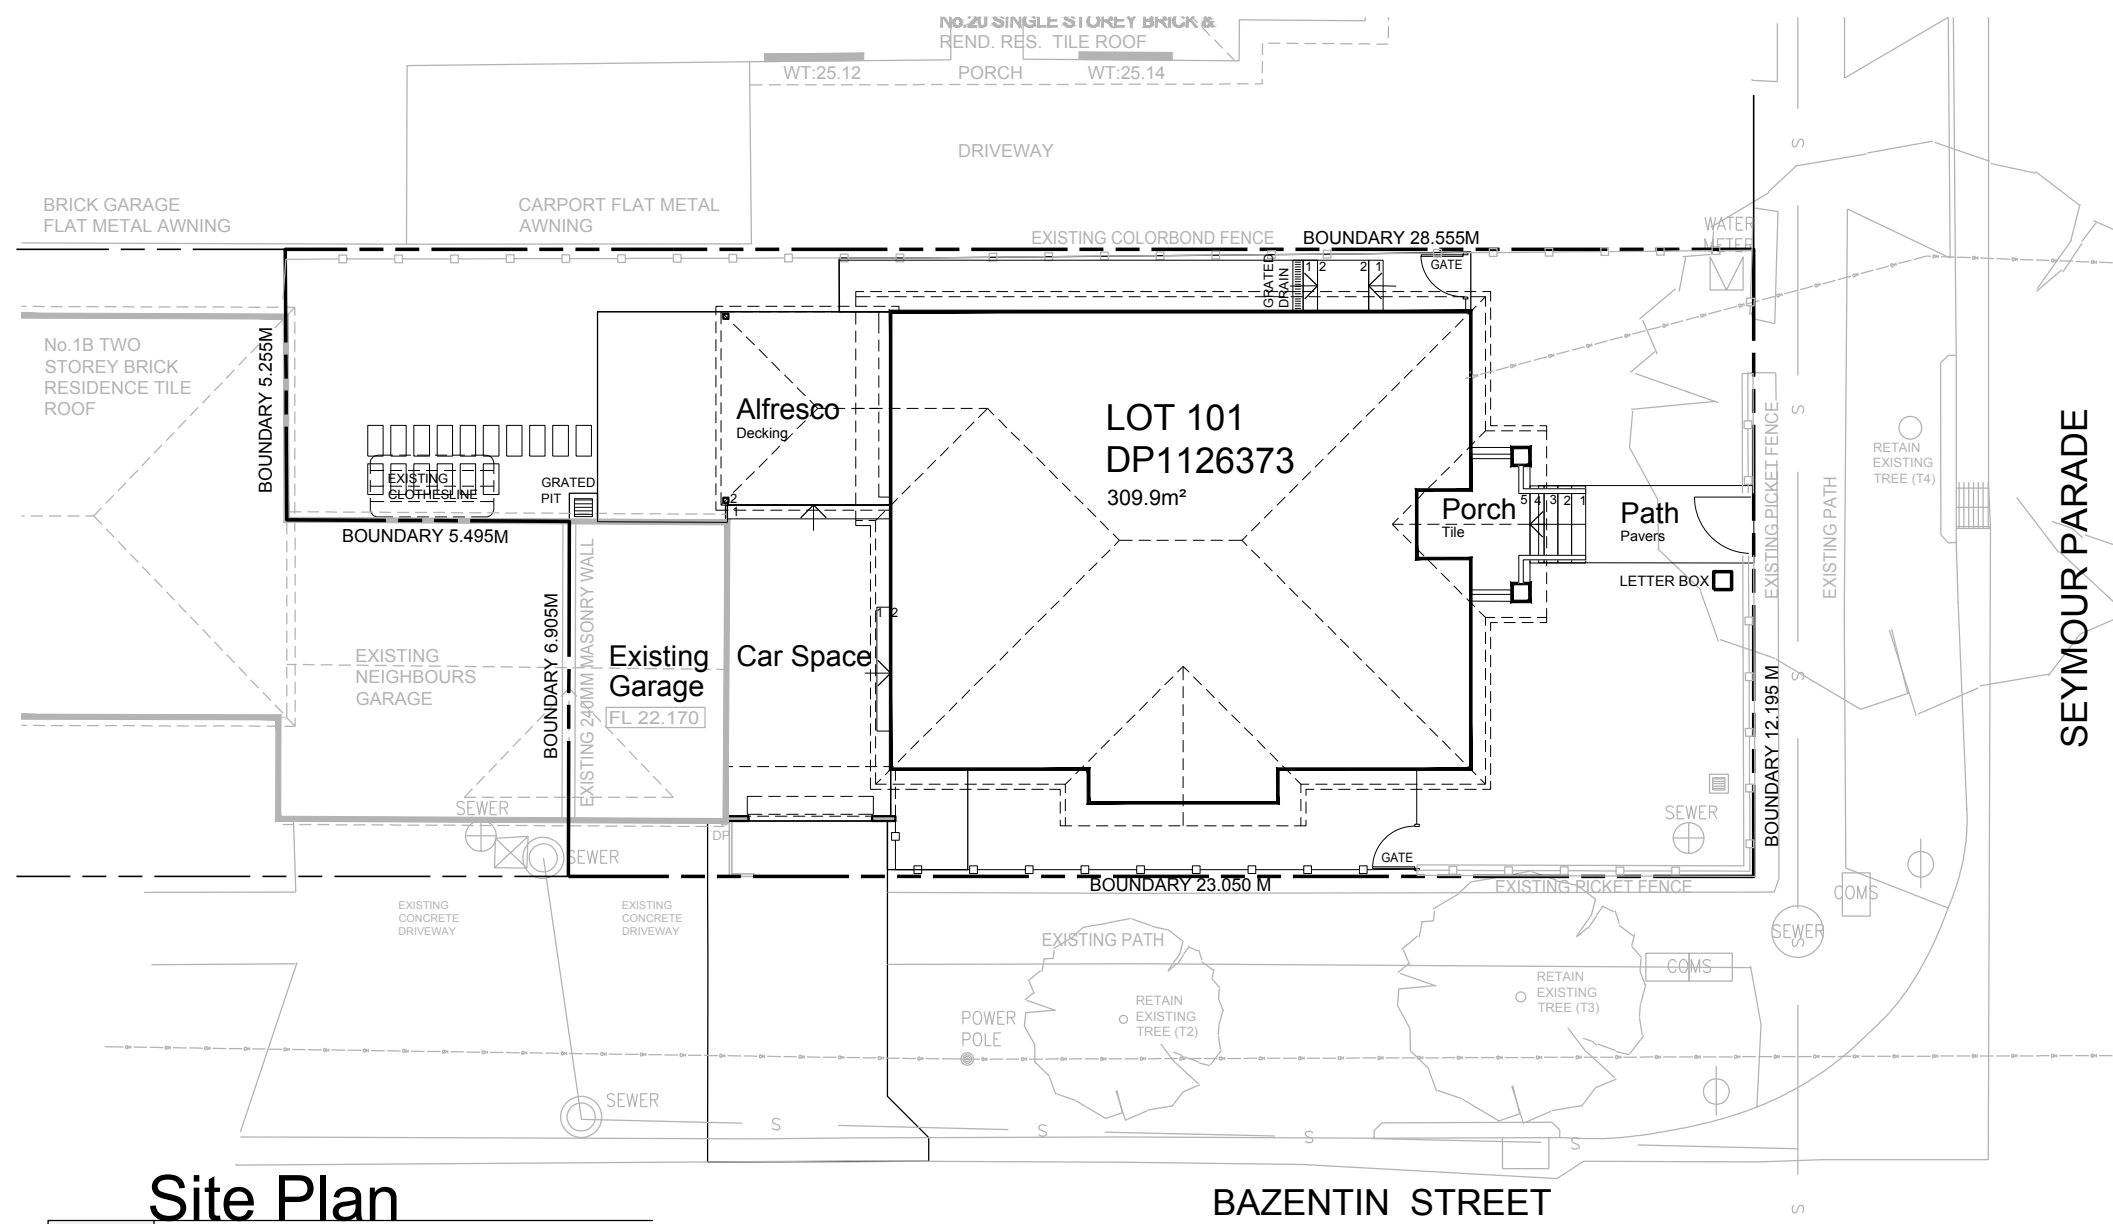

Site Plan

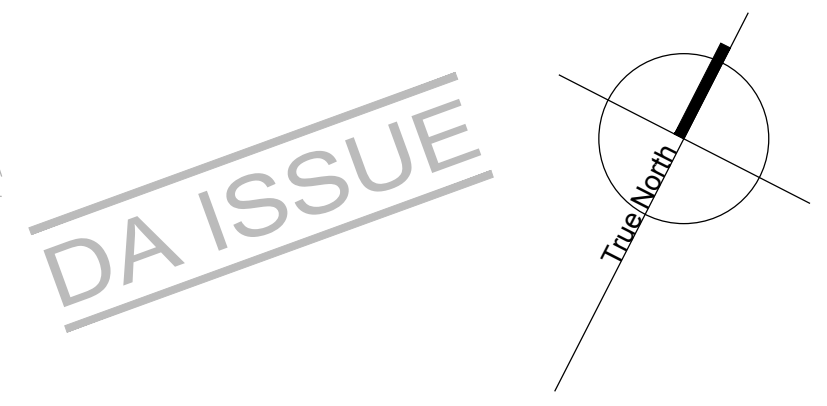

North East Elevation

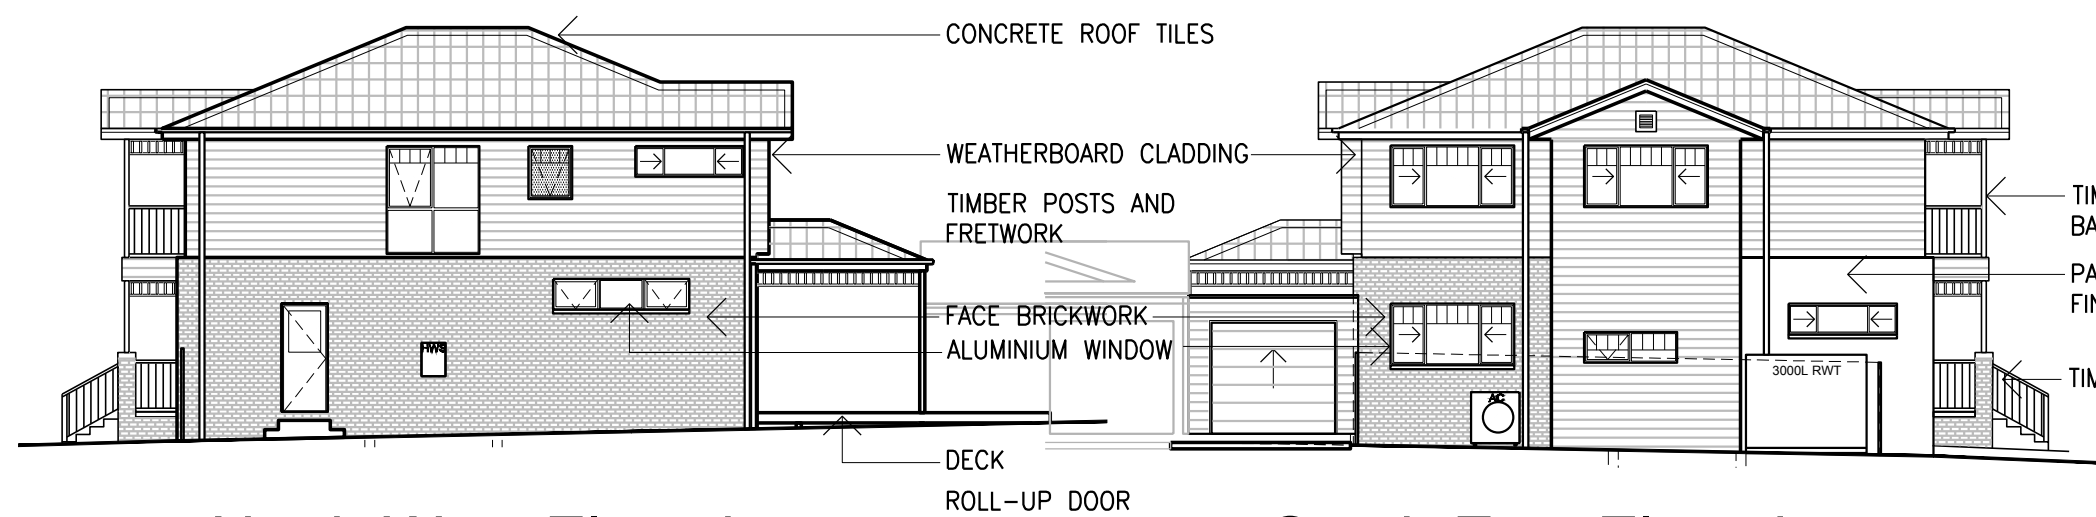

North West Elevation

South East Elevation



South West Elevation

PROPOSED NEW DWELLING

No 18 Seymour Pde, Belfield NSW 2191

REVISION A

NOTIFICATION PLAN