



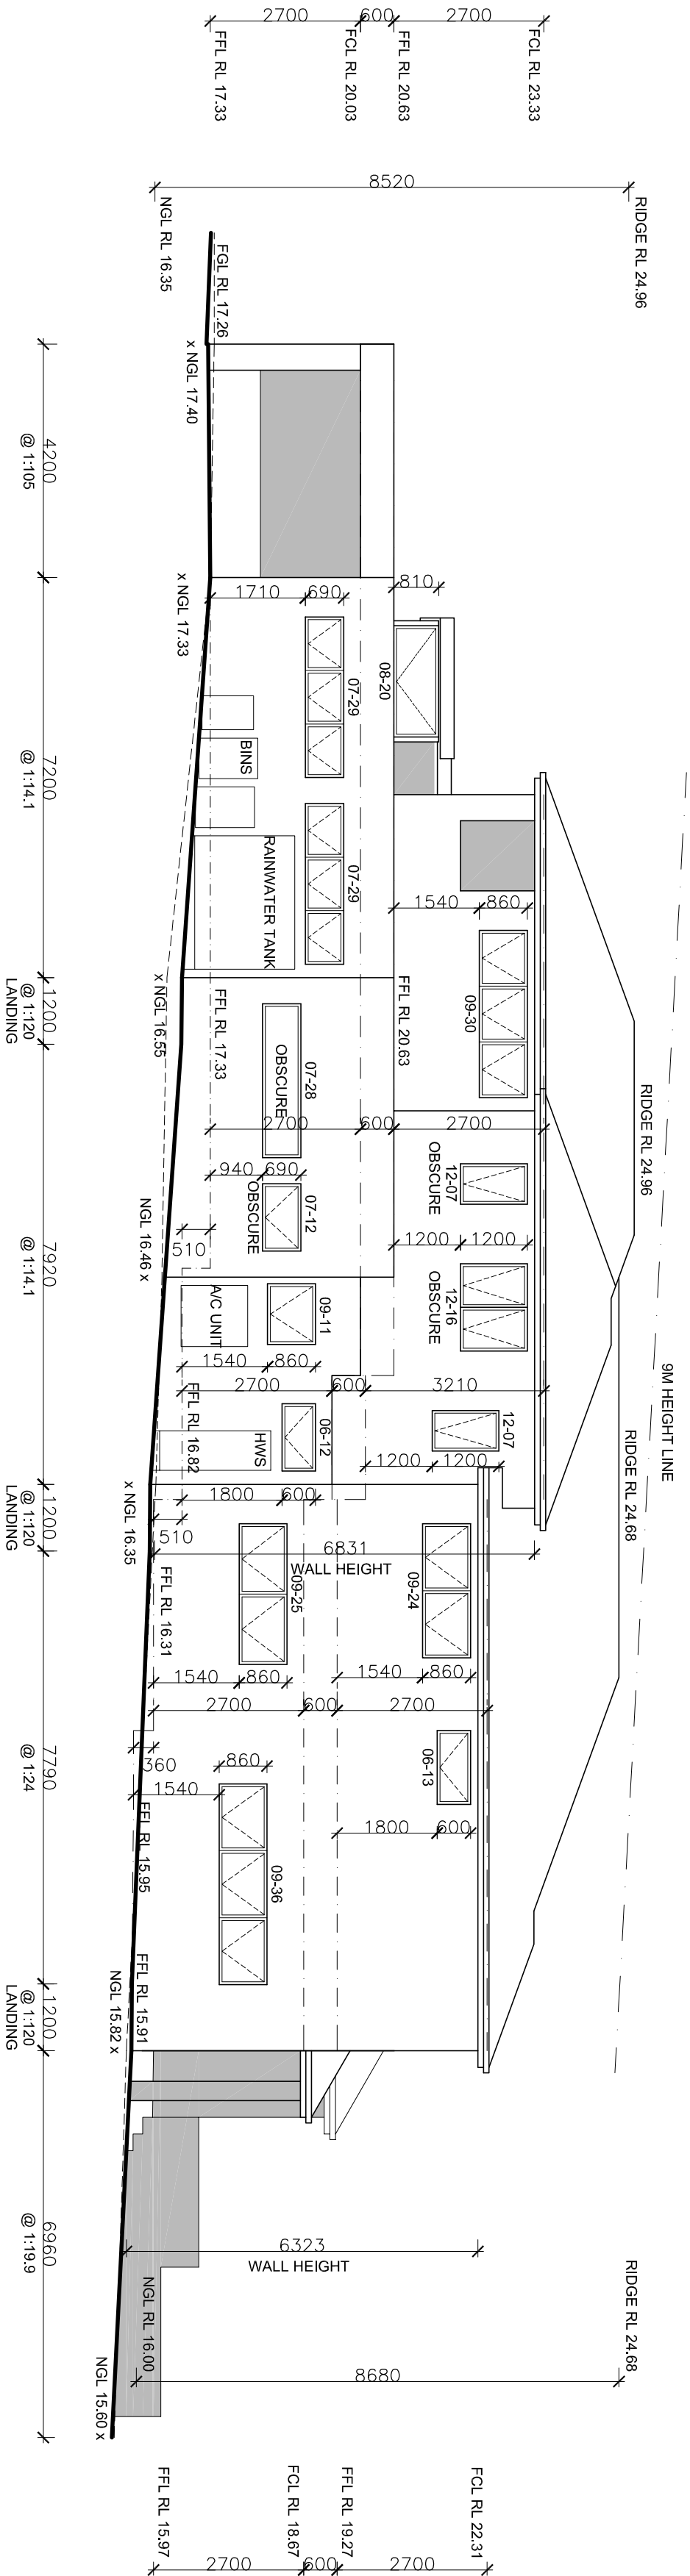

## NORTHERN SIDE ELEVATION

NO. 113

SHADED SECTIONS OF DWELLINGS ARE TO BE RENDERED & PAINTED

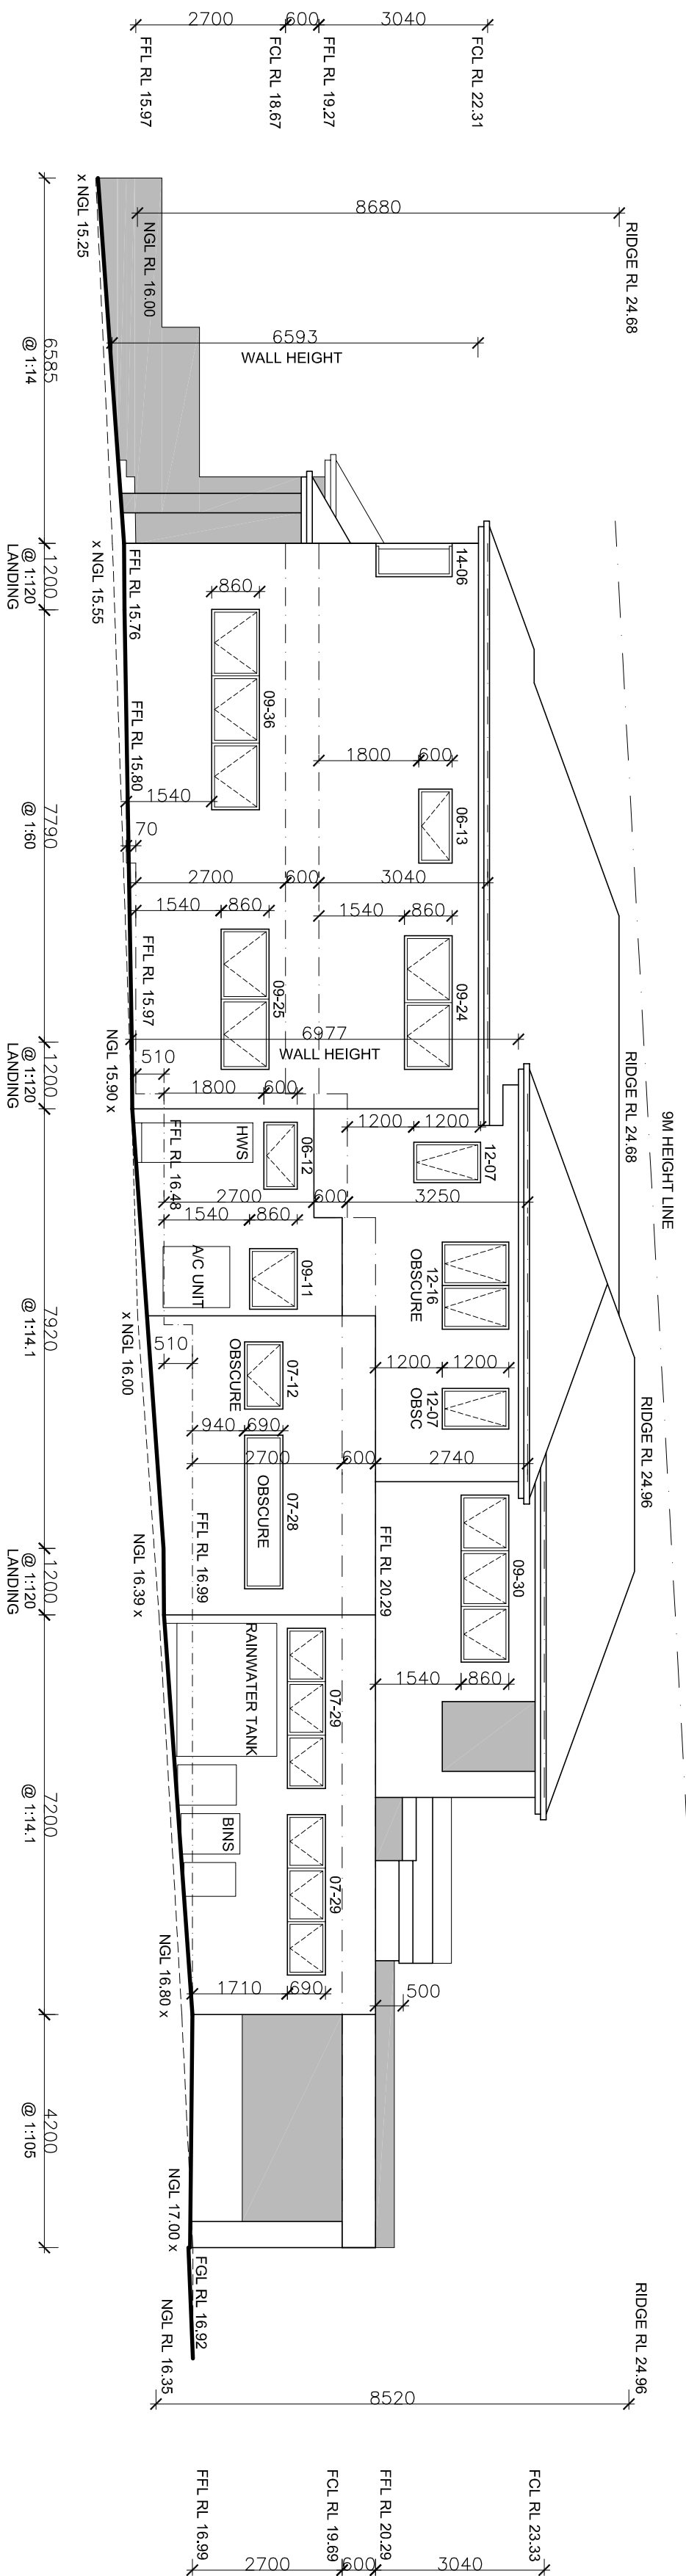

## SOUTHERN SIDE ELEVATION

NO. 113A

SHADED SECTIONS OF DWELLINGS ARE TO BE RENDERED & PAINTED



NICHE

HOME DESIGNS

PROUDLY DESIGNED BY NICK NIKOLAIDIS

ISSUE

REVISION DESCRIPTION

DATE

Suite 1, Level 1, 343 Rocky Point Road, Sans Souci  
P.O. Box 562, Sans Souci NSW 2219  
M : 0400 599 111  
E : nick@nichehomedesigns.com.au  
W : nichehomedesigns.com.au  
ABN : 97 168 442 126

© COPYRIGHT



BAR SCALE :  
0 1 2

DUAL OCCUPANCIES

FOR : GIOMPAOLO PTY LTD.  
AT : 113 - 115 FARADAY ROAD, PADSTOW.  
DATE : 09/11/23  
JOB No. : 1349 DA

SCALE : 1:100 @ A2  
SHEET : 13 OF 17