

EXISTING CHILD CARE BACKYARD UPGRADE

32 Sunny Cres Punchbowl NSW 2196 Australia



TABLE OF CONTENTS

DRAWING No	DRAWING TITLE	SCALE
00	COVER SHEET	NTS
11	OUTDOOR PLAY AREA PLAN	1:200
12	FINISHING SCHEDULES	1:200
13	OUTDOOR PLAY AREA	1:200
14	INDOOR PLAY AREA	1:200
15	SYNTHETIC GRASS AREA	1:200

$$= 605.3 \text{ m}^2$$

$$= 302.65 \text{ m}^2$$
$$\begin{aligned} &= 35 \\ &= 113.75 \text{ m}^2 \\ &= 114.0 \text{ m}^2 \\ &= 245 \text{ m}^2 \\ &= 248.4 \text{ m}^2 \\ &= 4 \end{aligned}$$
$$\begin{aligned} &= 164.8\text{m}^2 \\ &= 58.5\text{m}^2 \\ &= 223.3\text{m}^2 \end{aligned}$$


DRAWING STATUS
NOT FOR CONSTRUCTION

LOT 24
DP15551

This drawing is the copyright of i.Designers and is protected under the Copyright Act 1968. Do not alter, reproduce or transmit in any form or by any means without the express permission of i.Designers.

3


Gated gardening area




Composite timber decking




Timber look anti-slip tiles

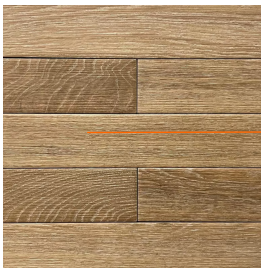

Synthetic Grass - Esplanade 35

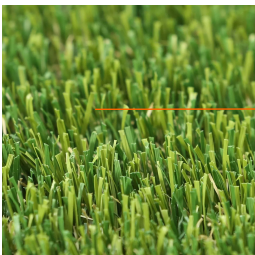


Connecting bridge to garden area with water feature below

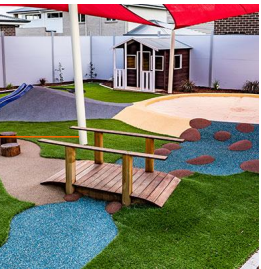

Sand



Bike Track

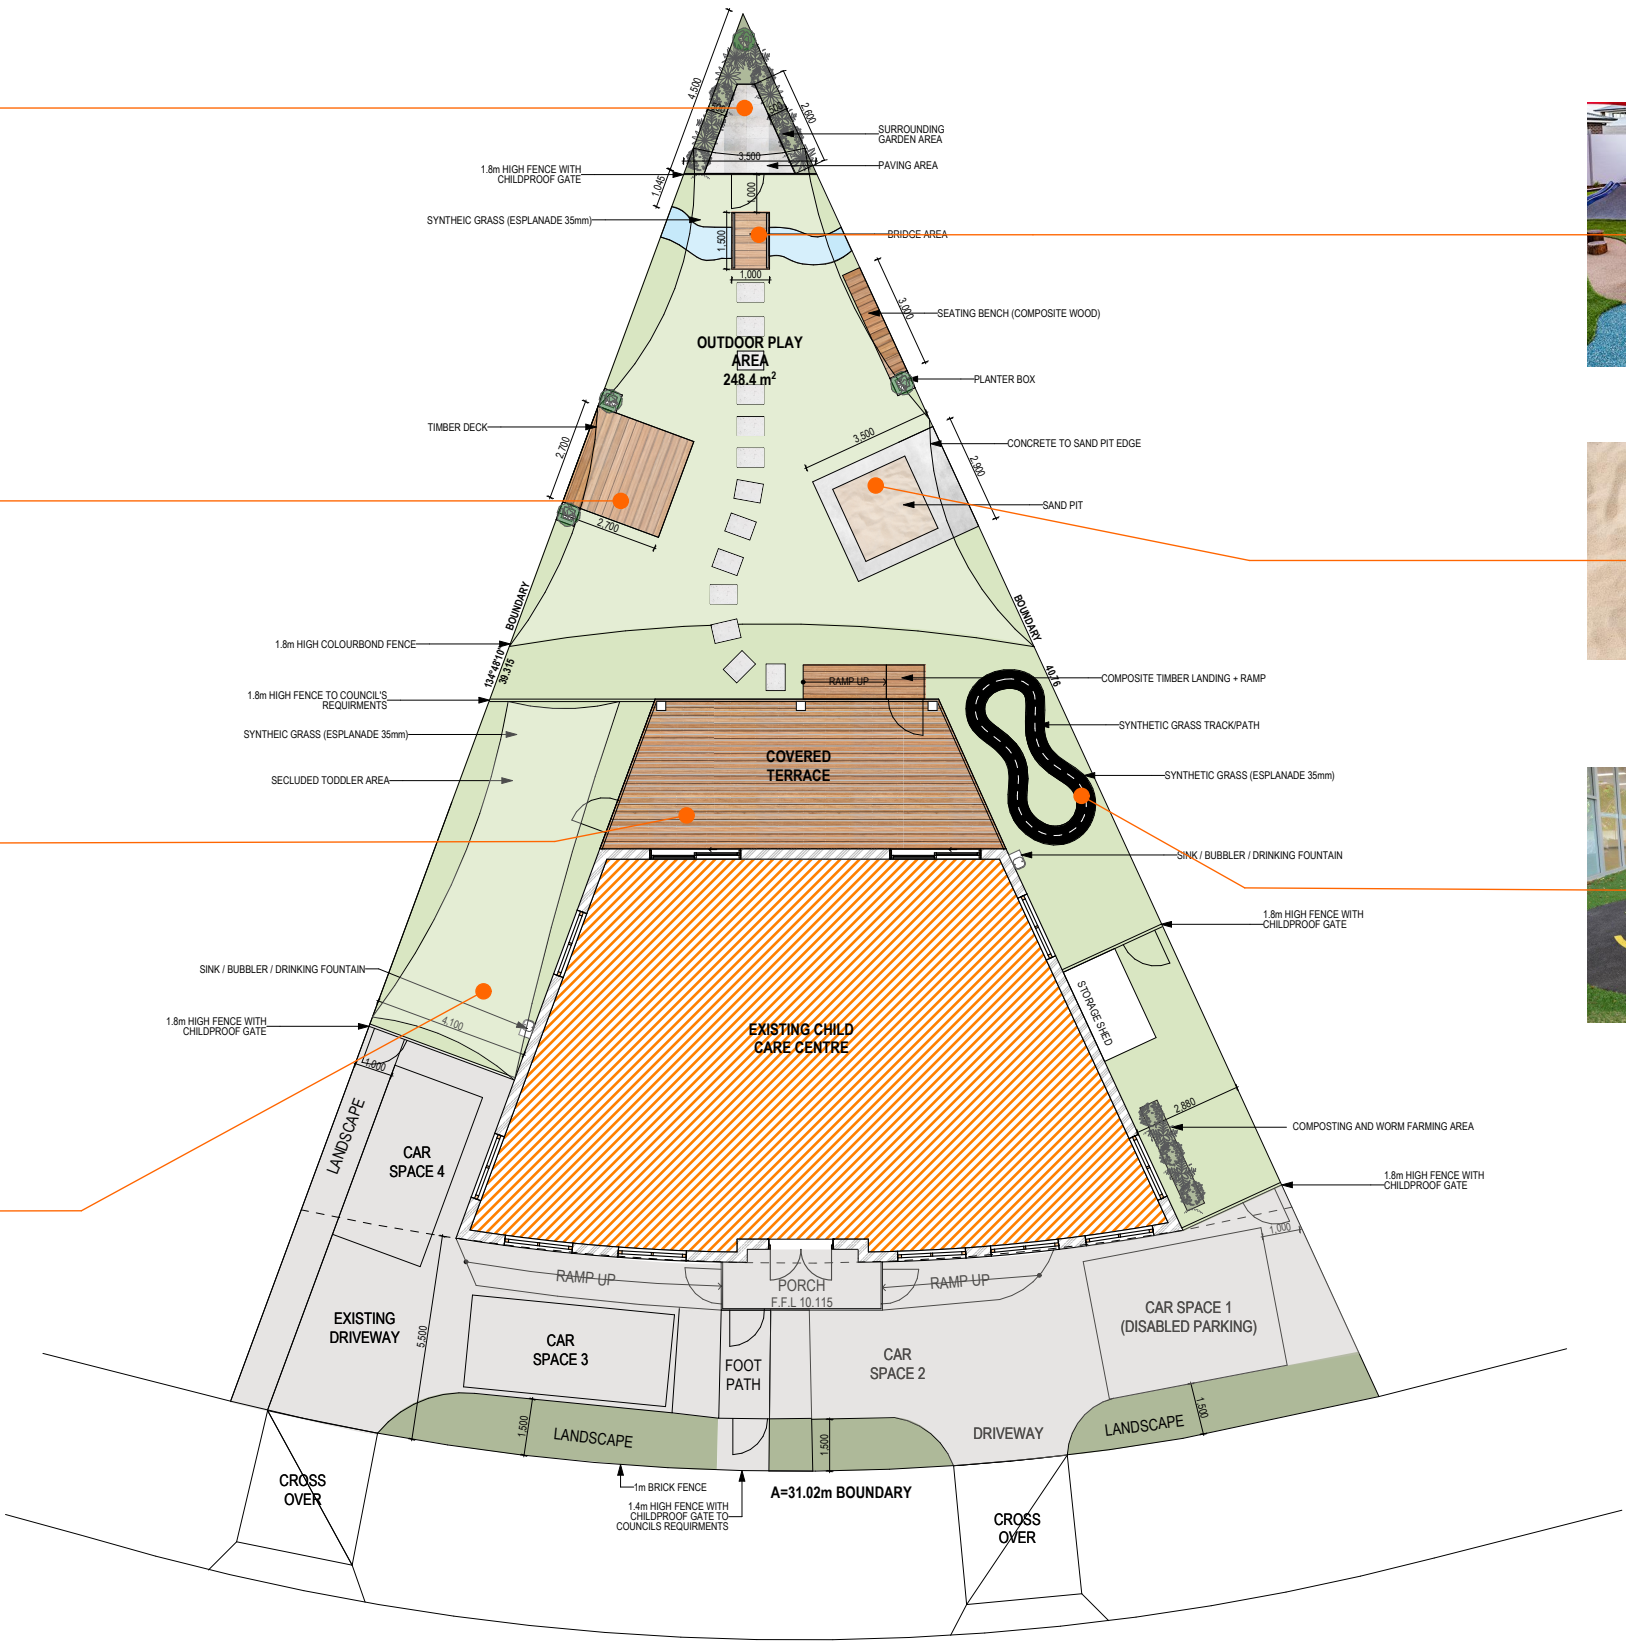

SUNNY CRESCENT



I DESIGNERS
Architectural Design Consultant
M: 0490 543 446

DRAWING TITLE
FINISHING SCHEDULES

DRAWING NUMBER	SCALE	ISSUE
12	1:1	A
DRAWING STATUS NOT FOR CONSTRUCTION		

PROJECT DESCRIPTION
EXISTING CHILD CARE BACKYARD UPGRADE

PROJECT LOCATION
**32 Sunny Cres Punchbowl NSW
2196 Australia**
LOT 24
DP15551

CLIENT
Kamali Tactical Group Pty Ltd


PROJECT NUMBER
22012




Do not scale drawings. Use figured dimensions only. Check & verify levels and dimensions on site prior to the commencement of any work, the preparation of shop drawings or the fabrication of components.


This drawing is the copyright of i.Designers and is protected under the Copyright Act 1968. Do not alter, reproduce or transmit in any form or by any means without the express permission of i.Designers.


ISSUE	DATE	DESCRIPTION	APP BY
A	01/2022	ISSUE FOR APPROVAL	IE

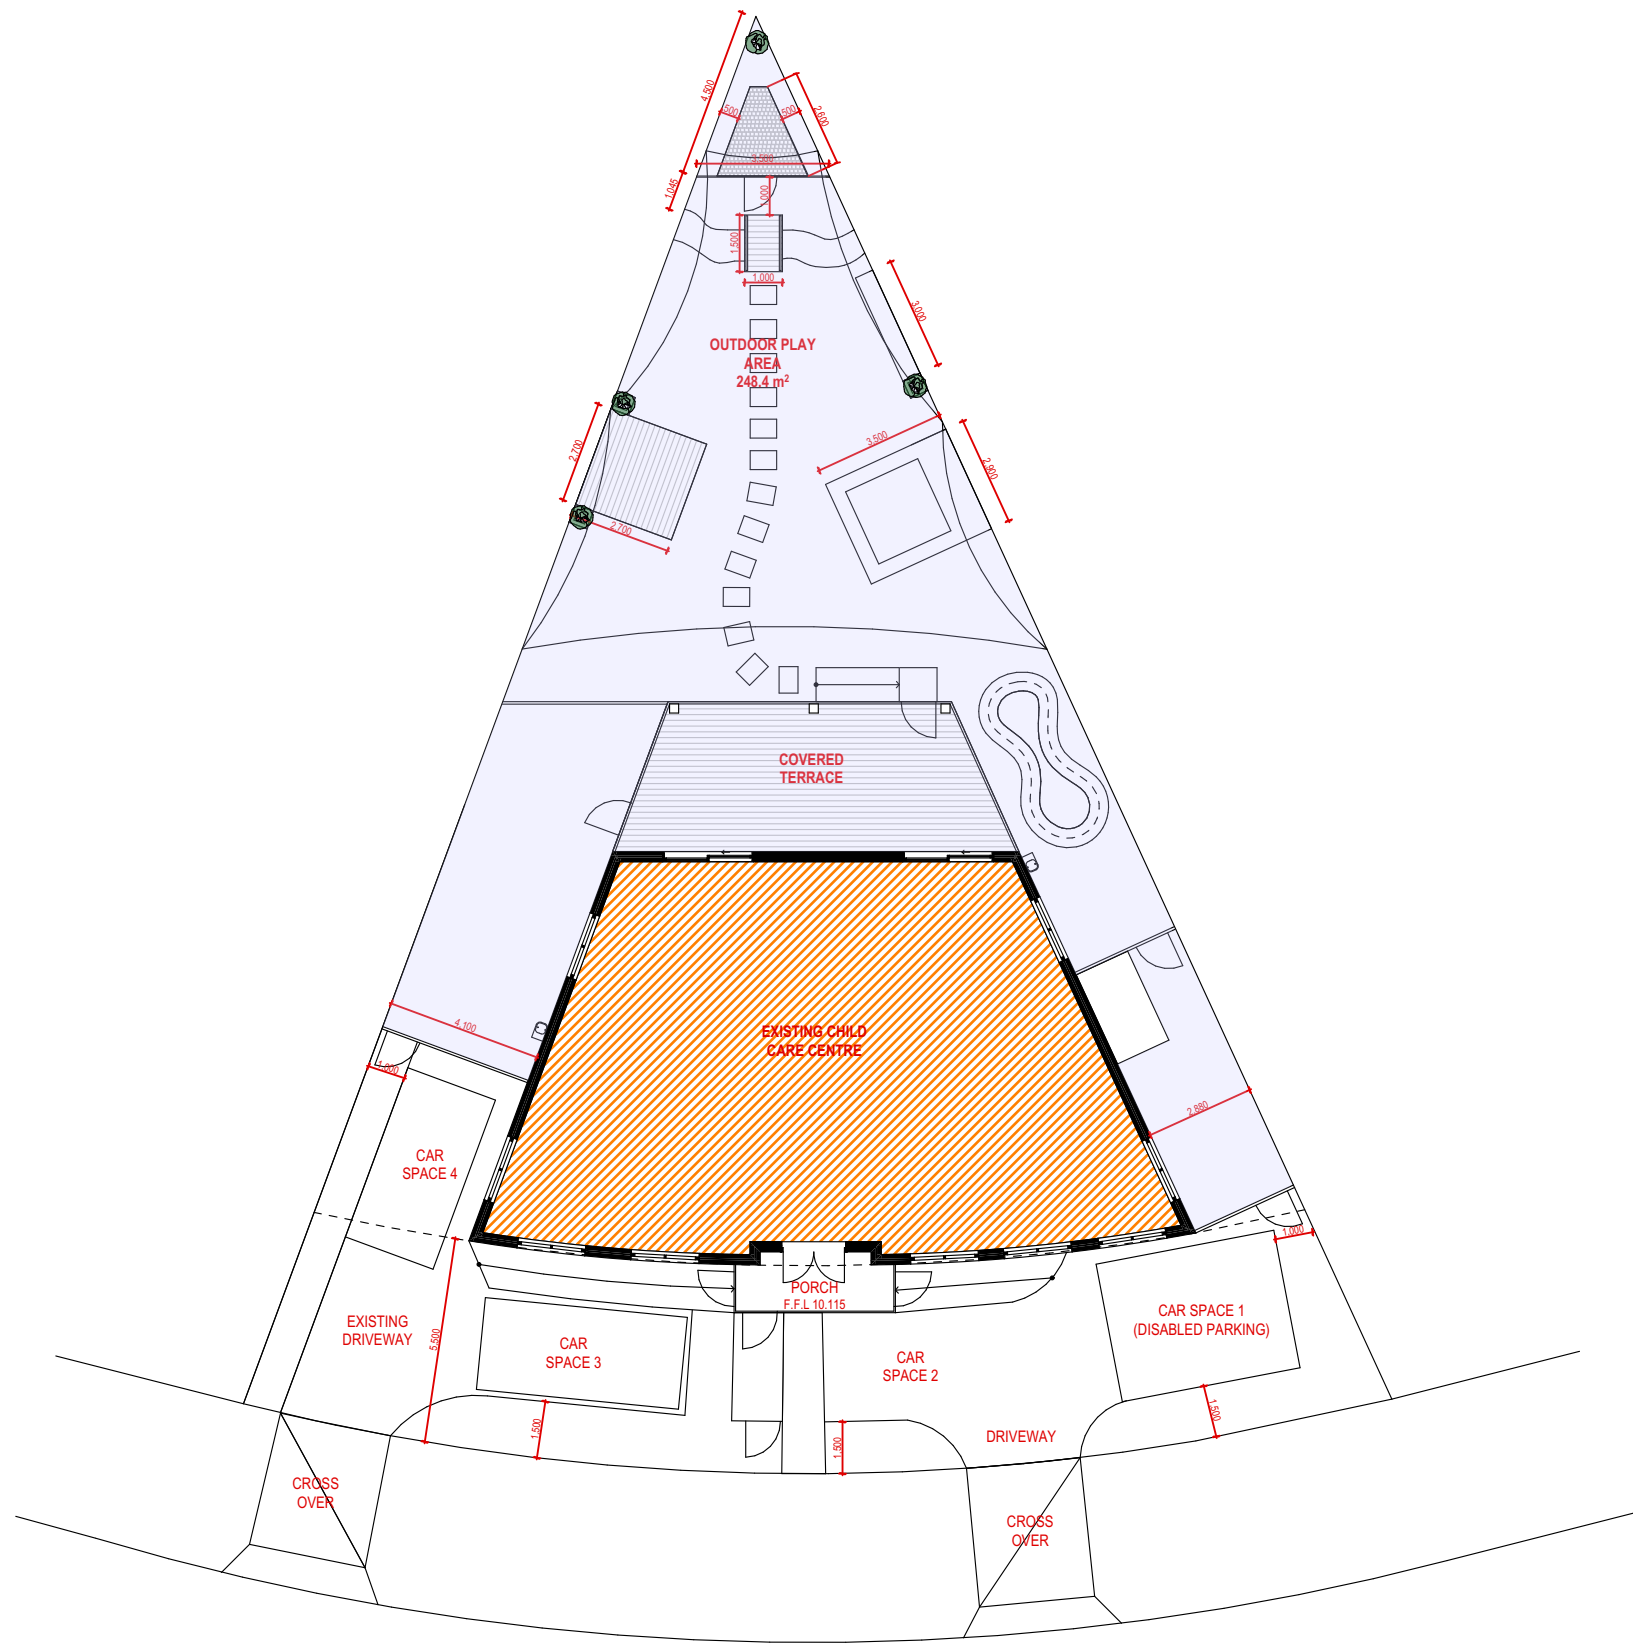



SUNNY CRESCENT

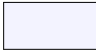 EXISTING BUILDING

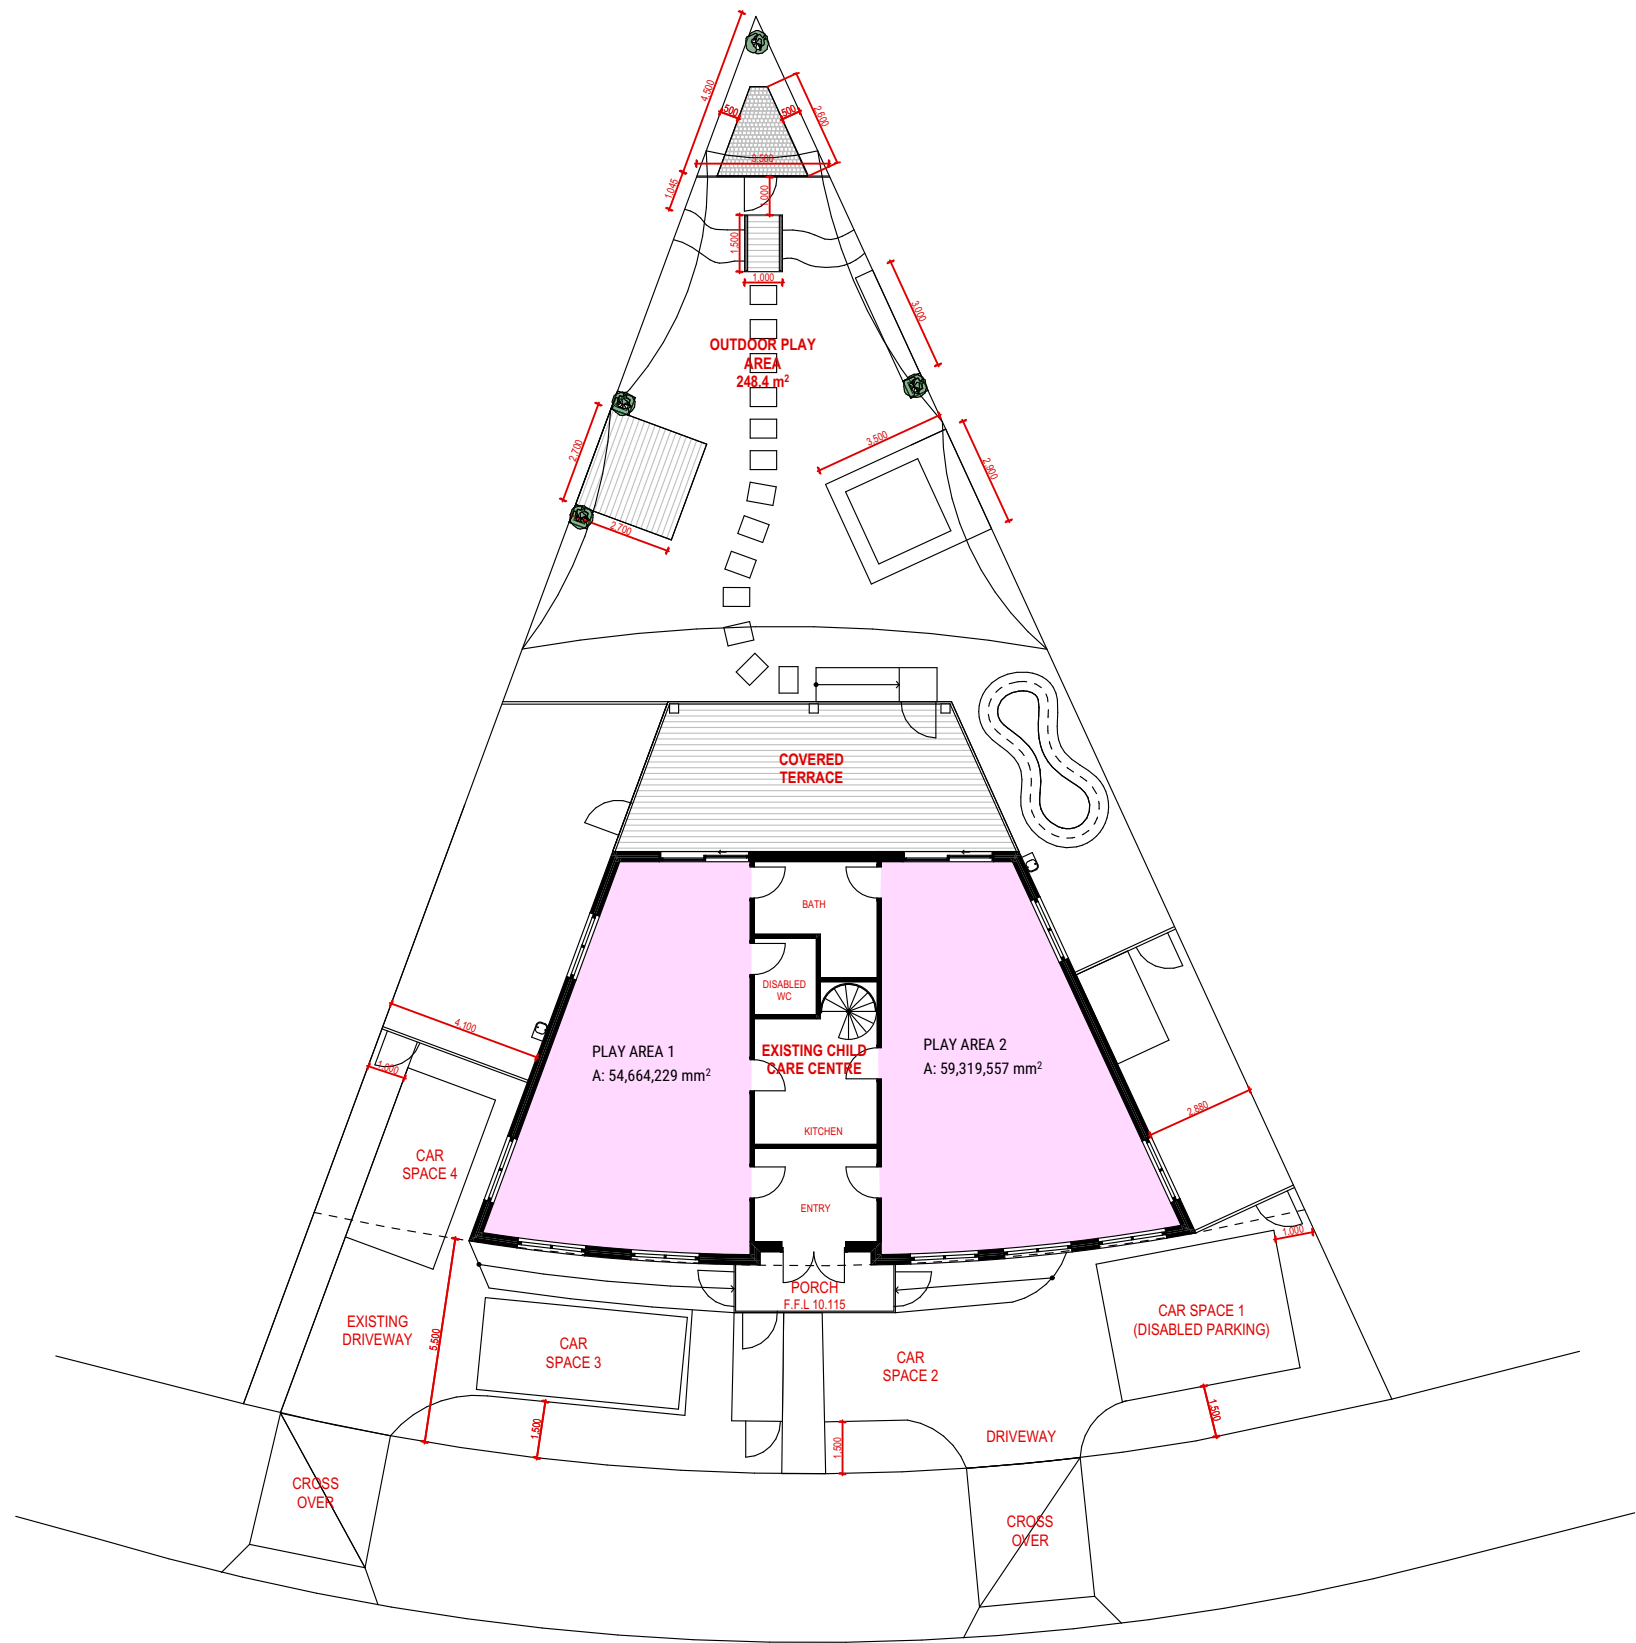 OUTDOOR PLAY AREA m²



SUNNY CRESCENT

-  EXISTING BUILDING
-  INDOOR PLAY AREA m²



I DESIGNERS
Architectural Design Consultant
M: 0490 543 446

DRAWING TITLE
INDOOR PLAY AREA

DRAWING NUMBER
14

SCALE
1:200

ISSUE
A

DRAWING STATUS
NOT FOR CONSTRUCTION

PROJECT DESCRIPTION
EXISTING CHILD CARE BACKYARD UPGRADE

PROJECT LOCATION
32 Sunny Cres Punchbowl NSW
2196 Australia

LOT 24
DP15551

CLIENT
Kamali Tactical Group Pty Ltd


PROJECT NUMBER
22012



Do not scale drawings. Use figured dimensions only. Check & verify levels and dimensions on site prior to the commencement of any work, the preparation of shop drawings or the fabrication of components.

This drawing is the copyright of i.Designers and is protected under the Copyright Act 1968. Do not alter, reproduce or transmit in any form or by any means without the express permission of i.Designers.

ISSUE	DATE	DESCRIPTION	APP BY
A	01/2022	ISSUE FOR APPROVAL	IE

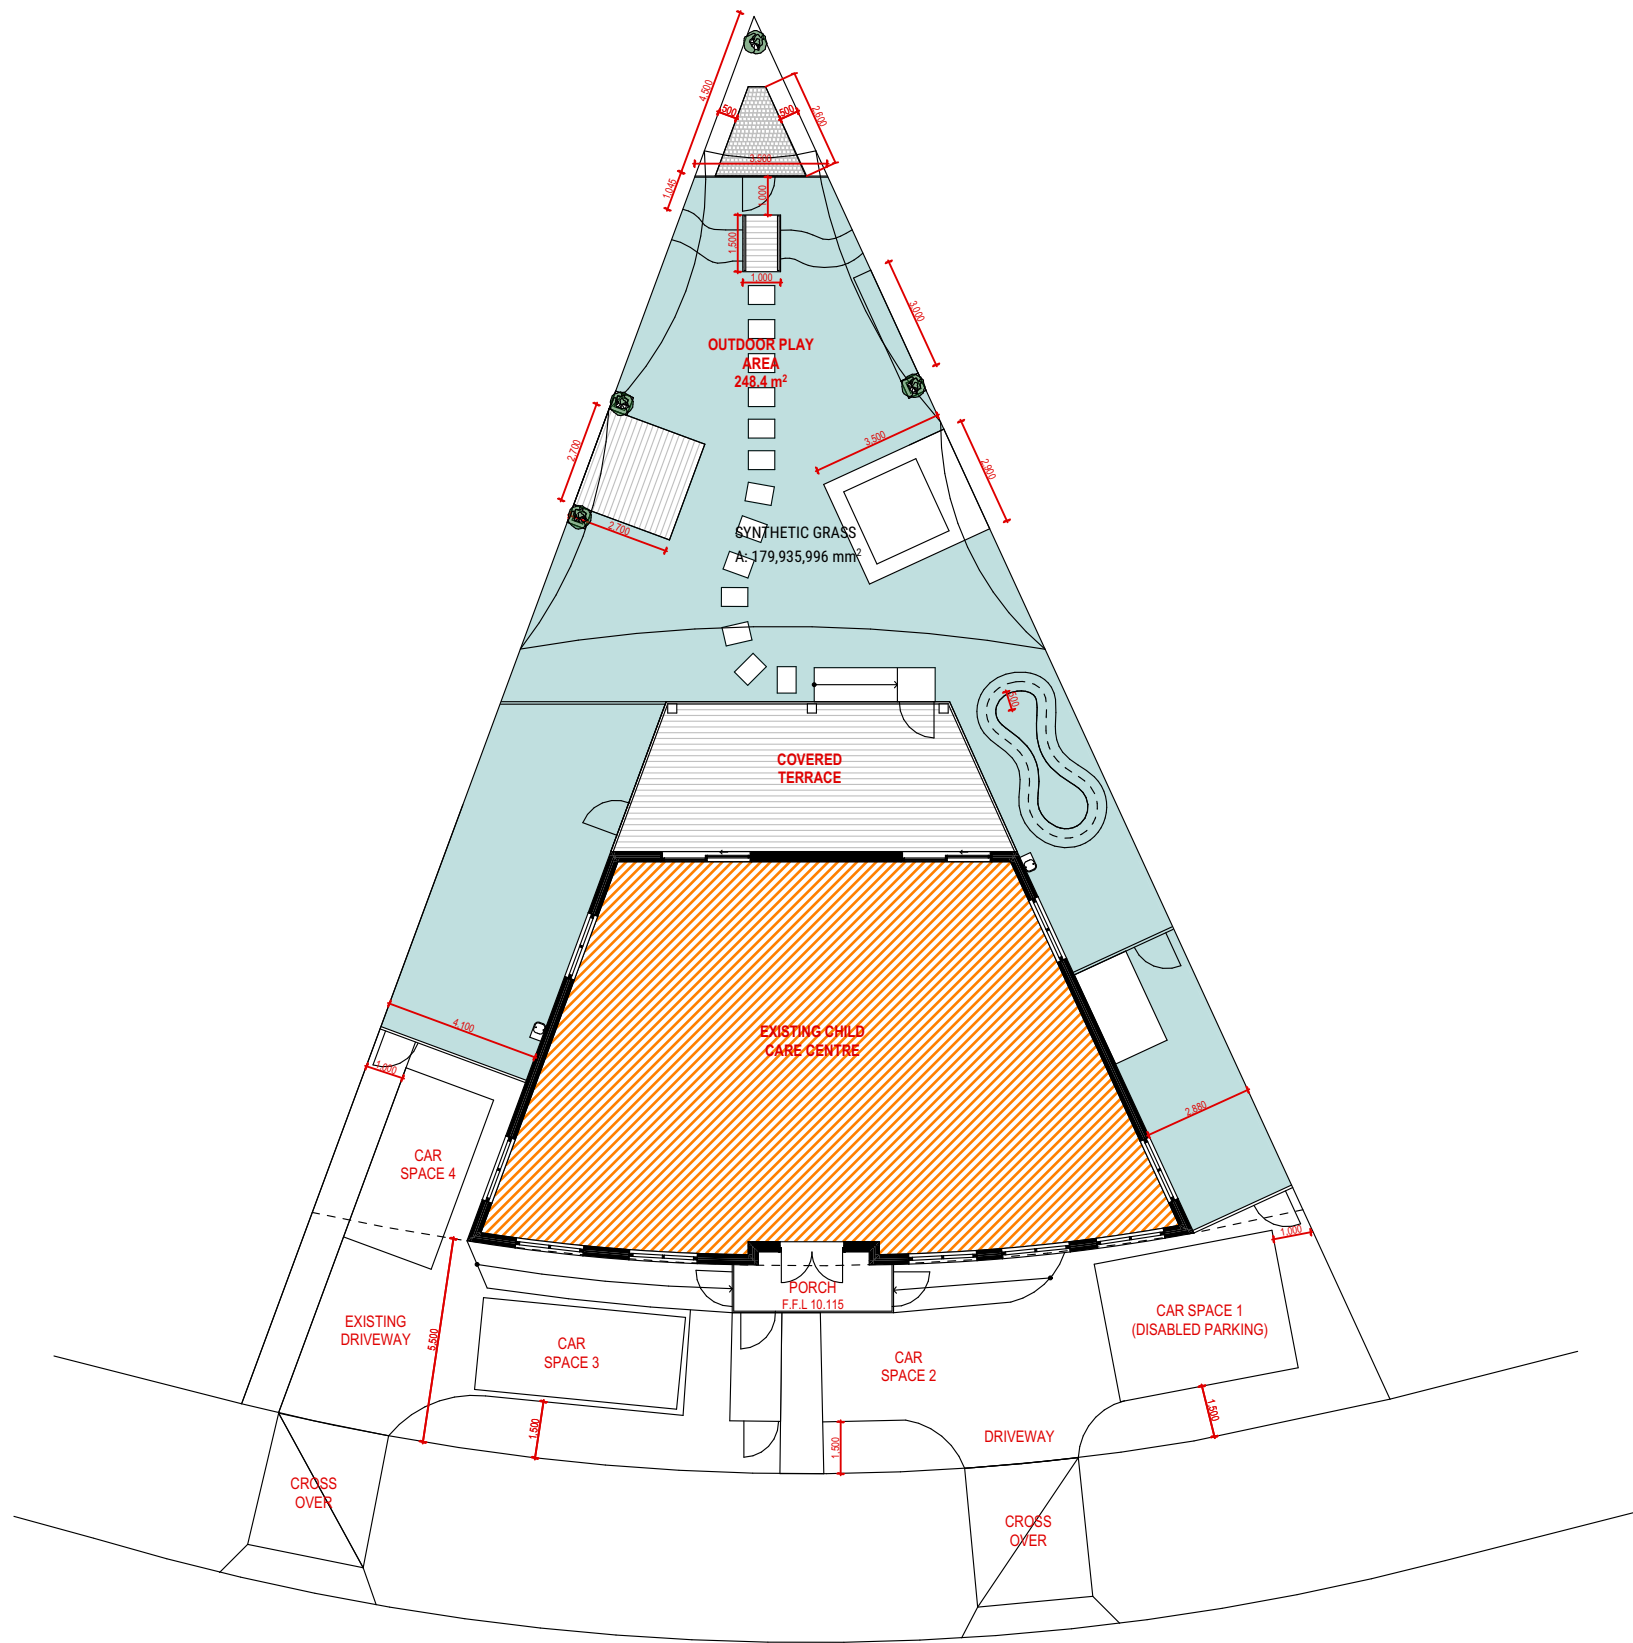

SUNNY CRESCENT

- EXISTING BUILDING
- SYNTHETIC GRASS m²