


TO PARRAMATTA

GREAT WESTERN HIGHWAY

FROM PENRITH



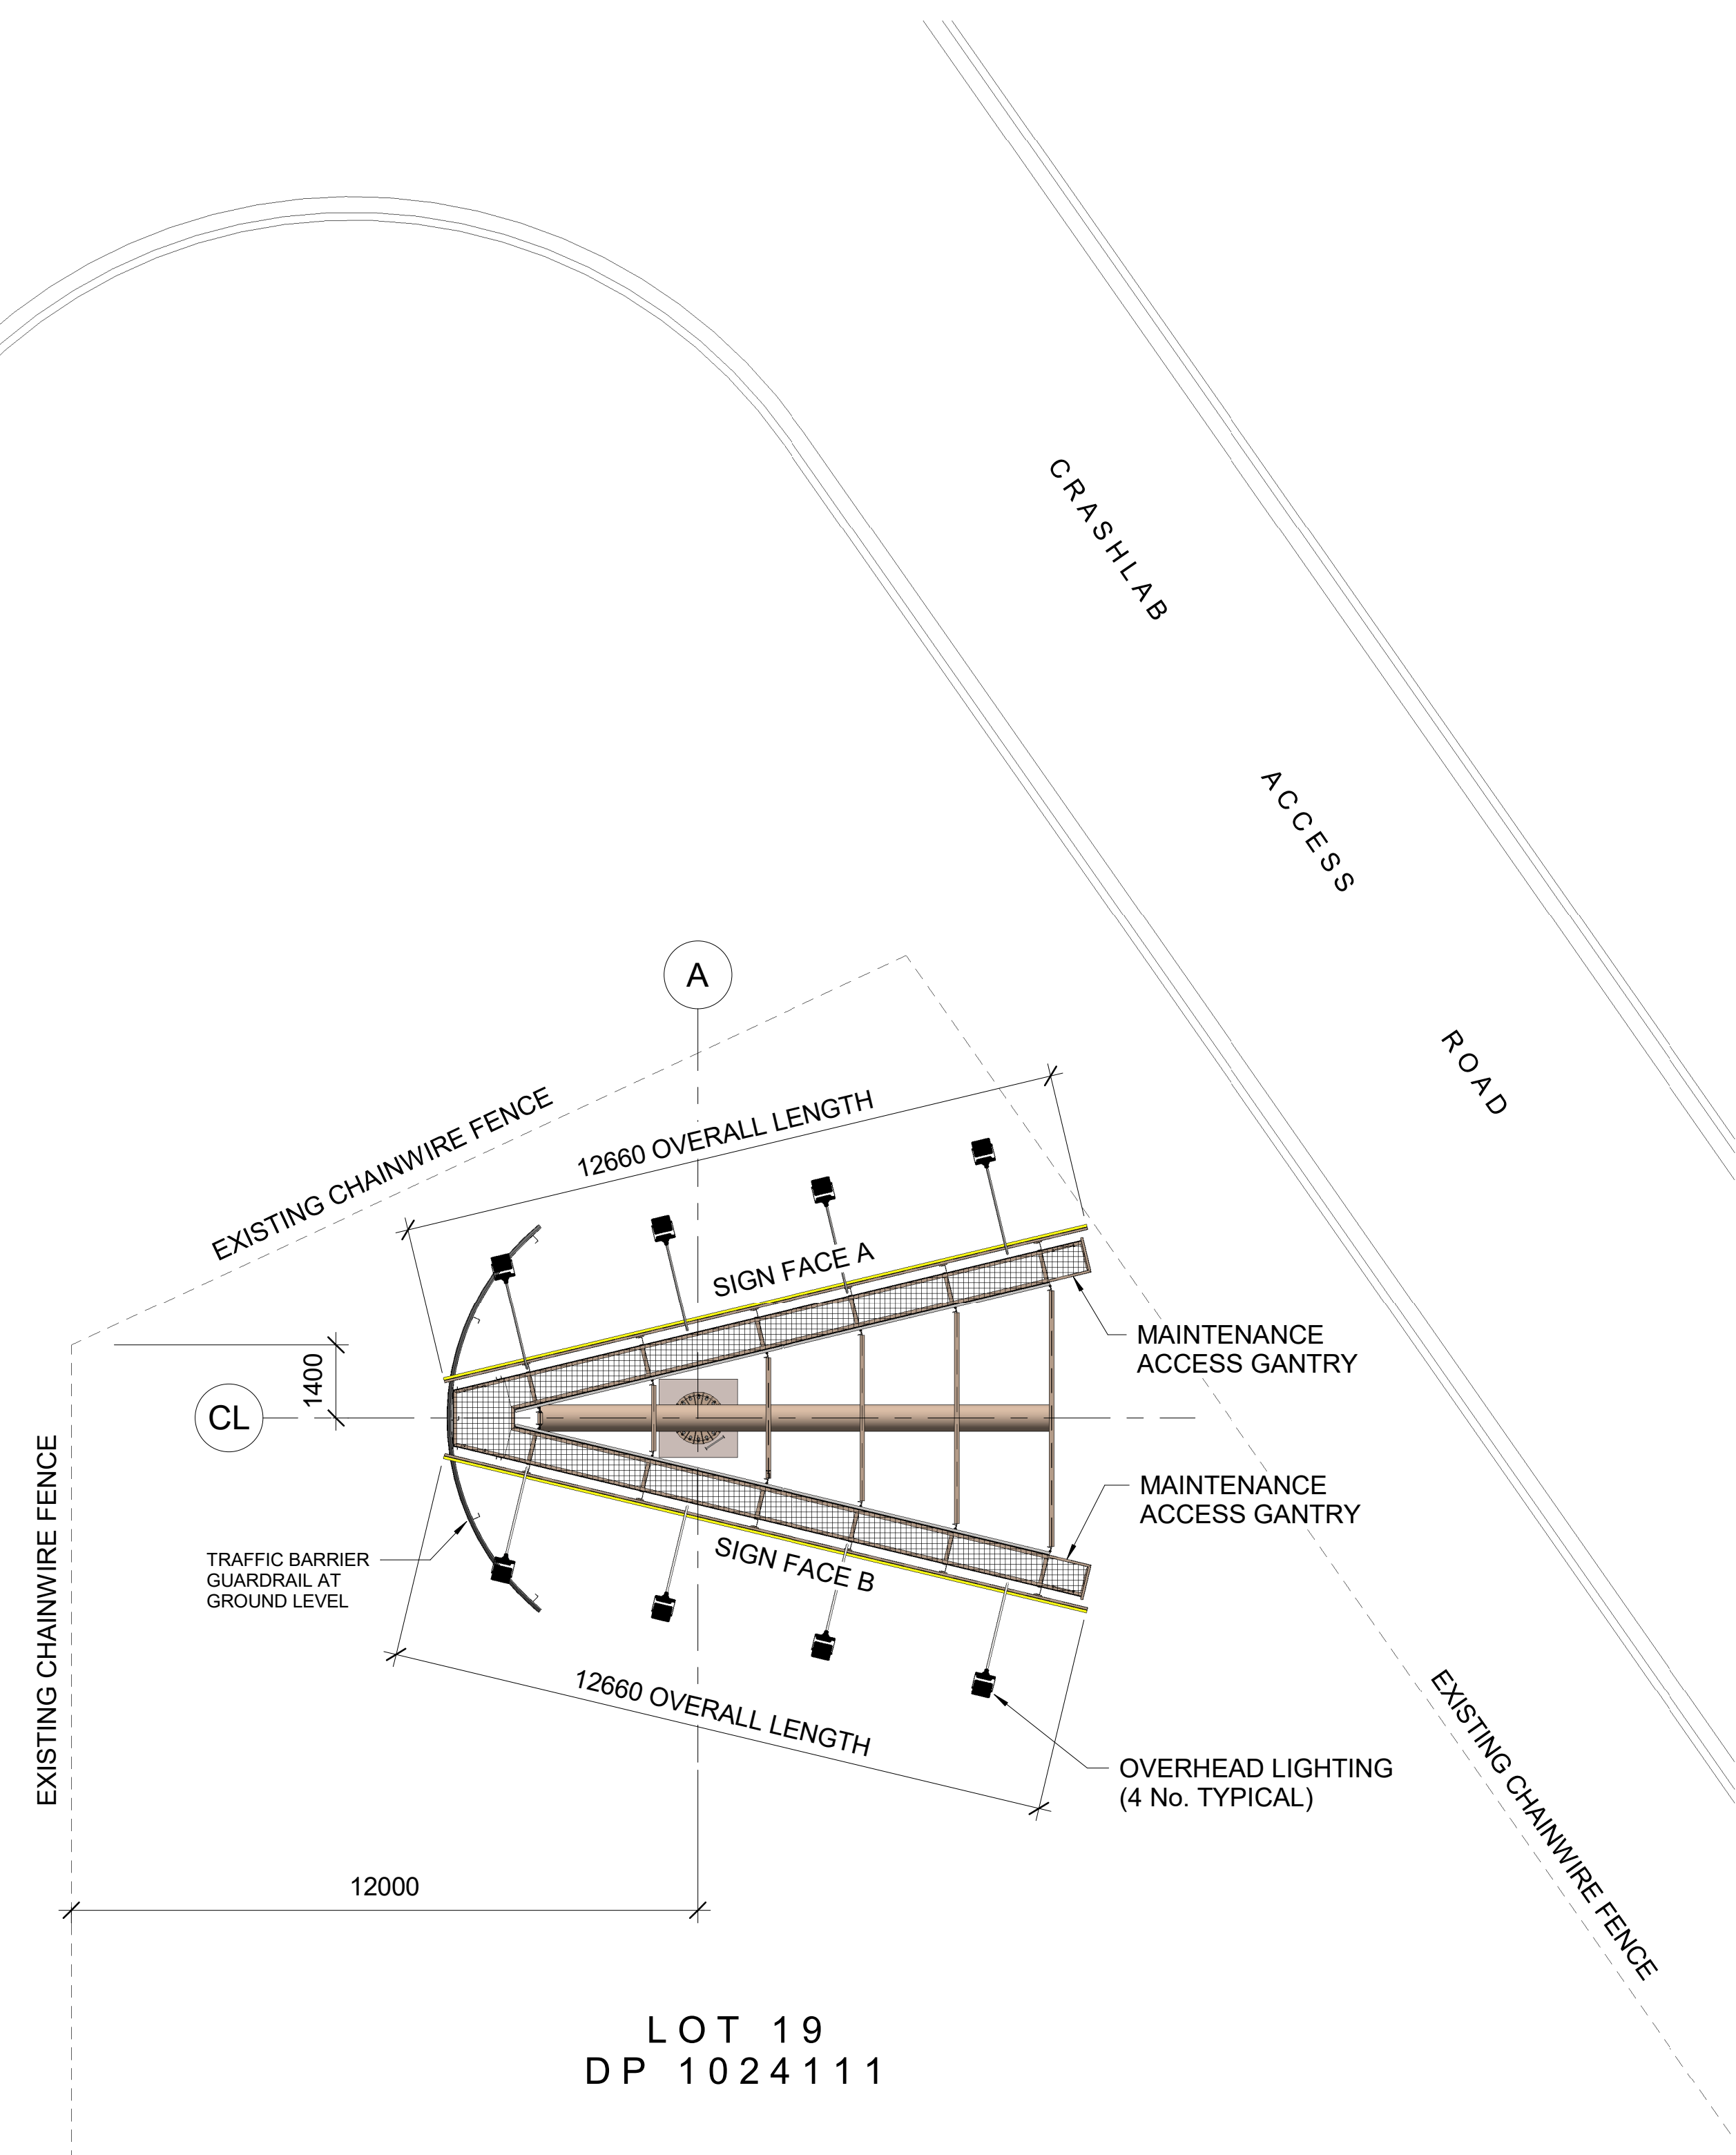


EXISTING CHAINWIRE FENCE
CRASHLAB
ACCESS ROAD
EXISTING CHAINWIRE FENCE
LOT 19
DP 1024111
ADVERTISING SIGNAGE PLAN
SCALE 1 : 100

ADVERTISING SIGNAGE LOCATION



LOCALITY PLAN
NOT TO SCALE


- NOTES**
- 1. SCALES AS SHOWN.
 - 2. DIMENSIONS SHOWN ARE IN MILLIMETRES.

2	21/07/23	RE-ISSUED FOR INFORMATION			
1	29/06/23	ISSUED FOR INFORMATION			
ISSUE	DATE	REVISION		PREP	CHECK AUTH
TRANSPORT FOR NEW SOUTH WALES					
A44 GREAT WESTERN HIGHWAY			BLACKTOWN CITY COUNCIL		
EXISTING ADVERTISING SIGNAGE					
GREAT WESTERN HIGHWAY					
HUNTINGWOOD					
GENERAL ARRANGEMENT - SHEET 1					
 ARCADIS ARCADIS AUSTRALIA PACIFIC PTY LIMITED Level 16, 580 George Street, Sydney NSW 2000 Tel: +61 (0)2 8907 9000			 NSW GOVERNMENT 		
PREPARED		CHECKED		REGISTRATION No OF PLANS	
DESIGN _ CS _		_ _ _ _ _		DS2023/000789	
DRAWING _ CS _		_ _ _ _ _		RTA BRIDGE NUMBER	
_ _ _ _ _		_ _ _ _ _		-	
APPROVED DESIGN QA RECORDS			ISSUE STATUS: PRELIMINARY		
_ _ _ _ _ DIRECTOR			SHEET No DA.01		
_ _ _ _ _			ISSUE 2		




oOh!Media
Level 2, 73 Miller Street
North Sydney NSW 2060

Tel:
+61 (0)2 9927 9555

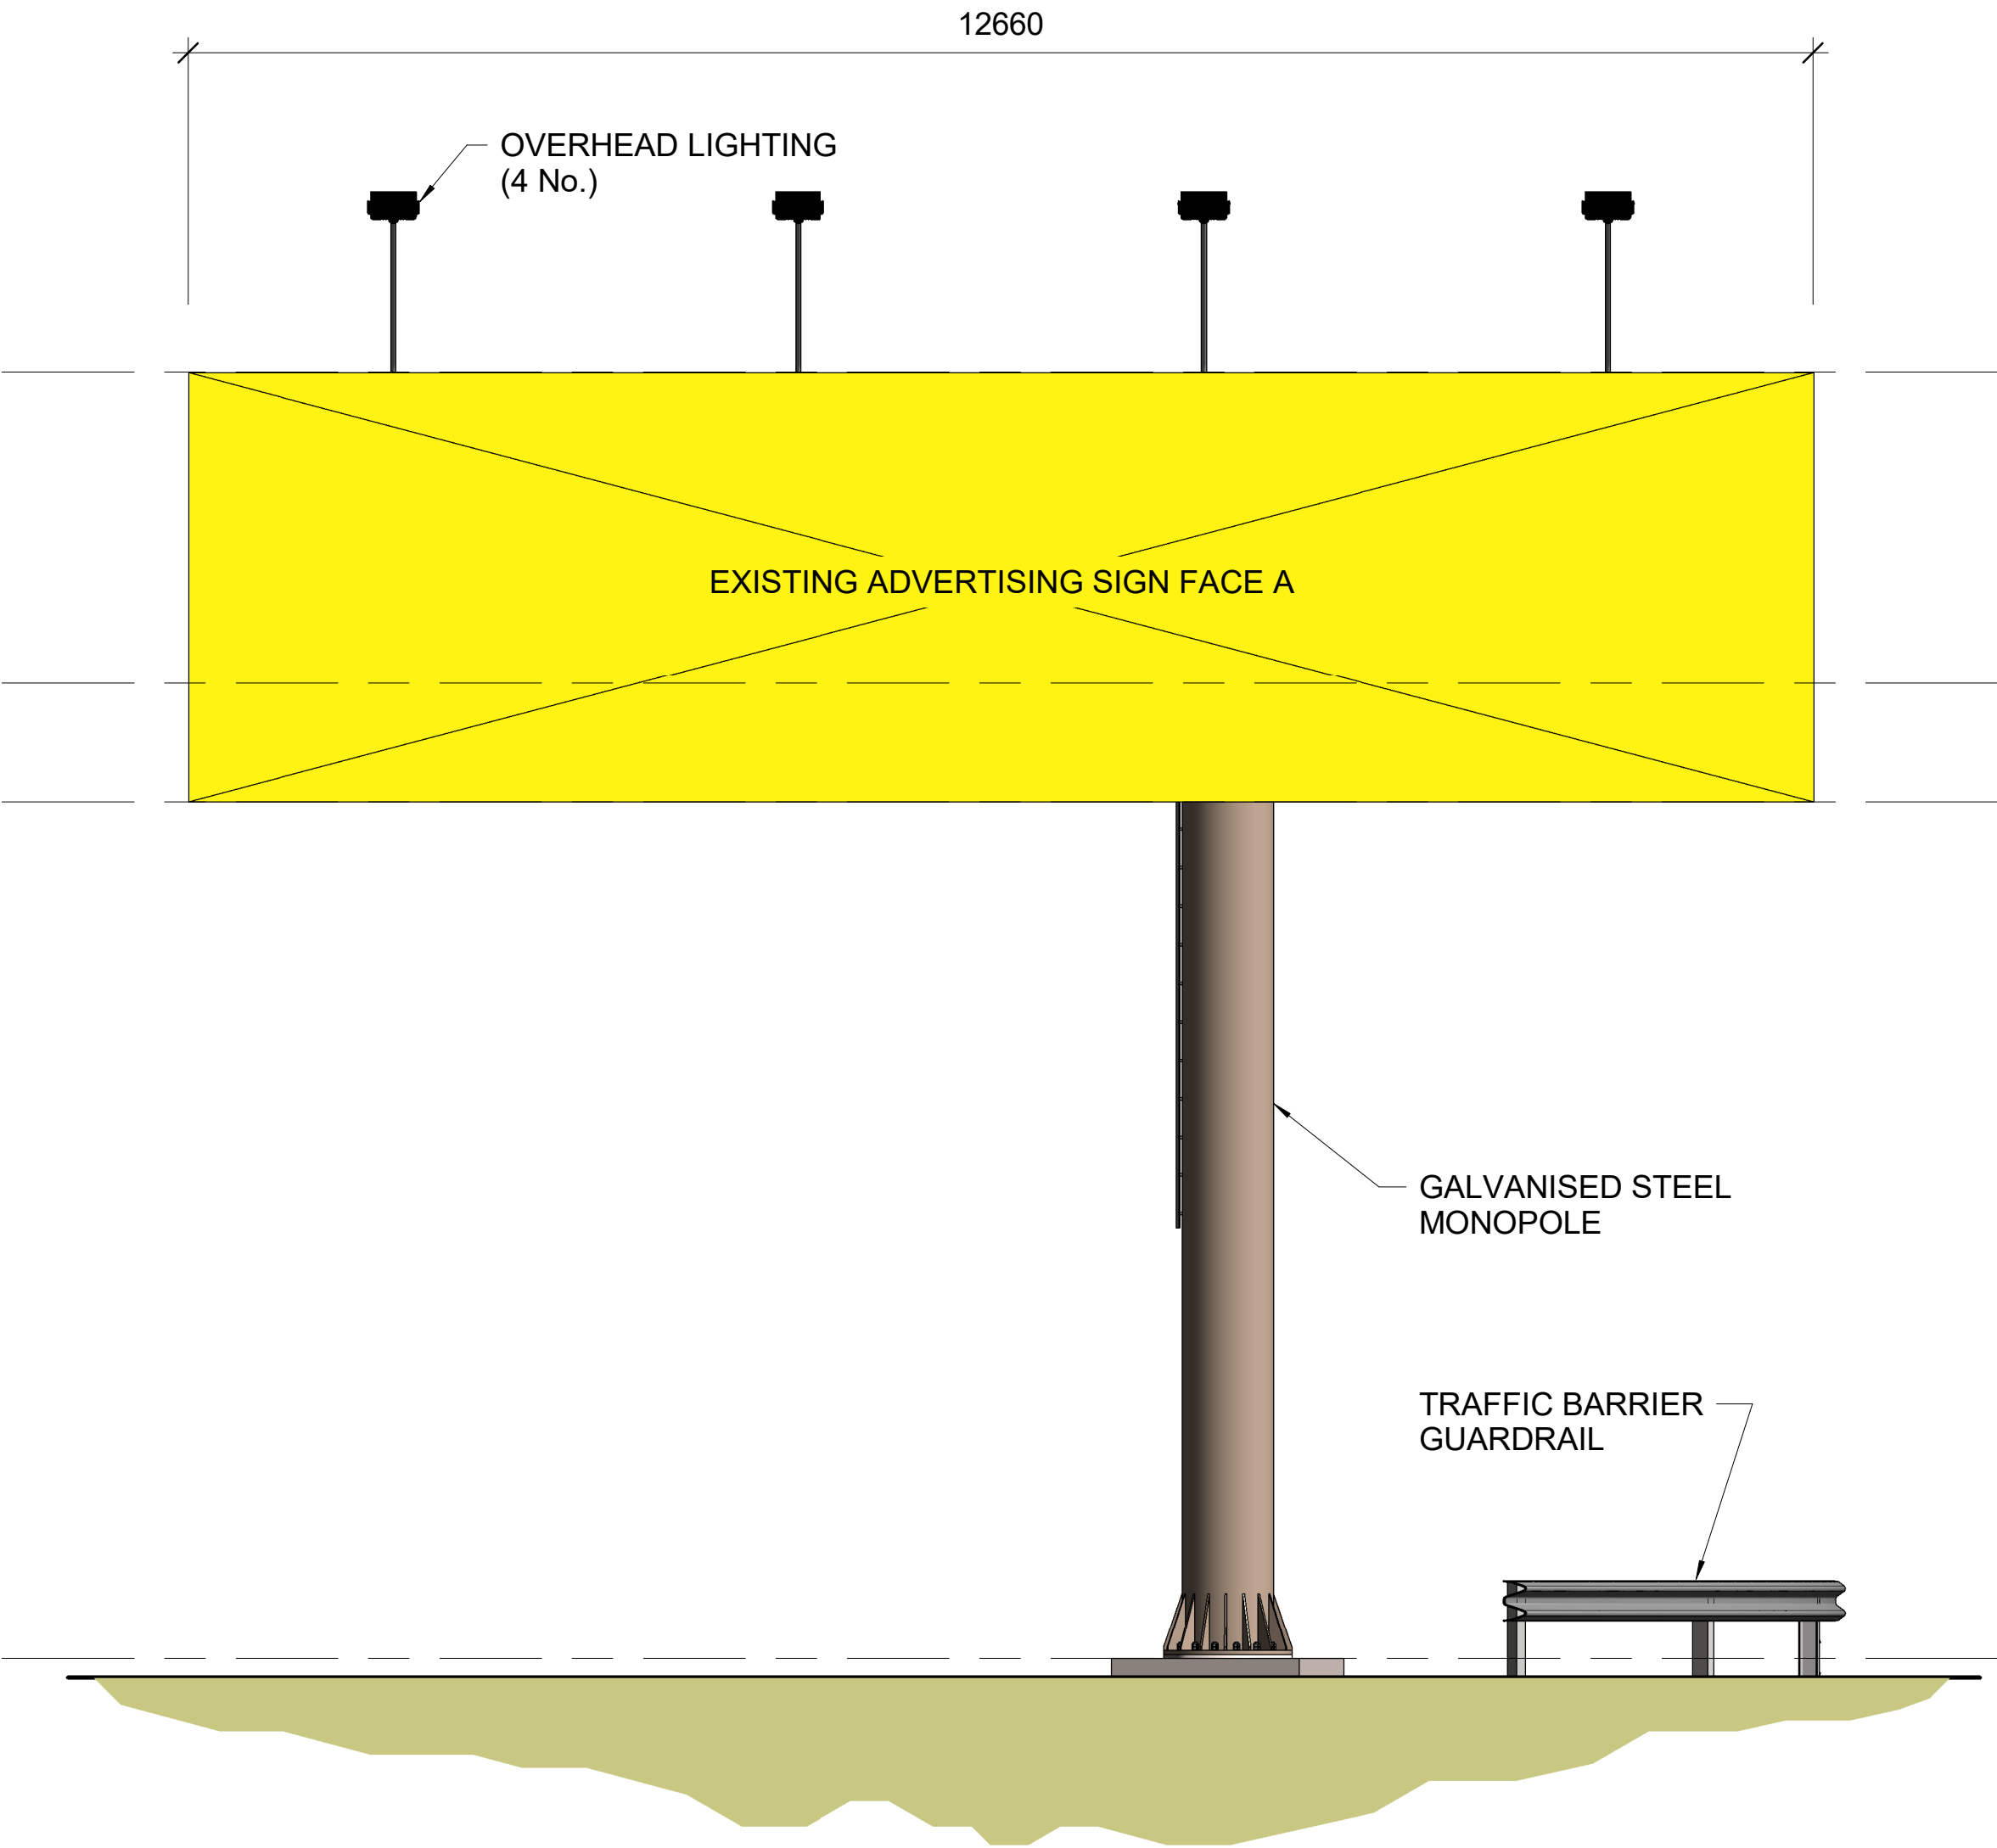

EXISTING ADVERTISING SIGN FACE A ELEVATION
SCALE 1 : 50

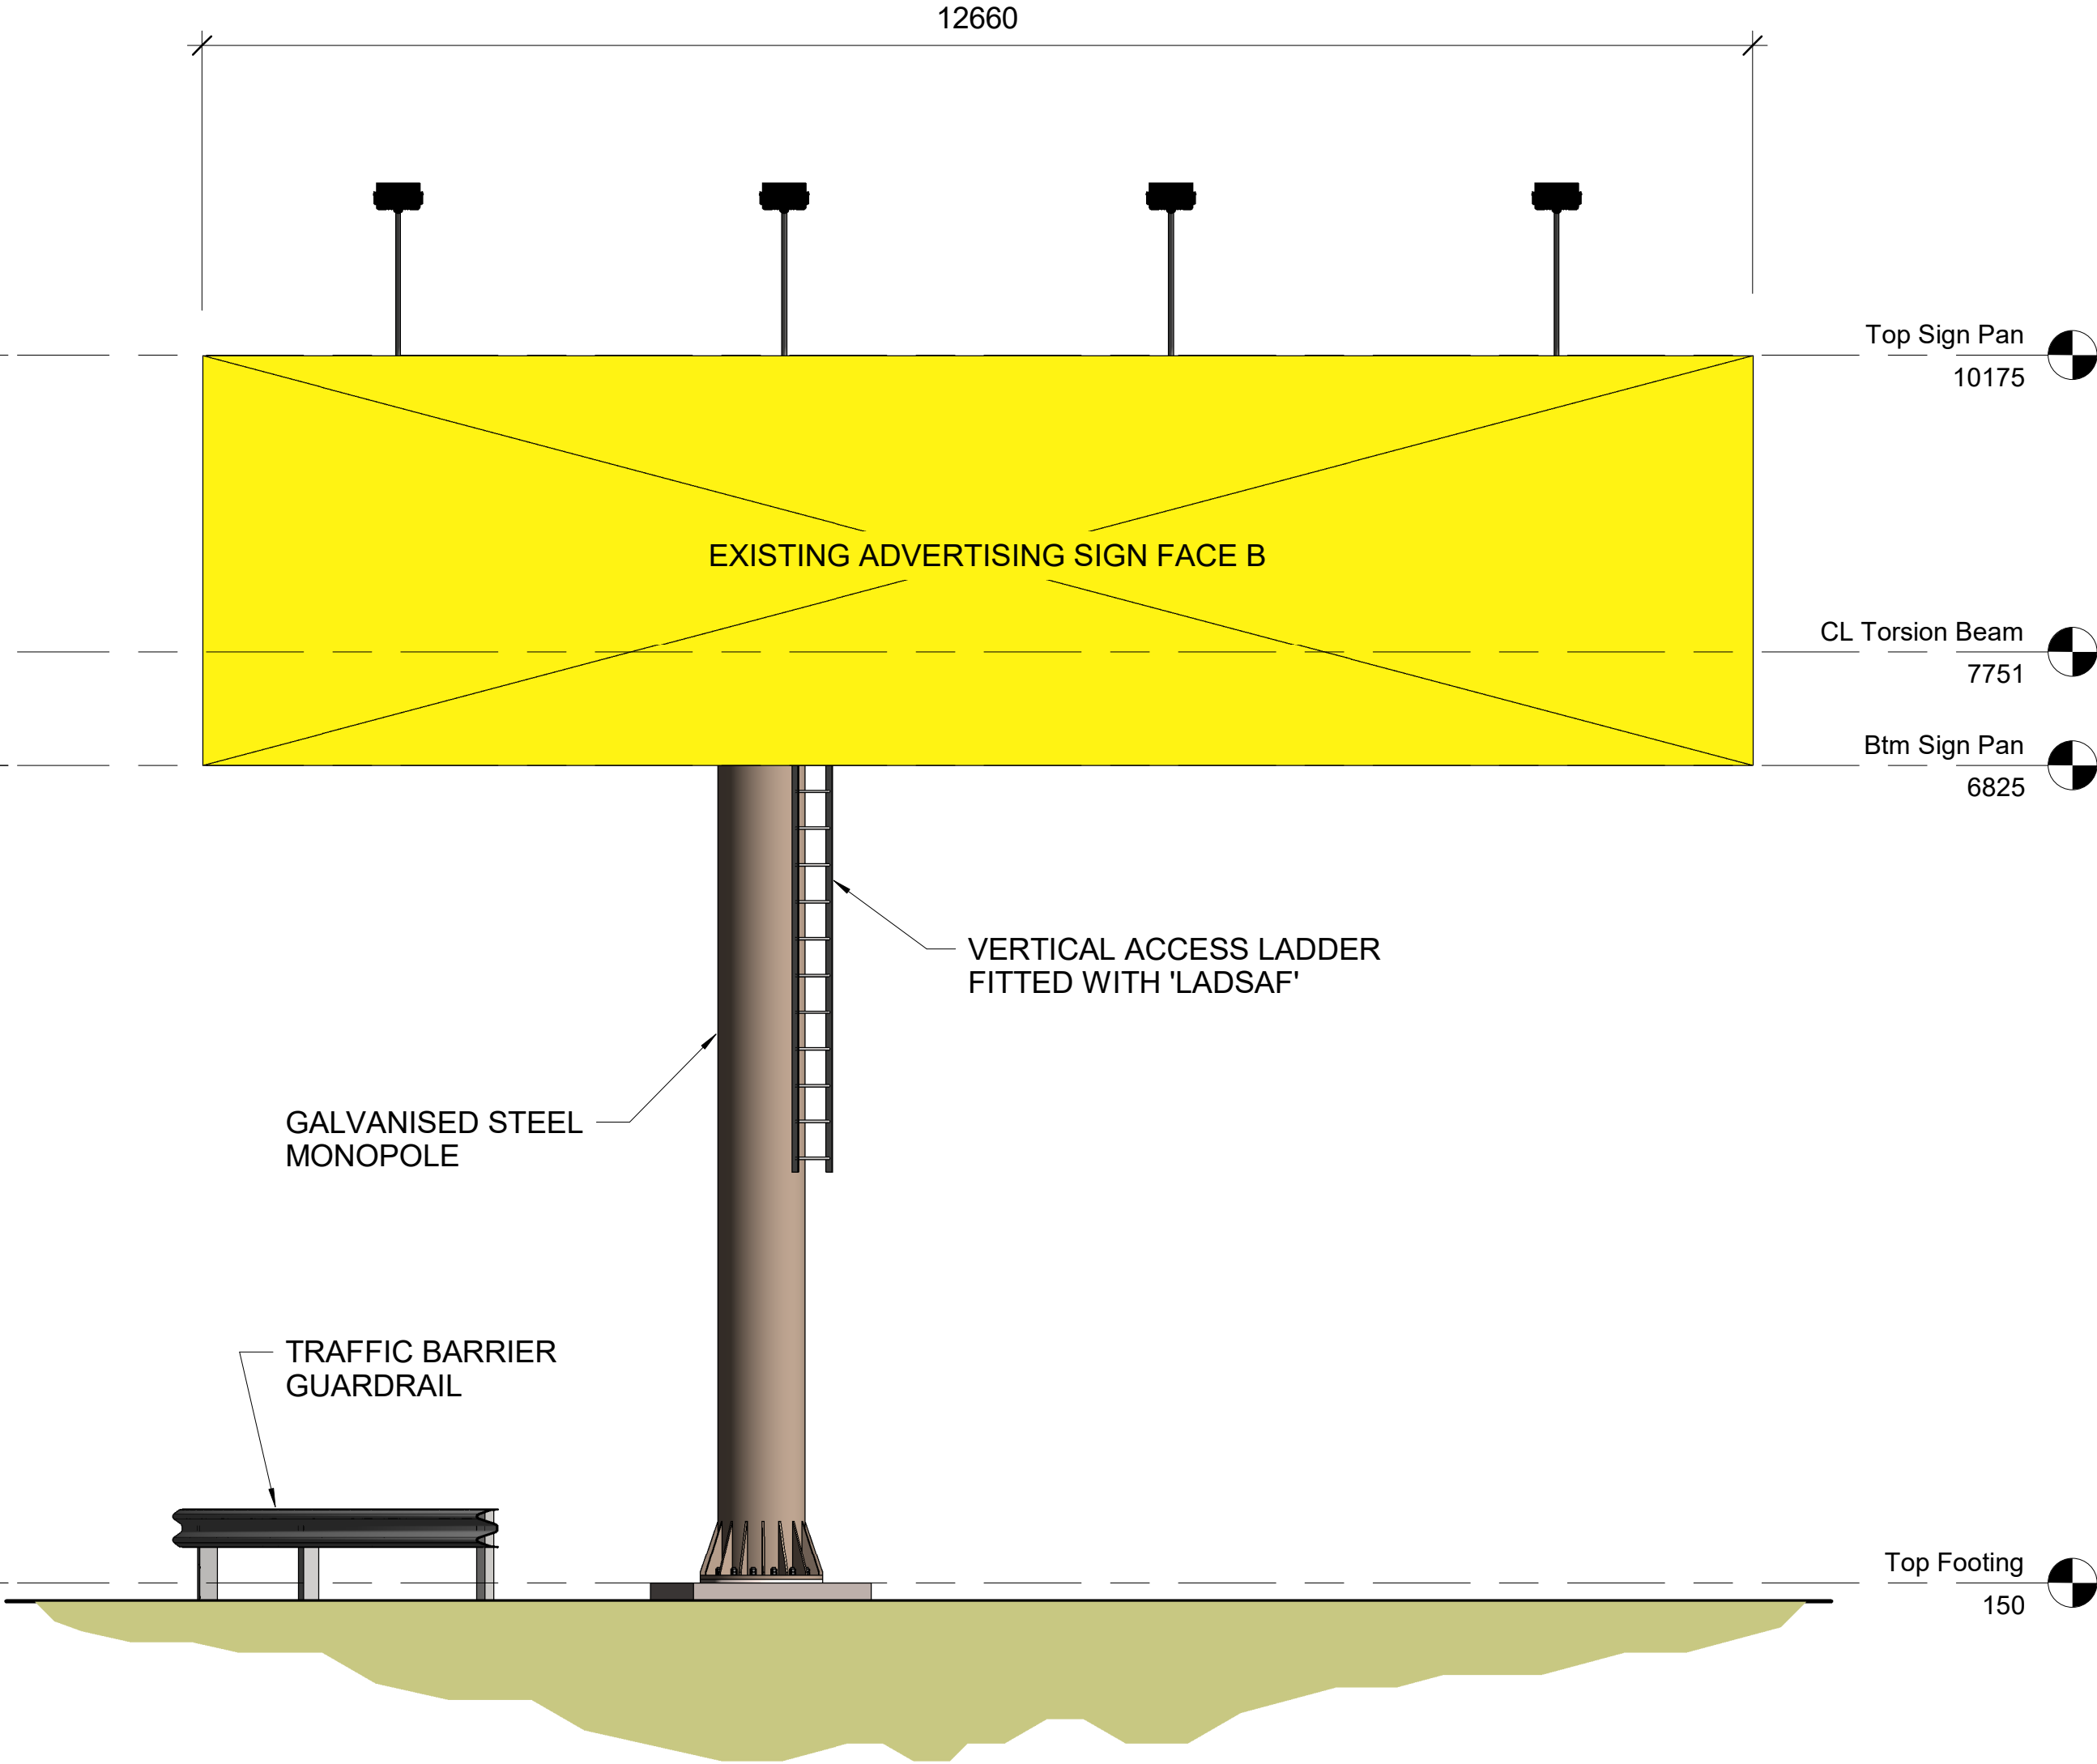


EXISTING ADVERTISING SIGN FACE B ELEVATION
SCALE 1 : 50

NOTES

1. SCALES AS SHOWN.

2. DIMENSIONS SHOWN ARE IN MILLIMETRES.

2	21/07/23	RE-ISSUED FOR INFORMATION			
1	29/06/23	ISSUED FOR INFORMATION			
ISSUE	DATE	REVISION	PREP	CHECK	AUTH
TRANSPORT FOR NEW SOUTH WALES					
A44 GREAT WESTERN HIGHWAY			BLACKTOWN CITY COUNCIL		
EXISTING ADVERTISING SIGNAGE					
GREAT WESTERN HIGHWAY					
HUNTINGWOOD					
GENERAL ARRANGEMENT - SHEET 2					
 ARCADIS AUSTRALIA PACIFIC PTY LIMITED Level 16, 580 George Street, Sydney NSW 2000 Tel: +61 (0)2 8907 9000			 		
PREPARED		CHECKED	REGISTRATION No OF PLANS		
DESIGN _ CS _		_____	DS2023/000789		
DRAWING _ CS _		_____	RTA BRIDGE NUMBER		-
APPROVED DESIGN QA RECORDS			ISSUE STATUS: PRELIMINARY		
_____ DIRECTOR			SHEET No DA.02		ISSUE 2




oOh!Media

Level 2, 73 Miller Street


North Sydney NSW 2060

Tel:

+61 (0)2 9927 9555

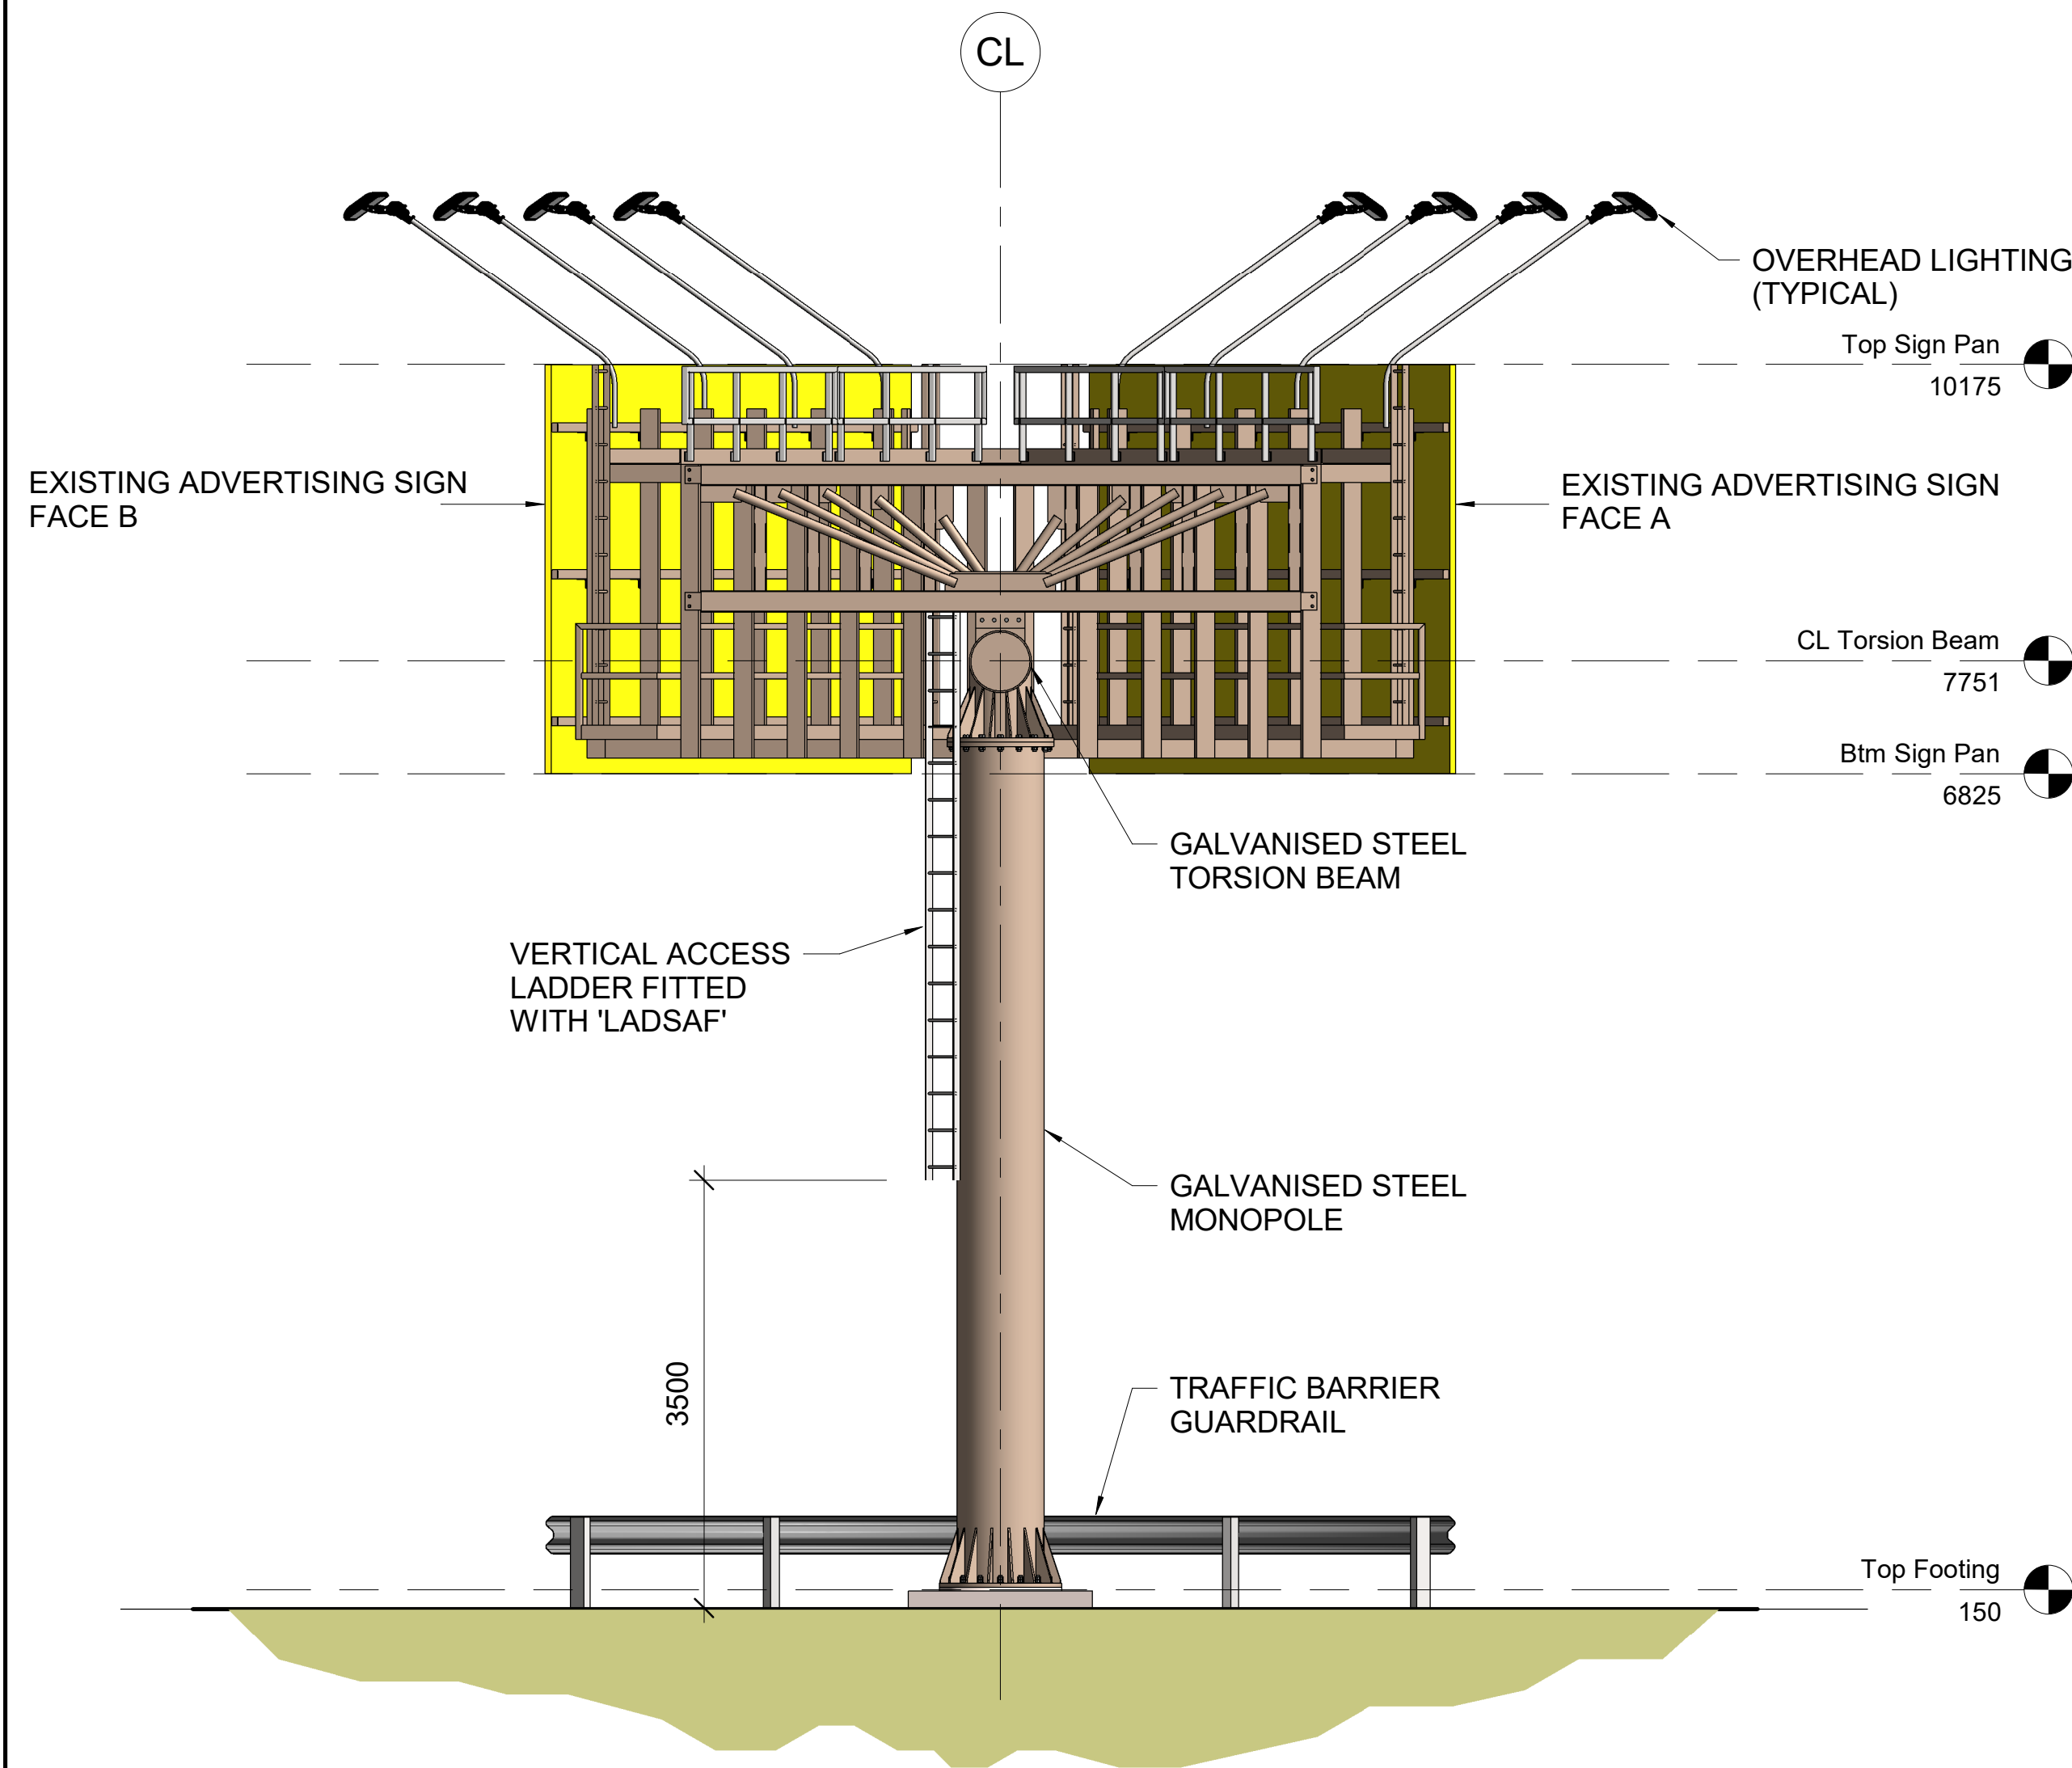

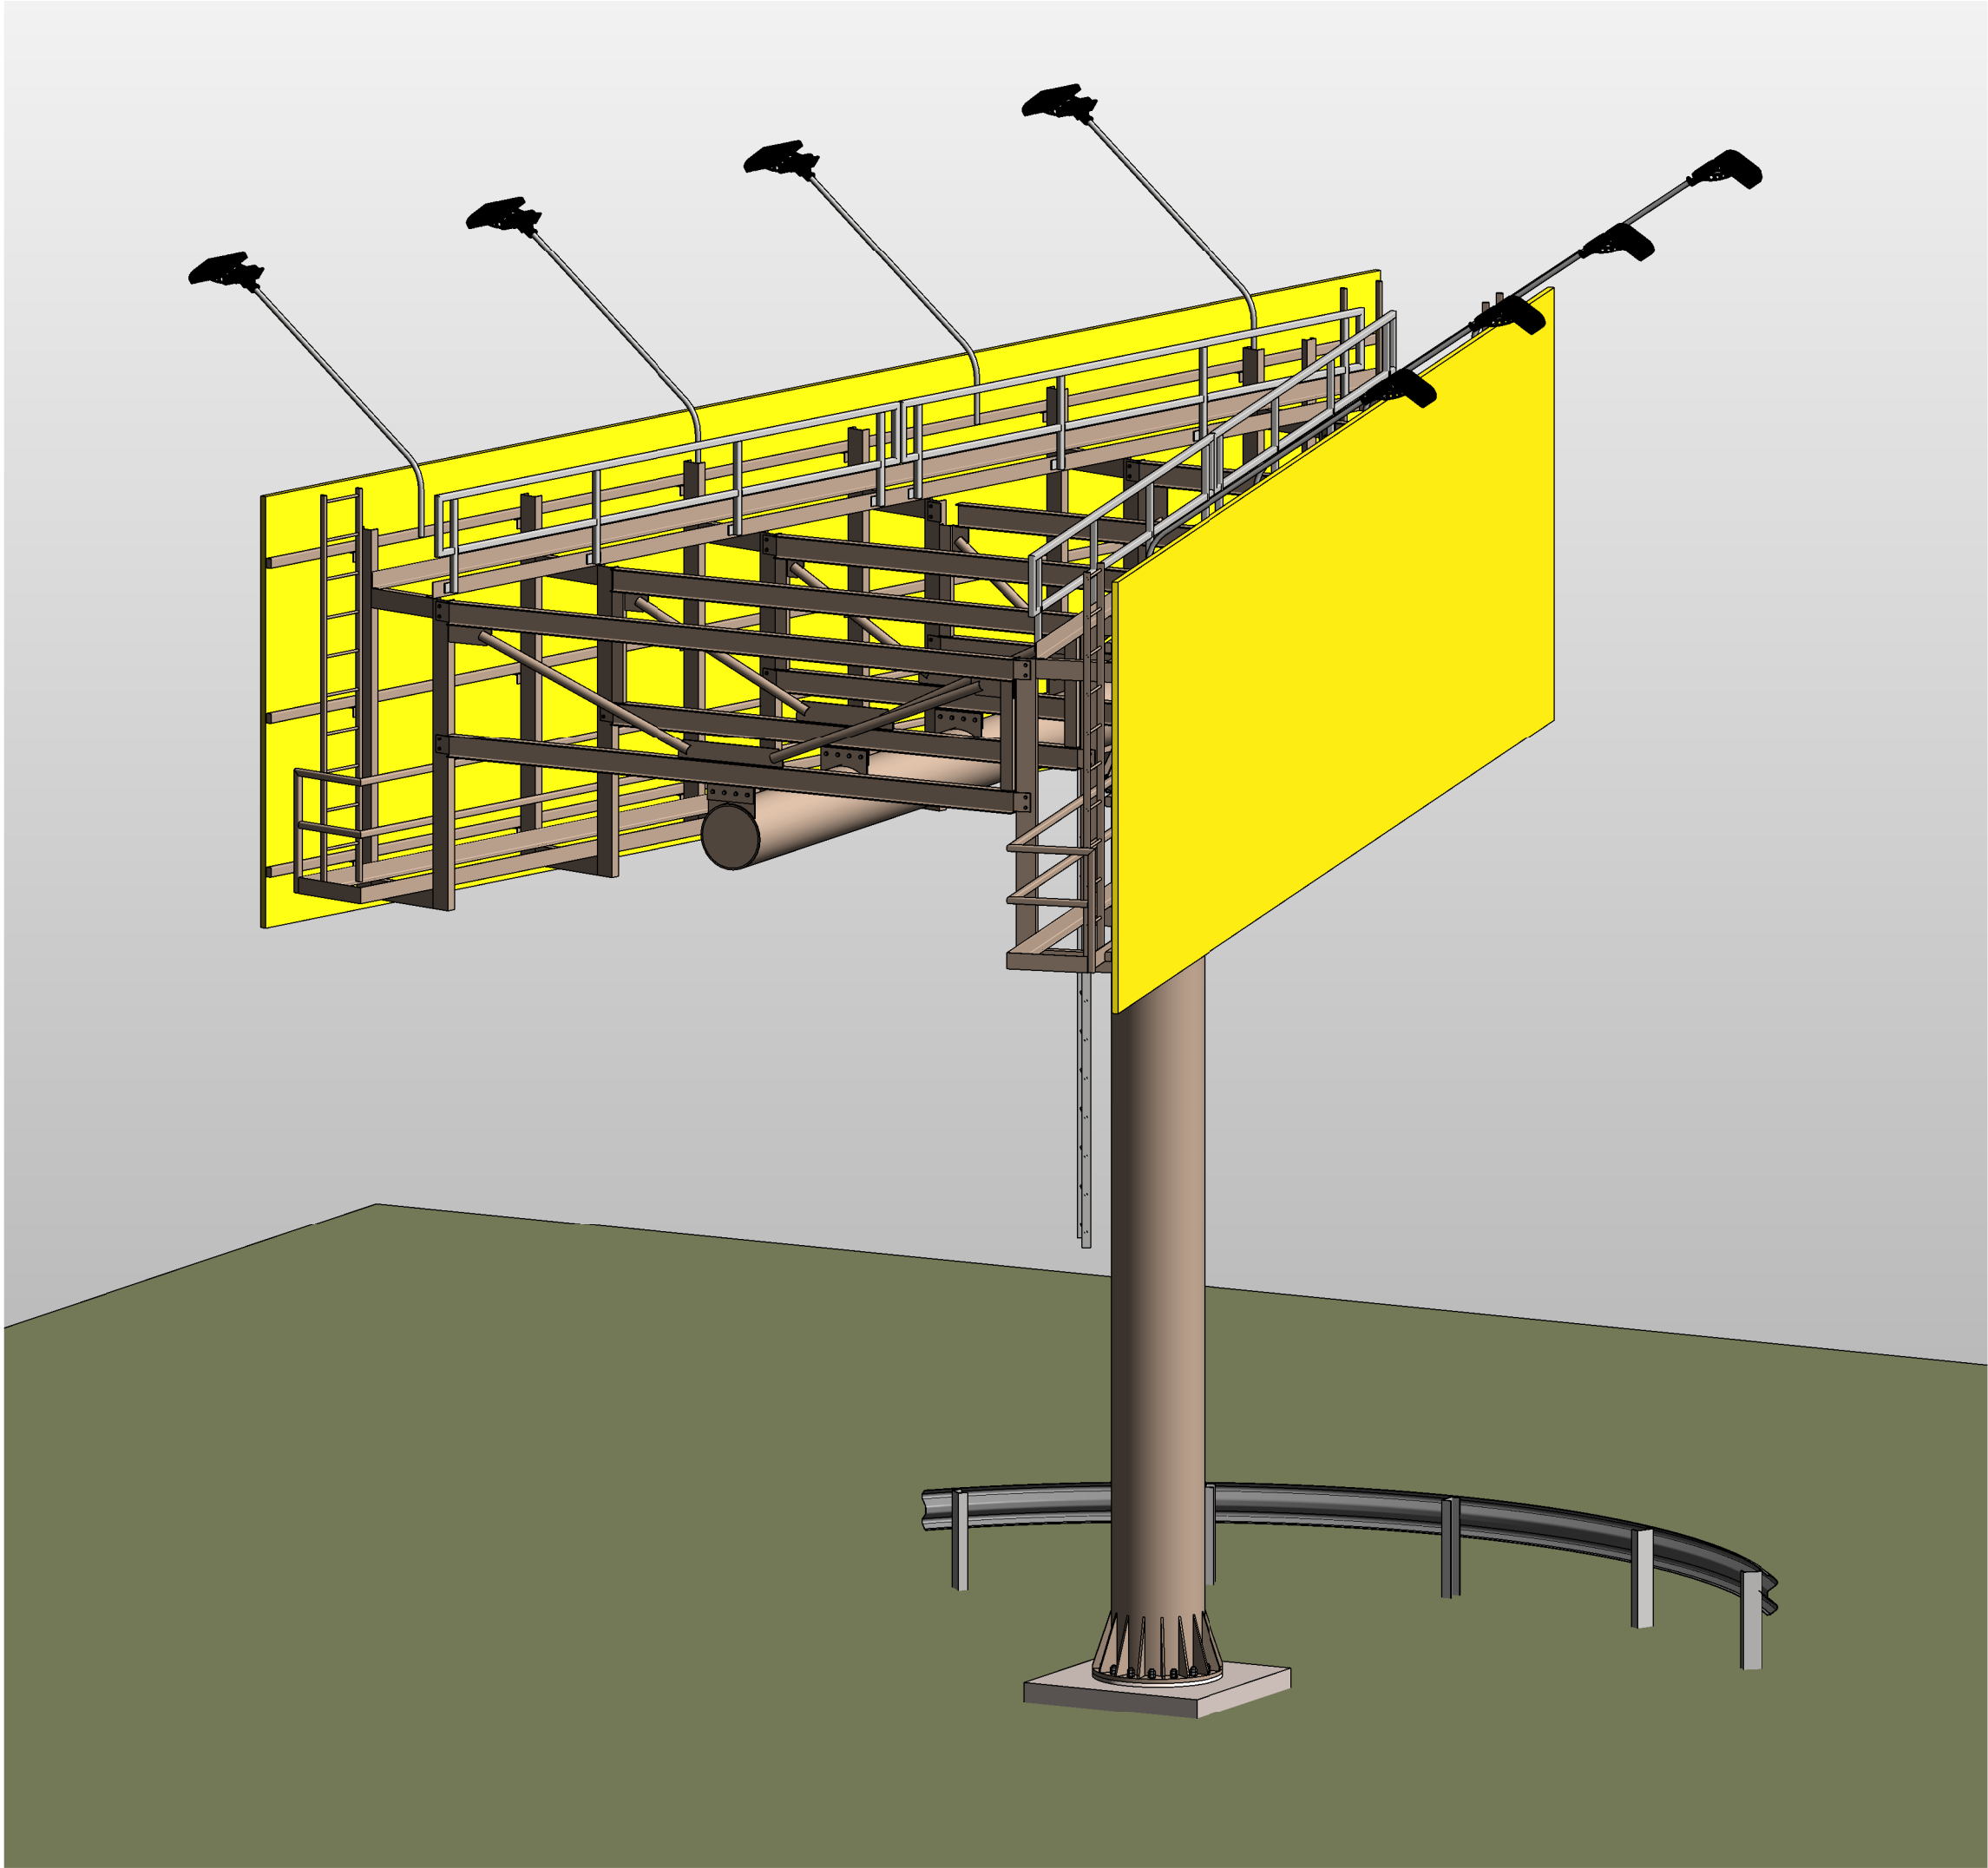


EXISTING ADVERTISING STRUCTURE END ELEVATION
SCALE 1 : 50



3D VIEW

- NOTES**
1. SCALES AS SHOWN.
 2. DIMENSIONS SHOWN ARE IN MILLIMETRES.

2	21/07/23	RE-ISSUED FOR INFORMATION								
1	29/06/23	ISSUED FOR INFORMATION								
ISSUE	DATE	REVISION					PREP	CHECK	AUTH	
TRANSPORT FOR NEW SOUTH WALES										
A44 GREAT WESTERN HIGHWAY					BLACKTOWN CITY COUNCIL					
EXISTING ADVERTISING SIGNAGE										
GREAT WESTERN HIGHWAY										
HUNTINGWOOD										
GENERAL ARRANGEMENT - SHEET 3										
 ARCADIS ARCADIS AUSTRALIA PACIFIC PTY LIMITED Level 16, 580 George Street, Sydney NSW 2000 Tel: +61 (0)2 8907 9000					 NSW GOVERNMENT					 Transport for NSW
PREPARED		CHECKED			REGISTRATION No OF PLANS					
DESIGN _ CS _		_ _ _ _ _			DS2023/000789					
DRAWING _ CS _		_ _ _ _ _			RTA BRIDGE NUMBER			-		
APPROVED		DESIGN QA RECORDS			ISSUE STATUS:			PRELIMINARY		
_ _ _ _ _		_ _ _ _ _			SHEET No			DA.03	ISSUE 2	
		DIRECTOR								



oOh!Media
Level 2, 73 Miller Street
North Sydney NSW 2060

Tel:
+61 (0)2 9927 9555