


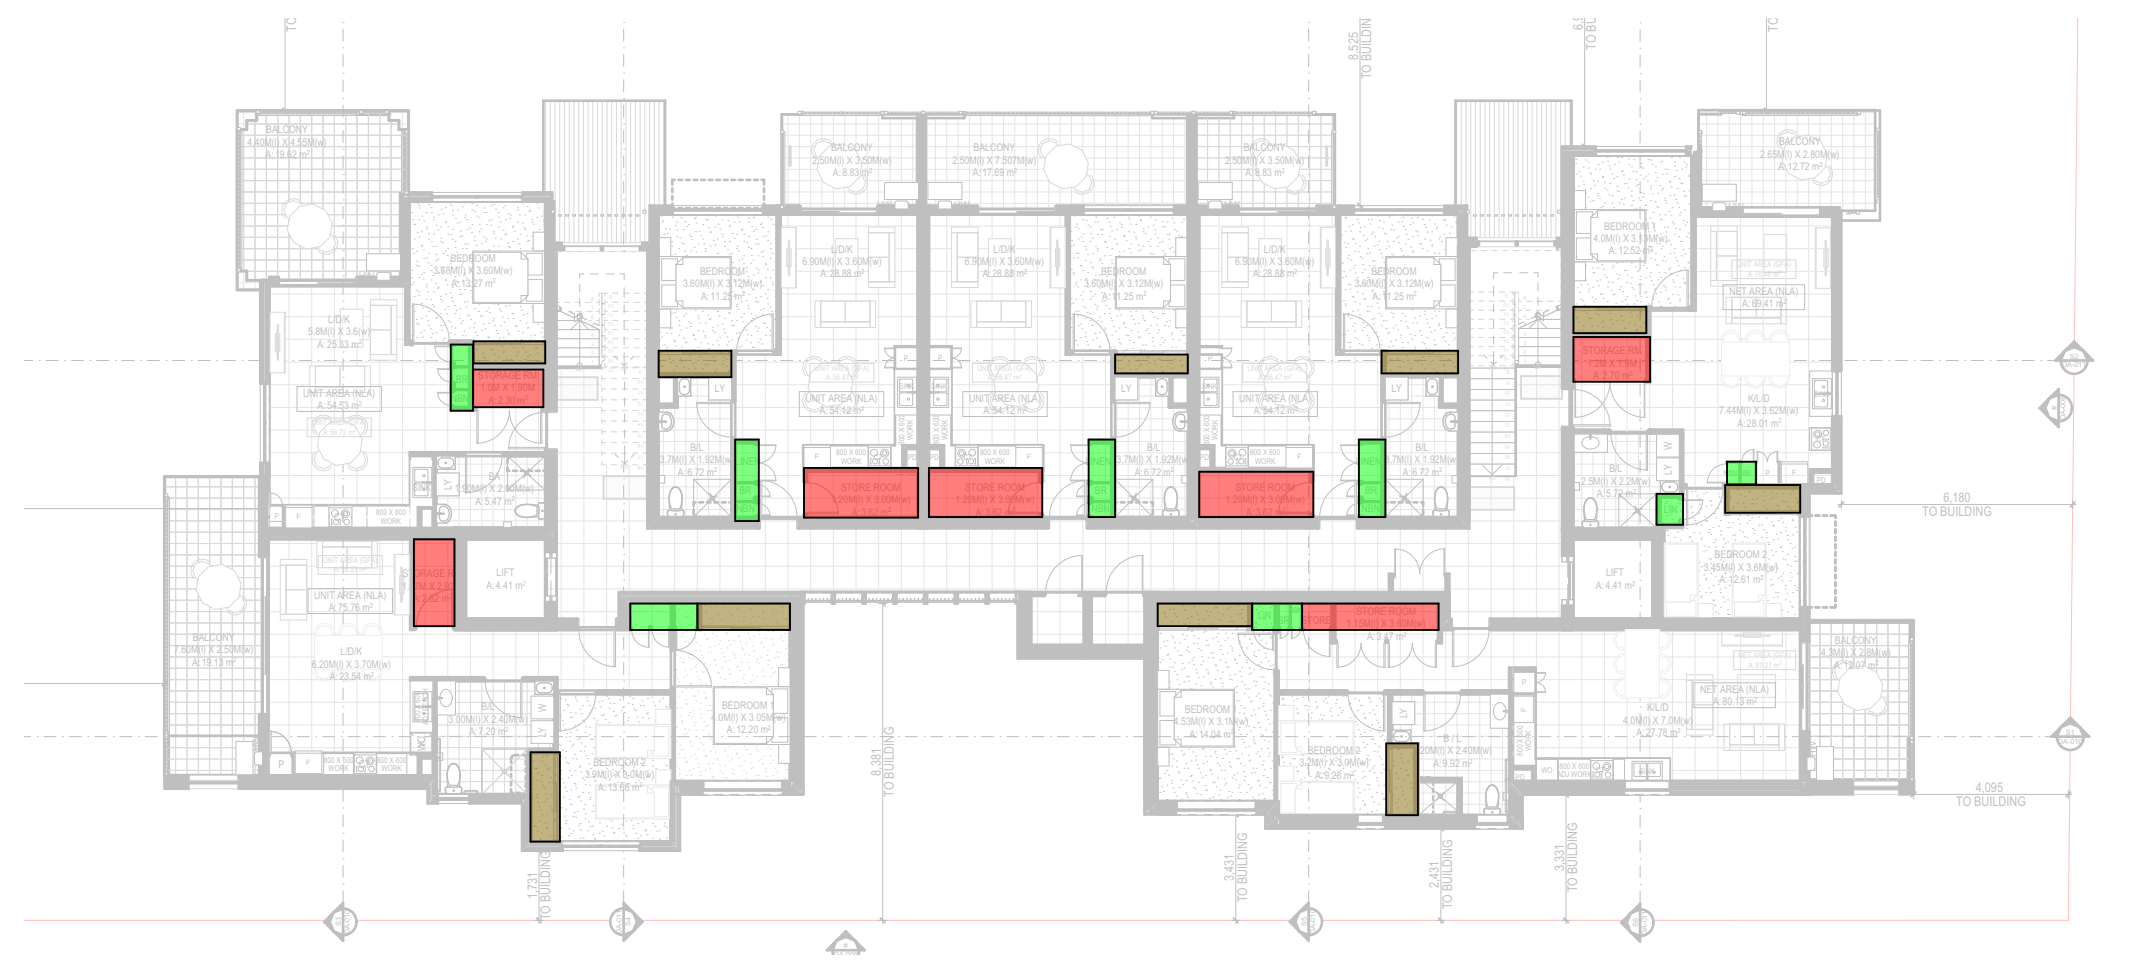

STORAGE PLAN - PROPOSED GROUND
1:200

STORAGE LEGEND	
	ALLOCATED UNIT STORAGE
	BEDROOM ROBE
	LINEN/ BROOM/ NBN
1 BEDROOMS:	
"ALLOCATED STORAGE"	
MIN. HEIGHT 2.4M	
G.2:	8.68M ³
G.2:	8.68M ³
G.3:	8.68M ³
G.1.1:	8.68M ³
G.1.2:	8.68M ³
G.1.3:	8.68M ³
G.1.4:	8.68M ³
G.2.1:	8.68M ³
G.2.2:	8.68M ³
G.2.3:	8.68M ³
G.2.4:	8.68M ³
2 BEDROOMS:	
"ALLOCATED STORAGE"	
G.4:	6.02M ³
G.5:	8.28M ³
G.1.5:	6.02M ³
G.1.6:	8.32M ³
G.2.7:	7.61M ³
G.2.5:	6.02M ³
G.2.6:	8.32M ³
G.2.7:	7.61M ³
TOTAL SITE:	147.20M³



STORAGE PLAN - PROPOSED FIRST
1:200



STORAGE PLAN - SECOND
1:200