

NOTES AND SPECIFICATIONS

EXCAVATIONS
Prior to carrying out any excavations, the contractor is to confirm the locations of all services. Service pits and lids are not to be covered by any materials. Trim and grade area to form a smooth even finish.

GARDEN BED / MULCH
The topsoil to all garden bed areas shall be four (4)parts site topsoil to one (1) part organic compost thoroughly blended together prior to placing into position. Where the site topsoil is considered not suitable, an imported topsoil blend meeting the requirements of AS4419-1998 shall be used. Garden bed subgrades are to be cultivated to a depth of 150mm. Topsoil depths to all garden bed areas in deep soil to be 300mm (min). At the completion of all planting operations apply a 75mm layer of mulch over entire garden bed taking care not to smother plants. Reduce depth of mulch around base of plants to form “watering dish”. Mulch used shall be Pine Bark Nuggets as supplied by ANL or similar. All proposed planting is subject to suitable topsoil depths on site. Where there is insufficient depth due to presence of bedrock or other structures, the proposed planting is to be modified to suit in accordance with instructions from landscape architect.


TURF / GARDEN EDGING
Turf used for this site shall be Sir Walter Buffalo or similar soft leaf variety. Unless specified otherwise, turf shall be laid over 150mm topsoil and finished flush with adjacent surfaces. Water turfed areas immediately after turfing operations. Topdress any excessively undulating areas to form a smooth level surface with a coarse grade washed river sand. All garden edging as denoted by ‘GE’ on the plan is to be constructed as per detail.

PLANT MATERIAL
The plants are to be healthy nursery stock, free from disease, injury, insects all weed or roots of weeds. All plants are to be thoroughly soaked 1hour prior to planting. All plants delivered for use on site shall be fully acclimatized to prevailing local Sydney conditions.

EXISTING TREES TO BE RETAINED
The existing trees indicated for retention shall be protected for the duration of the construction period. Install a 1.8m high temporary protective fence (TPF) to the locations as indicated on the plan. Do not store or otherwise place bulk or harmful materials under or near a tree which is to be retained. Do not attach stays, guys and the like to a tree which is to be retained. Where it is absolutely necessary to prune tree roots / limbs contractor to ensure all Council approvals have been obtained. All tree work is to be carried out by a qualified and insured arborist. Where an arborist report has been prepared for the existing tree on site; The landscape plan shall be read in conjunction with this report. All trees identified for retention shall be protected and managed in accordance recommendations of this report. These recommendations will take precedence over any measures outline in the landscape plan.

MAINTENANCE / ON GOING CARE
Maintain all landscape areas to ensure plant health and occupant safety for period of 12 months beginning from date of practical completion to the satisfaction of Council. Maintenance will include but is not limited to the following activities: Mowing and edging lawn areas, fertilizing all plant material, pruning, watering, replacing failed planting, treating for pests and diseases, topping up of mulch areas and weeding garden beds as required. On completion of the initial 12 month period, all maintenance responsibilities shall be handed over to building management / property owner for on-going care. Note: All trees will require ongoing annual observation and maintenance by qualified arborist to reduce the risk of causing damage to adjacent property and to ensure occupant safety and tree health.


DISCREPANCIES
Should there be any discrepancies on the drawings with existing site conditions; contractor is to notify the landscape architect prior to proceeding with the works

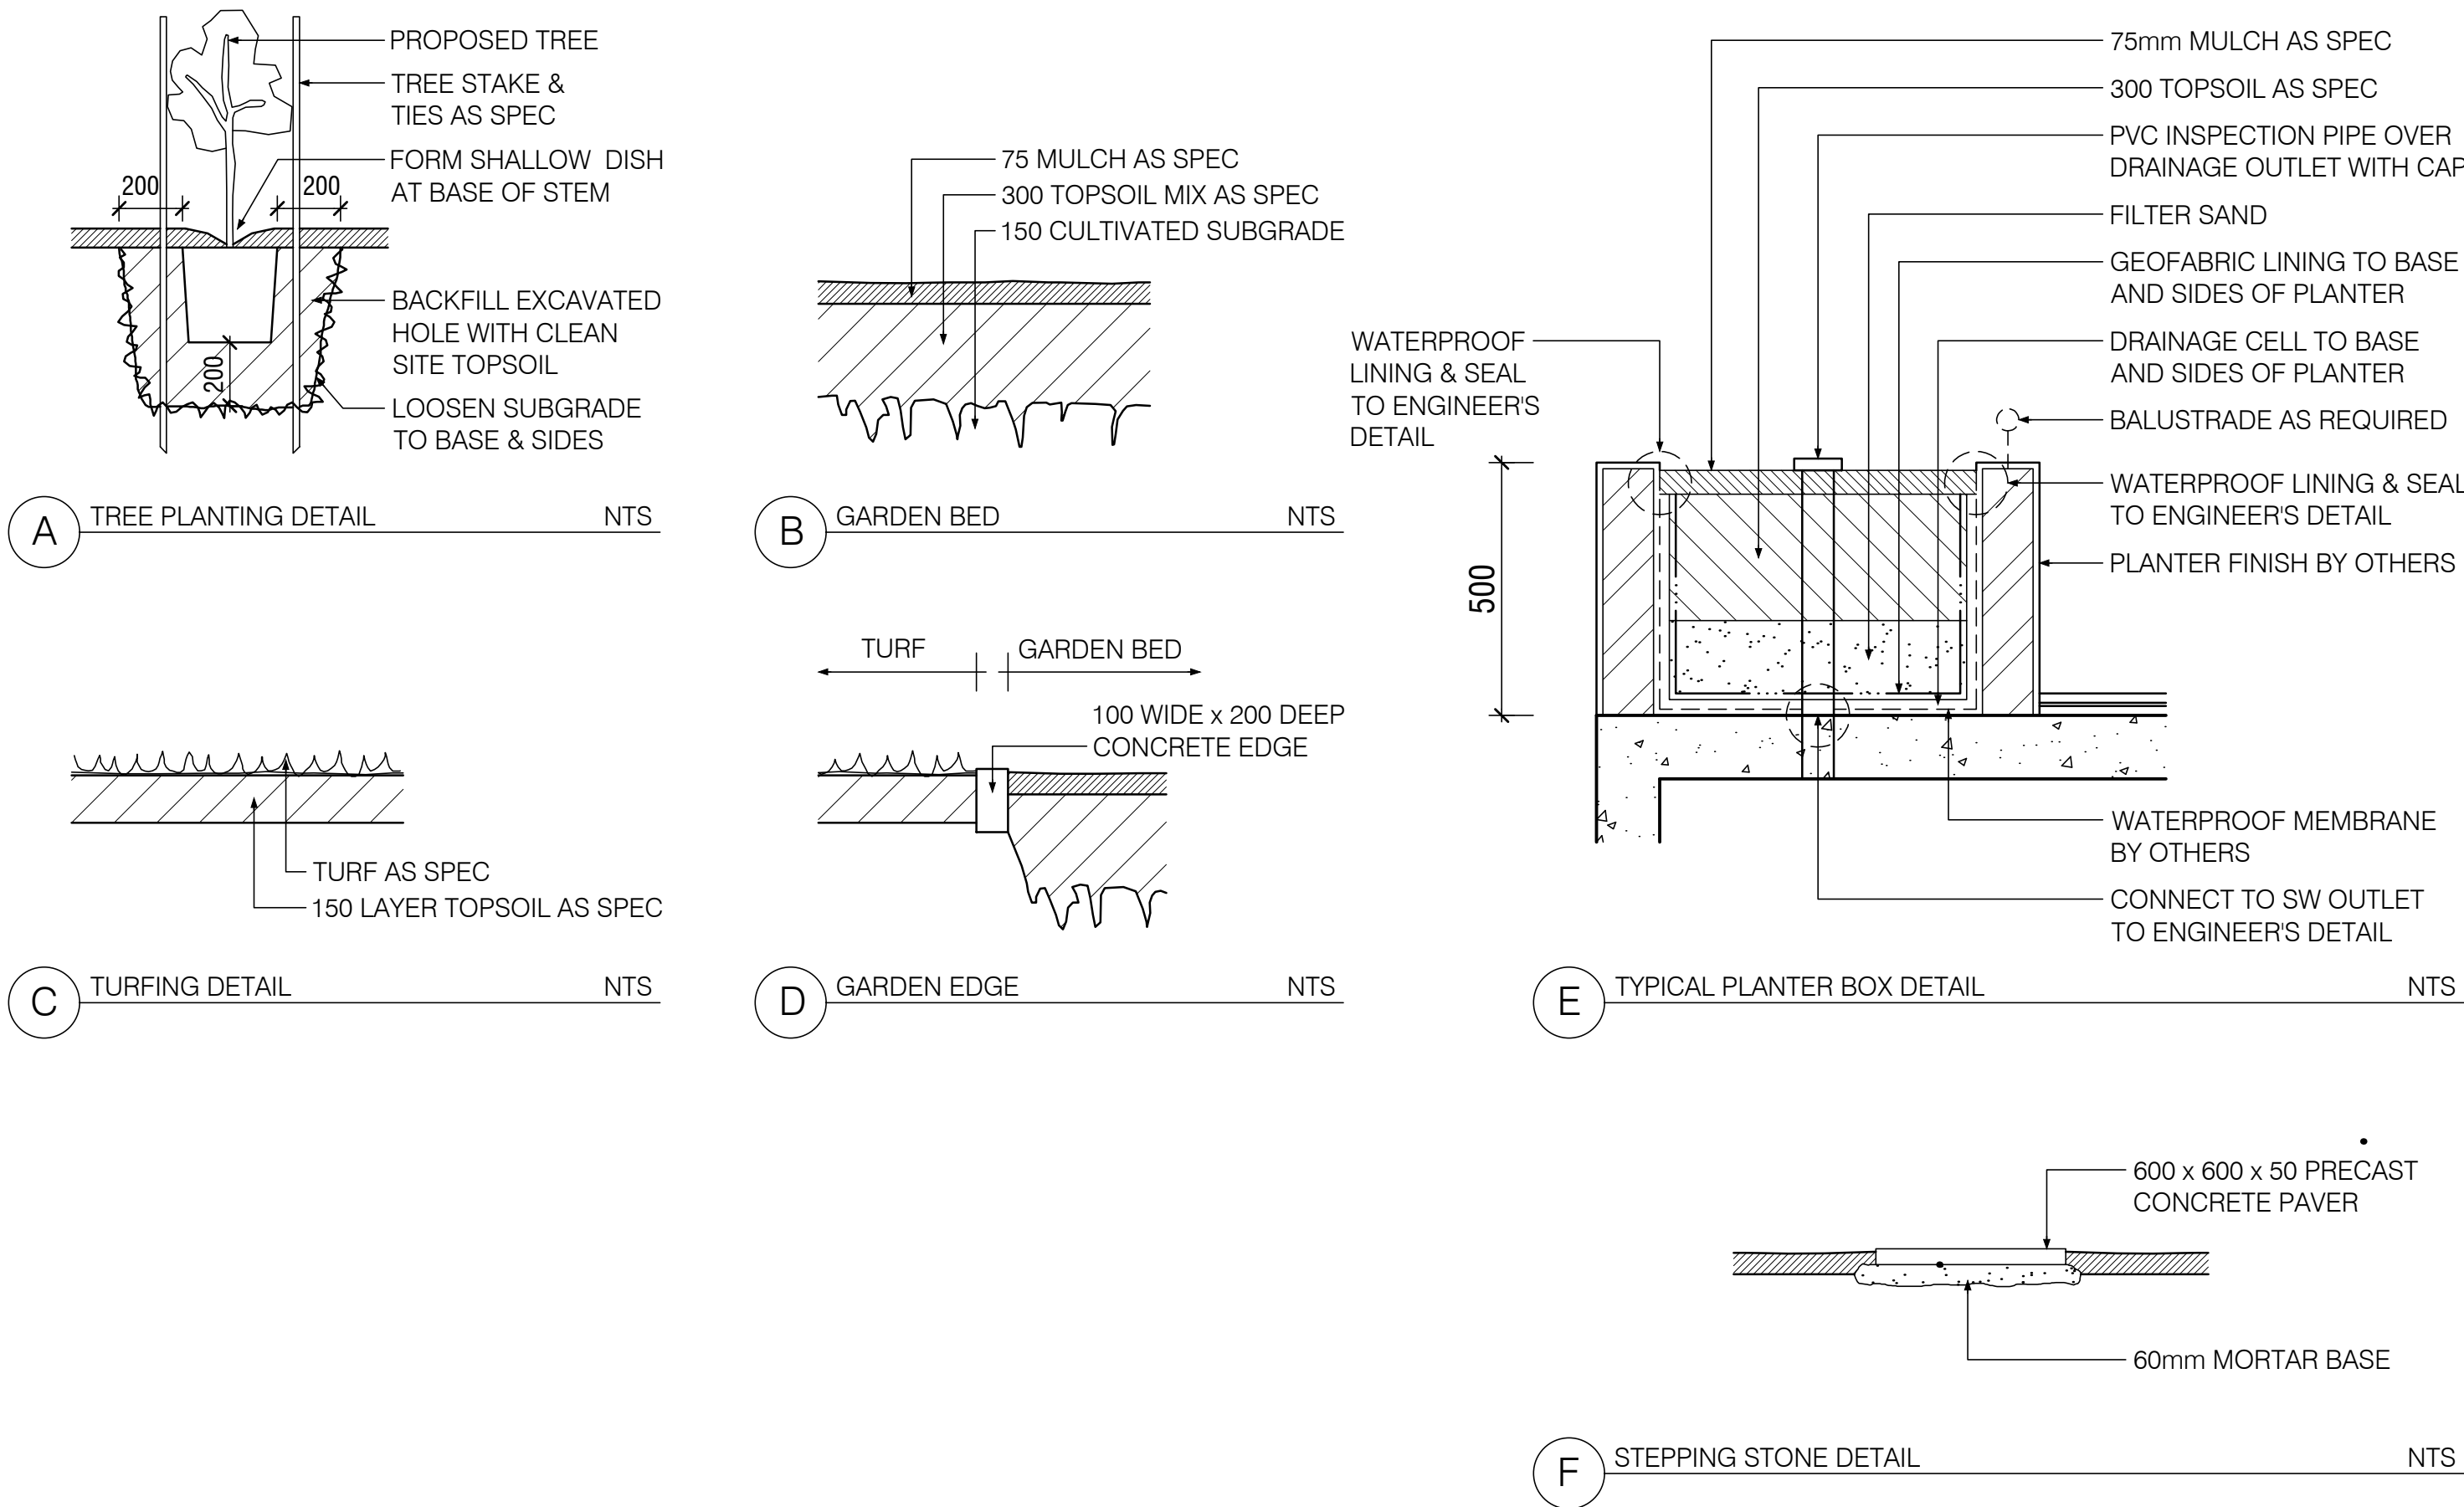

PLANT SCHEDULE

Code	Plant Name	Pot Size	Mature Size	Qty
TREES				
CA	Cupaniopsis anacarooides (Tuckeroo)	75Litre	8.0H x 8.0mW	Refer Plan 6No.
ER	Eleocarpus reticulatis (Blueberry Ash)	75Litre	6.0H x 3.0mW	Refer Plan 10No.
LC	Lophostemon confertus (Brushbox)	75Litre	15.0H x 10.0mW	Refer Plan 1No.
LI	Lagerstroemia indica (Crype Myrtle)	75Litre	6.0H x 5.0mW	Refer Plan 4No.
TL	Tristaniopsis laurina (Watergum)	75Litre	8.0H x 6.0mW	Refer Plan 9No.
SHRUBS				
ASM	Acmena smithii 'Minor'(Lilipilli)	200mm	Trim to 2.0m	0.6m INT 26No.
DE	Doryanthes excelsa (Gymea lily)	300mm	1.5m	Refer Plan 14No.
DSG	Duranta 'Sheenas Gold' (Duranta)	200mm	Trim to 1.0m	0.5m INT 8No.
MP	Murraya paniculata (Murraya)	200mm	Trim to 2.0m	0.6m INT 31No.
NGS	Nandina 'Gulf Stream'(Nandina)	200mm	0.5m	0.3m INT 33No.
PMM	Pittosporum 'Miss Muffet'(Miss Muffet)	200mm	Trim to 0.9m	0.3m INT 28No.
PX	Philodrendon "Xanadu" (Xanadu)	200mm	0.5m	0.3m INT 30No.
RSM	Raphiolepis 'Snow Maiden'(Hawthorn)	200mm	Trim 1.2m	0.5m INT 86No.
VO	Viburnum odoratissimum (Viburnum)	200mm	Trim to 2.0m	0.6m INT 24No.
WLH	Westringia 'Low Horizon'(Low Horizon)	150mm	0.3m	0.5m INT 20No.
GRASSES / GROUND COVERS				
DG	Dietes grandiflora (Dietes)	150mm	1.0m	5 plants/m2 91No.
DSF	Dichondra 'Silver Falls' (Silver Falls)	150mm	Ground Cover	5 plants /m2 60No.
FN	Ficinia nodosa (Club rush)	150mm	0.5m	5 plants /m2 15No.
HV	Hardenbergia violacea (happy wanderer)	150mm	Ground Cover	2 plants/m2 15No.
MYO	Myoporum parvifolium (Boobialla)	150mm	Ground Cover	4 plants /m2 45No.
TJ	Trachelospermum jasminoides (Jasmine)	120mm	G Cover / Climber	7 plants /m2 140No.
VH	Viola hederacea (Native Violet)	120mm	Ground Cover	4 plants /m2 15No.

13-15 Nicholas Avenue Campsie INT = Interval / spacing 6 March 2023

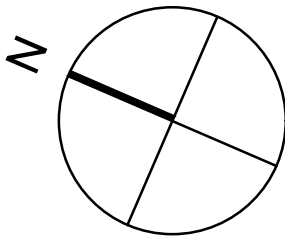

SURFACE TREATMENT LEGEND	
TF	Turf , (Refer to Detail C Sheet 2)
SGE	Steel Garden Edge (to detail)
GE	Garden Edge (Refer to Detail D Sheet 2)
CL	Clothes Lines (to client requirements)
CB/TP	Lapped and Capped Timber Paling (1.8 high)
T	Tile (to client requirements)
RWT	Rainwater Tank (to Engineers Specifications)
PV	Pavers
PP	Water Permeable Unit Paver
SC	Stenciled Concrete (Charcoal/gunmetal) Eng Detail
TPF	Temporary Protection Fence (1.8m chainmesh)
GVL	Gravel Surface / Path (Nepean River Pebble)
TD	Timber
Deck	
CP	Concrete Path
B	Bench Seat (to client requirements)
BT	Table / Seating (to client requirements)

Rev D S4.55 Application	27 Feb 2023
Rev C Council req	28 Feb 2022
Rev B Land and Environment Court revisions	2 Feb 2022
Rev A Land and Environment Court Appeal	31 Jan 2022


Michael Siu
Landscape Architects
PO Box 550 Hurstville NSW 1481
michael@msla.com.au
02 9557 9833 | 0417 280 249

Landscape Planting Plan 2/2

Proposed Residential Development
13-15 Nicholas Avenue Campsie