


Landscaping Legends Area (27.3%):

1. Grass/Lawn Area: 159.6 m2 (27.3%)

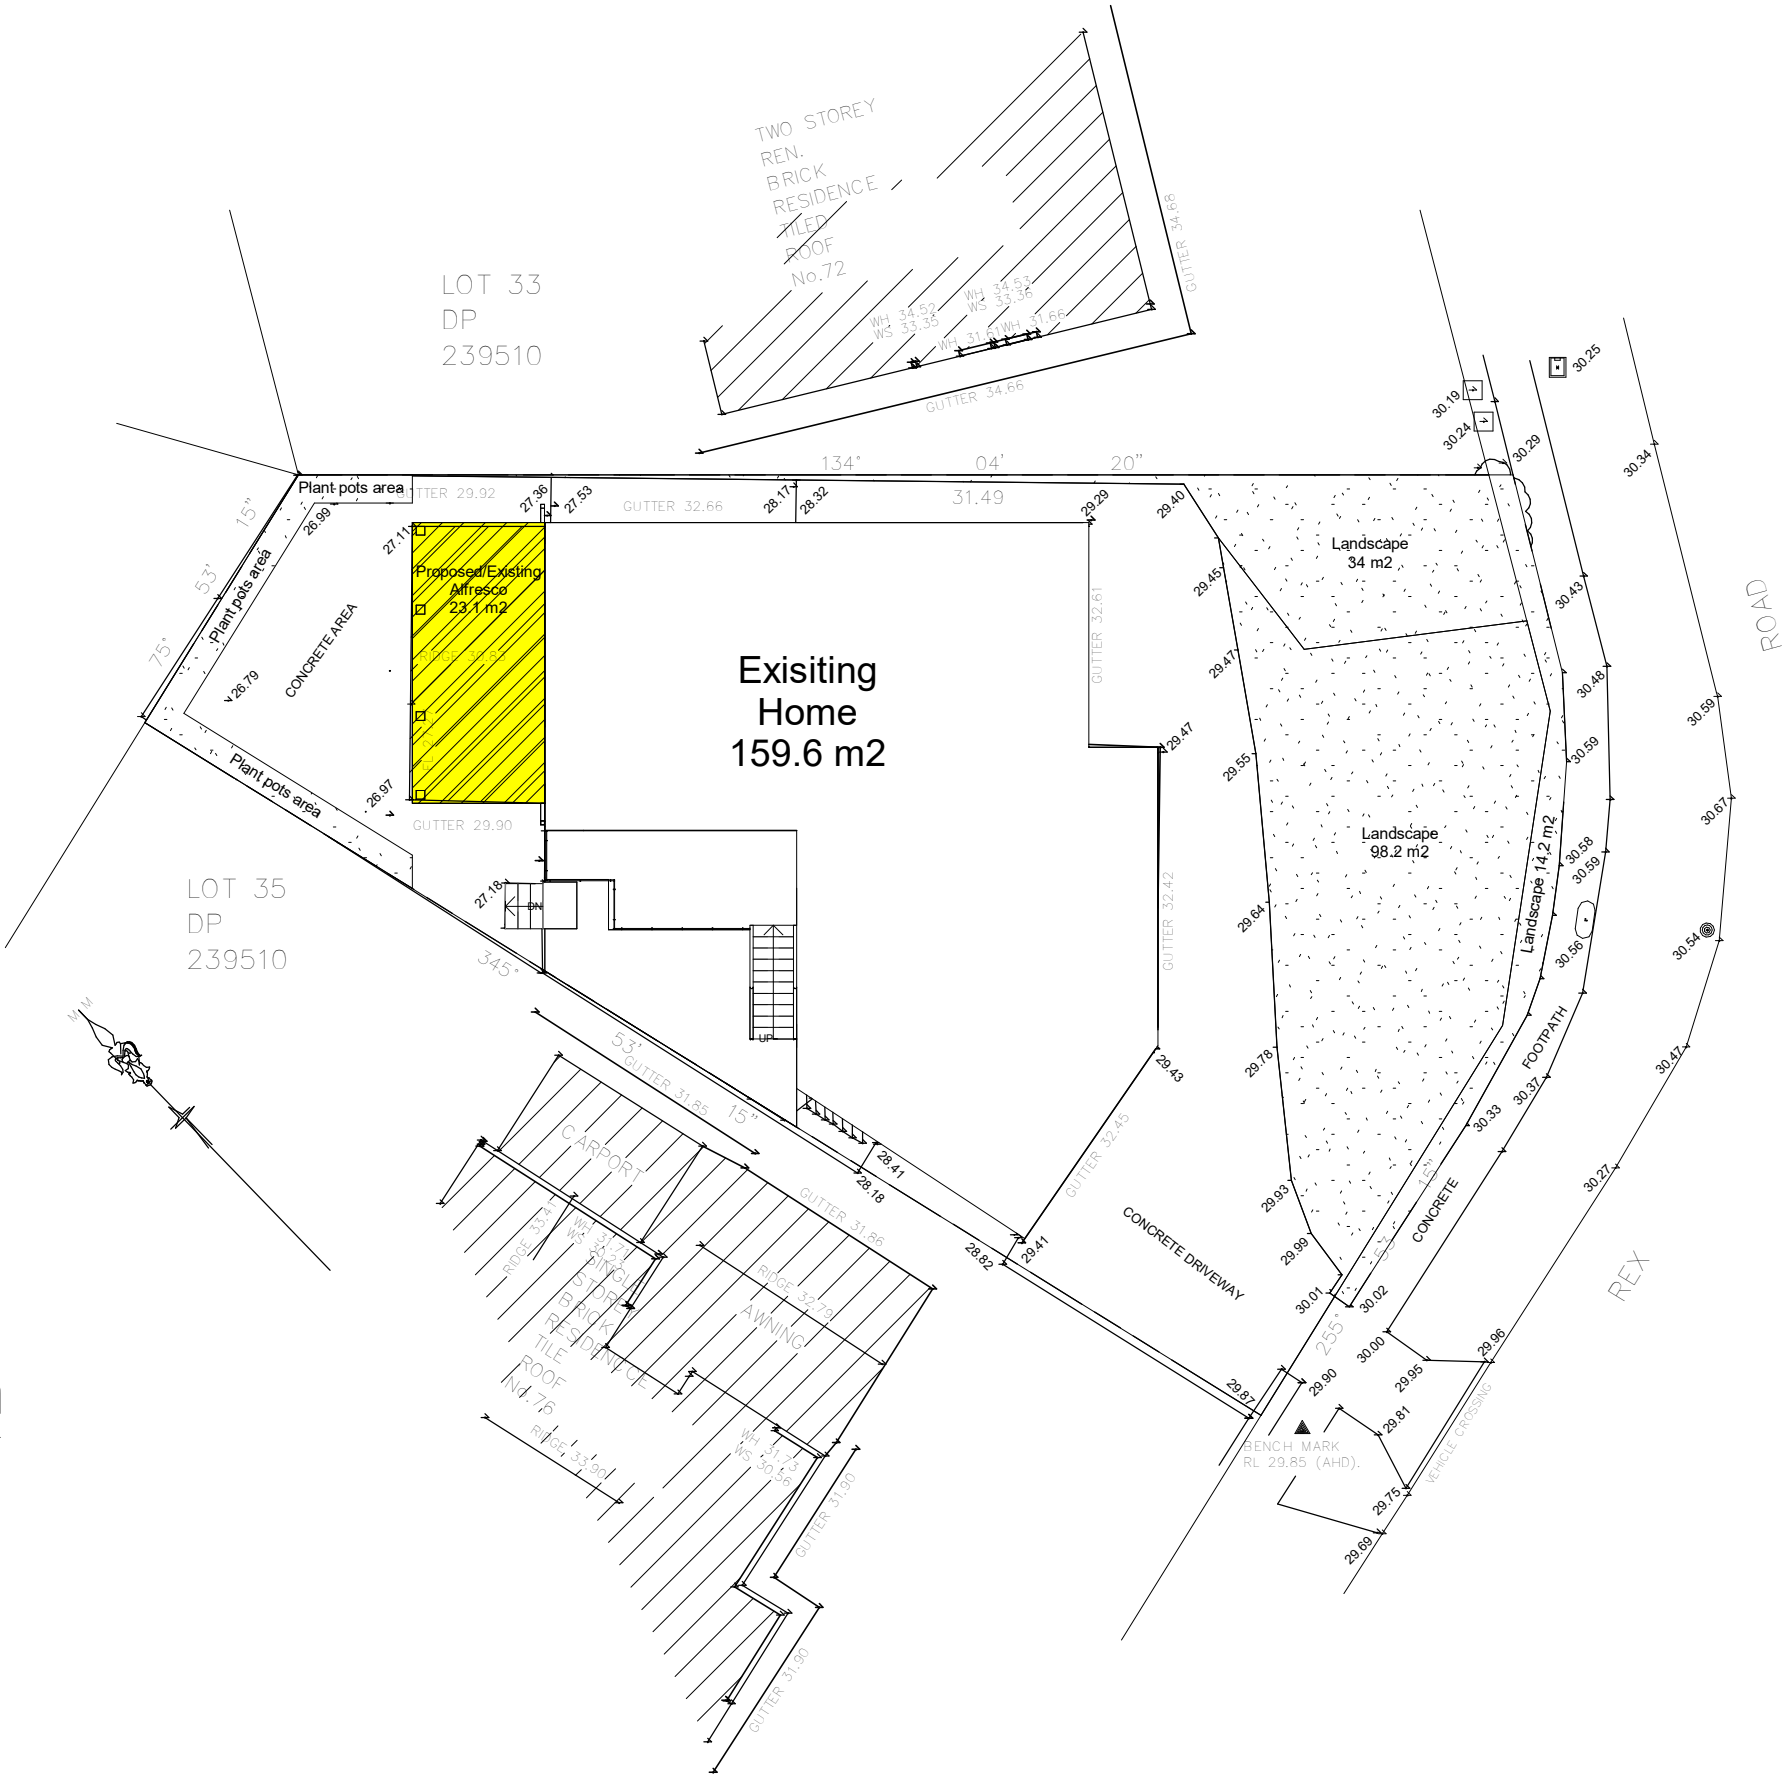

1

A6

Landscape concept plan

1 : 200

TRANTT

architects builder

b.sc arch; m.const mgmt; unsw

a: 7/20-26 innesdale rd, wolli creek 2205

e: thai.nguyen@unswalumni.com

m: 0424197188; aia: 61601; lic: 66487s

No.	Description	Issued
1	Issued for Exemption	A

Owner: Deborah Jane Owen

Project address: 74 Rex Road
Georges Hall, NSW 2198, Lot 34, DP239510

Project: Proposed Alfresco

Landscape concept plan

Project number	GH124
Date	03 Jan 2024
Drawn by	T. N
Checked by	T. N

A6	Scale	1 : 200