



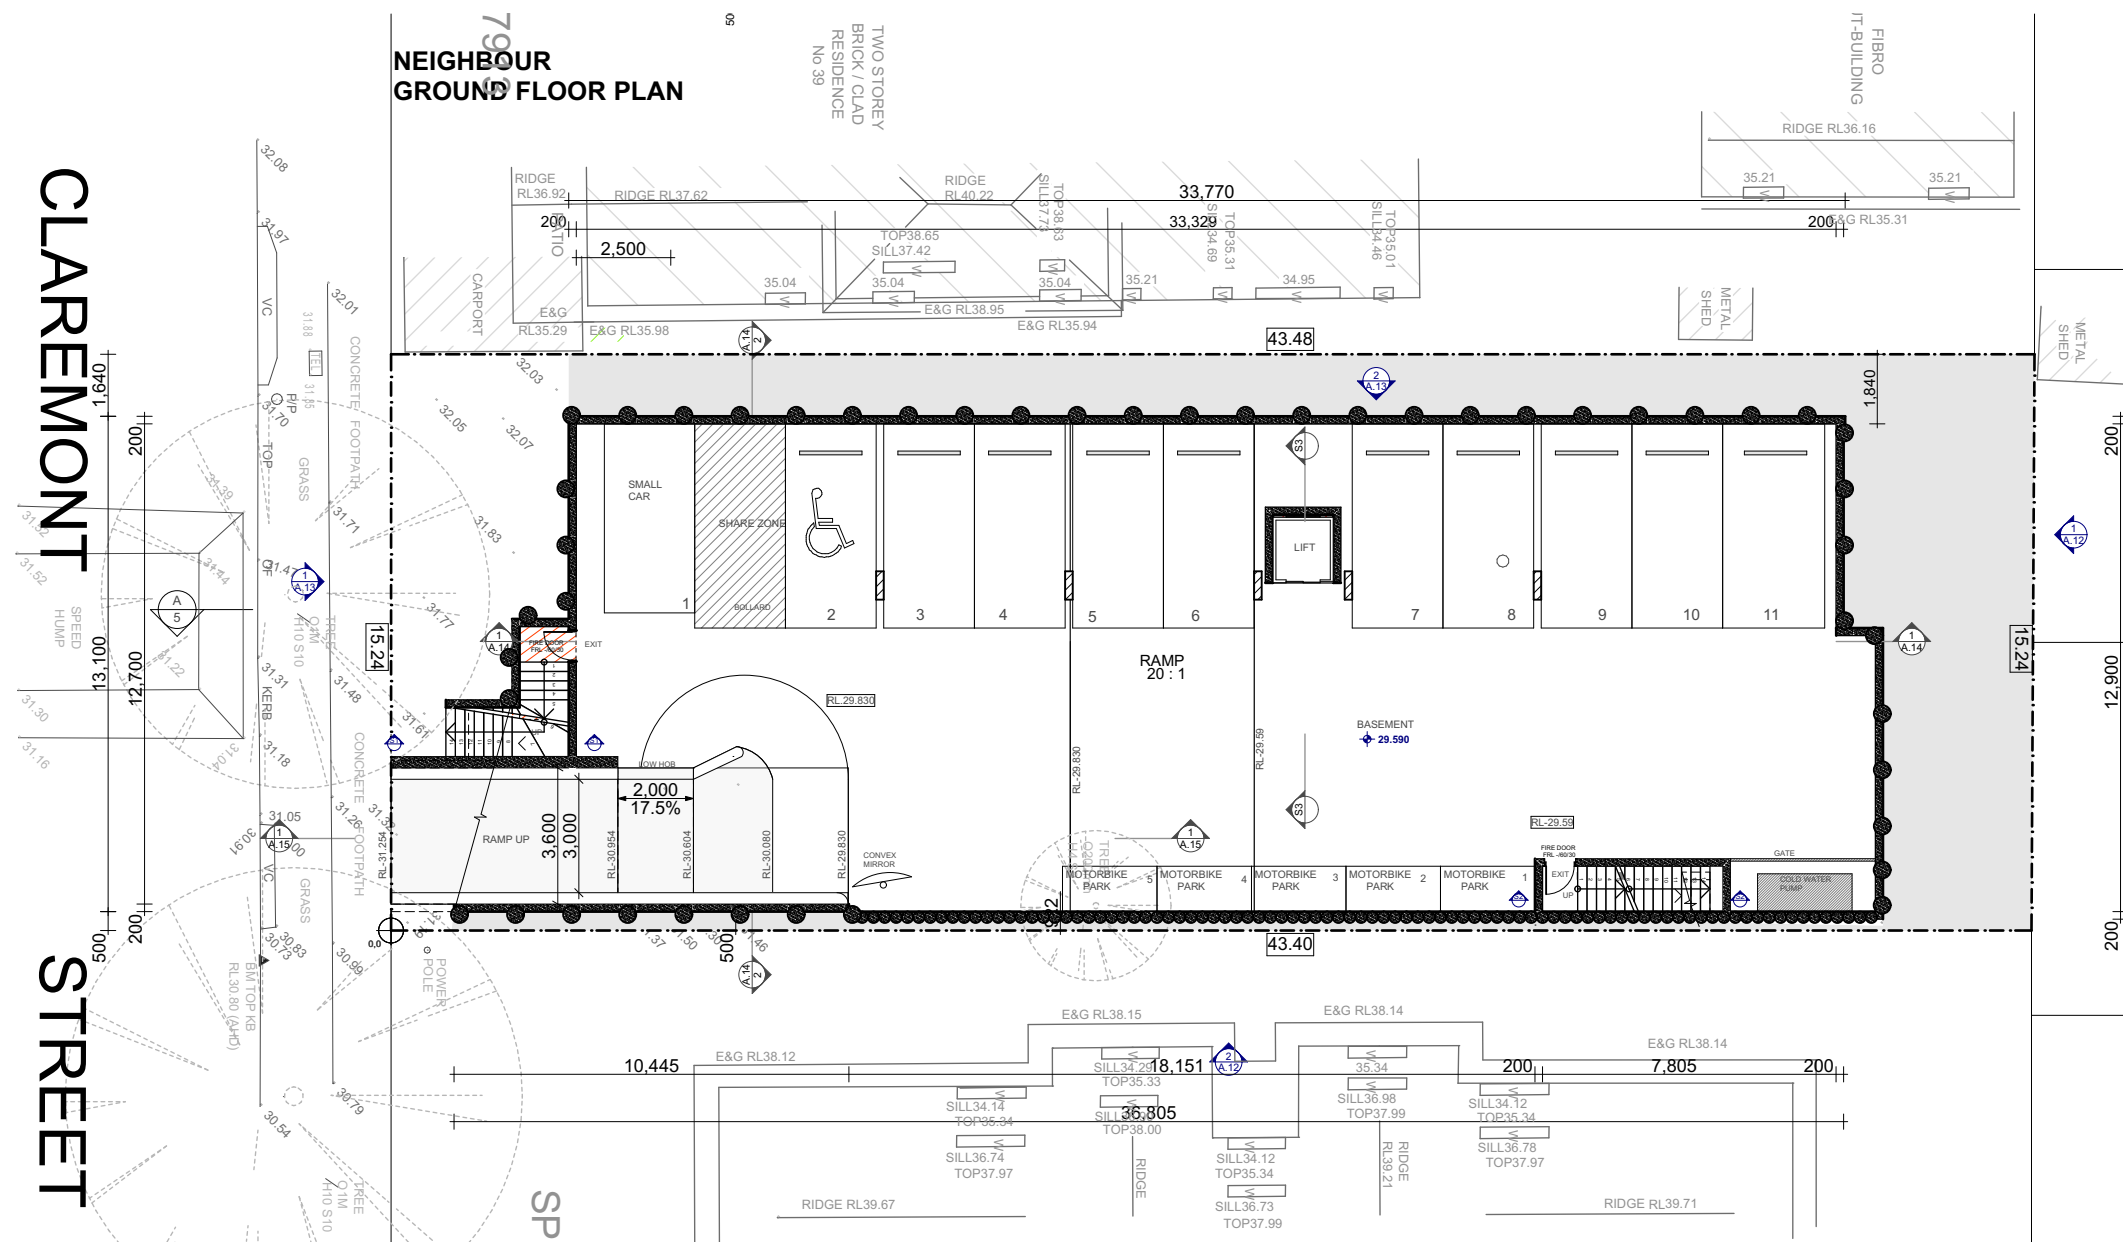

1
DP7279

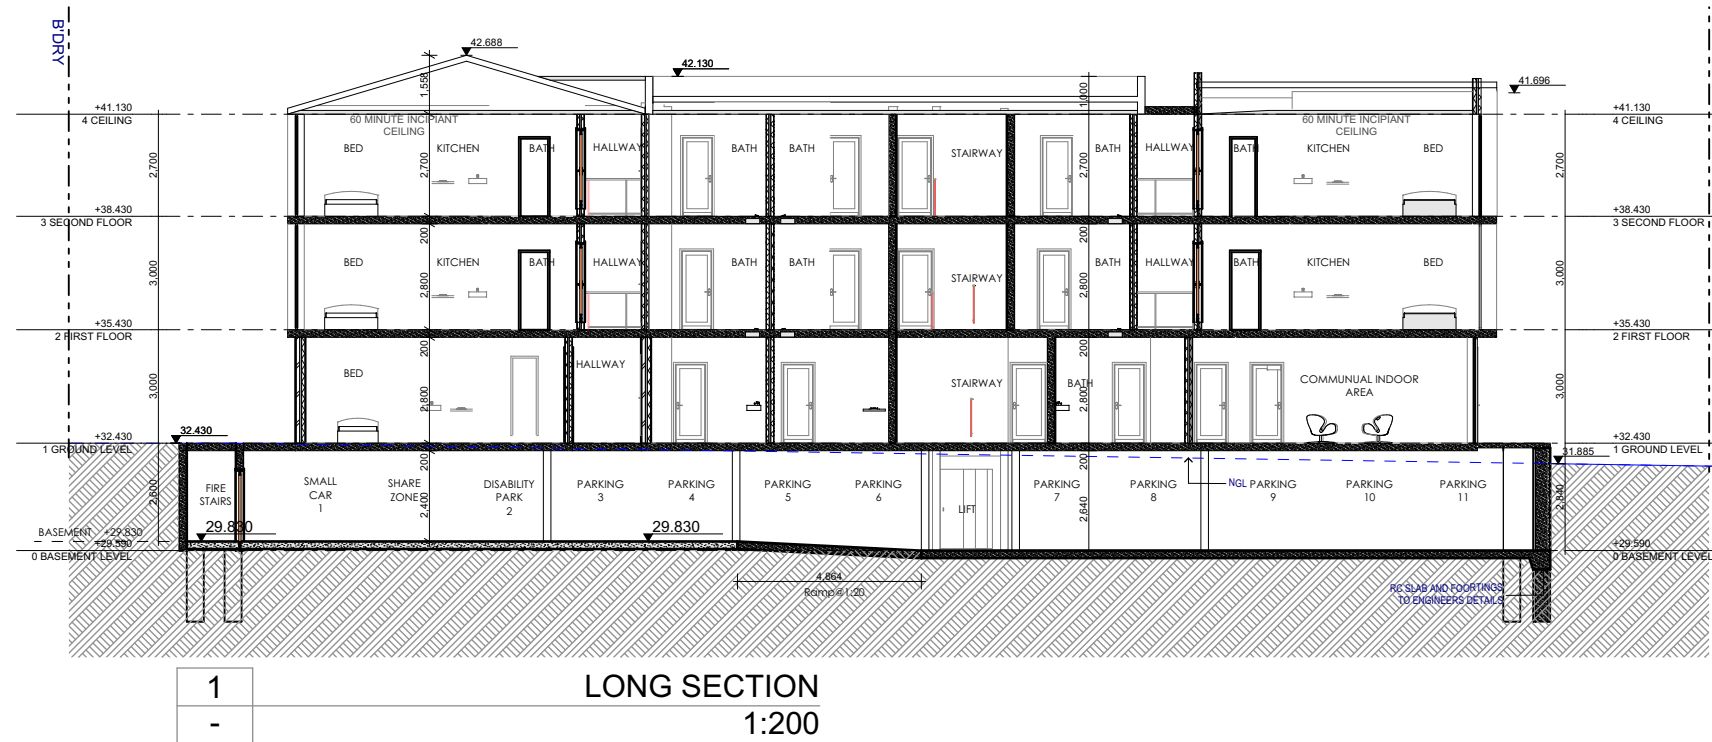


FOR REVIEW ONLY

ISSUE	DATE	PURPOSE OF ISSUE
A	09/06/21	AMENDMENT - BASEMENT
B	19/08/21	AMENDMENT - NEIGHBOURING BUILDING
C	14/10/22	CONSTRUCTION CERTIFICATE
D	16/02/23	SECTION 4.55

PROJECT
SECTION 4.55
PROJECT ADDRESS
37 Claremont Street CAMPSIE
CLIENT
UNITY CONSTRUCTIONS

STATUS
SUBMISSION
STAGE
REVIEW

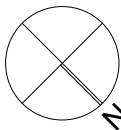

DRAWING NO.
A.14

DRAWN BY
WA
DRAWING TITLE
SECTIONS

CHECKED BY
WA


ISSUE
D

SCALE 1:50@ A1
1:100@ A3

JOB NO.
PP-735

DATE
2/05/2023



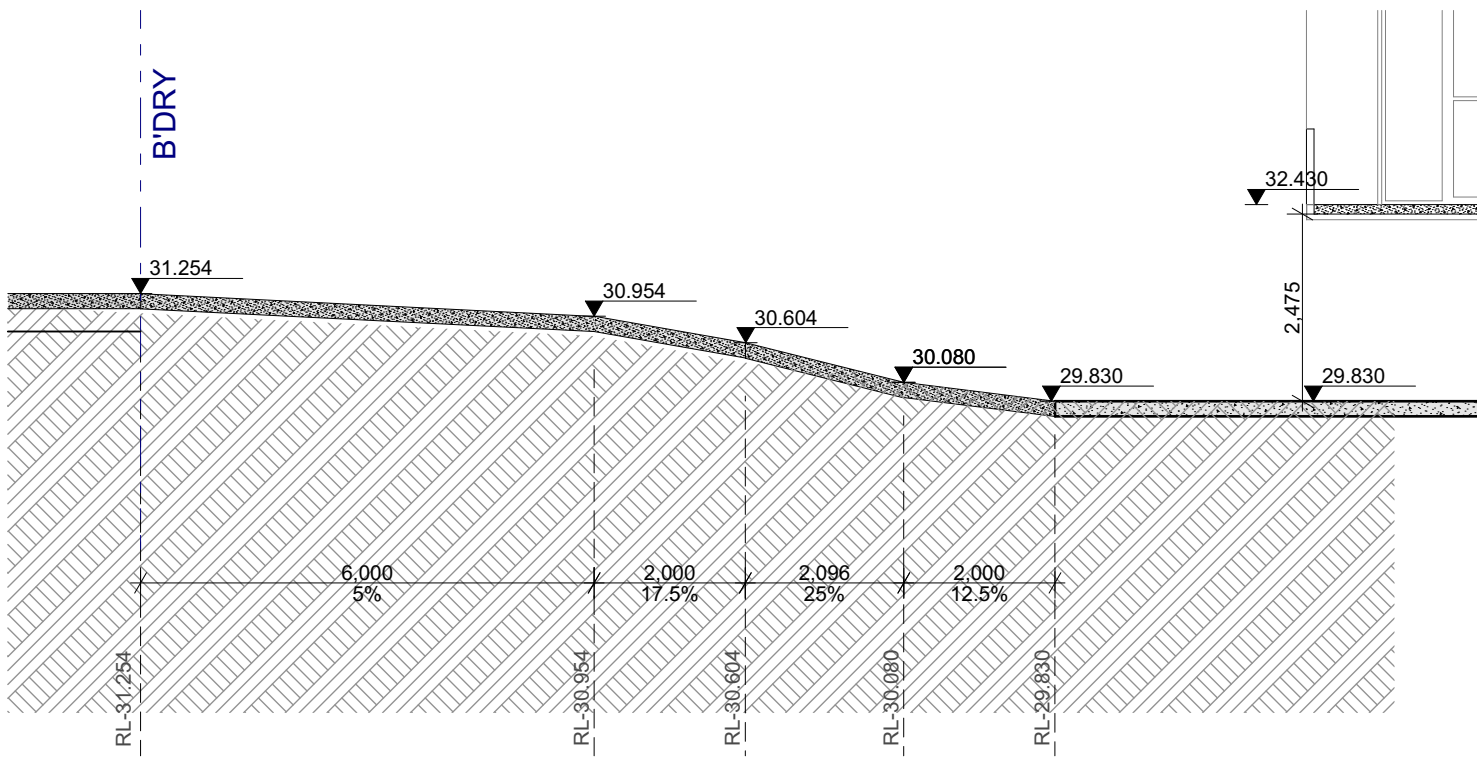

1
-


DRIVEWAY SECTION
1:100

FOR REVIEW ONLY

ISSUE	DATE	PURPOSE OF ISSUE
A	09/06/21	AMENDMENT - BASEMENT
B	19/08/21	AMENDMENT - NEIGHBOURING BUILDING
C	14/10/22	CONSTRUCTION CERTIFICATE
D	16/02/23	SECTION 4.55

PROJECT
SECTION 4.55
PROJECT ADDRESS
37 Claremont Street CAMPSIE
CLIENT
UNITY CONSTRUCTIONS

STATUS
SUBMISSION
STAGE
REVIEW

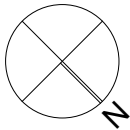

DRAWING NO.
A.15

DRAWN BY
WA
DRAWING TITLE
DRIVEWAY SECTION

CHECKED BY
WA

ISSUE
D
SCALE 1:50@ A1
1:100@ A3

JOB NO.
PP-735

DATE
2/05/2023

