

NOTES:





BORDERED DIMENSIONS SWATH HEREON REFER TO PLAN DIMENSIONS ONLY, AND HAVE NOT BEEN DETERMINED BY FIELD SURVEY.

SERVICES SHOWN HEREON HAVE BEEN LOCATED BY FIELD SURVEY.

PRIOR TO ANY DEMOLITION, CONSTRUCTION OR EXCAVATION A THOROUGH SEARCH OF ALL SERVICE AUTHORITIES SHOULD BE MADE TO DETERMINE THE POSSIBLE LOCATION OF PITTED UNDERGROUND SERVICES.

CONTIGUOUS SWATH HEREON ARE INDICATIVE ONLY, AND ARE SUFFICIENT FOR WRAPPING AT A SCALE OF 1" = 100' OR SMALLER. PREFERENCE SHOULD BE GIVEN TO SPOTS AS SHOWN.

STREET

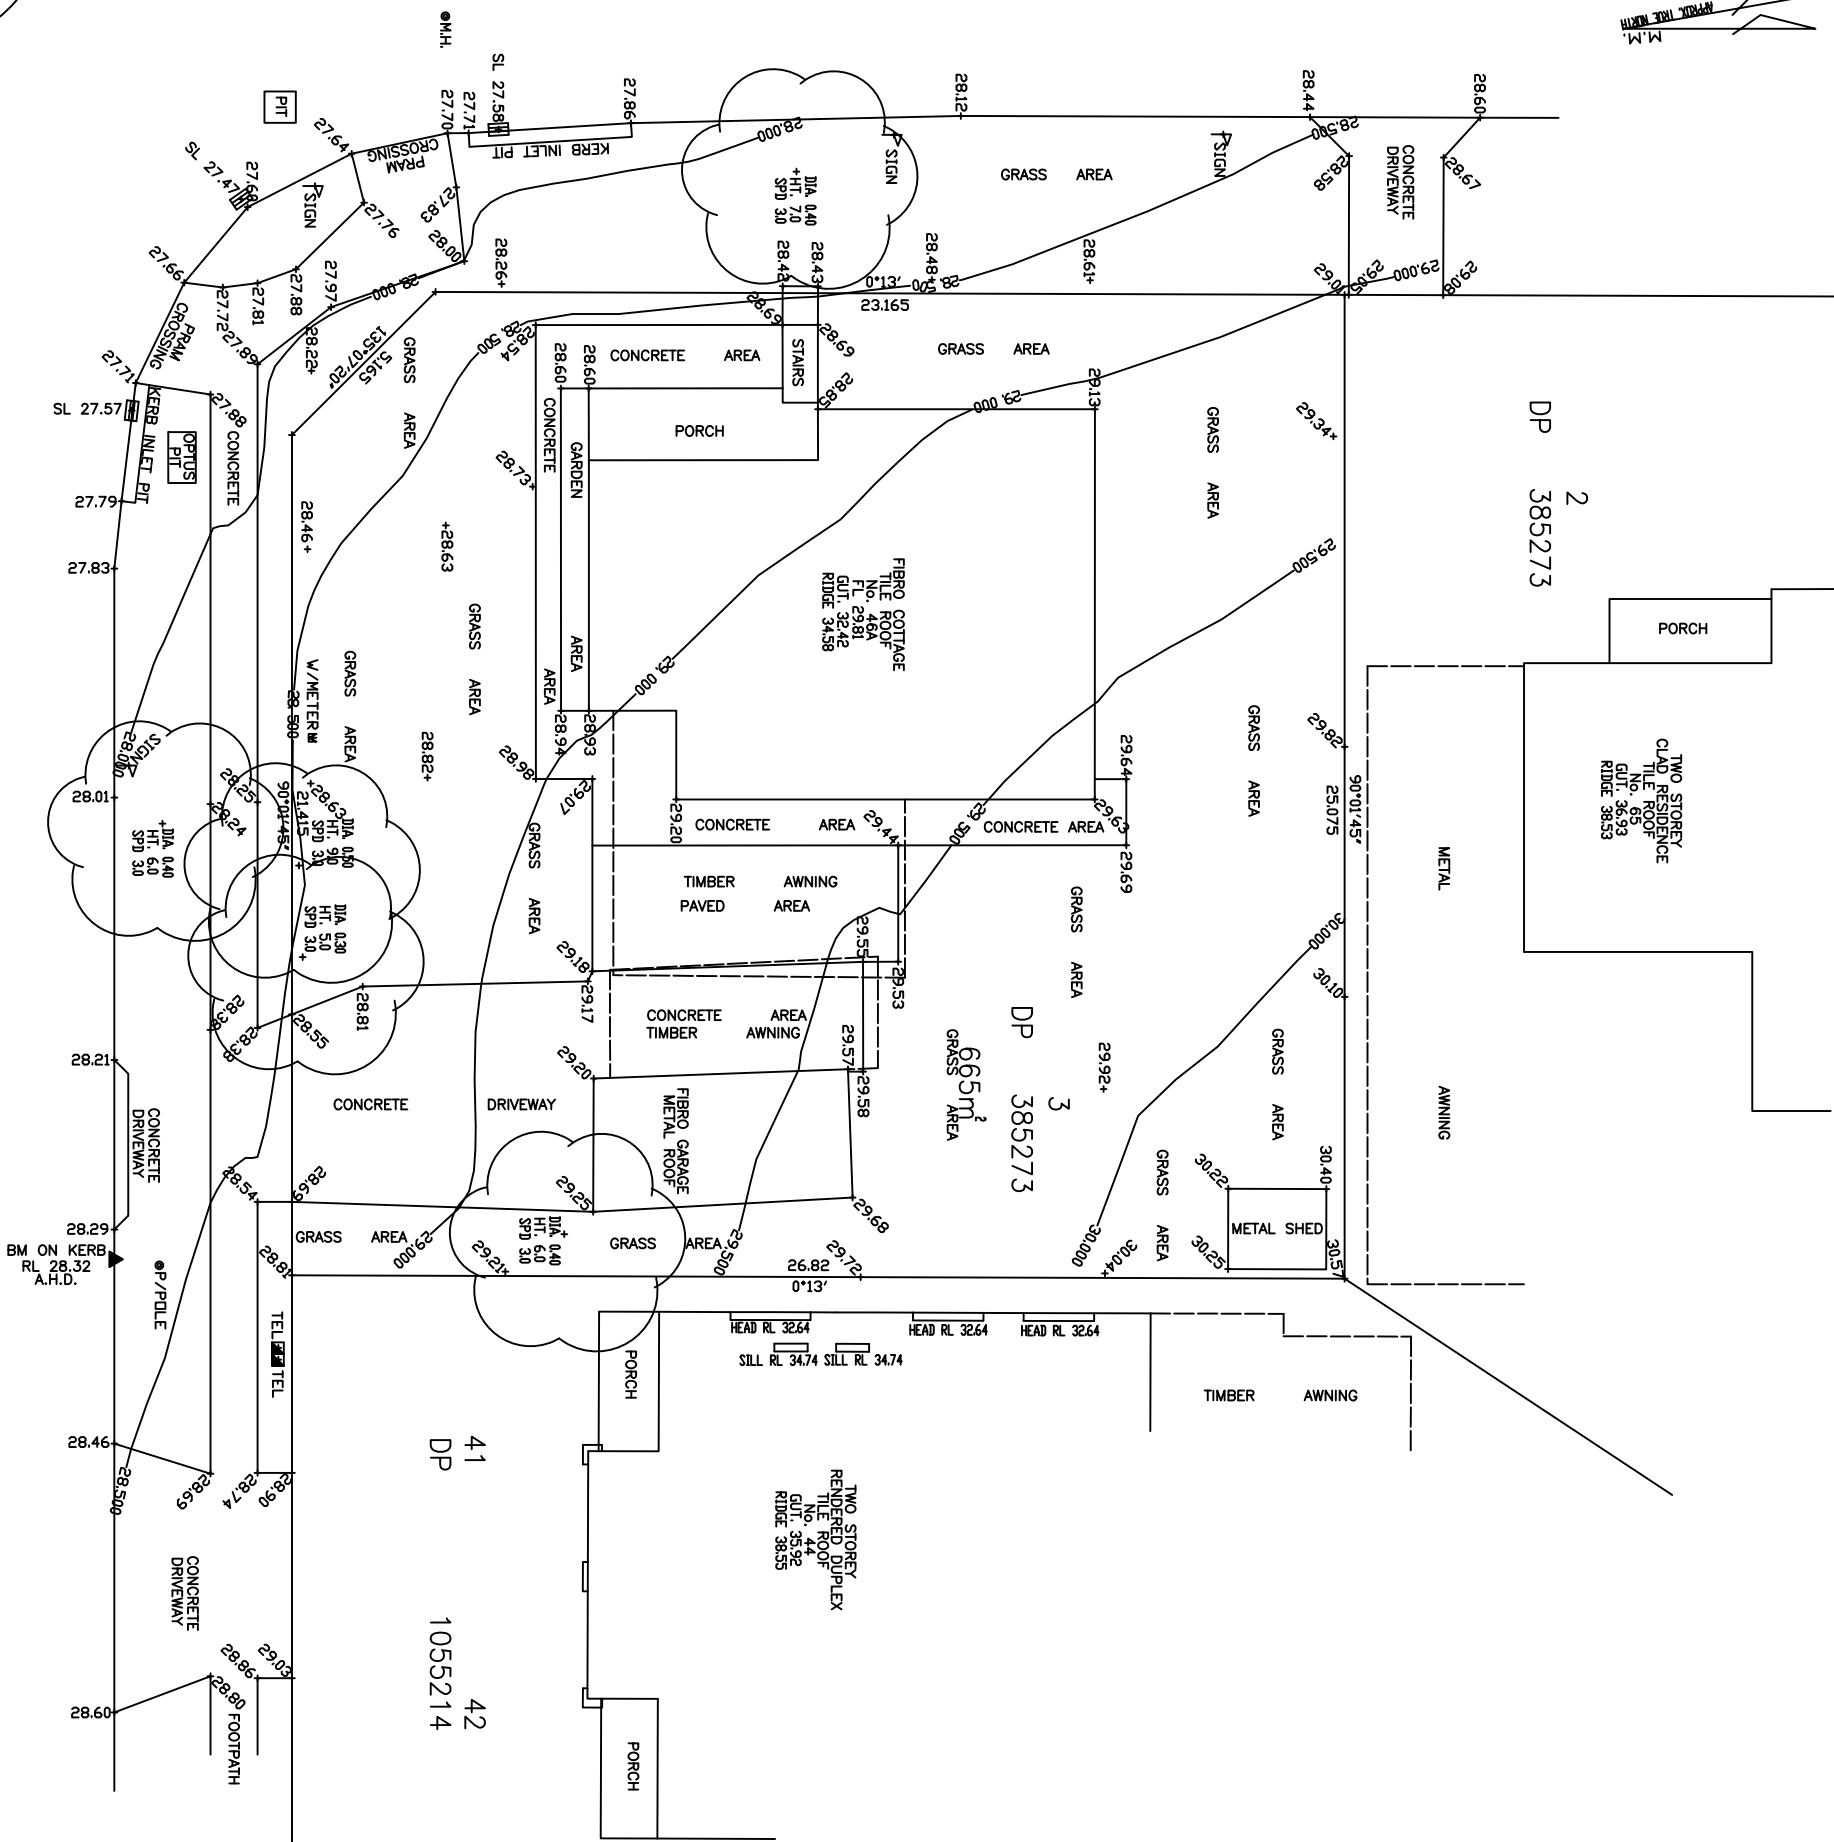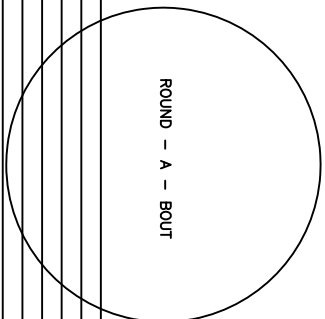 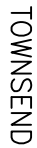

THIS DRAWING AND THE DESIGN HEREON IS THE PROPERTY OF CHAM & ASSOCIATES AND SHALL NOT BE COPIED NOR REPRODUCED IN PART OR IN WHOLE IN ANY FORM WITHOUT THE WRITTEN PERMISSION OF CHAM & ASSOCIATES, AND SHALL BE USED ONLY BY THE CLIENT OF CHAM & ASSOCIATES FOR THE PROJECT FOR WHICH IT WAS PROVIDED.

DESIGNED: I.C.	A1	DATUM: A.H.D.
DRAWN: I.C.		
CHECKED: I.C.		
RECOMMENDED: PROJ. MAN.		
APPROVED: PROJ. DIR.		
SCALE 1:100		

CHAMI & ASSOCIATES

IBRAHIM CHAMI
BE (Surveying & SRS)
Professional Engineer
P.E. No: 0403 231 515
FAX: (02) 9644 7484
PO BOX 6839 Chiswick Hill NSW 2162
E: info@chami.com.au
T: 9644 7484

NEFSA EWEIS		Per
DETAIL SURVEY		
LOT 3 DP 385273		
46A TOWNSEND STREET		
CONDELL PARK		
DATE:	21-01-2024	
DRAWING No:	4062CD	