


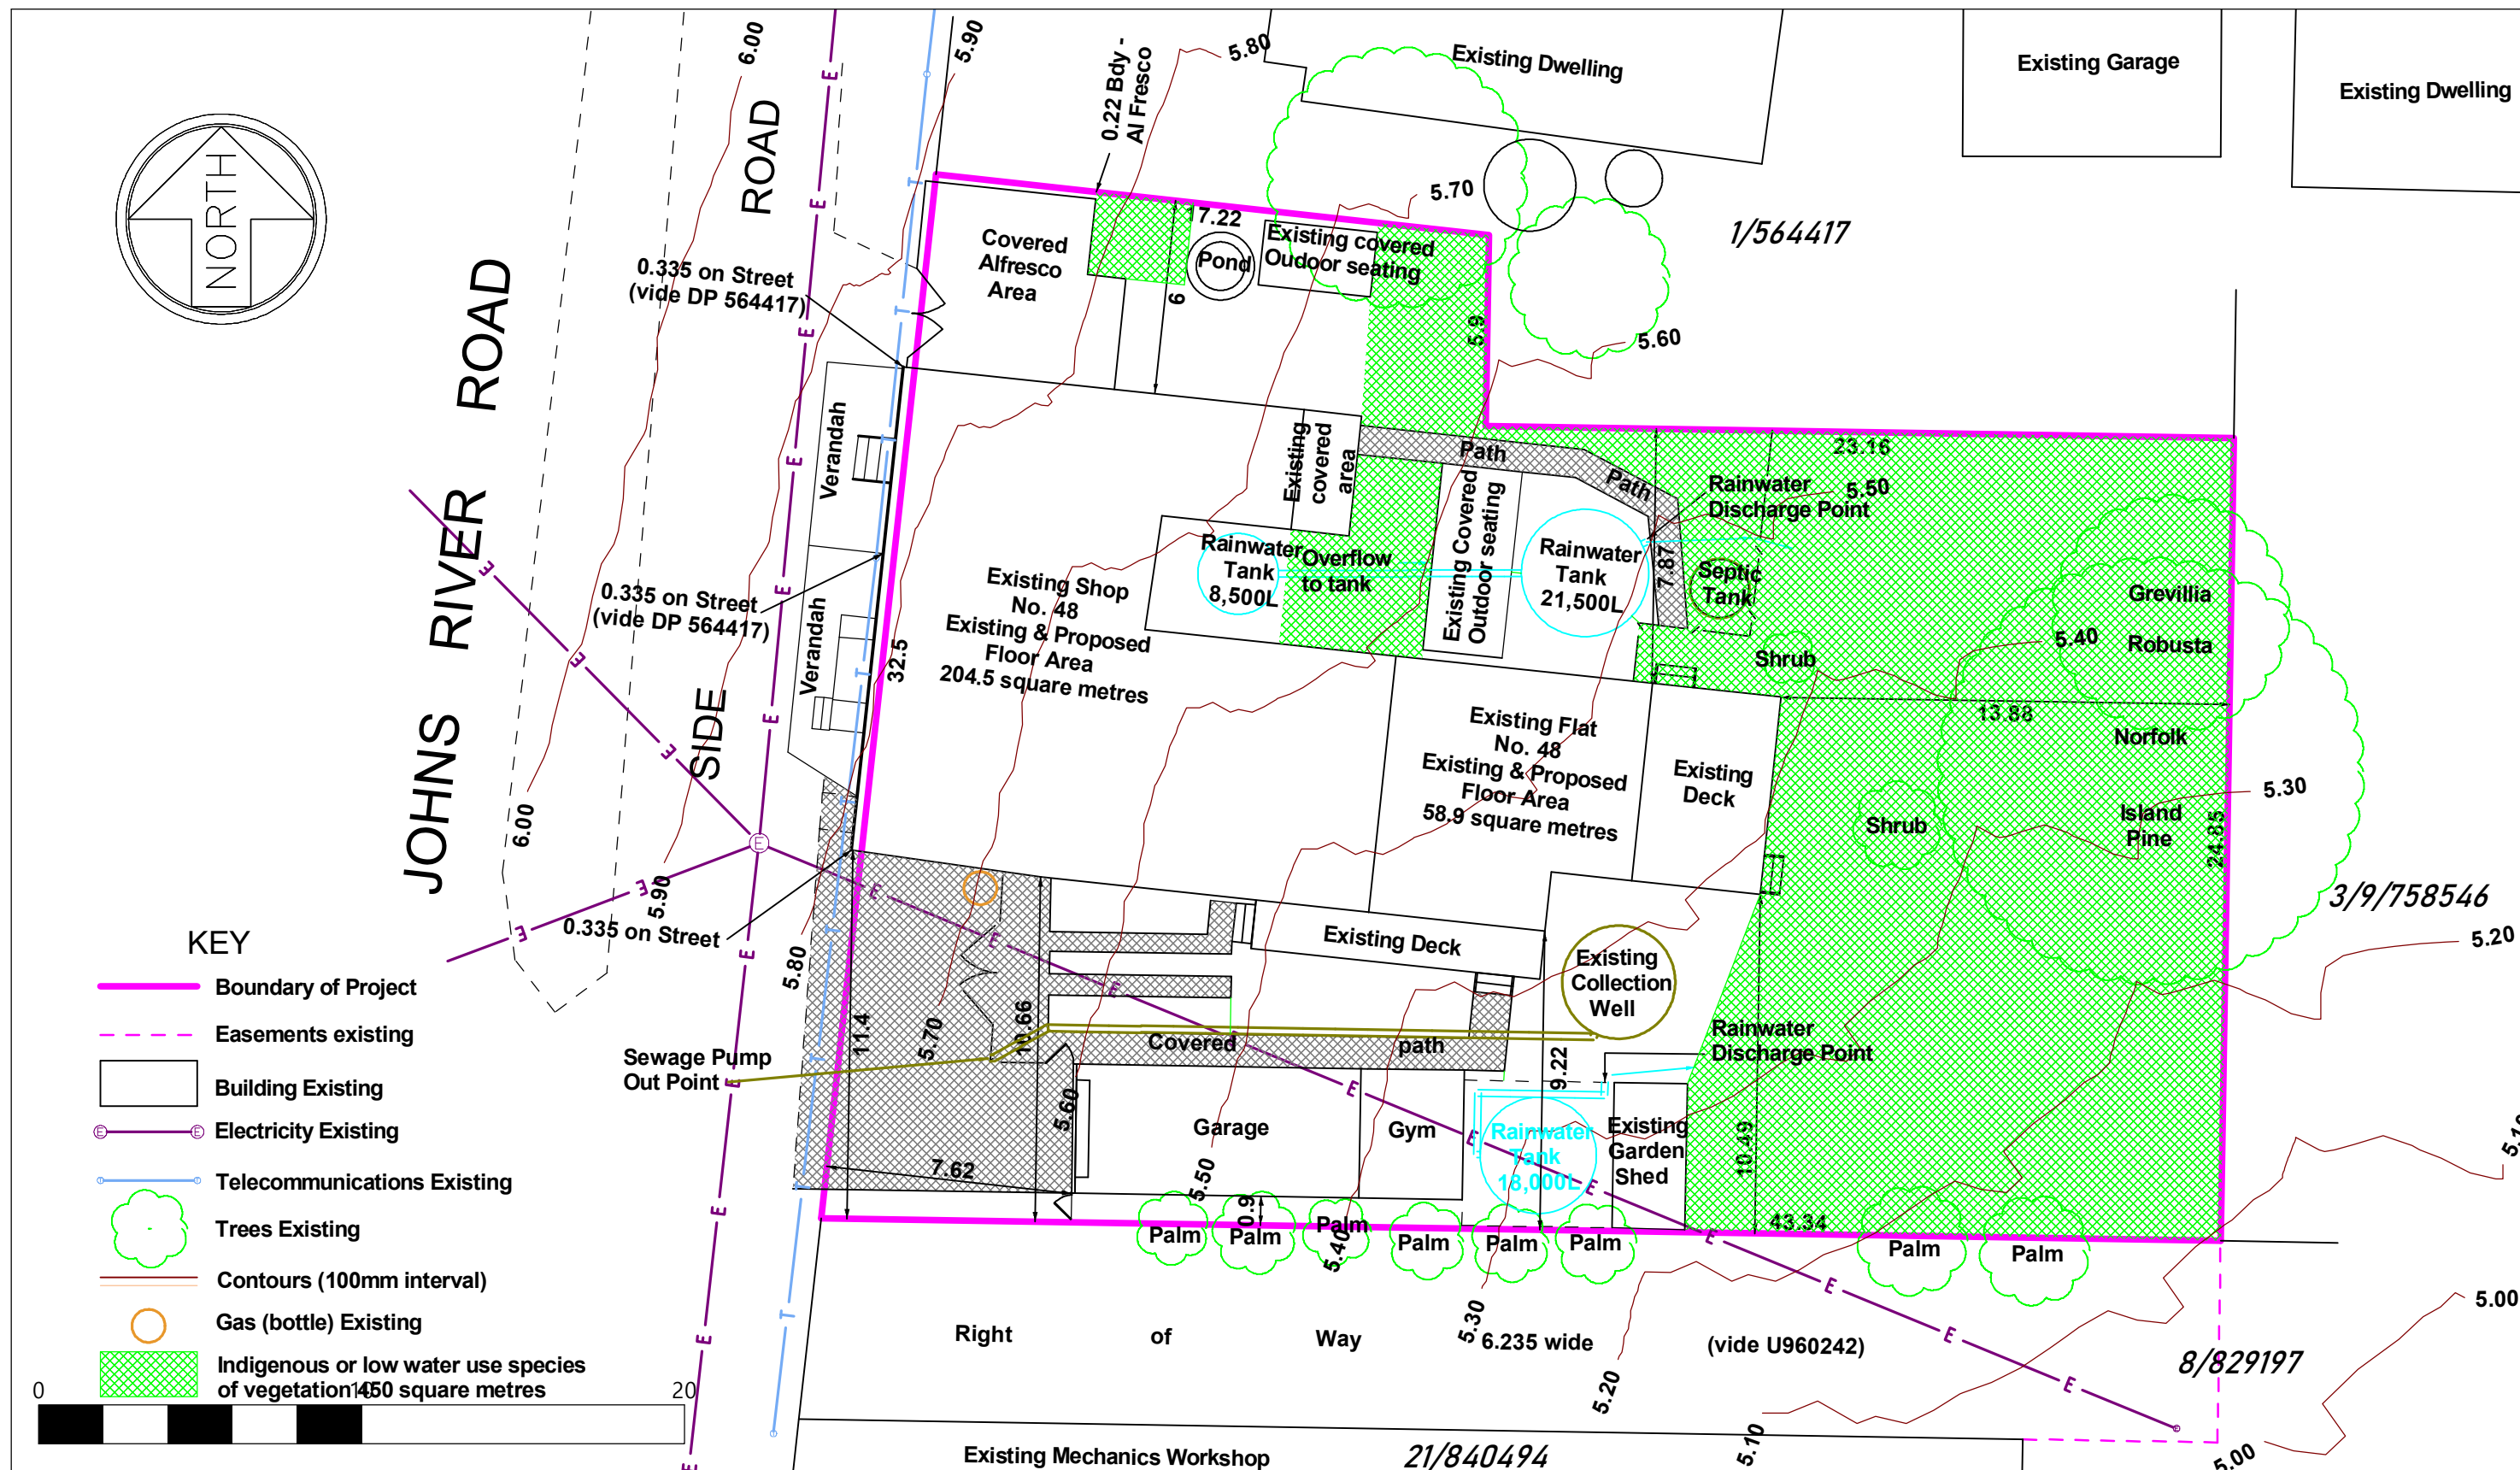

NOTES:
1. Contouring from LIDAR.

PLAN
Showing Proposed Development
Lot 2 DP 564417
48 Johns River Road, Johns River
Scale 1:200 on A3

Laterals Planning
Upstairs, 213 Auburn Street (PO Box 1326)
Goulburn NSW 2580
Phone: 02 4821 0973 Fax 02 48220777
48 Johns River Road, Johns River NSW 2443
Mobile: 0427 210 973

Sheet No: 1
No of Sheets: 2
Date: 4 March 2024
PLAN NO: 2248
EXISTING SITE PLAN
TOPOGRAPHIC DETAIL

