




DIAL1100
BEFORE YOU DIG
www.dialbeforeyoudig.com.au



LEGEND

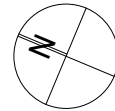


PROPOSED AMENDMENT




APPROVED DA




PROPOSED S4.55

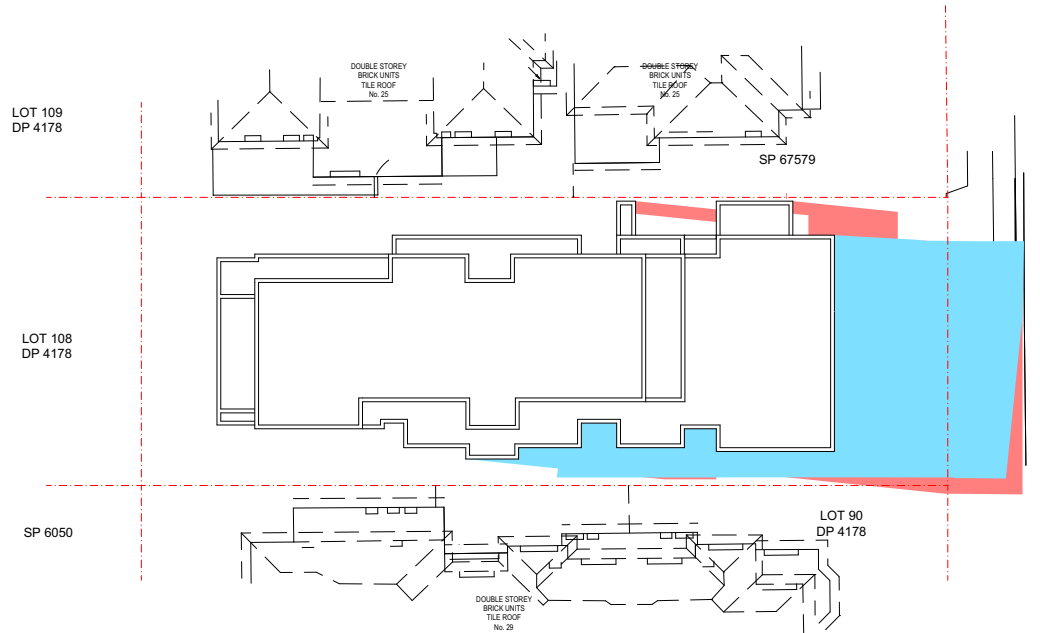

SHADOW DIAGRAM
21ST OF JUNE
1PM

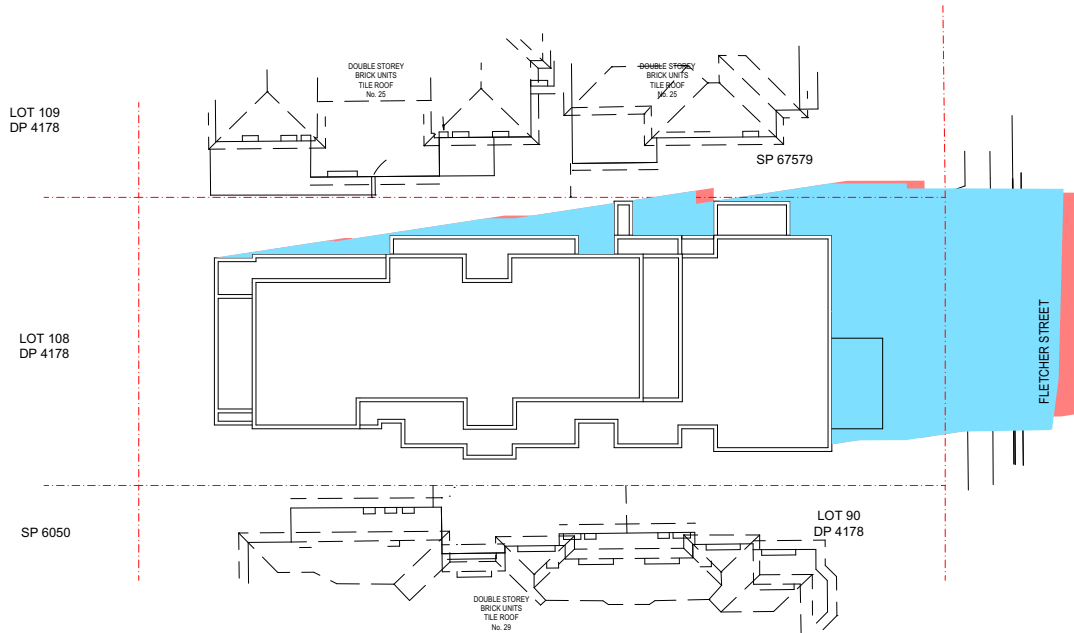

SHADOW DIAGRAM
21ST OF JUNE
2PM

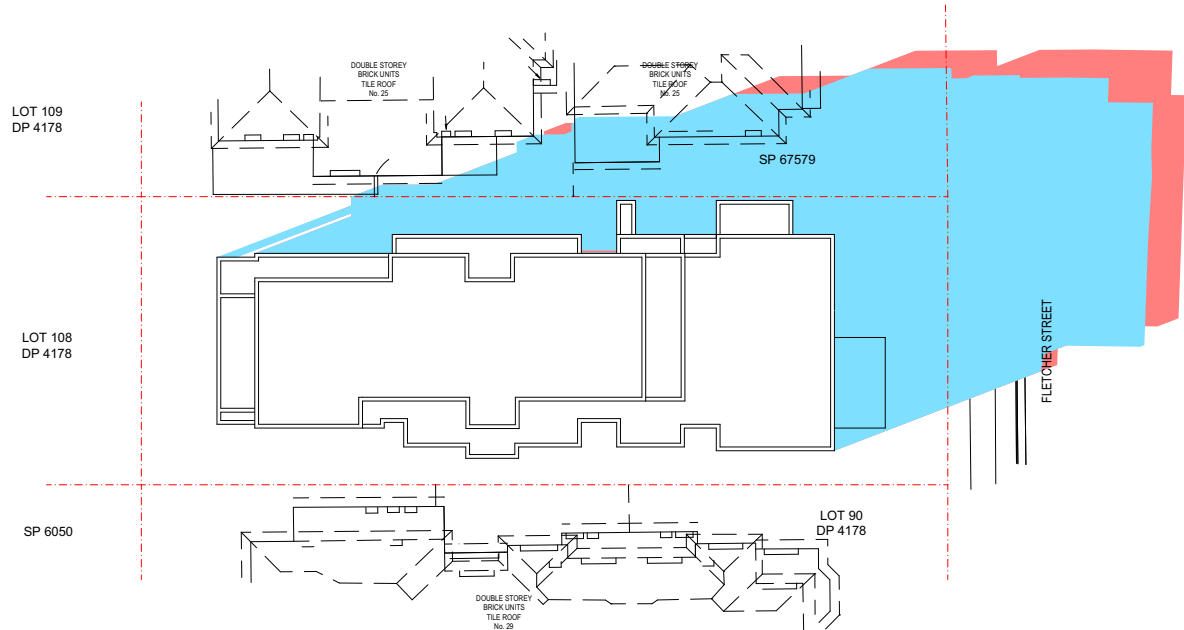

SHADOW DIAGRAM
21ST OF JUNE
3PM

01	FOR S4.56		02.02.2024
Rev	ID	Description	Date

Client

WY Constructions Pty Ltd

Drawn RC

Checked SW

Scale 1:400@A3

Job No. 2317

Project Status S4.56

Project Address

27 FLETCHER ST, CAMPSIE, NSW 2194

Drawing Title

SHADOW DIAGRAM S2

Plot Date Friday, 2 February 2024, 1:09 PM

Drawing Number Issue

DA-902 01

FOR S4.56



DO NOT SCALE OFF THIS
DRAWING - USE FIGURED
DIMENSIONS ONLY - VERIFY ALL
DIMENSIONS ON SITE - RESOLVE
DISCREPANCIES WITH ARCHITECT
BEFORE PROCEEDING.

COPYRIGHT OF THIS DRAWING
AND THE DESIGNS EXECUTED
REMAIN VESTED WITH SWA
GROUP.

SWA Group
NSW Registration # 7099
Suite 12, 16-18 Malvern Ave.
Chatswood NSW 2067
+61 2 8599 1988
admin@swagroup.com.au

