





**DIAL 1100**  
BEFORE YOU DIG  
www.dialbeforeyoudig.com.au

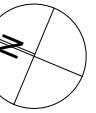

**LEGEND**

PROPOSED AMENDMENT

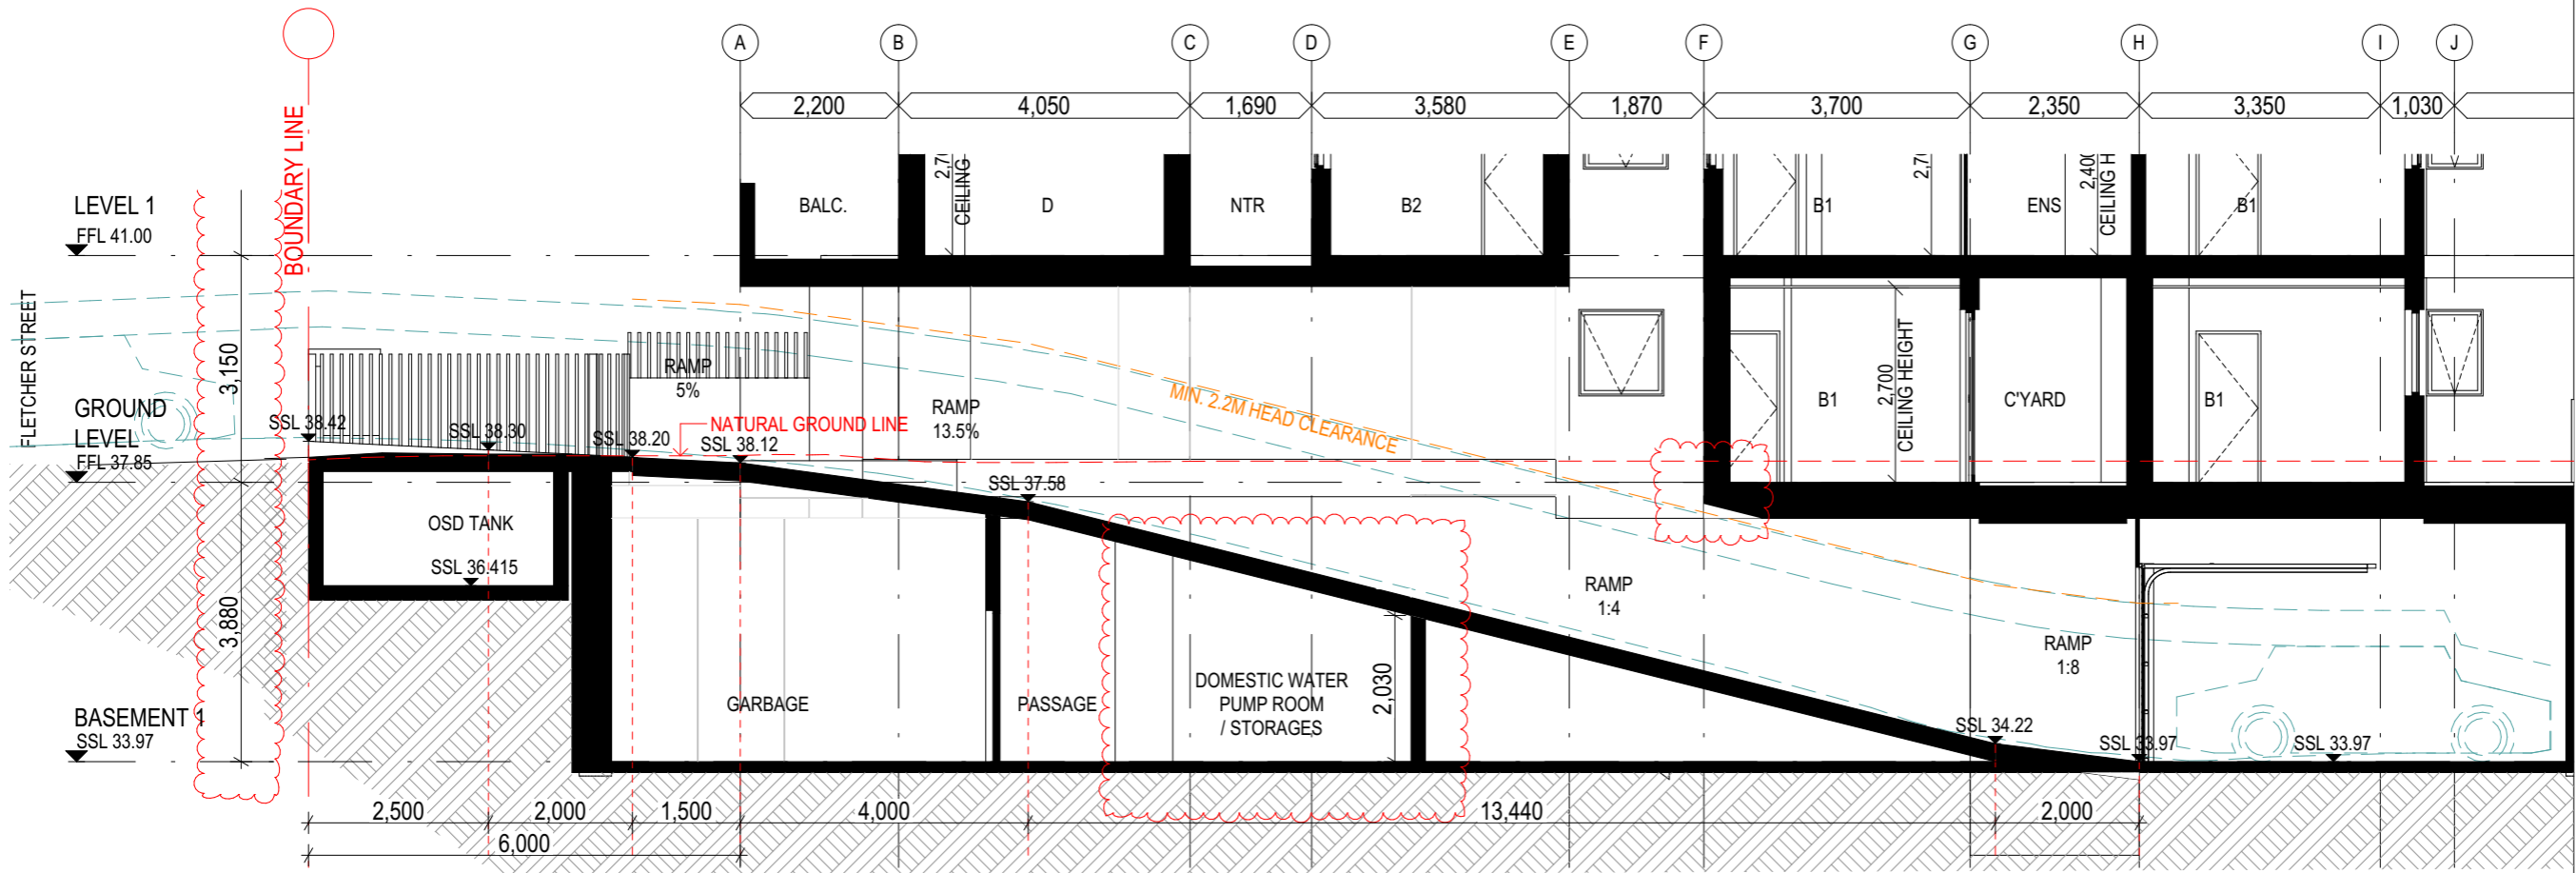

**DRIVEWAY SECTION**  
1:100 @ A3

Rev	ID	Description	Date
01		FOR S4.56	02.02.2024

Client	WY Constructions Pty Ltd
Drawn	RC
Checked	SW
Scale	1:100@A3
Job No.	2317
Project Status	S4.56
Project Address	27 FLETCHER ST, CAMPSIE, NSW 2194
Drawing Title	

**DRIVEWAY SECTION**  
Plot Date Friday, 2 February 2024, 1:08 PM  
Drawing Number Issue  
**DA-301 01**  
**FOR S4.56**

Member Australian Institute of Architects  
DO NOT SCALE OFF THIS DRAWING - USE FIGURED DIMENSIONS ONLY - VERIFY ALL DIMENSIONS ON SITE - RESOLVE DISCREPANCIES WITH ARCHITECT BEFORE PROCEEDING.  
COPYRIGHT OF THIS DRAWING AND THE DESIGN EXECUTED REMAIN VESTED WITH SWA GROUP.  
SWA Group  
NSW Registration # 7099  
Suite 12, 16-18 Malvern Ave.  
Chatswood NSW 2067  
+61 2 8599 1988  
admin@swagroup.com.au

