





DIAL1100
BEFORE YOU DIG
www.dialbeforeyoudig.com.au

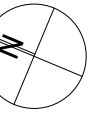


LEGEND

PROPOSED AMENDMENT

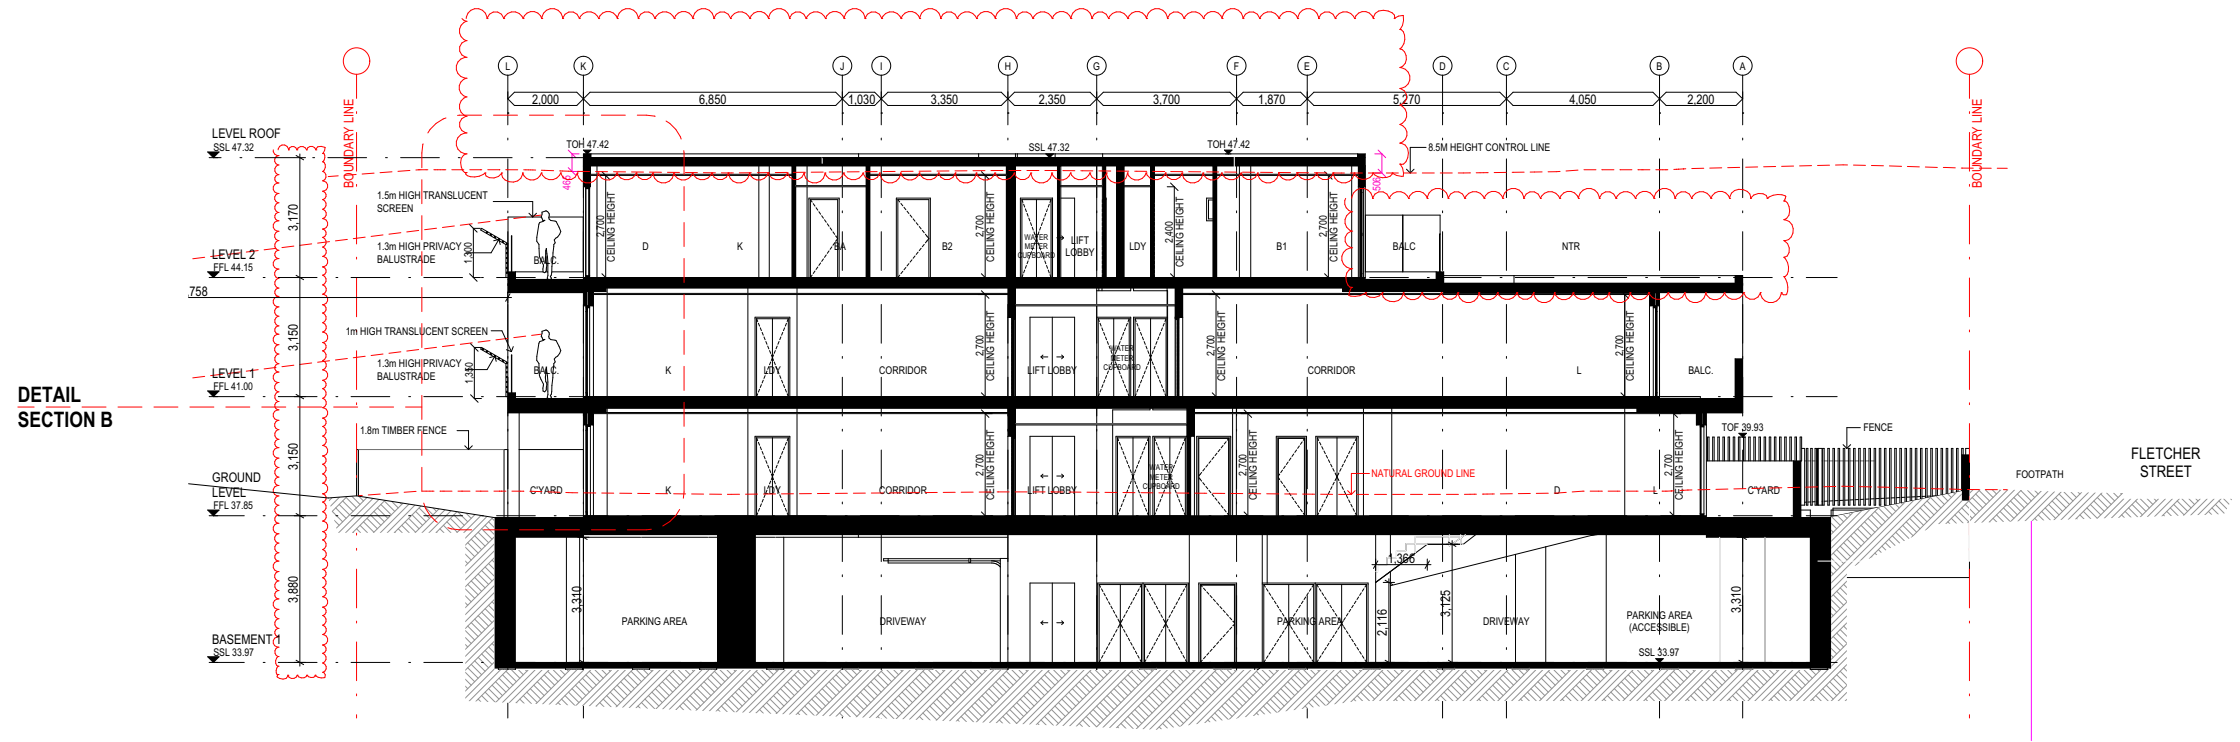

SECTION A
1:200 @ A3

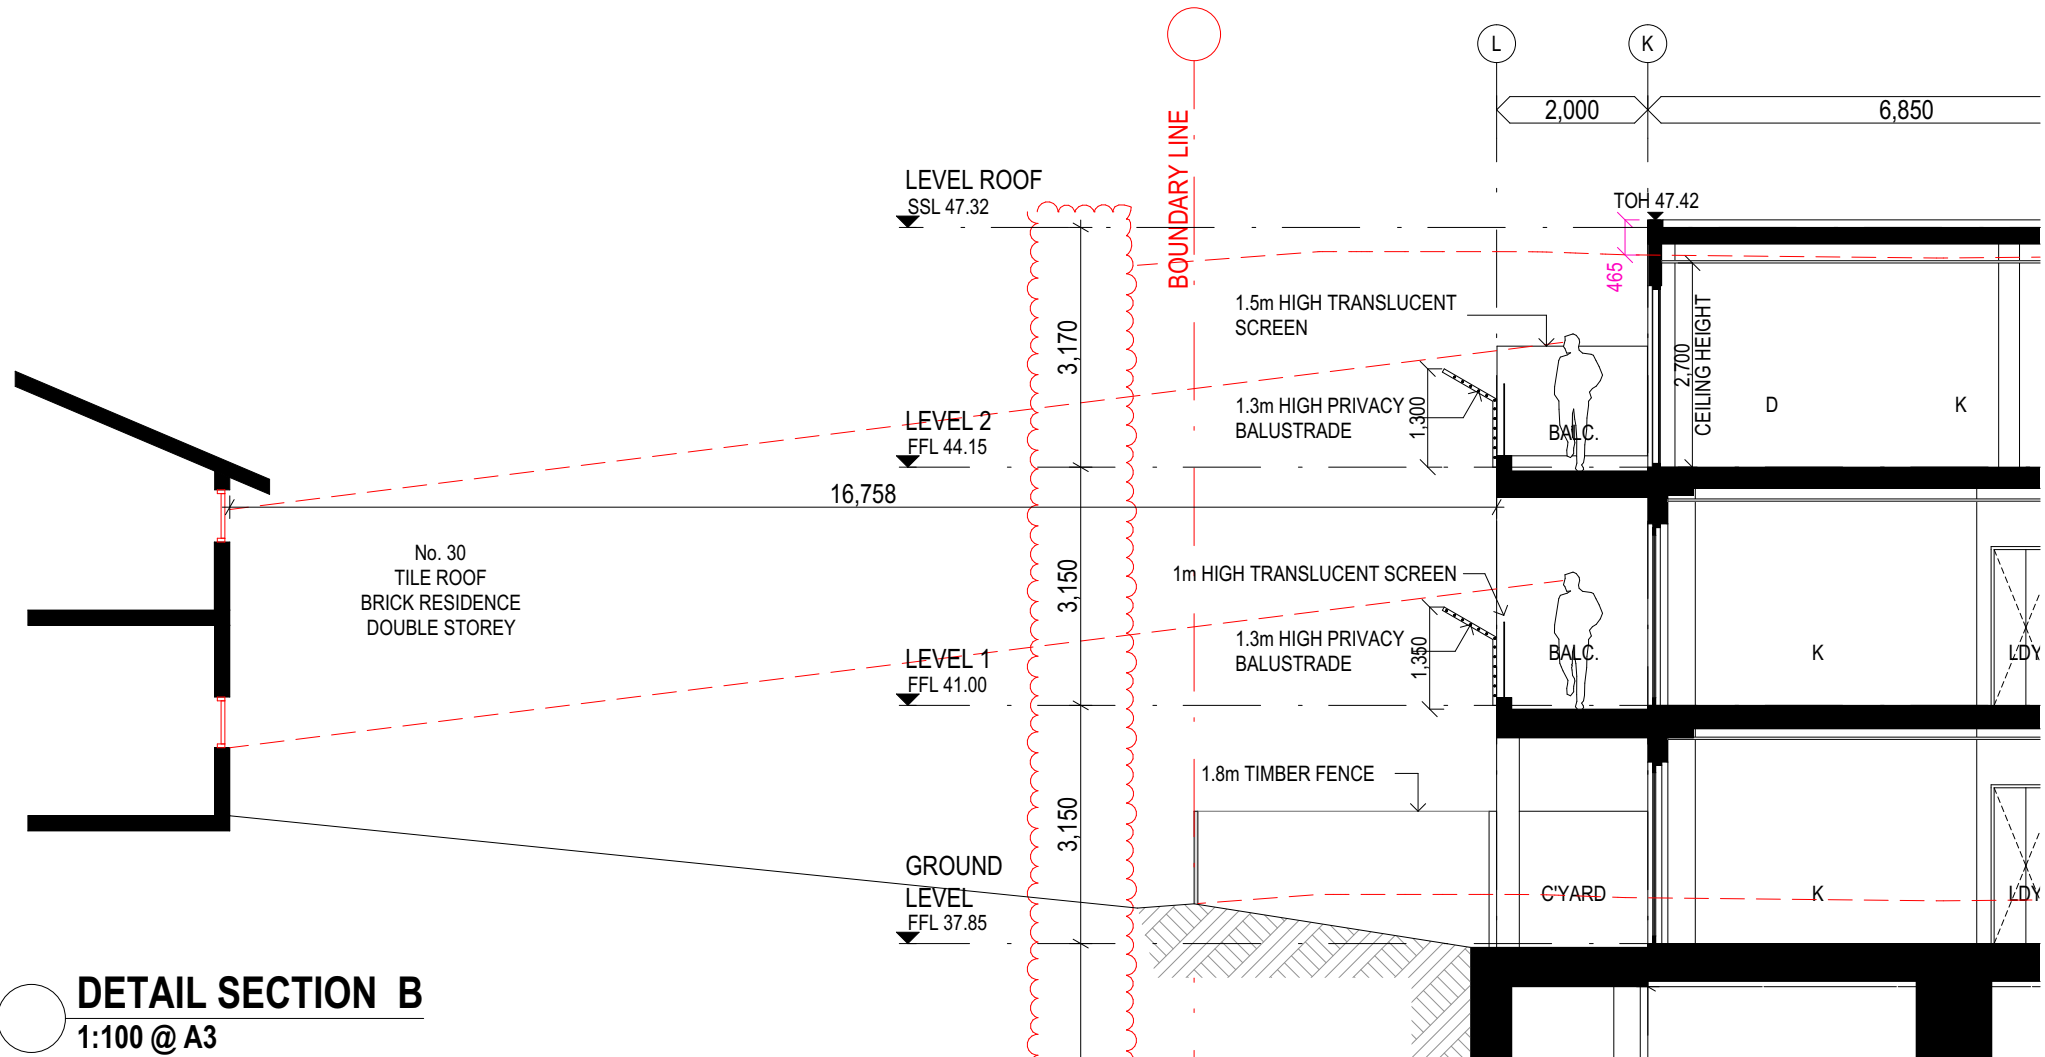

DETAIL SECTION B
1:100 @ A3

Rev	ID	Description	Date
01		FOR S4.56	02.02.2024

Client	WY Constructions Pty Ltd
Drawn	RC
Checked	SW
Scale	1:200, 1:100@A3
Job No.	2317
Project Status	S4.56
Project Address	27 FLETCHER ST, CAMPSIE, NSW 2194
Drawing Title	

SECTION A

Plot Date	Friday, 2 February 2024, 1:08 PM
Drawing Number	Issue

DA-300 **01**

FOR S4.56



DO NOT SCALE OFF THIS
DRAWING - USE FIGURED
DIMENSIONS ONLY - VERIFY ALL
DIMENSIONS ON SITE - RESOLVE
DISCREPANCIES WITH ARCHITECT
BEFORE PROCEEDING.
COPYRIGHT OF THIS DRAWING
AND THE DESIGNS EXECUTED
REMAIN VESTED WITH SWA
GROUP.

SWA Group
NSW Registration # 7099
Suite 12, 16-18 Malvern Ave.
Chatswood NSW 2067
+61 2 8599 1988
admin@swagroup.com.au

