




DIAL1100
BEFORE YOU DIG
www.dialbeforeyoudig.com.au



LEGEND

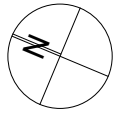

PROPOSED AMENDMENT

Rev	ID	Description	Date
01		FOR S4.56	02.02.2024

Client

WY Constructions Pty Ltd

Drawn RC

Checked SW

Scale 1:200@A3

Job No. 2317

Project Status S4.56

Project Address

27 FLETCHER ST, CAMPSIE, NSW 2194

Drawing Title

GFA CALCULATION

Plot Date Friday, 2 February 2024, 1:09 PM

Drawing Number Issue


DA-1001 01

FOR S4.56



DO NOT SCALE OFF THIS
DRAWING. USE FIGURED
DIMENSIONS ONLY. VERIFY ALL
DIMENSIONS ON SITE - RESOLVE
DISCREPANCIES WITH ARCHITECT
BEFORE PROCEEDING.
COPYRIGHT OF THIS DRAWING
AND THE DESIGNS EXECUTED
REMAIN VESTED WITH SWA
GROUP.


SWA Group
NSW Registration # 7099
Suite 12, 16-18 Malvern Ave.
Chatswood NSW 2067
+61 2 8599 1988
admin@swagroup.com.au

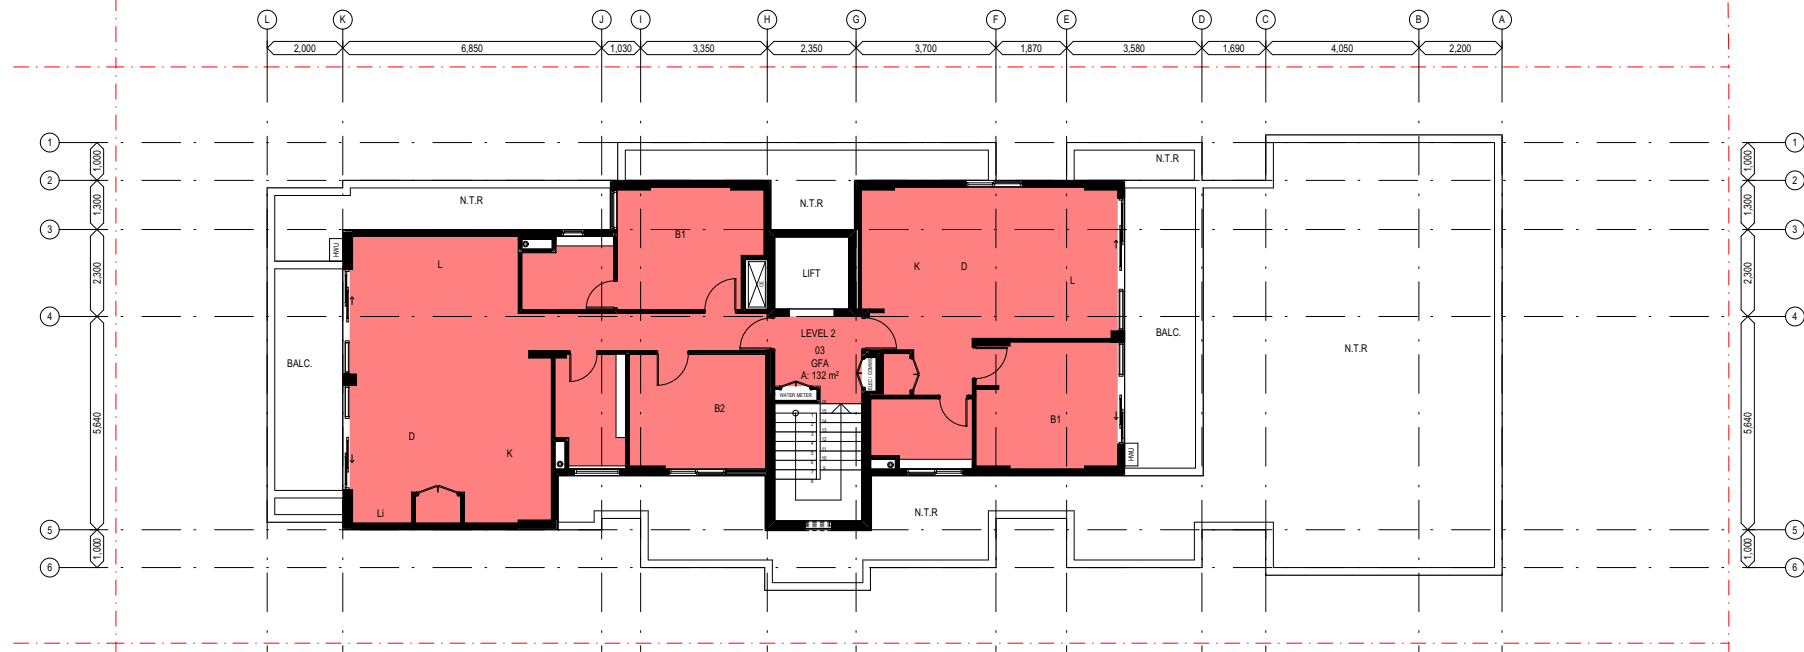

1:200 Level 2



1:200 Level 1

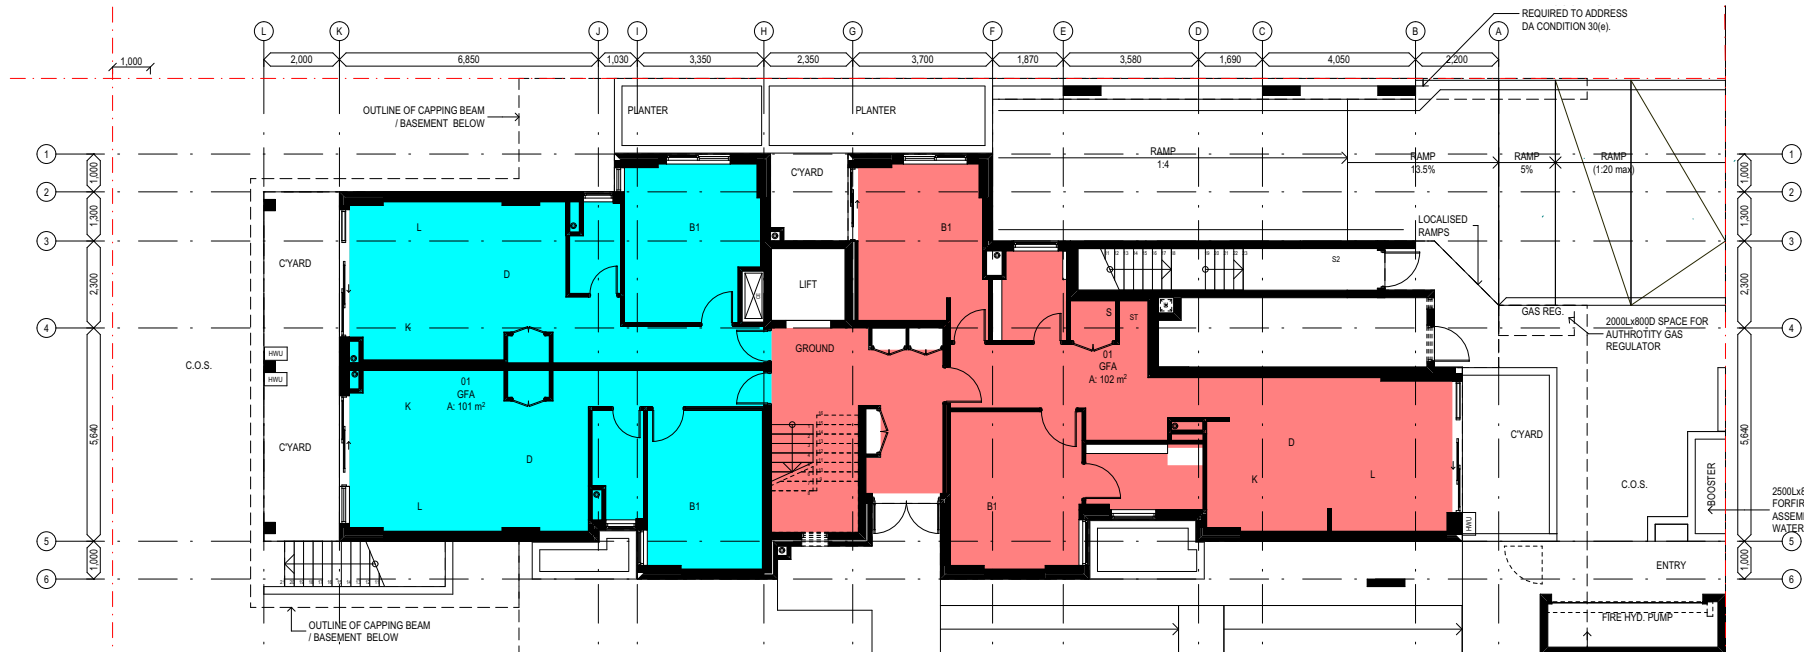

1:200 Ground level

GFA		
Zone Number	Home Story Name	Measured Area
01	Ground level	101
01	Ground level	102
02	Level 1	101
02	Level 1	153
03	Level 2	132
		589 m ²