





DIAL1100
BEFORE YOU DIG
www.dialbeforeyoudig.com.au



LEGEND

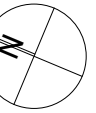

PROPOSED AMENDMENT

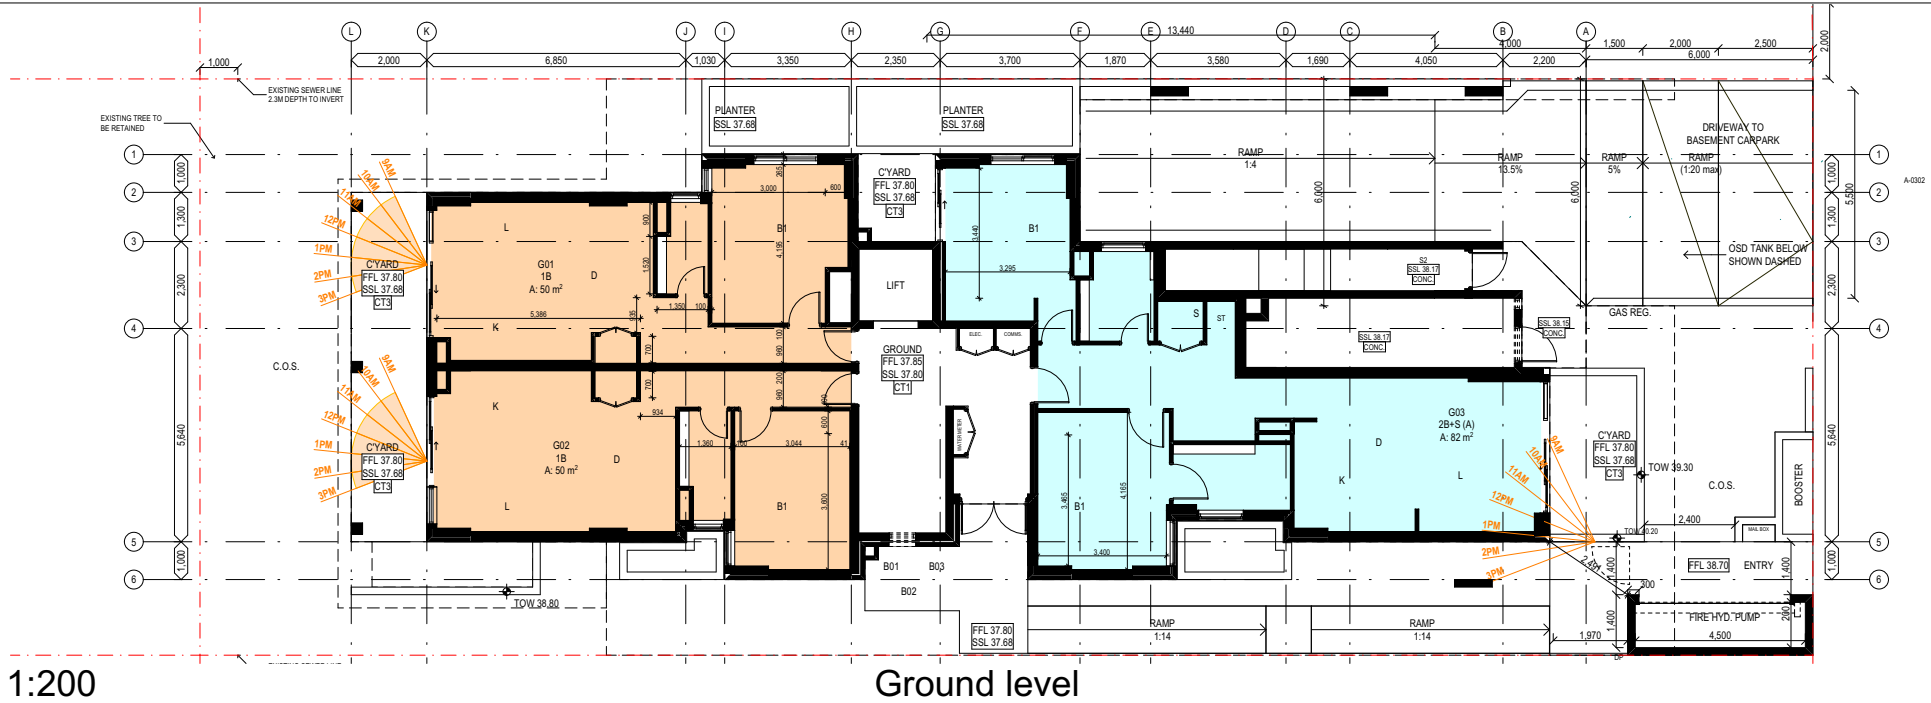


1:200

Ground level



1:200

Level 1

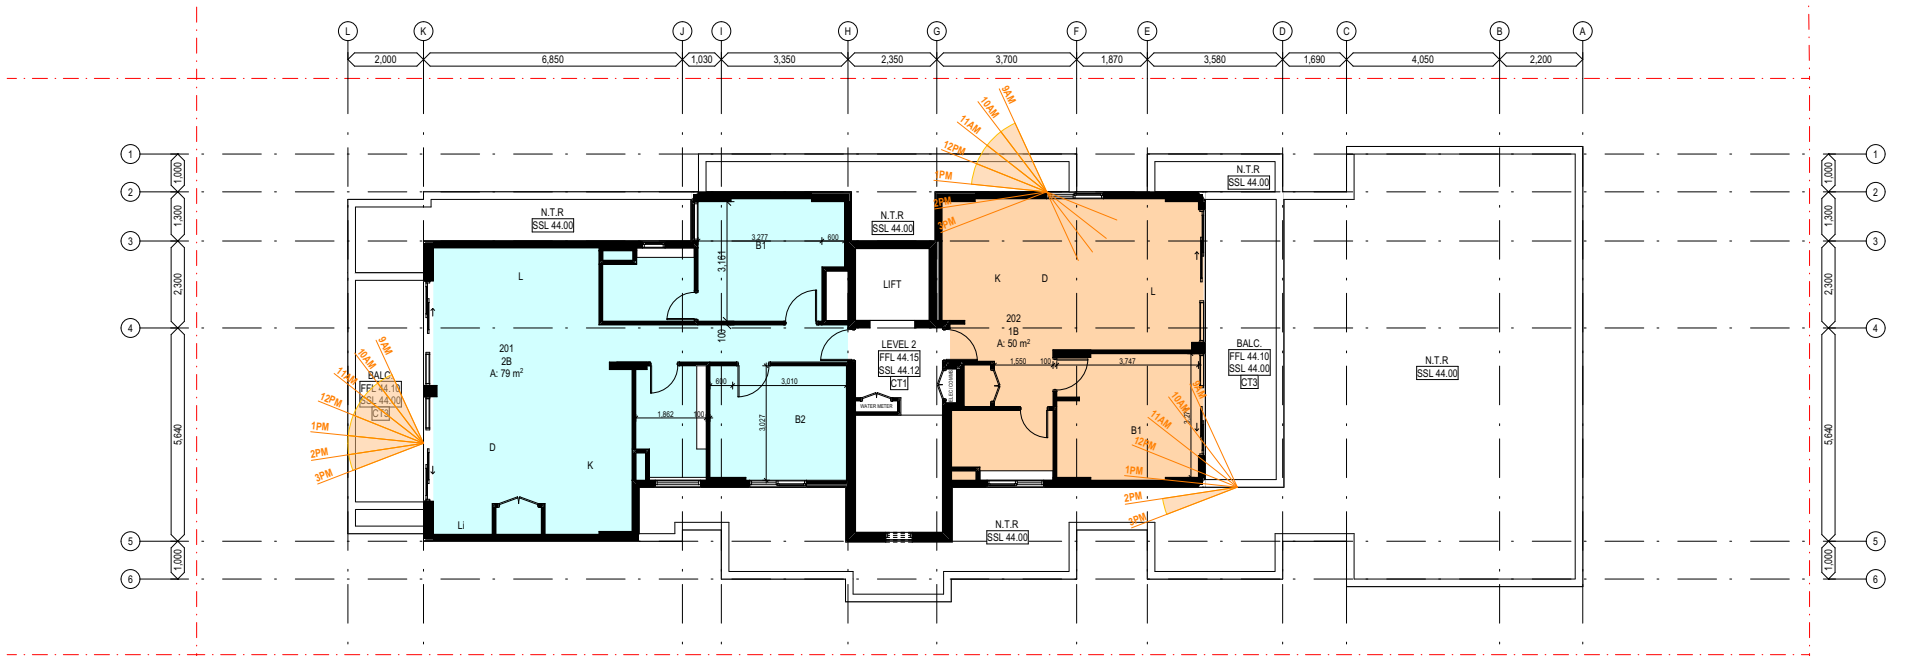

1:200

Level 2

Rev	ID	Description	Date
01		FOR S4.56	02.02.2024

Client

WY Constructions Pty Ltd

Drawn RC

Checked SW

Scale 1:200@A3

Job No. 2317

Project Status S4.56

Project Address

27 FLETCHER ST, CAMPSIE, NSW 2194

Drawing Title

SOLAR ACCESS

Plot Date Friday, 2 February 2024, 1:08 PM

Drawing Number Issue

DA-801 01

FOR S4.56



DO NOT SCALE OFF THIS DRAWING - USE FIGURED DIMENSIONS ONLY - VERIFY ALL DIMENSIONS ON SITE - RESOLVE DISCREPANCIES WITH ARCHITECT BEFORE PROCEEDING.
COPYRIGHT OF THIS DRAWING AND THE DESIGNS EXECUTED REMAIN VESTED WITH SWA GROUP.

SWA Group
NSW Registration # 7099
Suite 12, 16-18 Malvern Ave.
Chatswood NSW 2067
+61 2 8599 1988
admin@swagroup.com.au

