


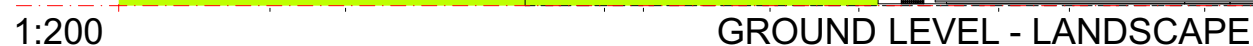

PROPOSED AMENDMENT



01	FOR S4.56	02.02.20
Rev	ID	Description

Client

WY Constructions Pty L

Drawn _____ R _____

Checked	S
---------	---

Scale 1:200@A

Job No. 23

Project Status	S4.5
----------------	------

Project Address

27 FLETCHER ST. CAMPSIE. NSW 219

Drawing Title

COMMUNAL OPEN SPACE, DEEP SOIL & LANDSCAPE

Plot Date

Friday, 2 February 2024, 1:09

Drawing Number	Issued
----------------	--------

DA-1002 0

FOR \$4.56



DO NOT SCALE OFF THIS
DRAWING - USE FIGURE
DIMENSIONS ONLY - VERIFY
DIMENSIONS ON SITE - RESOLVE
DISCREPANCIES WITH ARCHITECT

COPYRIGHT OF THIS DRAWING
AND THE DESIGNS EXECUTED
HEREON REMAIN VESTED WITH
THE COMPANY.

SWA Group
NSW Registration # 70
Suite 12, 16-18 Malvern Ave
Chatswood NSW 20
+61 2 8599 19
admin@swagroup.com

