



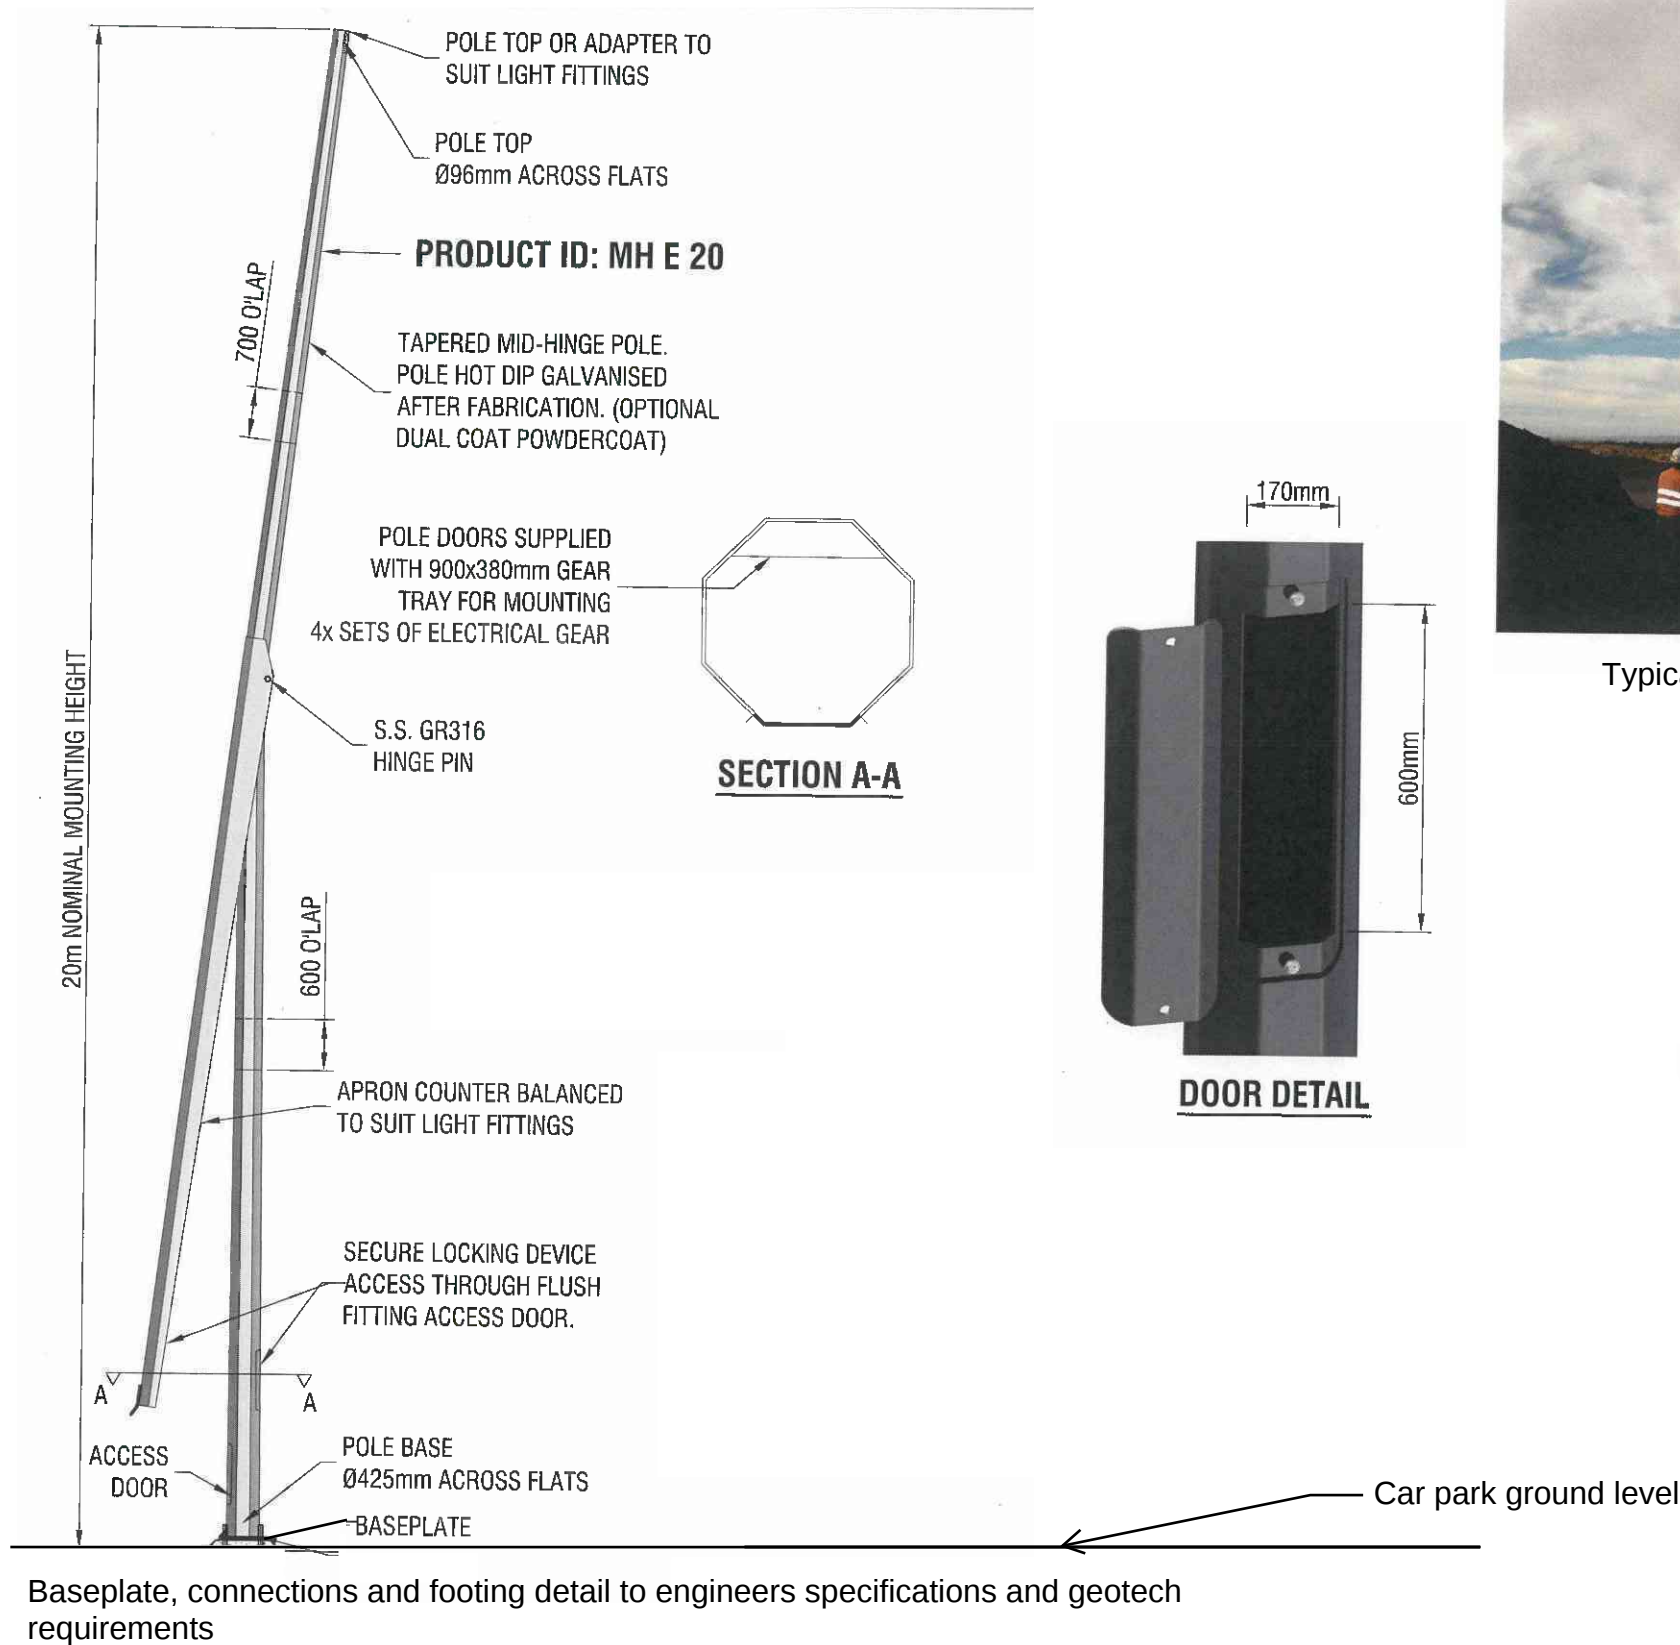

Typical Pole

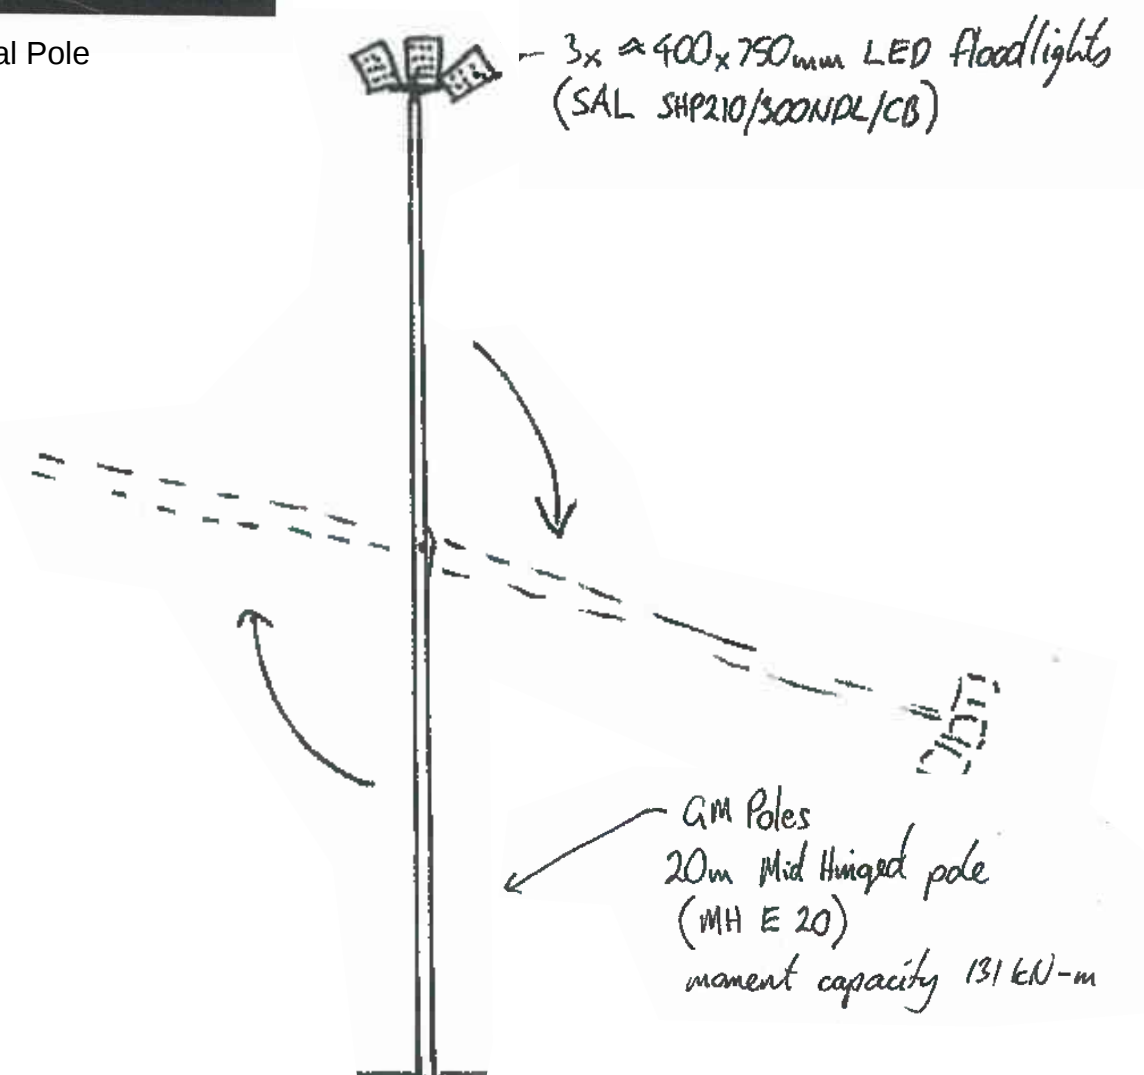

Project Address:
Lot 500 DP1171936
Alpine Way Crackenback

Project Name: Installation of Light Pole – Bullocks Flat Carpark

Sheet Name: Light Pole Elevation and Section

Sheet No:

2

Date:

12/04/2024

Scale:

NTS

Sheet Size:

A3

Prepared by:

SB

