


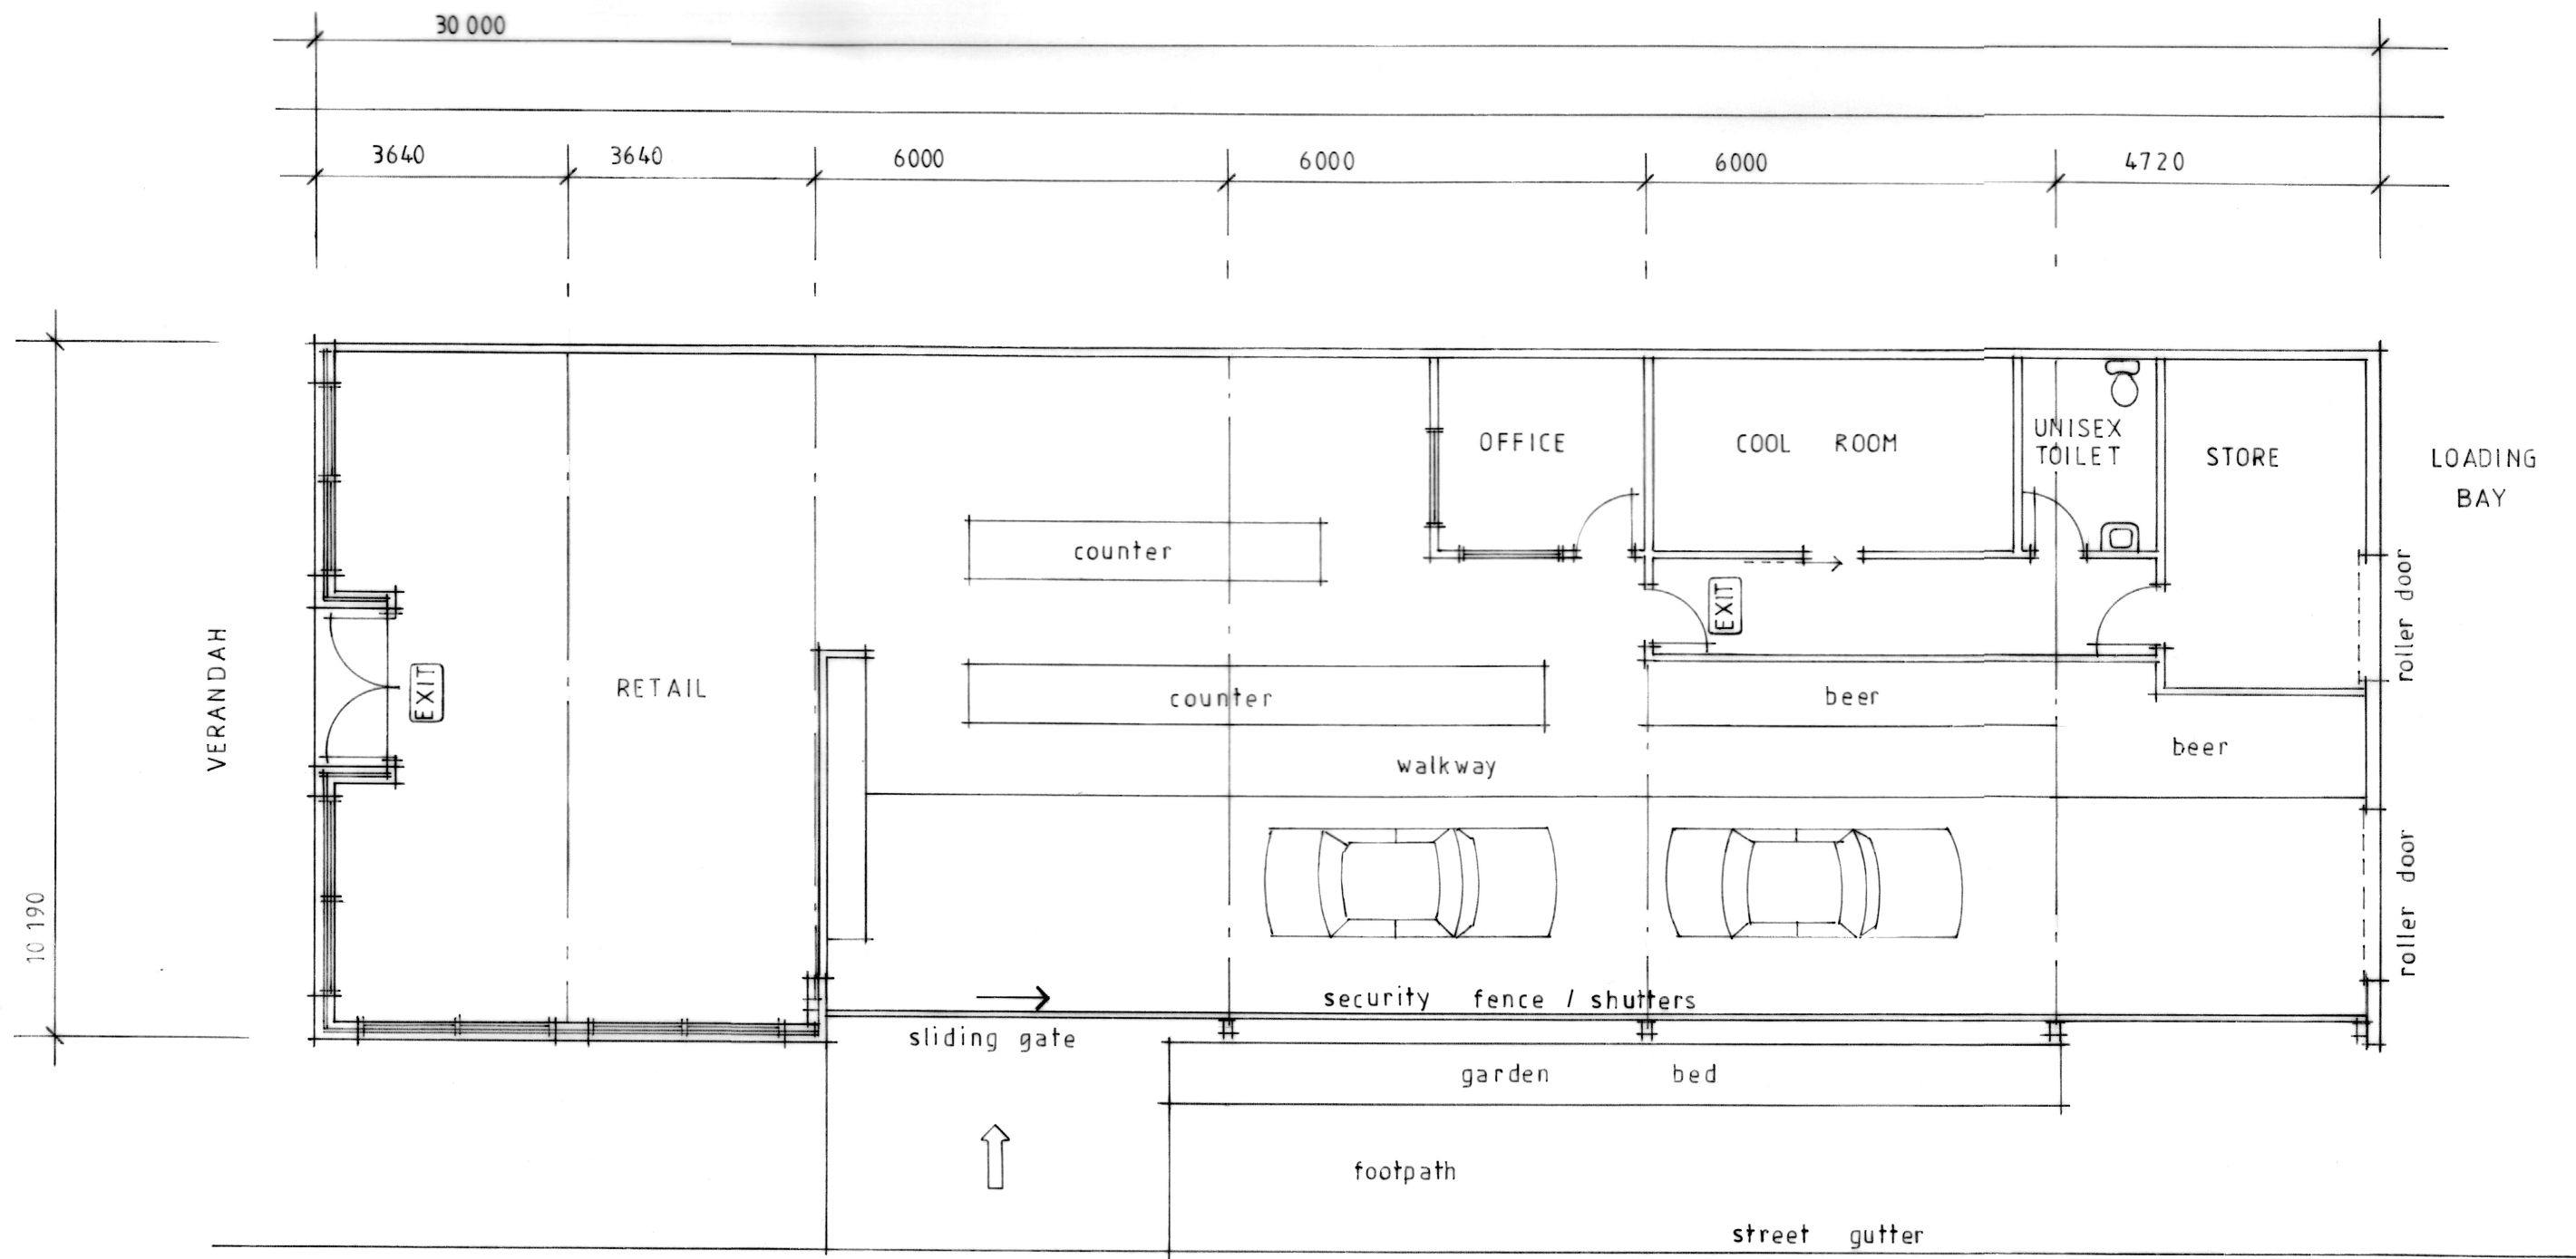

PROPOSED DRIVE THRU BOTTLE SHOP..
AT. 151 LACHLAN STREET , HAY. N.S.W. 2711.

FOR ..

Scale 1:100 @ A3

Drawing 2 of

Date

Job No 23 042

mick fallon
building design

35 Bringagee Street,
Griffith. N.S.W. 2680 .

Phone 0417 668155

Email mick@mickfallon.com.au